


UNITED STATES OF AMERICA
(MOSES CONE MEMORIAL PARK)
NO DEED REFERENCE

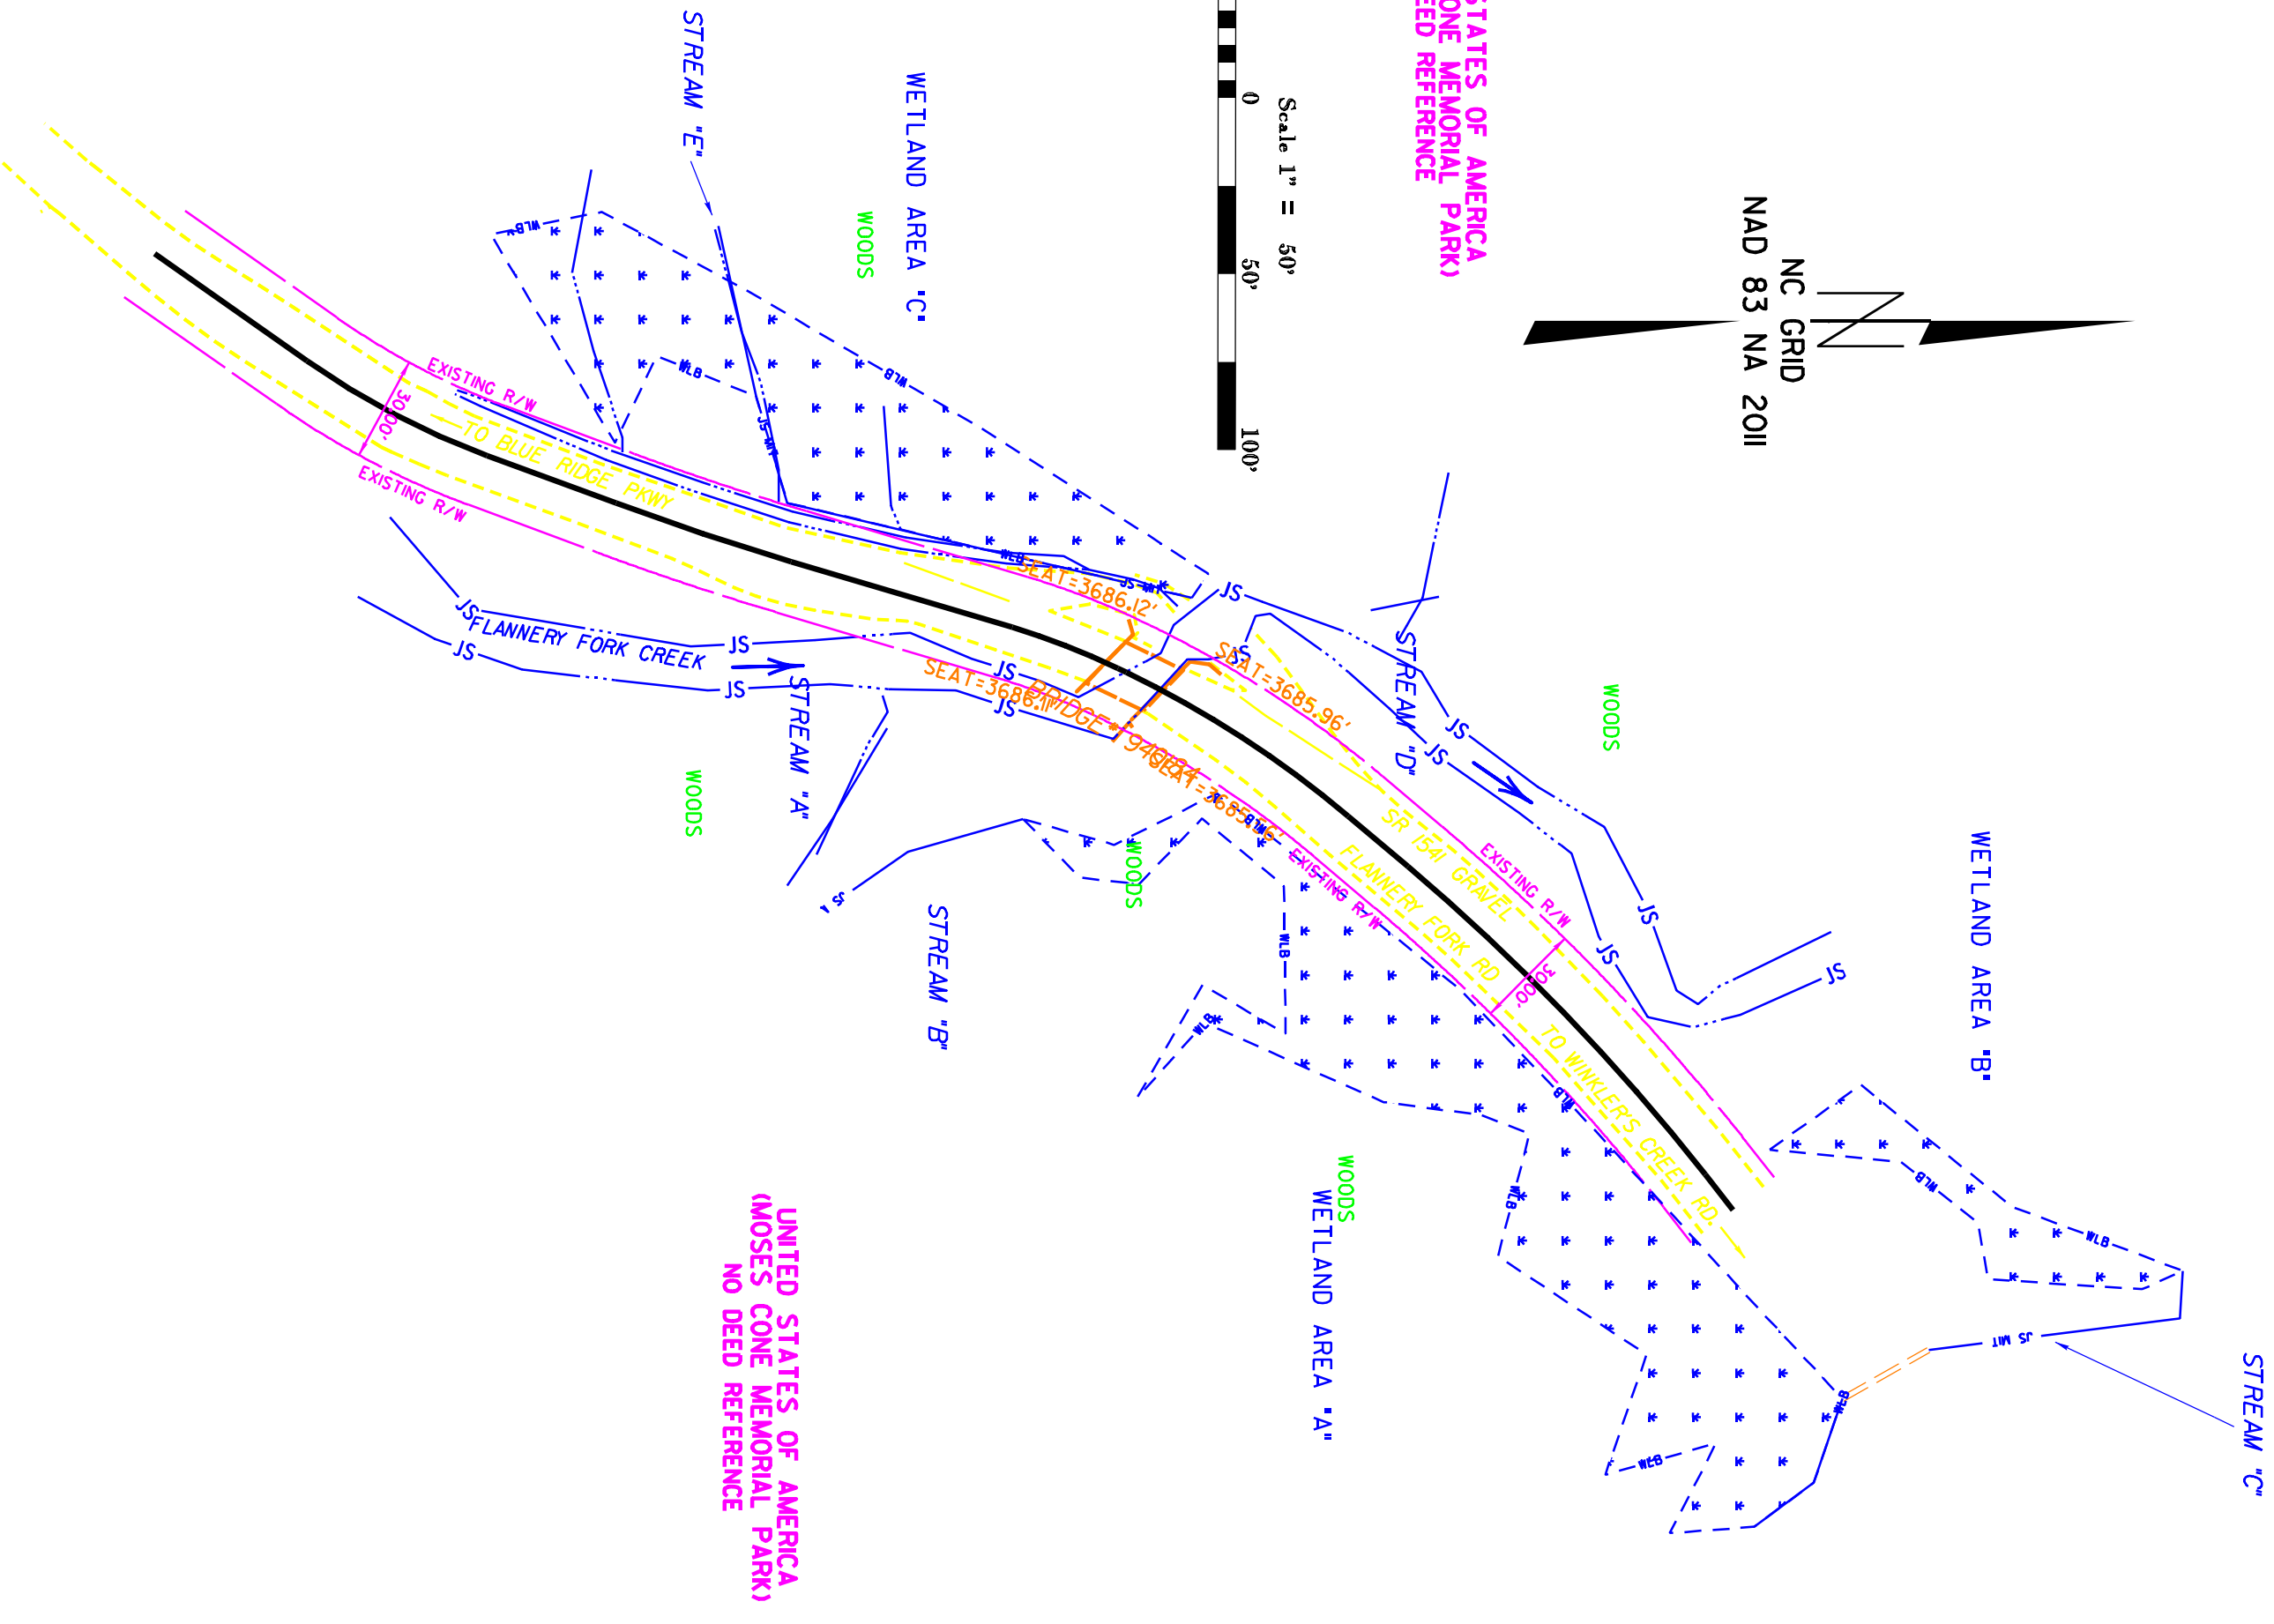

UNITED STATES OF AMERICA
(MOSES CONE MEMORIAL PARK)
NO DEED REFERENCE