


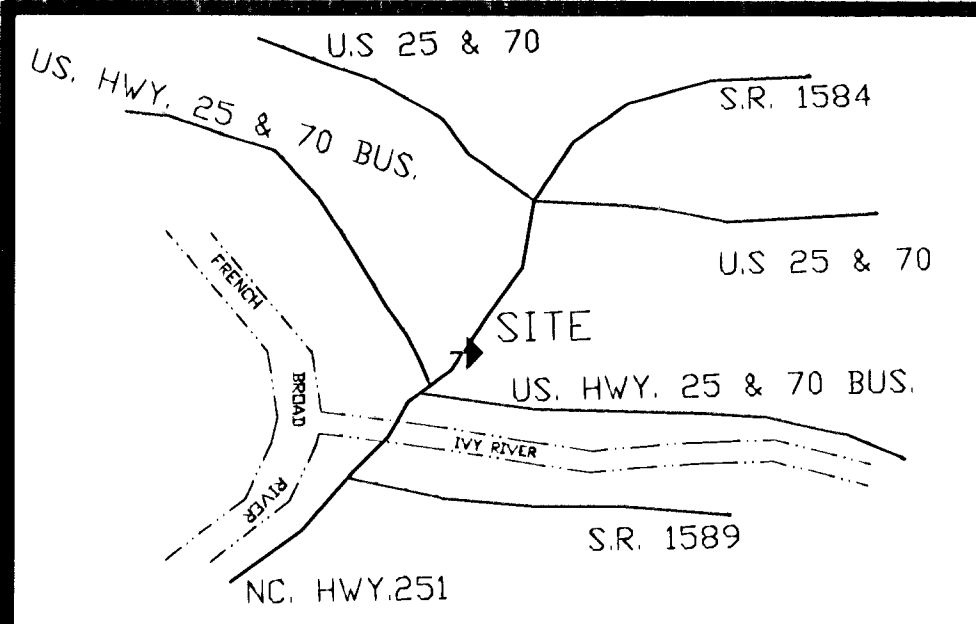

VICINITY MAP

NUMBER	DIRECTION	DISTANCE
L1	N 48°24'17" E	182.90'
L2	N 41°29'56" E	112.45'
L3	N 45°54'53" E	116.67'
L4	N 23°19'18" E	181.32'
L5	N 16°25'51" E	132.14'
L6	N 18°21'54" E	180.61'
L7	S 80°33'09" E	40.57'
L8	S 82°41'38" E	131.02'
L9	S 85°31'52" E	131.36'
L10	S 80°21'47" E	49.30'
L11	S 23°57'44" E	115.28'
L12	S 19°31'40" E	52.44'
L13	S 11°10'36" E	46.51'
L14	S 03°31'23" W	38.85'
L15	S 13°22'11" W	57.33'
L16	S 23°12'28" W	132.54'
L17	S 22°32'45" W	156.88'
L18	S 12°41'10" W	109.22'
L19	S 78°53'25" E	187.24'
L20	S 59°06'35" W	149.79'
L21	S 48°11'38" W	140.81'
L22	S 55°18'09" W	120.31'
L23	N 75°30'59" W	60.24'
L24	N 80°37'05" W	159.99'
L25	N 34°21'12" W	182.44'
L26	N 45°44'19" W	80.90'
L27	N 38°30'46" W	139.62'
L28	N 76°38'59" W	51.50'

STATE OF NORTH CAROLINA
COUNTY OF MADISON

James A. Reese
REVIEW OFFICER
OF MADISON COUNTY, CERTIFY THAT THE MAP OR PLAT TO WHICH
THIS CERTIFICATION IS AFFIXED MEETS ALL STATUTORY REQUIREMENTS
FOR RECORDING.

4-15-08
DATE

REVIEW OFFICER

THAT THIS PLAT IS OF A SURVEY OF AN EXISTING PARCEL OF LAND.

I, MICHAEL A. MARTIN, CERTIFY THAT THIS PLAT WAS DRAWN UNDER MY
SUPERVISION FROM AN ACTUAL SURVEY MADE UNDER MY SUPERVISION
THAT THE RATIO OF PRECISION IS 1: 10000; THAT THIS PLAT WAS PREPARED
IN ACCORDANCE WITH G.S. 47-30 AS AMENDED. WITNESS MY ORIGINAL
SIGNATURE, REGISTRATION NUMBER AND SEAL THIS 14TH DAY OF
APRIL, A.D., 2008

SURVEYOR

REGISTRATION NUMBER




L-4401

MICHAEL A. MARTIN
100 LOCUST GROVE ROAD
WEAVERVILLE, NC 28787
PHONE: (828) 777-8444
L-4401

FILED in MADISON County, NC on
Apr 14 2008 at 01:37:40 PM
by: Susan Rector
Register of Deeds

LEGEND

- 1/2" REBAR FOUND
- 1/2" REBAR SET
- UNMARKED POINT
- EXISTING PLANTED STONE
- RAILROAD SPIKE SET
- UTILITY POLE W/ OVERHEAD LINES (UT)
- RAILROAD SPIKE FOUND
- EXISTING IRON PIPE (SIZE AS NOTED)
- FENCE LINE
- CONTROL CORNER C.C.
- TOP OF RIDGE

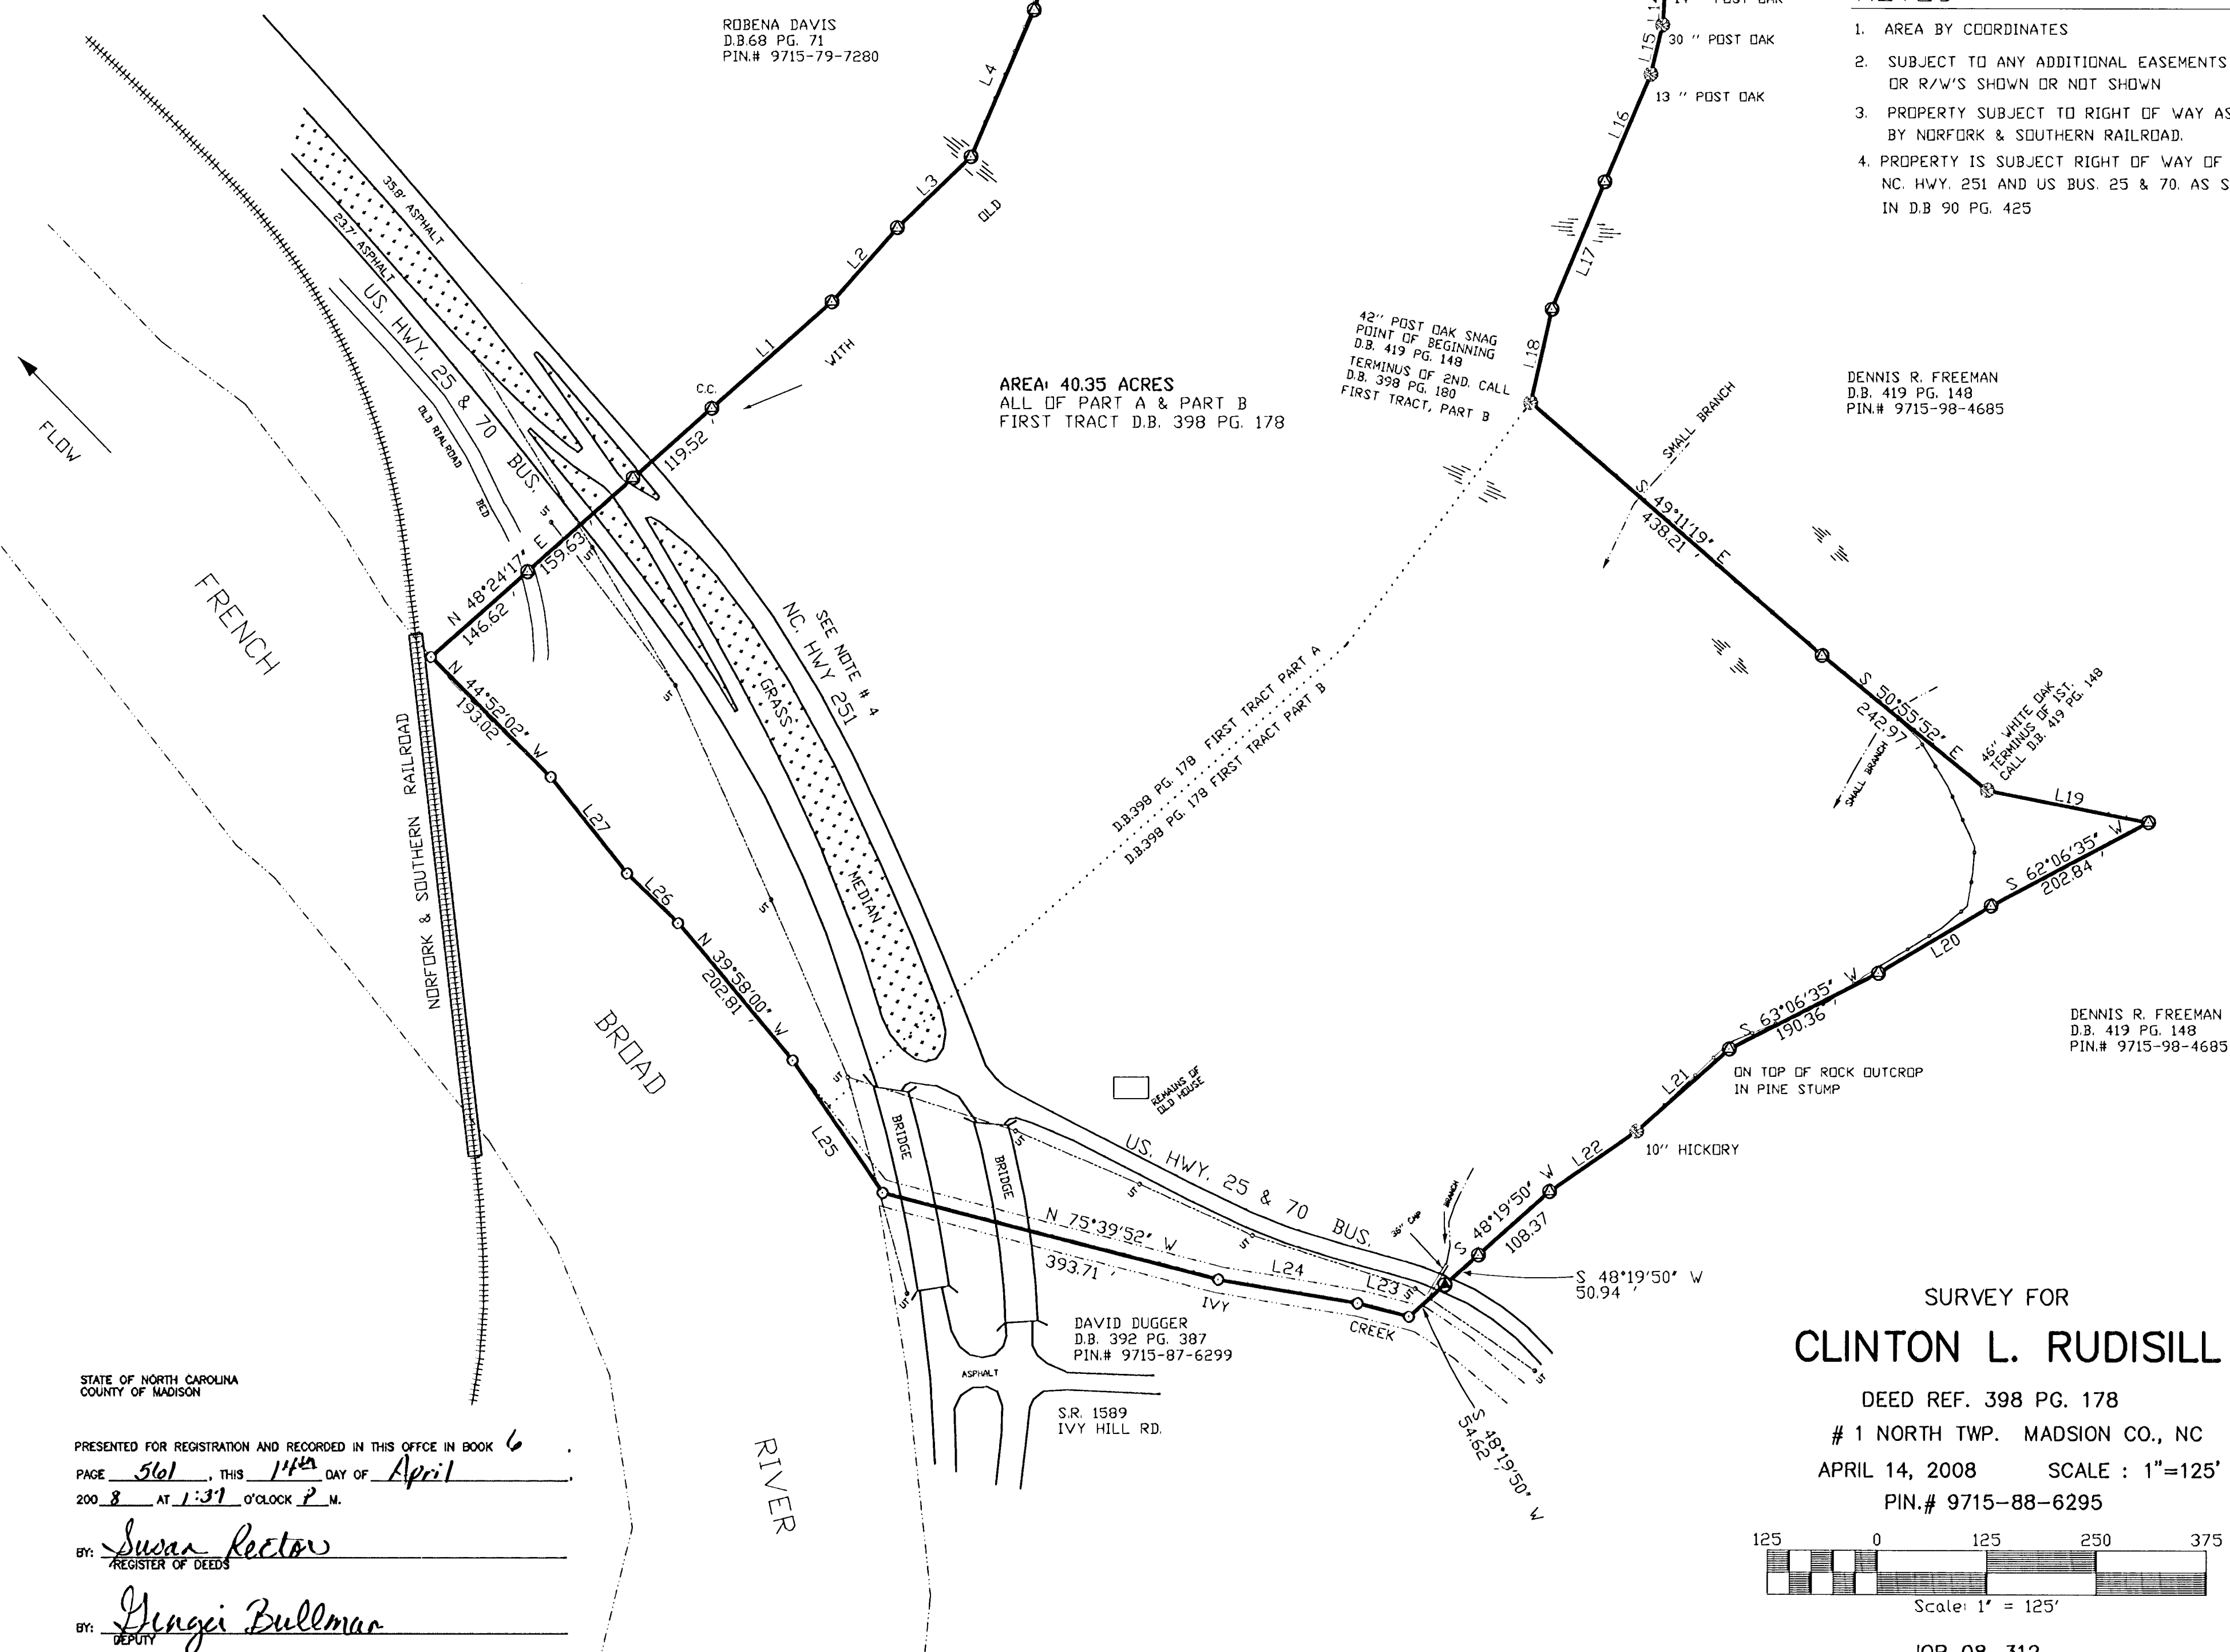

NOTES

1. AREA BY COORDINATES
2. SUBJECT TO ANY ADDITIONAL EASEMENTS OR R/W'S SHOWN OR NOT SHOWN
3. PROPERTY SUBJECT TO RIGHT OF WAY AS CLAIMED BY NORFOLK & SOUTHERN RAILROAD.
4. PROPERTY IS SUBJECT RIGHT OF WAY OF DOT, ALONG NC. HWY. 251 AND US BUS. 25 & 70. AS SHOWN IN D.B. 90 PG. 425

DENNIS R. FREEMAN
D.B. 419 PG. 148
PIN.# 9715-98-4685

DENNIS R. FREEMAN
D.B. 419 PG. 148
PIN.# 9715-98-4685


SURVEY FOR
CLINTON L. RUDISILL

DEED REF. 398 PG. 178

1 NORTH TWP. MADISON CO., NC

APRIL 14, 2008 SCALE: 1"=125'

PIN.# 9715-88-6295

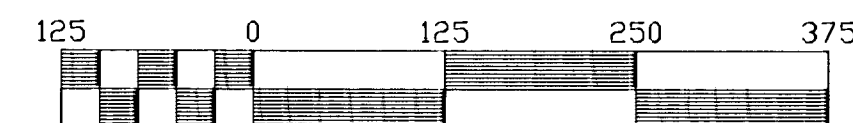

Scale: 1" = 125'

JOB 08-312