

Hydraulics Unit Pre-Design Report (Pre-Scoping) for Structure #: 560008

Date: 04/12/2017

County: <u>Madison</u>	Stream: <u>Ivy Creek (River)</u>	Assigned to: <u></u>
Road #: <u>NC 251 NBL</u>	Road Name: <u>French Broad Overview Rd</u>	Prepared By: <u>wsh/REL</u>
Division: <u>13</u>	Location: <u>0.8 M S JCT US 25 /70</u>	Hydro Mgr: <u>PFF</u> Hydro Reviewer: <u>MTS</u>
Latitude: <u>35.77661</u>	Longitude: <u>-82.64739</u>	Project Type: <u>B-4777</u>

Existing Structure

Structure Type: <u>Bridge</u>	Yr Built: <u>1939</u>
Span Arrangement: <u>5 @ 47'6"</u>	OAL (ft): <u>238.0</u> Skew: <u>90</u> Abutment Type: <u>Vertical-Concrete</u>
Number of Barrels: <u></u> @ Span (ft): <u></u> x Rise (ft): <u></u>	
Bed to Crown (ft): <u>28.0</u>	Clear Roadway (ft): <u>15.0</u> Water Depth (ft): <u>4.0</u> Superstructure Depth: <u></u>
ADT: <u>980</u> Year ADT: <u>2012</u>	Scour Code (item113): <u>8</u> Prior Survey Completed: ☐ Survey Date: <u></u>
Drainage Area: <u>161.0</u> Sq. Mi.	Drainage Area Source: <u>Sel.-Sites</u> Roadway Overtops at Q100: ☐
Discharge Method: <u>USGS Regression Equations</u>	USGS Region: <u>2- Mountain</u> Stream Gage Number(if applicable): <u>345335112</u>
Q10 (cfs): <u></u> Q25 (cfs): <u>16,000</u> Q50 (cfs): <u>18,000</u> Q100 (cfs): <u>22,000</u> QBFE (cfs): <u>19,160</u>	
☐ Structure in Flood Hazard Zone Panel #: <u>9715</u> Panel Date: <u>06/09/2009</u>	Type of FIS: <u>LIMITED</u> Date of FIS: <u></u>

Enviromental

Quad Map: <u>MARSHALL, NC</u>	River Basin: <u>French Broad</u>	Buffer Rule: <u></u>
Primary Stream Classification		Other Stream Classification
☐ Class B ☒ Class C ☐ SA ☐ SB	☐ Anadromous Fish ☐ Area of Environmental Concern	
☐ SC ☐ SWL ☐ WL ☐ WS I	☐ CAMA County ☐ Federal Wild & Scenic Rivers	
☐ WS II ☐ WS III ☐ WS IV ☐ WS V	☐ HSB Required ☐ NC Natural & Scenic Rivers	
Supplemental Stream Classification	☐ Impaired [303d] ☐ Primary Nursery Area	
☐ FWS ☐ HQW ☐ NSW ☐ ORW	☐ TVA ☐ Designated Shellfish Harvesting Area	
☐ Sw ☐ Tr ☐ UWL ☐ w/in 0.5mi. of CA	☐ Designated Public Mountain Trout Waters	

Up/Down Stream Features

Upstream Feature: <u>Bridge</u>	Structure Type: <u>Bridge</u>
Location: <u>0.2 M N JCT SR 1587</u>	Span Arrangement: <u>4 @ 87' 6"</u> OAL (ft): <u>350.0</u>
Structure #: <u>560528</u> Route: <u>US 70/ 25</u>	Number of Barrels: <u></u> @ Span (ft): <u></u> x Rise (ft): <u></u>
Latitude: <u>35.76889</u> Longitude: <u>-82.61860</u>	
Prior Survey Completed: ☐ Survey Date: <u></u>	Bed to Crown (ft): <u>40.0</u> Year Built: <u>1981</u>
Downstream Feature: <u>Bridge</u>	Structure Type: <u>Bridge</u>
Location: <u>0.8 M S JCT US 25 70 INTERSECTION</u>	Span Arrangement: <u>5@ 47' 8" (+/-)</u> OAL (ft): <u>239.00</u>
Structure #: <u>560009</u> Route: <u>US 251 SBL</u>	Number of Barrels: <u></u> @ Span (ft): <u></u> x Rise (ft): <u></u>
Latitude: <u>35.77678</u> Longitude: <u>-82.64775</u>	
Prior Survey Completed: ☐ Survey Date: <u></u>	Bed to Crown (ft): <u>30.0</u> Year Built: <u>1957</u>

Preliminary Structure Estimate [Office Estimate]

Structure Type: <u></u> Skew: <u>90</u>
Dimensions/Spans: <u></u>

Notes

Stream Assigned #:6-96-(11.7)

PREDESIGN-PRESURVEY REPORT

Project# B-4777
TIP# _____
Let Date _____
WBS# _____

County MADISON (DIV. 13)

Bridge# 5600.08
Road# NC 251 NBL
Stream IVY CREEK

F14
FRENCH
BROAD
OVERVIEW
ROAD

Type Of Request: POC Force Account TIP NCMA

Date 4/11/17 Name Wsh

Assigned To PFF / MTS

Checked By REC 4-12-17

BRN: NONE CO. FILE: NONE
BKI: NONE BSR: NONE
PDR: NO

Prior Survey Date NONE (attach copy of prior survey)

Study By Scour Section YES (Attached) SCOUR CODE: 8

Flood Zone _____ Detail Study LIMITED Date 6-2-09 Panel# 9715

B.M. Info N/A (ESM DA = 163.4 SQ. MI.)

Quad Map MARSHALL Drainage Area 101 SQ. MI. From DASS STA: 345335112

Q25 = 16,000 cfs Q50 18,000 cfs Q100 22,000 cfs Method REG. EQU. REGION 2

LONG: -82.647388 FEMA 19,160 cfs IA = 0.68% USGS - 87-4096

LAT: 35.77661 CLEAR R.W. = 15

EXISTING BRIDGE INFORMATION

Location 0.8 M S. JCT US 25/70 INTERSECTION BUILT: 1939

Average Daily Traffic 980 (2012) 7% TRK. OAW 33.42

Length 238' Bed- To Crown 28' Water Depth 4'

Type Structure REINFORCED CONC. DECK ON GIRDERS

Type Spans 5 @ 47'6" (VERT. CONC. ABUT.)

Upstream Structure 560528 (4 @ 87'6") BUILT: 1981

Location 0.2 M N JCT SR 1587 (US 70/25) LONG: -82.618601

Bed- To Crown 40' (3' DEEP) Prior Survey N/A LAT: 35.768885

Downstream Structure 560009 (ON NC 251) (5 @ 47'8" +/-) CONC. DECK

Location 0.8 M S JCT US 25/70 INTERSECTION

Bed- To Crown 30' (3' DEEP) Prior Survey N/A LONG: -82.647753

LAT: 35.776775

BUILT: 1957

ENVIRONMENTAL

TVA: NO

Trout Stream NO Anadromous Fish NO Primary Nursery Area NO


High Quality Waters NO Nutrient Sensitive Waters NO


Near Water Supply Intake NO CAMA County NO

Stream Classification C STREAM #: 6-96-(11.7)


DENR River Basin Info. FRENCH BROAD

1, 66, 72, 112

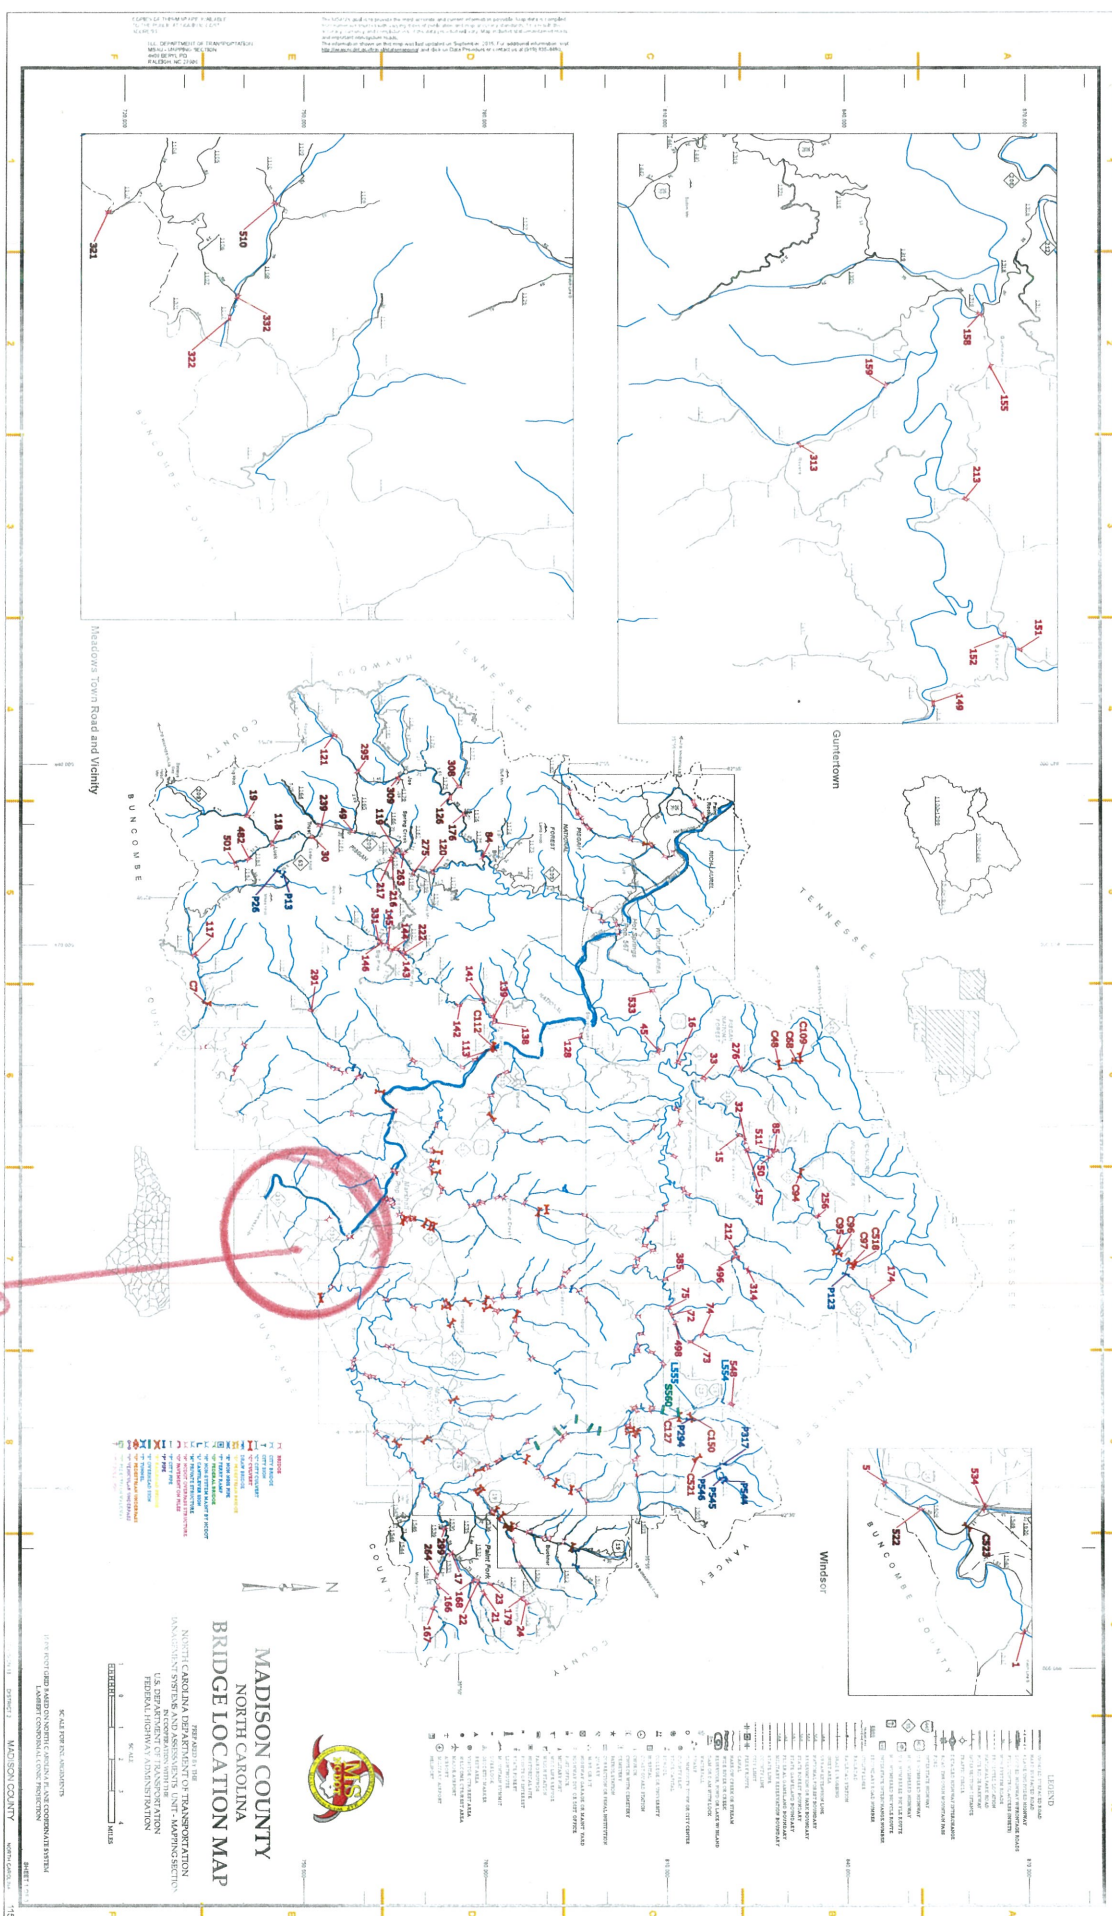

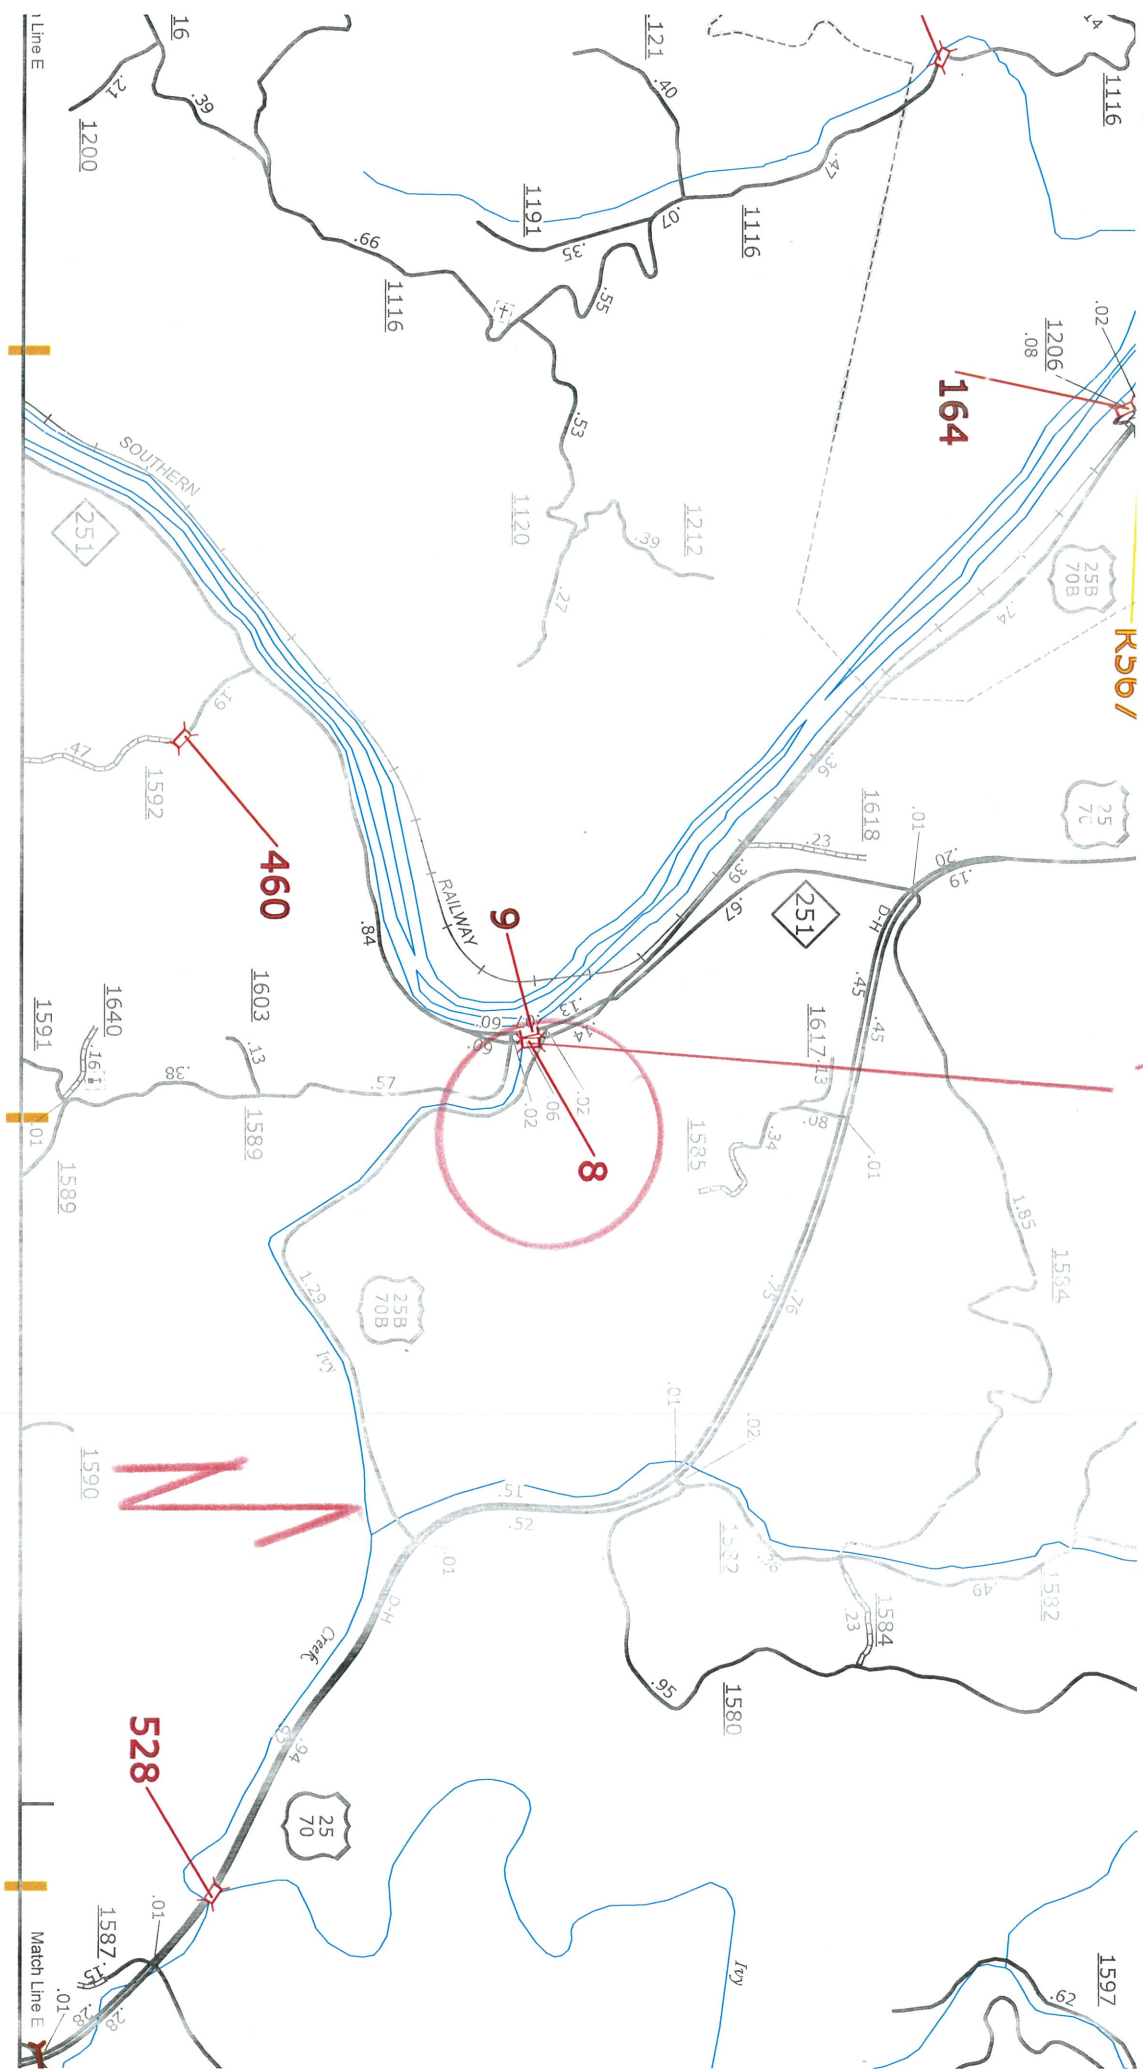

008

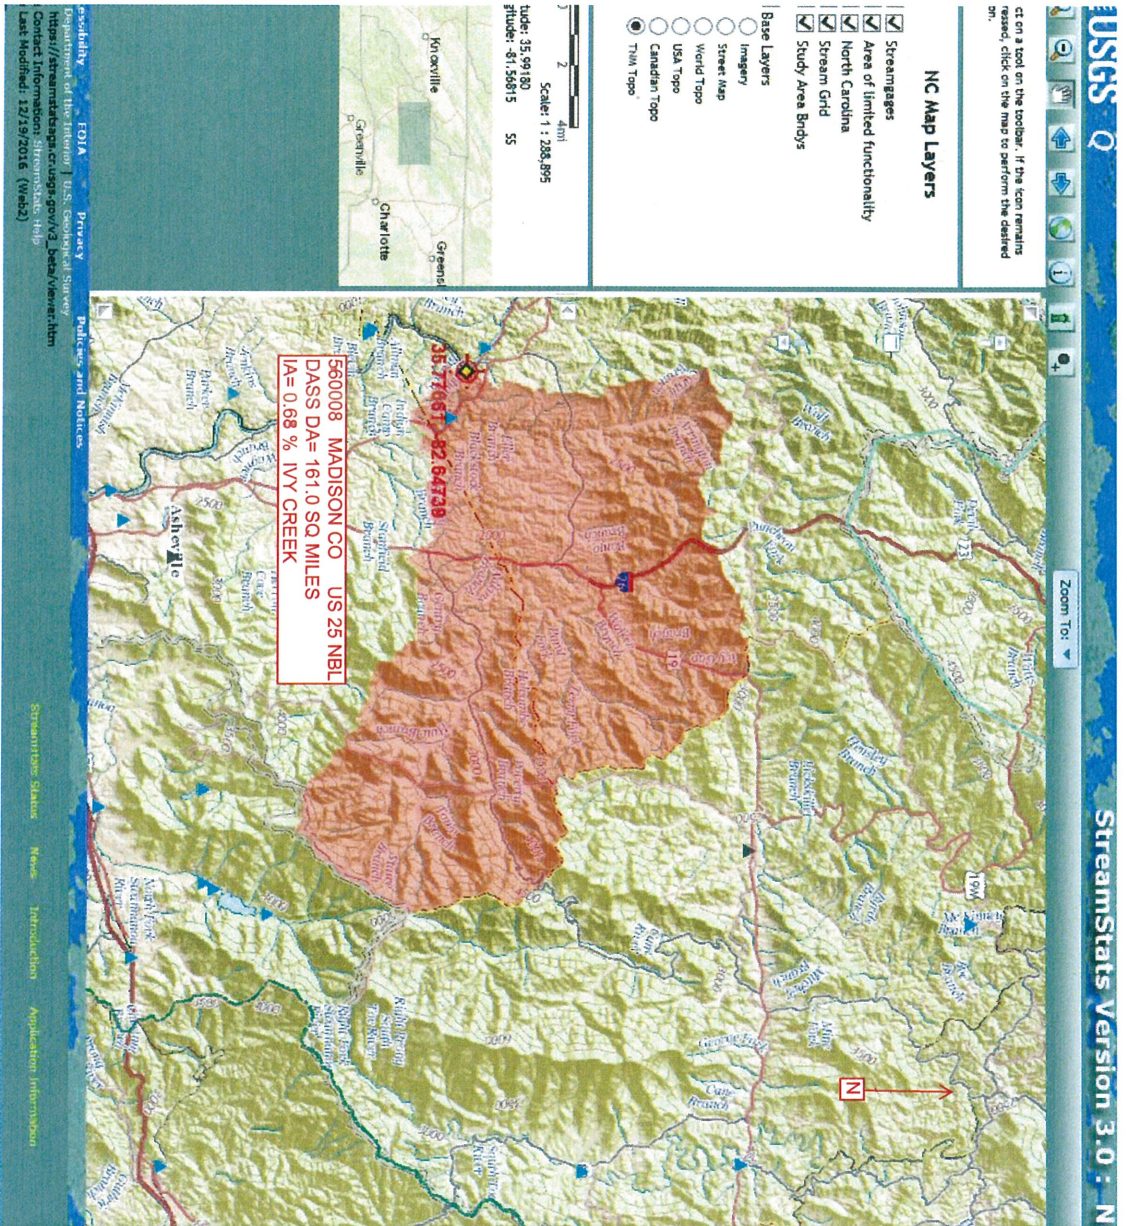

USGS StreamStats Version 3.0

Flow Statistics Ungaged Site Report

https://streamstats.cr.usgs.gov/3_beta/Report.html?code=NC&wofkpacID=NC2017041108102384000

Date: Tues Apr 11, 2017 10:16:47 AM GMT-4
Study Area: North Carolina
MAD 1983 Latitude: 35.7766 (35 46 36)
MAD 1983 Longitude: -82.6472 (-82 38 50)
Drainage Area: 161 mi2

Peak Flows Region Grid Basin Characteristics

Parameter	Value	Regression Equation	Valid Range
Drainage Area (square miles)	161		Min Max
Percent Area in Region 1 (percent)	0.000	0	0 9000
Percent Area in Region 2 (percent)	100.000	0	0 100
Percent Area in Region 3 (percent)	0.000	0	0 100
Percent Area in Region 4 (percent)	0.000	0	0 100
Percent Area in Region 5 (percent)	0.000	0	0 100

Urban Flows Region Grid Basin Characteristics

Parameter	Value	Regression Equation	Valid Range
Area in square miles=161			
Percent imperviousness of basin area 2006 NLCD=0.66			
Percentage of impervious area determined from NLCD 2011 impervious dataset=0.68			
100% Region 2 Urban Blue Ridge FS007-00 (161 mi2)			
Parameter	Value	Regression Equation	Valid Range
Drainage Area (square miles)	161 (above max value 41)		Min Max
Percent impervious NLCD2011 (percent)	0.68 (below min value 2)		0.04 41
			2 54.6

Warning: Some parameters are outside the suggested range. Estimates will be extrapolations with unknown errors.

Peak Flows Region Grid Statistics

Statistic	Value	Unit	Prediction Error (percent)	Equivalent years of record	90-Percent Prediction Interval
PK2	57.40	ft3/s	35		Min Max
PK5	9.400	ft3/s	3.4		3310 9980
PK10	12.100	ft3/s	35		5440 16200
PK25	15800	ft3/s	38		6920 21300
PK50	18400	ft3/s	40		8670 28700
PK100	21600	ft3/s	42		9790 34500
					11100 41900



008

COUNTY: MADISON STRUCTURE NUMBER: 560008 FREQUENCY: 24 MONTHS

FACILITY CARRIED: NC251 NBL MILE POST:

LOCATION: .1 MI.S.JCT.US 25,70

FEATURE INTERSECTED: IVY CREEK

LATITUDE: 35° 46' 35.9" **LONGITUDE:** 82° 38' 50.62"

SUPERSTRUCTURE: REINFORCED CONCRETE DECK GIRDERS

SUBSTRUCTURE: E.BTS:SPILL THRU;INT.BTS:RCRN POST & WEB

5 @ 47'-6"

SPANS: 5 @ 47'-6"

☐ FRACTURE CRITICAL ☐ TEMPORARY SHORING ☐ SCOUR CRITICAL ☐ SCOUR PLAN OF ACTION


PRESENT CONDITION: Fair **INSPECTION DATE:** 06/03/2016

POSTED SV: 32 POSTED TTST: 36

OTHER SIGNS PRESENT: 2 DELINEATORS



LOOKING NORTH

 INSPECTED BY KENNETH WING	SIGNATURE 	ASSISTED BY WESLEY SKINNER
------------------------------	--	-------------------------------

Structure: 560008

County: MADISON

Date: 06/03/2016

Structure Photos



DOWNSTREAM, LOOKING WEST



UPSTREAM, LOOKING EAST

560008

BRIDGE MANAGEMENT UNIT

DATA ON EXISTING STRUCTURE

Run Date: 08/30/2016

COUNTY :	DIVISION :	DISTRICT :	STRUCTURE NUMBER :	LENGTH :	
MADISON	13	2	560008	238	FEET

ROUTE CARRIED :	FEATURE INTERSECTED :
NC251 NBL	IVY CREEK

LOCATED :	BRIDGE NAME :	CITY :
.1 MI.S.JCT.US 25,70		

FUNC. CLASS :	SYST.ON :	SYST.UNDER :	ADT & YR :	RAIL TYPE :
07	FA	NFA	980 2012	LT 311 RT 311

BUILT :	BY :	PROJ :	FED.AID PROJ :	DESIGN LOAD :
1939	SHPMC	9698		H 15

REHAB :	BY :	PROJ :	ALIGNMENT :	SKEW :	LANES :
	BMU	5.8641	LT.	120	ON 1 UNDER 0

NAVIGATION :	HT. CRN. TO BED :	WATER DEPTH :
VC 0 FT HC 0 FT 28 FT		4 FT

SUPERSTRUCTURE :	REINFORCED CONCRETE DECK GIRDERS
------------------	----------------------------------

SUBSTRUCTURE :	E.BTS:SPILL THRU;INT.BTS:RCRN POST & WEB
----------------	--

SPANS :	5 @ 47'-6
---------	-----------

BEAMS OR GIRDERS :	5 LINES 30 RC DECK GIRDERS @ 6'-9 CENTERS
--------------------	---

FLOOR :	ENCROACHMENT :	DECK (OUT TO OUT) :
7 R.C./7 AWS		33.417 FT

CLEAR ROADWAY :	BETWEEN RAILS :	SIDEWALK OR CURB :
15 FT	31.167 FT	LT .5 FT RT .5 FT

VERT.CL.OVER :
999.9 FT

INV.RTG. :	OPE.RTG. :	CONTR.MEMBER :	POSTED :	TTST	36	DATE	12/16/2008
HS-1	HS-1	Int.grds	SV 32				

SYSTEM :	GREEN LINE ROUTE :
Primary N.C. Route	Y

UNDER ROUTES AND CLEARANCES

REMARKS :


Bridge: 560008

County: MADISON

Date:

STREAMBED PROFILE (Downstream)

Top of Rail = 0 FT (Sounding)

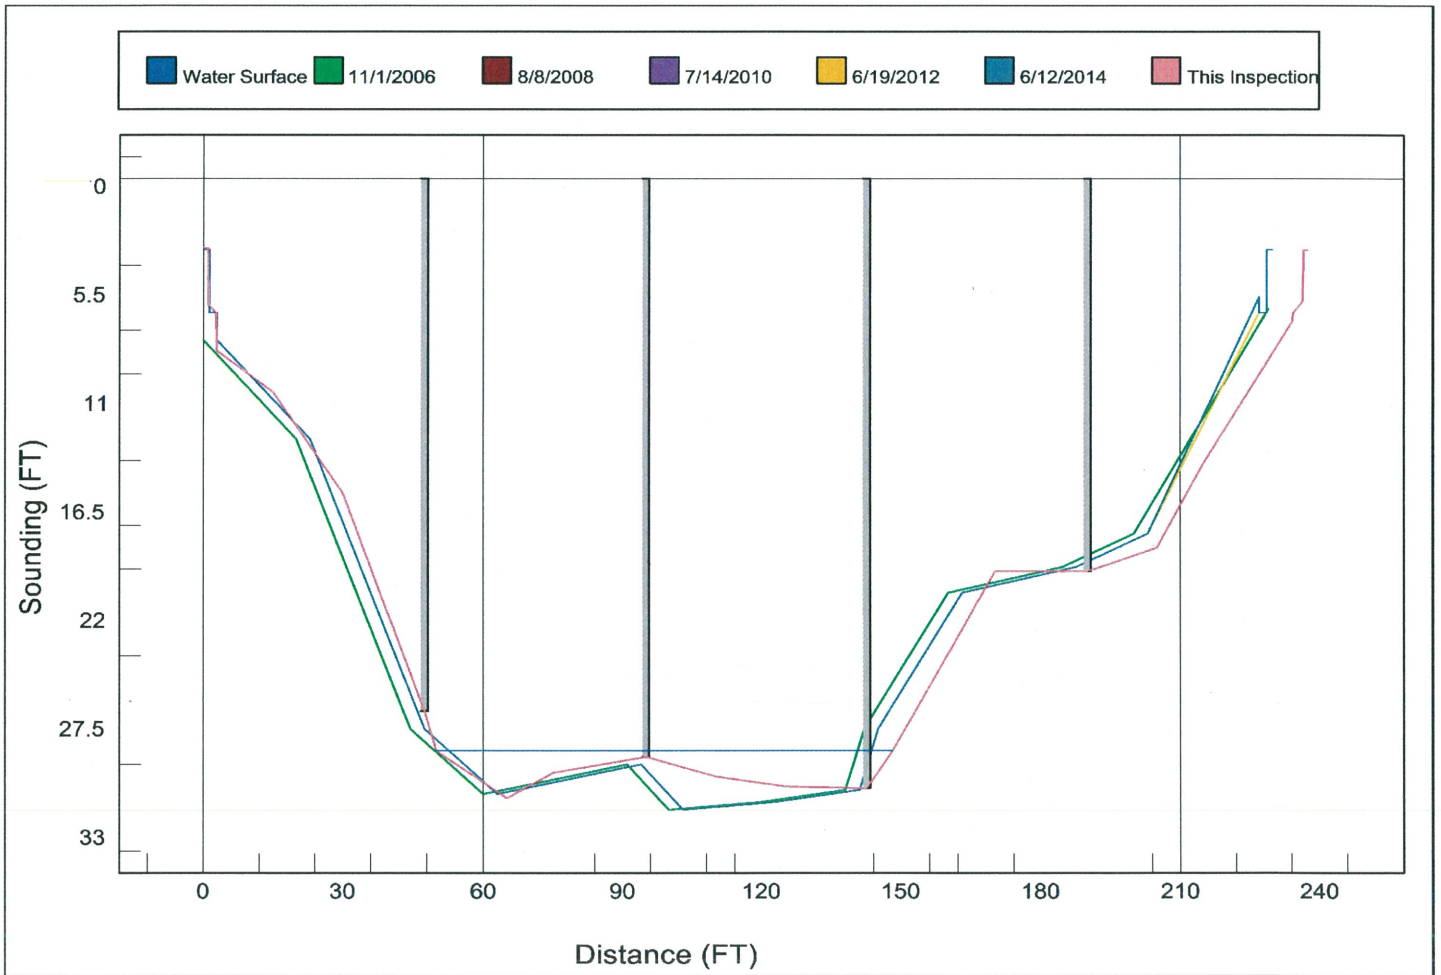

U/S STR

560 008

Structure: 560528

County: MADISON

Date: 06/30/2016

Structure Photos



WEST PROFILE



EAST PROFILE

NORTH CAROLINA DEPARTMENT OF TRANSPORTATION



NCDOT UNITS:
 BRIDGE MAINTENANCE UNIT
 HYDRAULIC DESIGN UNIT
 GEOTECHNICAL UNIT
 STRUCTURE DESIGN UNIT
 SOILS AND FOUNDATION SECTION

BRIDGE SCOUR REPORT

COUNTY: MADISON BRIDGE: 8 ROUTE: NC 251 STREAM CROSSED: Try River

ASSESSMENT ☒ EVALUATION ☐ BY: MEN DATE 4/9/97

FHWA STRUCTURE INVENTORY & APPRAISAL CODES:

SUBSTRUCTURE CONDITION (ITEM 60) _____
 CHANNEL AND CHANNEL PROTECTION (ITEM 61) _____
 WATERWAY ADEQUACY (ITEM 71) _____
 SCOUR CRITICAL BRIDGES ((ITEM 113) 8

FULL SCOUR REPORT AVAILABLE
 IN HYDRAULICS FILES

MONITORING:

PLAN REQUIRED? YES _____ NO ☒

FLOOD MONITORING EVENT : (UPSTREAM FACE, FROM TOP OF RAIL):

REQUIRED ACTION: _____

CRITICAL MONITORING DEPTH (UPSTREAM FACE, FROM TOP OF RAIL):

REQUIRED ACTION: _____

CRITICAL HIGH WATER DEPTH (UPSTREAM FACE, FROM TOP OF RAIL):

REQUIRED ACTION: _____

SCOUR CRITICAL DEPTHS(UPSTREAM FACE, FROM TOP OF RAIL):

REQUIRED ACTION: _____

INCREASE UNDERWATER INSPECTION CYCLE? YES _____ NO ☒ FREQUENCY _____

COUNTERMEASURES:

PLAN REQUIRED? YES _____ NO ☒
 SUMMARY OF PLAN:

CONSTRUCTION COMPLETED DATE _____

FINAL CODING AFTER WORK IS COMPLETED (ITEM 113) _____ DATE _____

BRIDGE MAINTENANCE COMMENTS:

BRIDGE SCOUR EVALUATION ASSESSMENT



AND DATA SUMMARY REPORT

ASSESSED 11-6-95
BY: MOFFATT + NICHOL
CODE 8
CLASSIFIED LOW RISK
u) GEOTECH CONCURRENCE

SITE IDENTIFICATION:

COUNTY MADISON CITY/TOWN _____ BRIDGE NO. 8
ROUTE NC 251 STREAM IVY RIVER ROAD MILE _____
DUAL BRIDGE NO. _____ IS US/DS
ORIG. PROJECT NO. 9698 YEAR BUILT 1939
REHAB. PROJECT NO. 5.8641 YEAR REHAB. BY BMD
CURRENT ADT 600 YEAR 1995 FUTURE ADT 1000 YEAR 2010

INFORMATION RESOURCES AVAILABLE:

HYDRAULIC STUDY REPORT (DATE) NONE
AS-BUILT CONSTRUCTION PLANS (DATE) MARCH 1937
FOUNDATION REPORT (DATE) NONE
OTHER AGENCY STUDIES (DATE)
(FEMA, CORPS, T.V.A., SCS)
QUAD MAPS (NAME & DATE)
AERIAL PHOTOGRAPHY (DATE)
GAGE DATA (TYPE, NO., DRAINAGE AREA)
DISTANCE TO SITE (UP/DN STREAM)
BRIDGE INSPECTION REPORT (DATE) 6-26-96
UNDERWATER INSPECTION (DATE, CYCLE) NONE 7/95 NOT IN FOLDER
STRUCTURE DATA FILE (DATE) 6-26-96

HYDRAULIC DATA:

DRAINAGE AREA _____ SQ. MI. SOURCE _____
100 YR. WATERWAY OPENING (NORMAL TO FLOW) _____ SQ. FT.

HISTORICAL FLOODS

DATE	ELEV.(FT.)	APPROX. FREQ. (YRS.)	APPROX. DISCH.	ADJUSTED TO SITE

SOURCE _____

FLOOD FREQUENCY (YRS.)

ELEVATION (FT.)

DISCHARGE (CFS)

AVG. VELOCITY (Q/A)

SOURCE: _____

Q _____	Q _____	Q _____	Q _____

COMMENTS: _____

STRUCTURE DATA:

BRIDGE LENGTH 238 FT ✓
 SUFFICIENCY RATING 57.1 ✓
 NO. OF SPANS 5 SPAN LENGTHS 5 @ 47' 6"
 UNDERCLEARANCE (BED TO LOW BEAM) 28 FT EST. REMAINING LIFE (YRS.) 2125 DATE: 6-26-96
 SIMPLE OR CONTINUOUS ? SIMPLE

BENT NO. (W-E), (S-N)
 TYPE REVERSE BRIDGE
 PLANS

SKEW
 FTG. // FOUNDATION TYPE

COLUMN WIDTH

COLUMN // BENT SHAPE

FOOTING THICKNESS

TOP FTG. ELEV. LT.

CTR.

RT.

BOTTOM FTG. ELEV. LT.

CTR.

RT.

TOP SILL ELEV. LT.

CTR.

RT.

BOTTOM SILL ELEV. LT.

CTR.

RT.

CONC. // RIP RAP PROTECTION

PILE TYPE

PILE LENGTHS (AVERAGE)

PILE TIP ELEV. (AVERAGE)

PILE EMBEDMENT

MIN. BEARING CAPACITY

SPREAD FOOTING EMBED.

EMBEDMENT REFERENCE *

COMMENTS: TOP OF RAIL = $1689.5 - .11(16) + 3.83 = 1691.57$

* THALWEG OR NATURAL GROUND

* FTL IS STEEPED, USED HIGHER ELEV.

EB1	B1	B2	B3	B1472
-----	----	----	----	----	----	----	----	----	----	-----	-----	------	------	-------	-------	

ASSESSMENT

4

- 1) PIER AND/OR ABUTMENT SPREAD FOOTINGS WITHIN POTENTIAL CHANNEL SCOUR AREA ARE INDICATED ON THE PLANS TO BE ON SCOUR RESISTANT MATERIAL. THIS FINDING HAS BEEN REVIEWED AND CONCURRED WITH BY _____ YES
(GEOTECHNICAL UNIT.)
- 2) DO THE PILE BENTS OR PILE FOOTINGS (IN THE PIEDMONT AND MOUNTAIN PROVINCE) WITHIN THE POTENTIAL CHANNEL SCOUR AREA, HAVE PILES THAT PENETRATE 20 OR MORE FEET BELOW THE STREAM BED ? N/A
- 3) DO THE PILE BENTS OR PILE FOOTINGS (IN THE COASTAL PLAIN) WITHIN THE POTENTIAL CHANNEL SCOUR AREA, HAVE PILES THAT PENETRATATE 30 OR MORE FEET BELOW THE STREAM BED ? N/A
- 4) ARE ALL PIERS AND ABUTMENTS OUTSIDE THE NORMAL CHANNEL SECTION ? No
- 5) HAS THE CROSSING EXPERIENCED A FLOOD OF 50 OR MORE YEARS ESTIMATED MAGNITUDE WITH NO REPORTED OR INDICATED SCOUR PROBLEM ? _____
- 6) ARE THE BOTTOMS OF THE CHANNEL PIER SPREAD FOOTINGS MORE THAN 7 FEET BELOW BED ? No
- 7) IS THE AVERAGE VELOCITY IN BRIDGE OPENING (SIMPLE ANALYSIS $V=Q/A$) FOR THE ESTIMATED 100 YR. EVENT LESS THAN 4 FT./SEC ? _____
- 8) IS THE APPROACH ROADWAY OR BRIDGE OVERTOPPED DURING MINOR FLOODS (≤ 10 YR.) REQUIRING CLOSURE AND INSPECTION BEFORE REOPENING ? _____

THIS STRUCTURE MEETS CRITERIA DESCRIBED IN WHICH OF THE ABOVE LISTED ITEMS FOR CLASSIFICATION AS A LOW RISK STRUCTURE? 1

BASED ON AN EVALUATION OF THE AVAILABLE DATA AND REPORTS THE CLASSIFICATION OF THIS STRUCTURE AS LOW RISK FOR THE REASON(S) LISTED ABOVE APPEARS REASONABLE AND PRUDENT. YES

COMMENTS: _____

DECISION:

CLASSIFIED AS: SCOUR CRITICAL
 UNKNOWN FOUNDATION
 LOW RISK

 _____ ✓

RECOMMENDED SCOUR CODE 8 w/ GEOTECH CONCURRENCE

ASSESSMENT COMMENTS: NOTE ON PLANS CALLS FOR FOOTINGS TO
BE CARRIED AT LEAST 6" INTO ROCK. EXTRA CONCRETE WAS
PLACED AT ALL FOOTINGS AND BENT 2 FOOTING ELEV WAS
REVISED. IT SHOULD BE NOTED THAT THE THALWEG ELEV LOCATED
AT THE U/S END OF B-2 IS AT OR A LITTLE BELOW
THE U/S FOOTING ELEVATION. (1660.24 - 2.1 = 1658.1 VS 1658.4)
THE CHANNEL APPEARS FAIRLY STABLE SINCE CONST IN 1957. BRIDGE
ONLY HAS AN ESTIMATED LIFE OF 2 YRS. IT COULD BE SCHEDULED
FOR REPLACEMENT. NEED TO REVIEW UWI

SCHEDULE FOR DETAILED STUDY

SCHEDULE FOR FURTHER IN-HOUSE STUDY

ASSESSED BY: BRYAN FOX

APPROVED BY: P. FISHER

FIRM: MOFFATT + NICHOL

DATE: 4/9/97

DATE: 6 NOVEMBER 1996

CHECKED BY: BYRD

FIRM: KHA

DATE: 2/13/97

FINAL COMMENTS :


4/9/97: GEOTECH CONSIDERS THESE FOOTINGS TO BE LOW RISK.

TYPE INSPECTION Routine

NSP. BY M. S. CALLIS REVIEWED BY E. Wilber

TYPE WORK PERFORMED

MH (FOR SPEC. WORK ONLY)

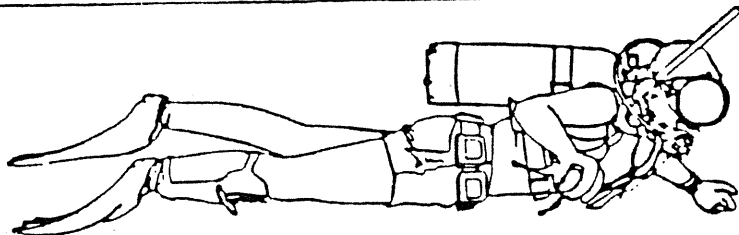

EQUIPMENT USED: ☐ SCUBA ☐ DRY SUIT ☐ BOAT ☐ COMMUNICATION ☐ LIGHTS ☐ ROPE
☐ SURFACE SUPPLY ☒ WET SUIT SYSTEM
☐ UNDERWATER PHOTOGRAPHS TAKEN ☐ CONSTRUCTION EQUIP. _____

[illegible]

STATE OF NORTH CAROLINA
DEPT. OF TRANSPORTATION
& HIGHWAY SAFETY

BRIDGE MAINTENANCE UNIT
BRIDGE INSPECTION SECT.

FIELD INSPECTION REPORT

BRIDGE INSPECTION & ANALYSIS

BRIDGE No. 8

ROUTE N.C. 251

COUNTY Madison

Team Leader: M.S. Callis

Date 7-18-95

Assisted By: T. Tolley, J. Bogue

Item No.

36 b.

Conc. Columns (6) All conc. columns are in fair condition with $\pm \frac{1}{2}$ " coarse agg. exposed, with random $\frac{1}{4}$ " cracks present throughout.

36 e.

Conc. Footings (6) Footing at BT#2 is in fair condition with $\pm \frac{1}{2}$ " coarse agg. exposed, with vertical exposures noted on sheet #4.

41.

Drift (8) Good; no drift.

45 A.

Waterway (8) Good.

45 b.


Alignment (8) Good.


45 c.

Scour (7) Minor channel scour was noted on upstream end of BT#2 $\approx 2'$ below natural bottom.

DIVISION OF HIGHWAYS
HIGHWAY BUILDING
P. O. BOX 25201
RALEIGH, NORTH CAROLINA 27611

PREPARED BY W. J. J. DATE 6/18/81 STATION N.C. 251
CHECKED BY PI DATE 7-18-95 STR NO. _____ SHEET _____ OF _____

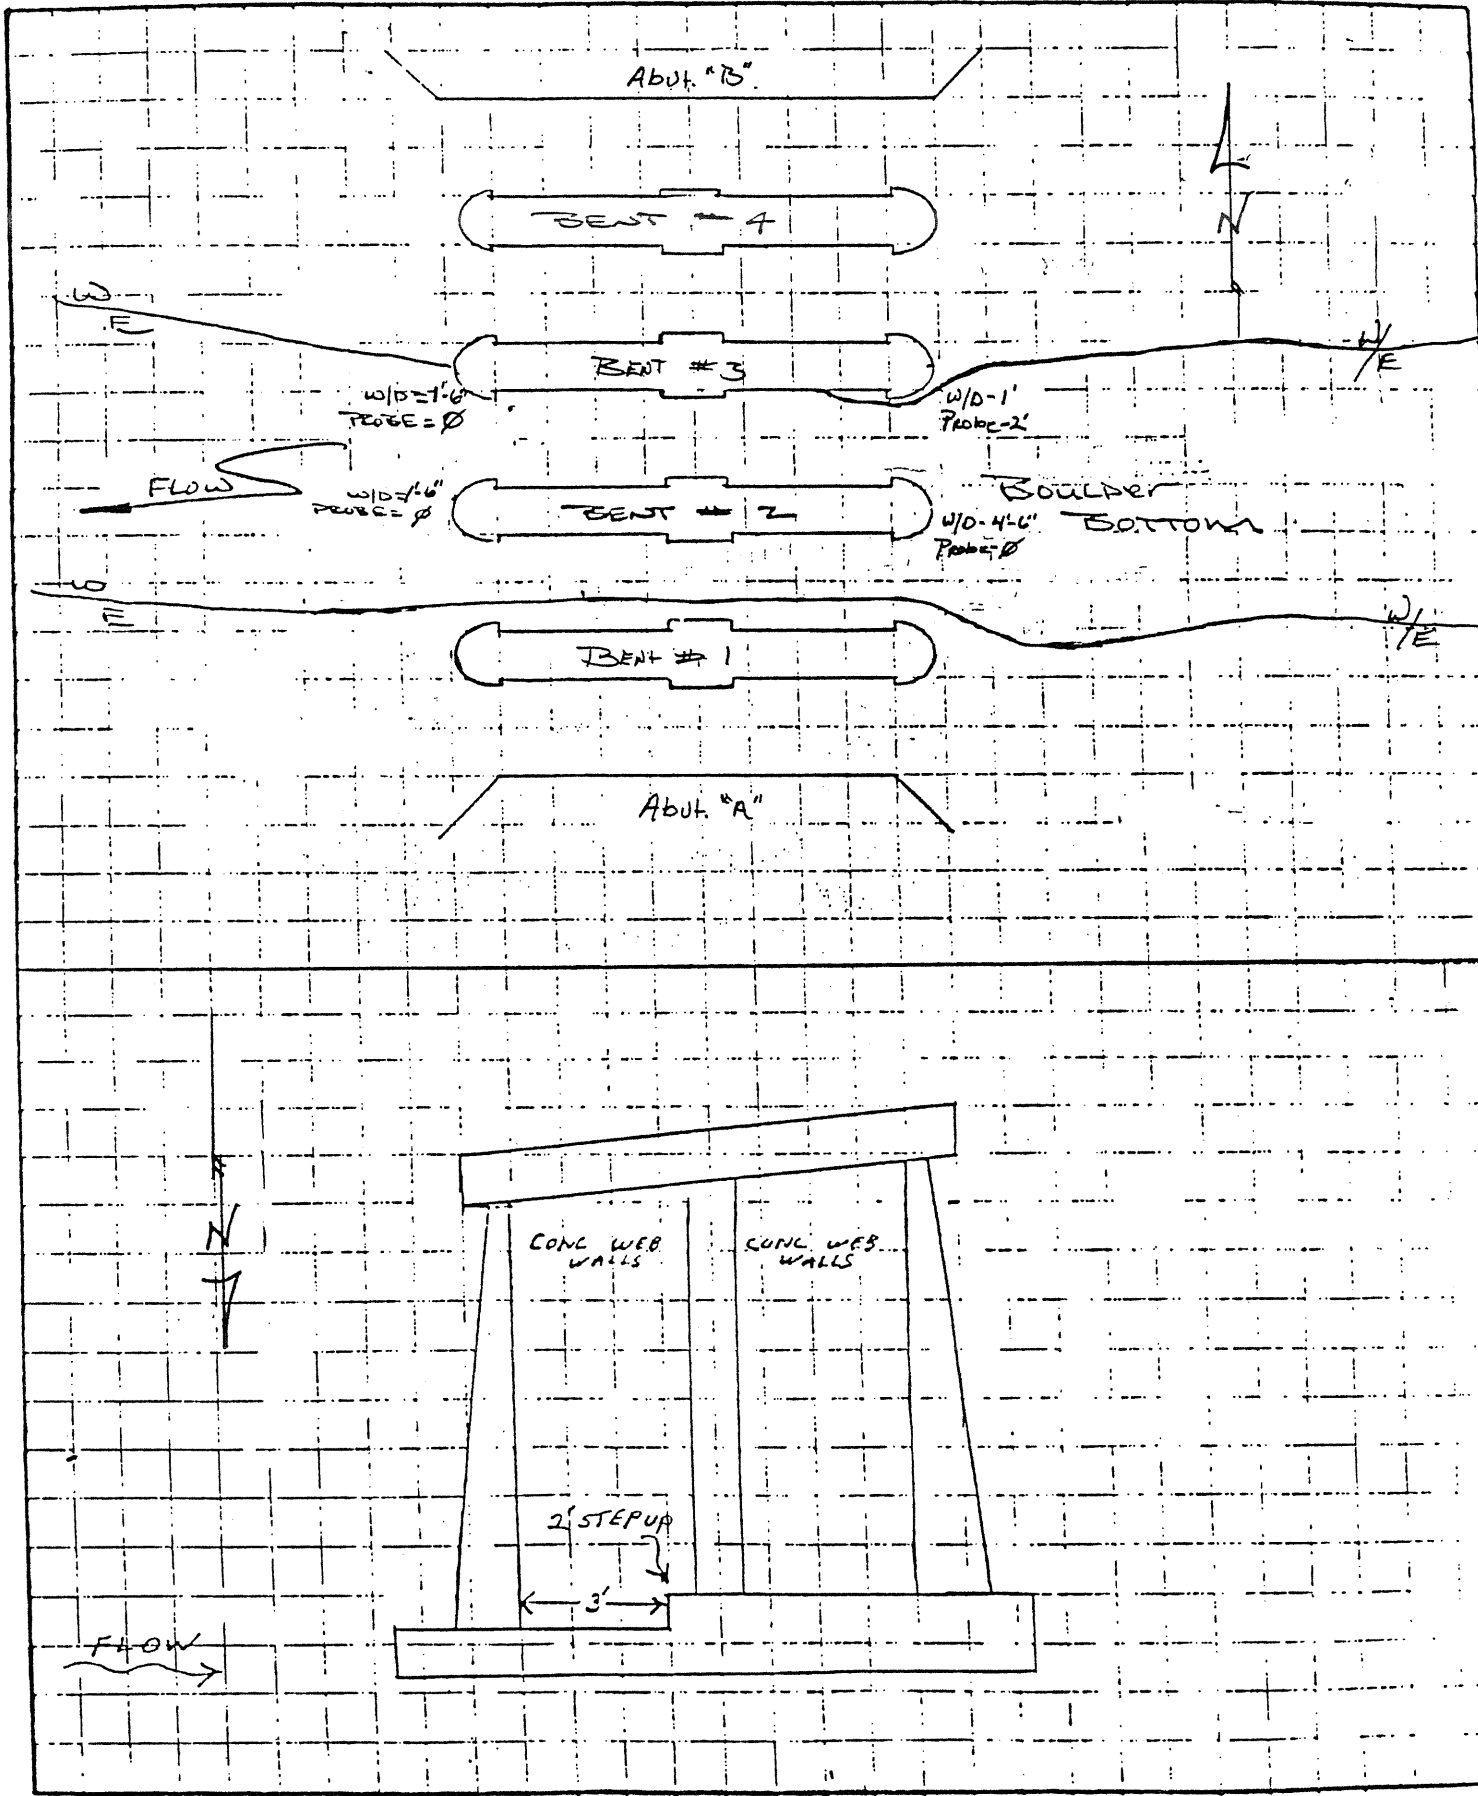


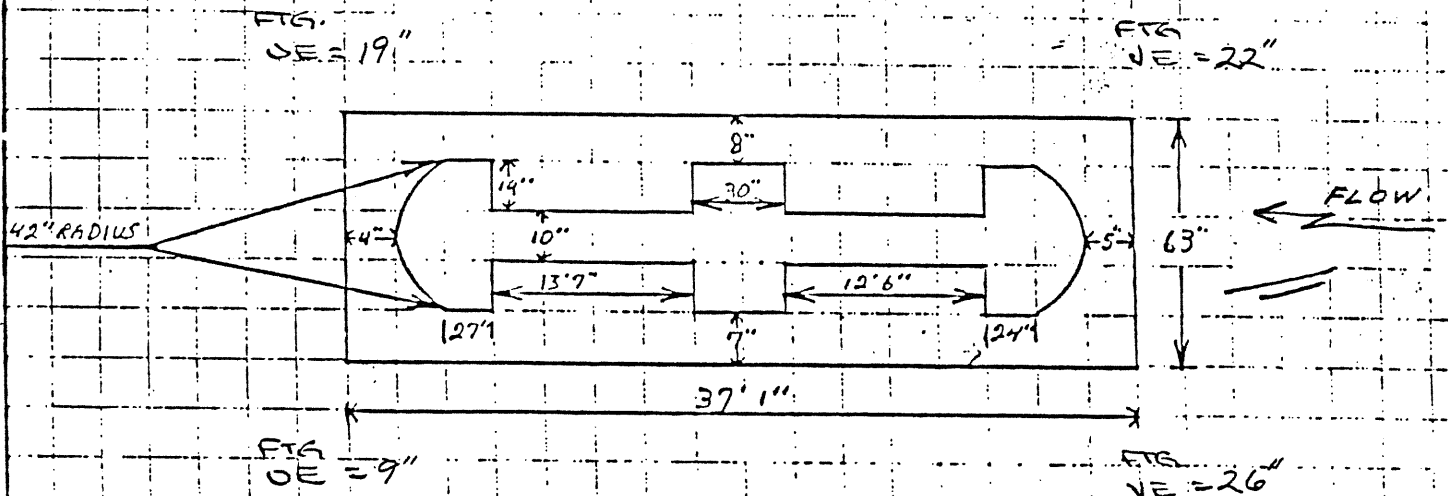


STRUCTURE DATA WORKSHEET

BR. # 8



MADISON CG.

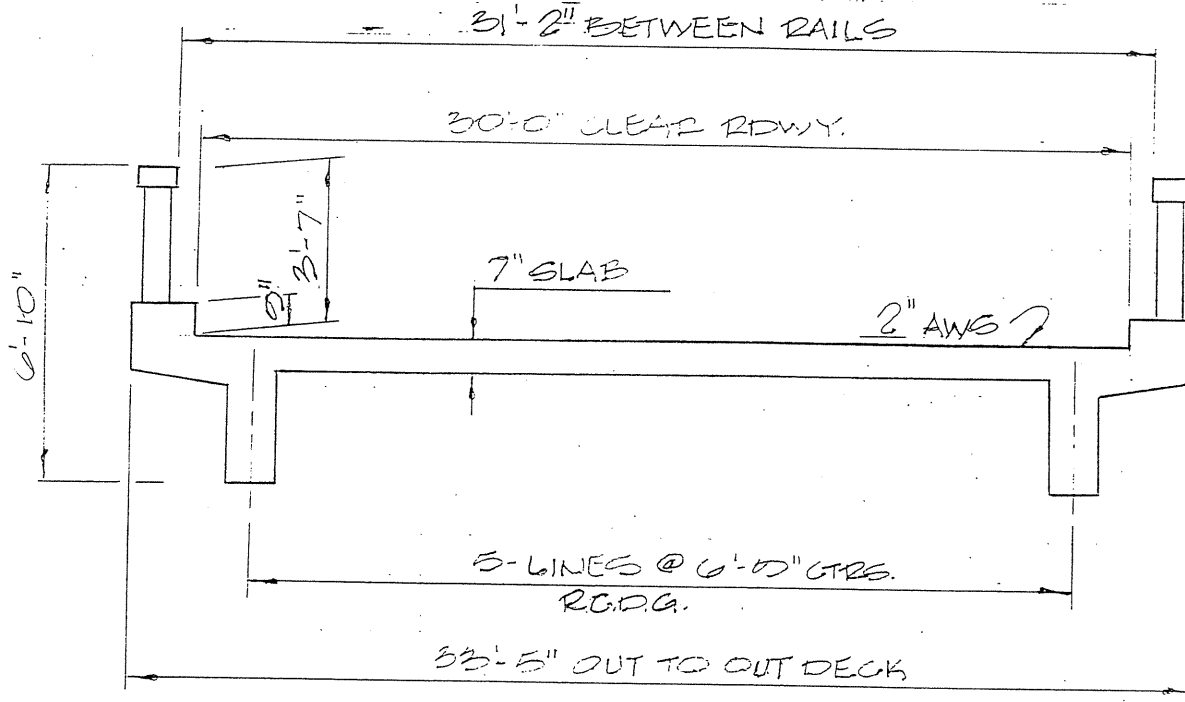6-26-96
RWSTYPICAL SECTION DECK



E # 251074

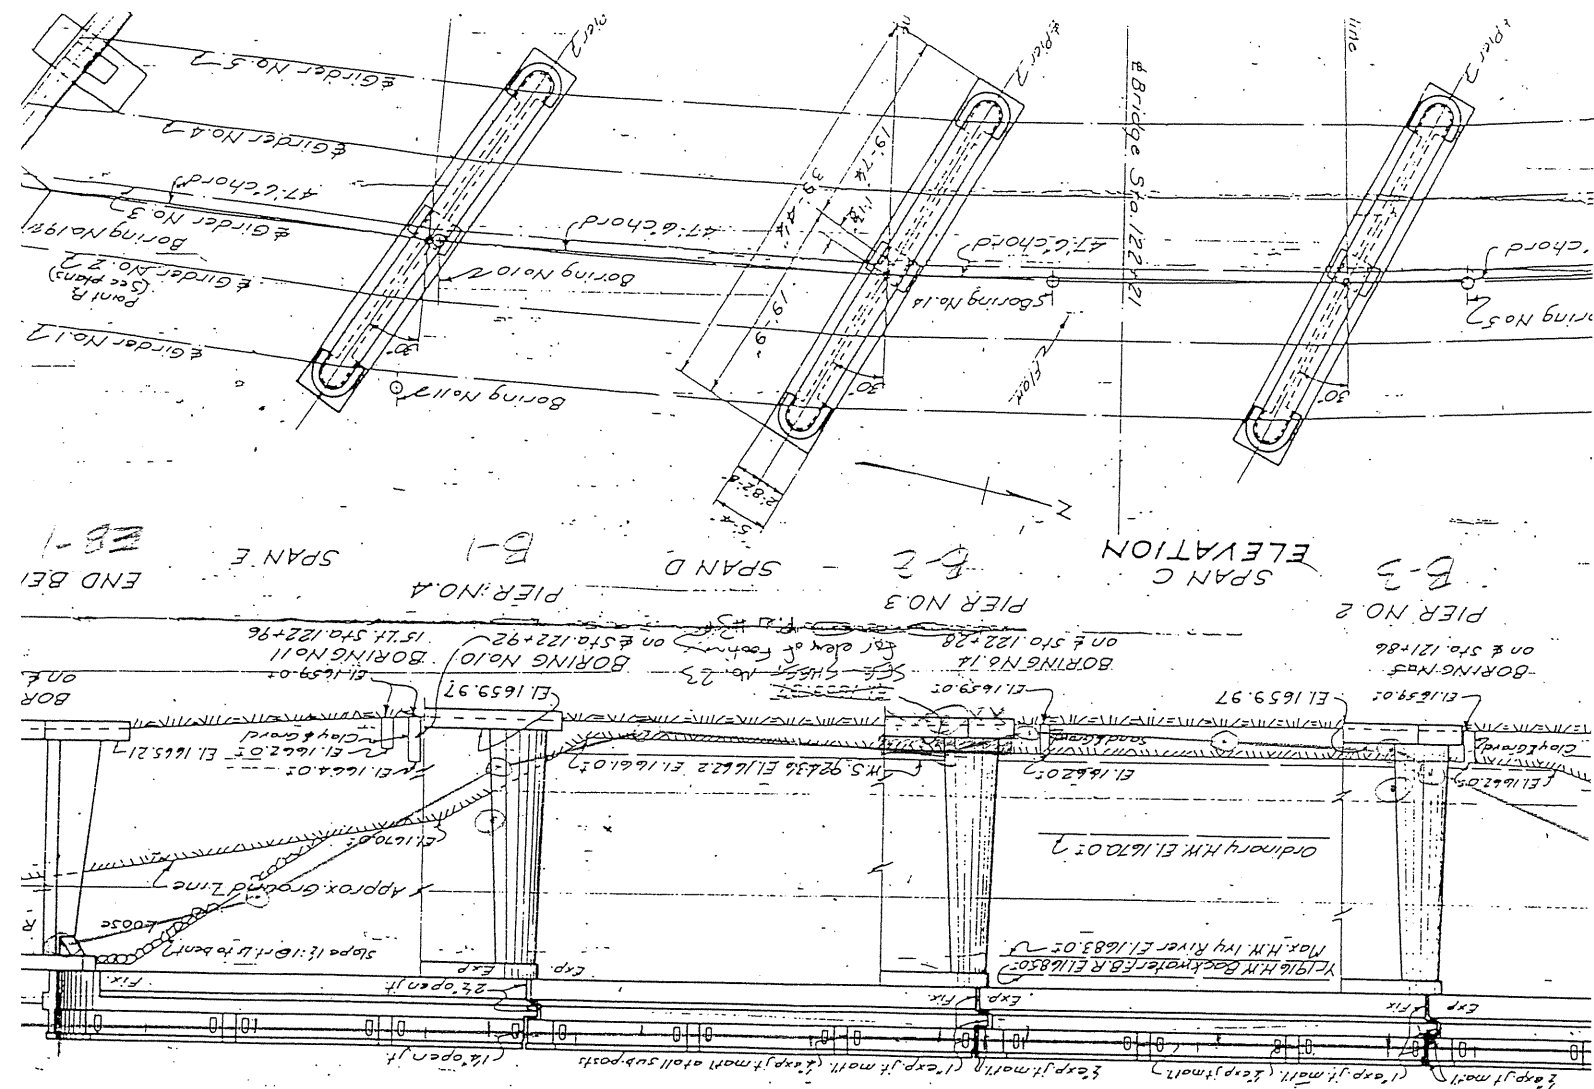

Note: All fills adjacent to and around End Bents below Elevation 1686.0± to be made of loose rock.

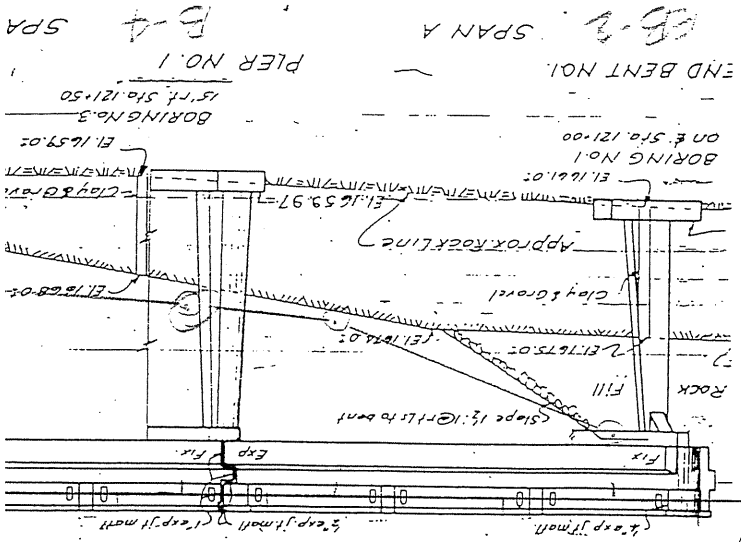
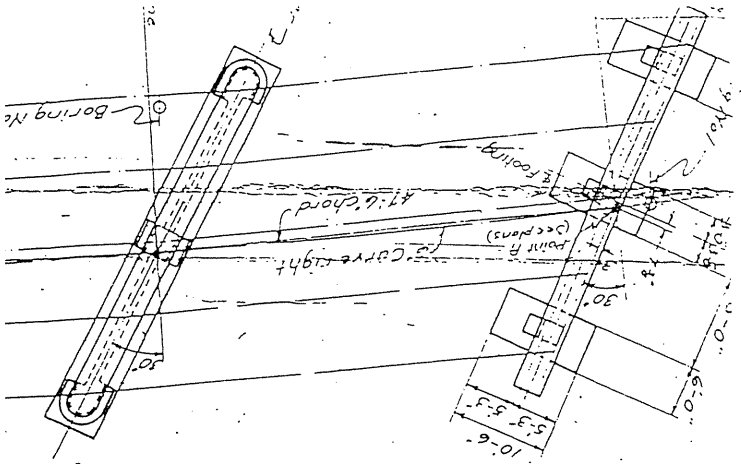


Note: All fills adjacent to and around End Bents below Elevation 1686.05 to be made of loose rock.

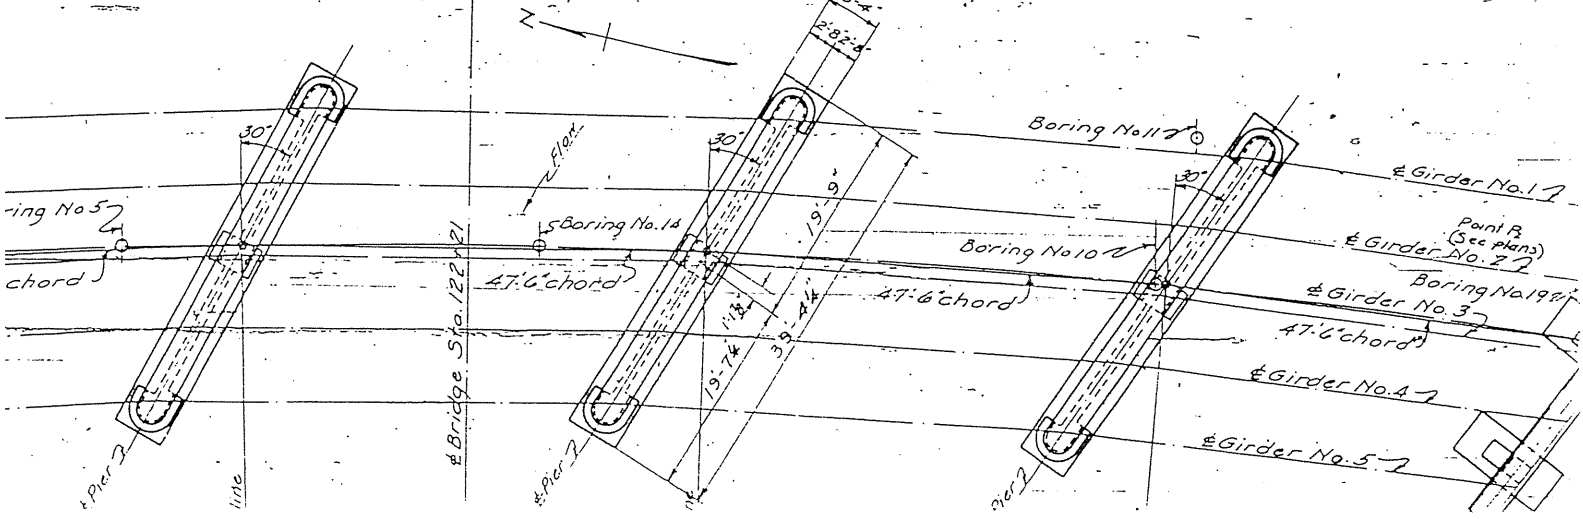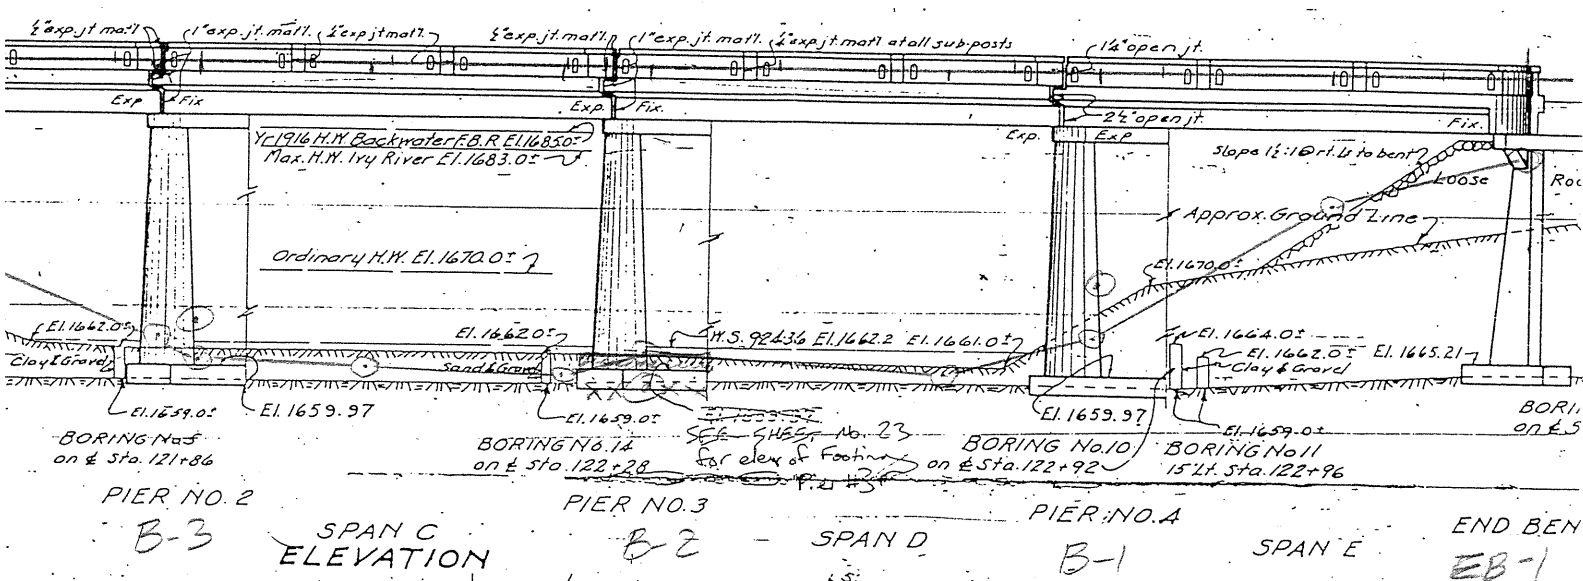

MADISON # 8

(2 of 2)

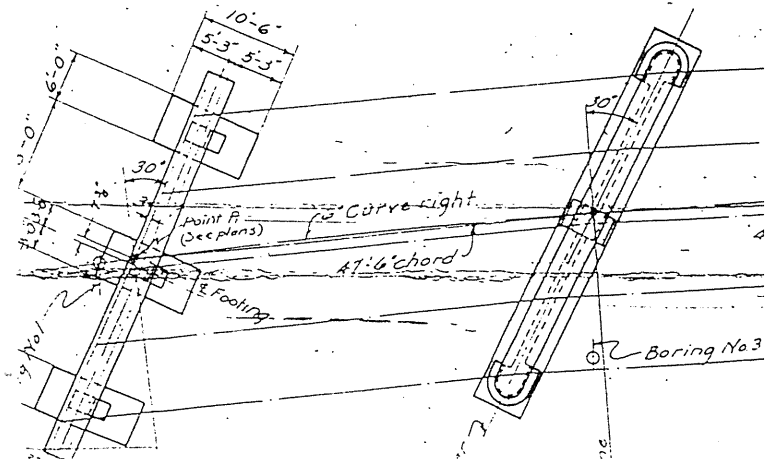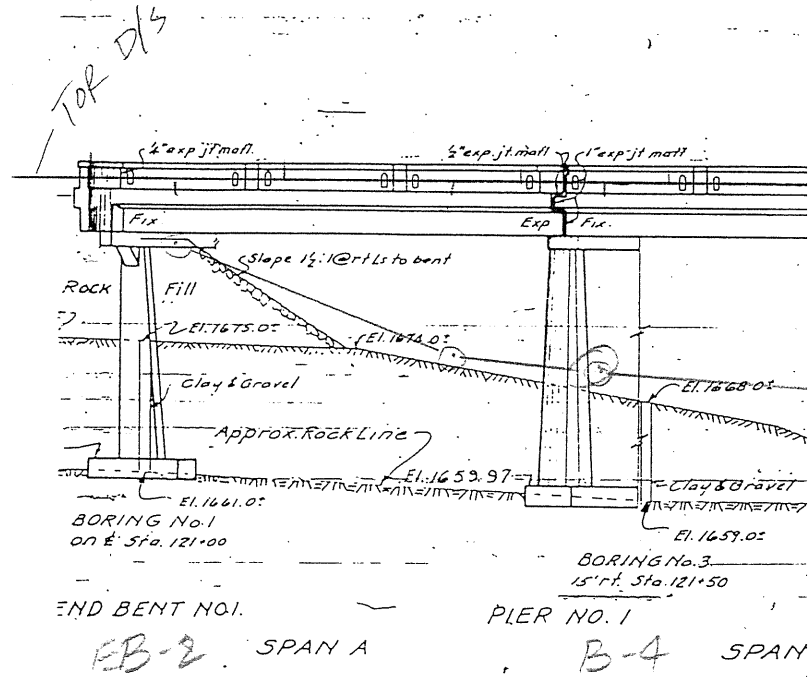




This digital Flood Insurance Rate Map (FIRM) was produced through a unique cooperative partnership between the State of North Carolina and the Federal Emergency Management Agency (FEMA). The State of North Carolina has implemented a long-term approach to floodplain management to decrease the risk associated with flooding. This is demonstrated by the State's commitment to map flood hazard areas of the flood level. As a part of this effort, the State of North Carolina has joined in a Cooperative Technical State agreement with FEMA to produce and maintain the digital FIRM.

FLOOD HAZARD INFORMATION

SEE FIS REPORT FOR ZONE DESCRIPTIONS AND INDEX MAP
THE INFORMATION DEPICTED ON THIS MAP AND SUPPORTING
DOCUMENTATION ARE ALSO AVAILABLE IN DIGITAL FORMAT AT
[HTTP://FRIS.NC.GOV/FRIS](http://fris.nc.gov/fris)

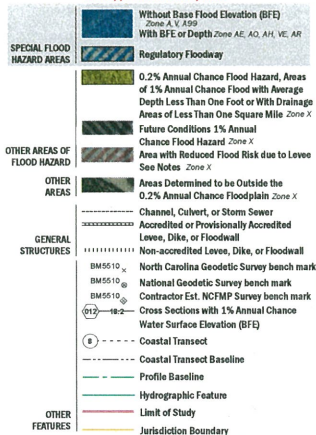

NOTES TO USERS

For information and questions about this map, available products associated with the FIRM including historic versions of this FIRM, how to order products or the National Flood Insurance Program in general, please visit the FEMA Map Information eXchange at <http://www.fema.gov> or use the FEMA Map Service Center website at <http://www.fema.gov>. An accompanying Flood Insurance Study report, Letter of Map Revision (LOR), or Letter of Map Amendment (LOMA) showing portions of this map, and digital versions of this FIRM may be available. Visit the North Carolina Floodplain Mapping Program website at <http://www.ncfloodmaps.com> or contact the FEMA Map Service Center.

Communities annexing land on adjacent FIRM panels must obtain a current copy of the adjacent panel as well as the current FIRM index. These may be ordered directly from the Map Service Center at the number listed above.

For accuracy and consistency map data refers to the Flood Insurance Study report for this jurisdiction.

To determine if flood insurance is available in the community, contact your insurance agent or call the National Flood Insurance Program at 1-800-638-6020.

Base map information shown on this FIRM was provided in digital format by the North Carolina Floodplain Mapping Program (NCFMP). The source of this information can be determined from the metadata available in the digital FIRM database and in the Technical Support Data Notebook (TSDN).

ACCREDITED LEVEE NOTES TO USERS: If an accredited levee note appears on this panel check with your local community to obtain more information, such as the estimated level of protection provided (which may exceed the 1-percent annual-chance level) and Emergency Action Plan, on the levee system) shown as providing protection. To mitigate flood risk in residual risk areas, property owners and residents are encouraged to consider flood insurance and floodplain management measures. For more information on flood insurance, interested parties should visit the FEMA Website at <http://www.fema.gov/floodinsurance>.


PROVISIONALLY ACCREDITED LEVEE NOTES TO USERS: If a Provisionally Accredited Levee (PAL) note appears on this panel, check with your local community to obtain more information, such as the estimated level of protection provided (which may exceed the 1-percent annual-chance level) and Emergency Action Plan, on the levee system) shown as providing protection. To mitigate flood risk in residual risk areas, property owners and residents are encouraged to consider flood insurance and floodplain management measures. For more information on flood insurance, interested parties should visit the FEMA Website at <http://www.fema.gov/floodinsurance>.

LIMIT OF MODERATE WAVE ACTION NOTES TO USERS: For some coastal flooding zones the AE Zone category has been divided by a Limit of Moderate Wave Action (LIMWA). The LIMWA represents the approximate landward limit of the 1-foot breaking wave. The effects of wave hazards between the VE Zone and the LIMWA (or between the shoreline and the LIMWA for areas where VE zones are not identified) will be similar to, but less severe than those in the VE Zone.


COASTAL BARRIER RESOURCES SYSTEM (CBRS) NOTE
This map may include approximate boundaries of a CBRS for informational purposes only. Flood insurance is not indicated on the map. For more information see <http://www.fema.gov/floodinsurance> (Technical Support Data Notebook), or call 1-800-638-6020. The FEMA Map Service Center at 1-800-544-6020.

CBRS Area **Otherwise Protected Area**

SCALE

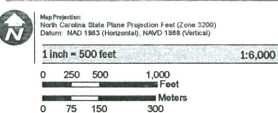

PANEL LOCATOR

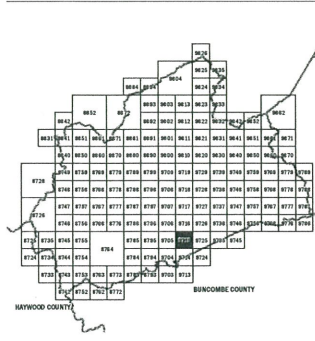

FEDERAL EMERGENCY MANAGEMENT AGENCY

National Flood Insurance Program


NORTH CAROLINA FLOODPLAIN MAPPING PROGRAM
NATIONAL FLOOD INSURANCE PROGRAM
FLOOD INSURANCE RATE MAP
NORTH CAROLINA
PANEL 9715

Panel Contains:
COMMUNITY
MADISON COUNTY
MARSHALL TOWN OF

CID PANEL SUFFIX
370152 9715
370154 9715


6/2/09

MAP NUMBER
37009715001
MAP REVISED
6/2/2009

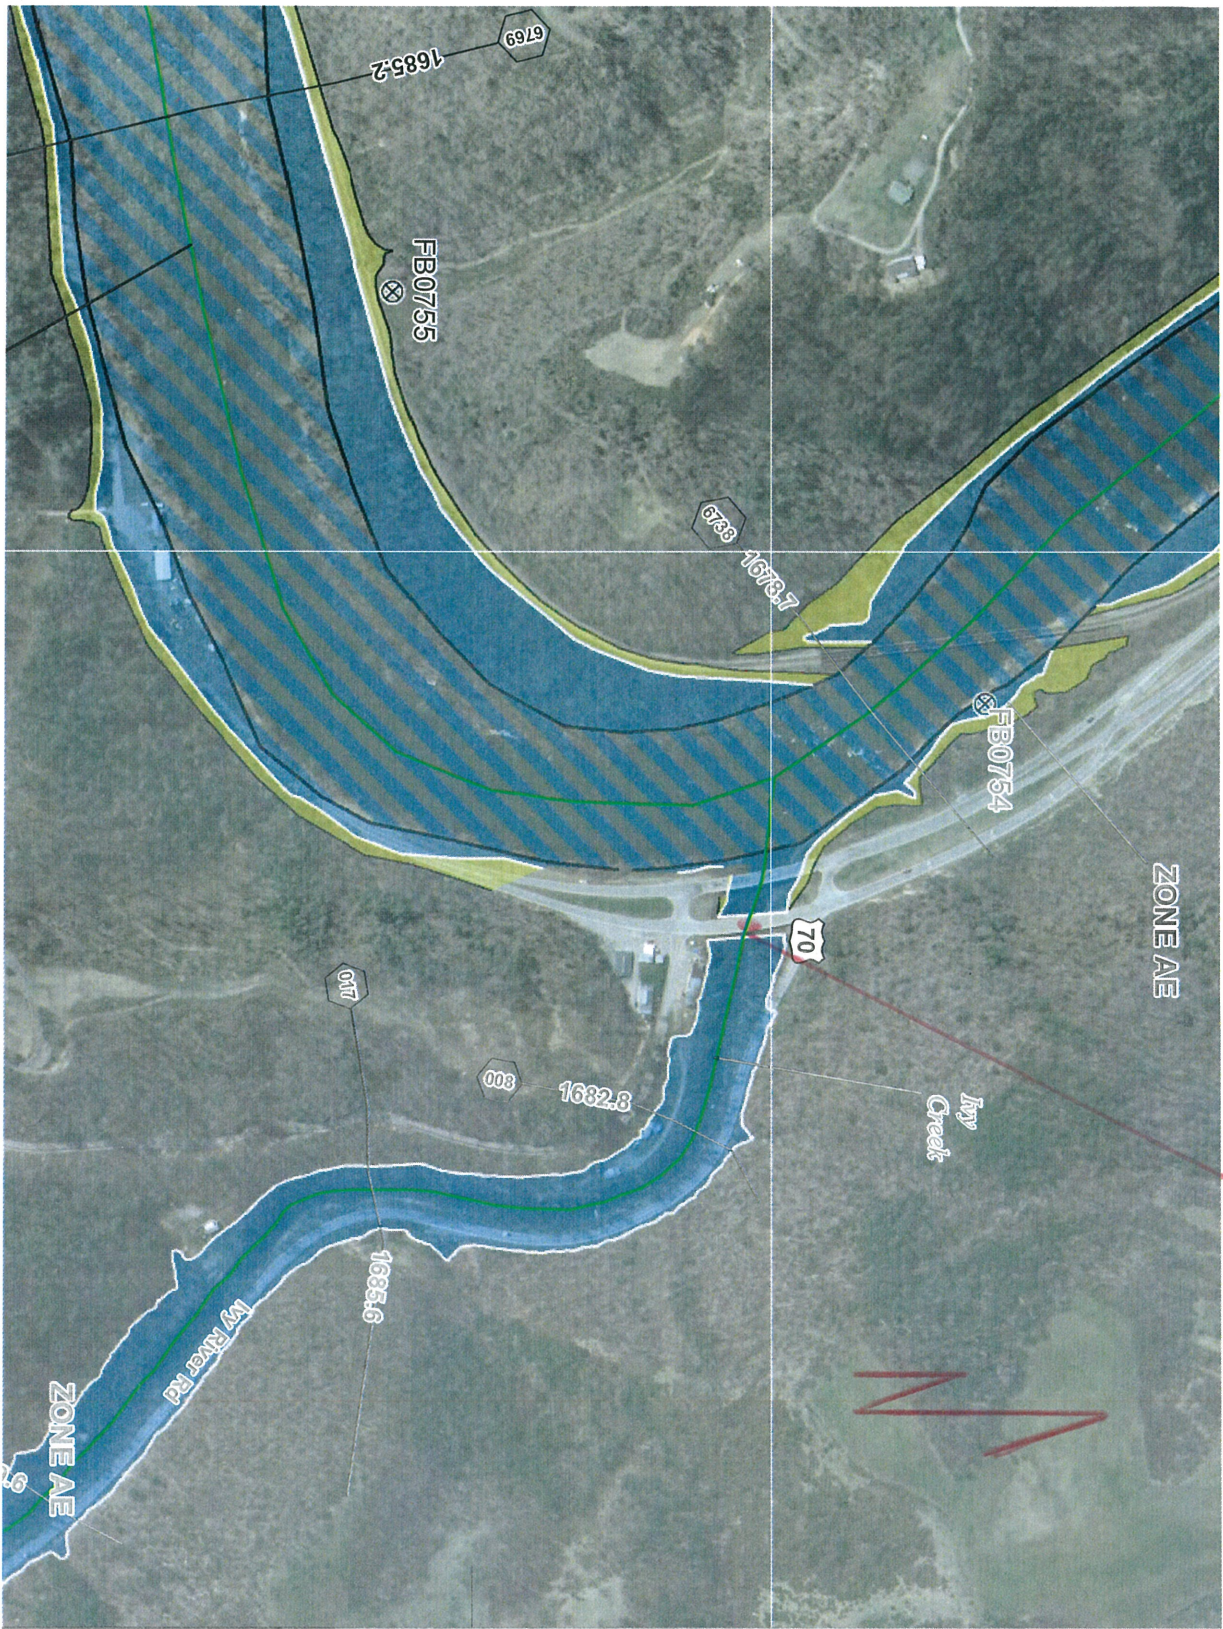

35°46'30"N

560008

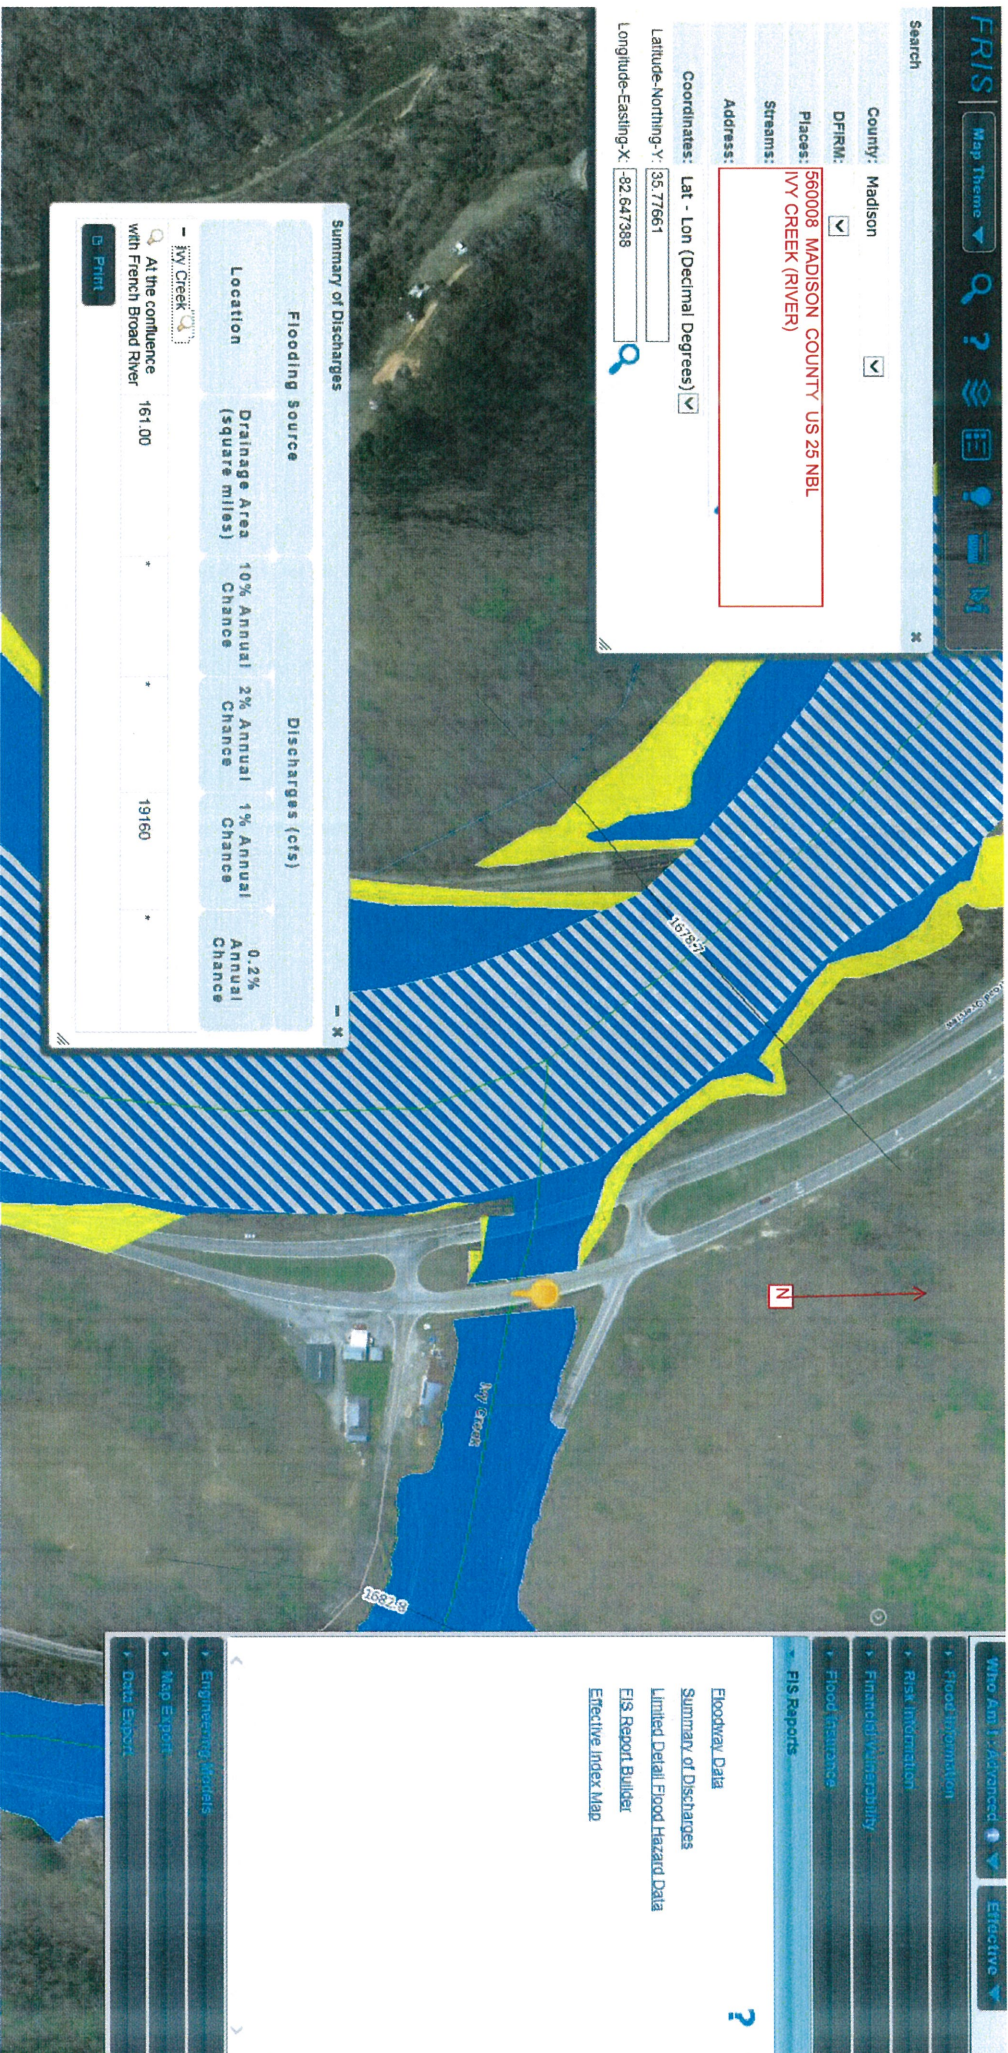

Ivy Creek Limited Detail Study Plan: Floodway Run 9/21/2007
RS = 354 BR Ids_ivy_crk87.0Structure ID: Bridge BApproximate Survey Struct

