


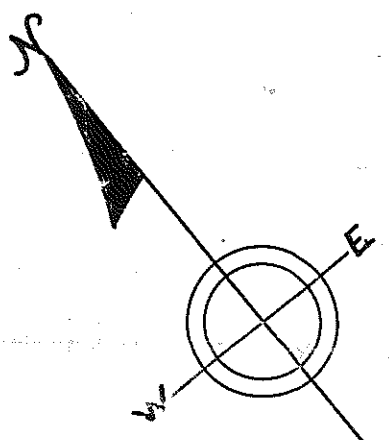

"SAVAGE TRACT"

JACKET SWAMP

FRLEY SWAMP
N.B. BRASWELL

WOODS

WOODS

53.63 ACRES
CLEARED LAND

53.63 ACRES
CLEARED LAND

50.16 ACRES

50.16 ACRES

UNOFFICIAL


MAP SHOWING PROPERTY OF
OF
HATTIE M. TAYLOR & C.W. LOCKE
ENFIELD TOWNSHIP HALIFAX CO. NC.
SCALE 1"=200' MAR. 9-10, 1949
J.C. SHEARIN J.W. TRAYLOR
ROANOKE RAPIDS, N.C.

A Registered Surveyor
I, J.C. SHEARIN, DO HEREBY CERTIFY THAT
THIS PLAT WAS PREPARED FROM AN ACTUAL
SURVEY MADE MAR. 9-10, 1949 AND THAT
THE SAME IS TRUE AND CORRECT.
SIGNED: J.C. Shearin


Subscribed and sworn to before me
this 14 day of March 1949
Jacin S. Richards
Notary Public
My commission expires 8-14-50

FILED FOR RECORDATION AND RECORDED
MAR 10 1949
BOOK 37
PAGE 1

Debate Creek Suburban Center
Spike & Bridge
TO ENFIELD
HYPERVX CONCRETE
MOUTH OVERVIEW

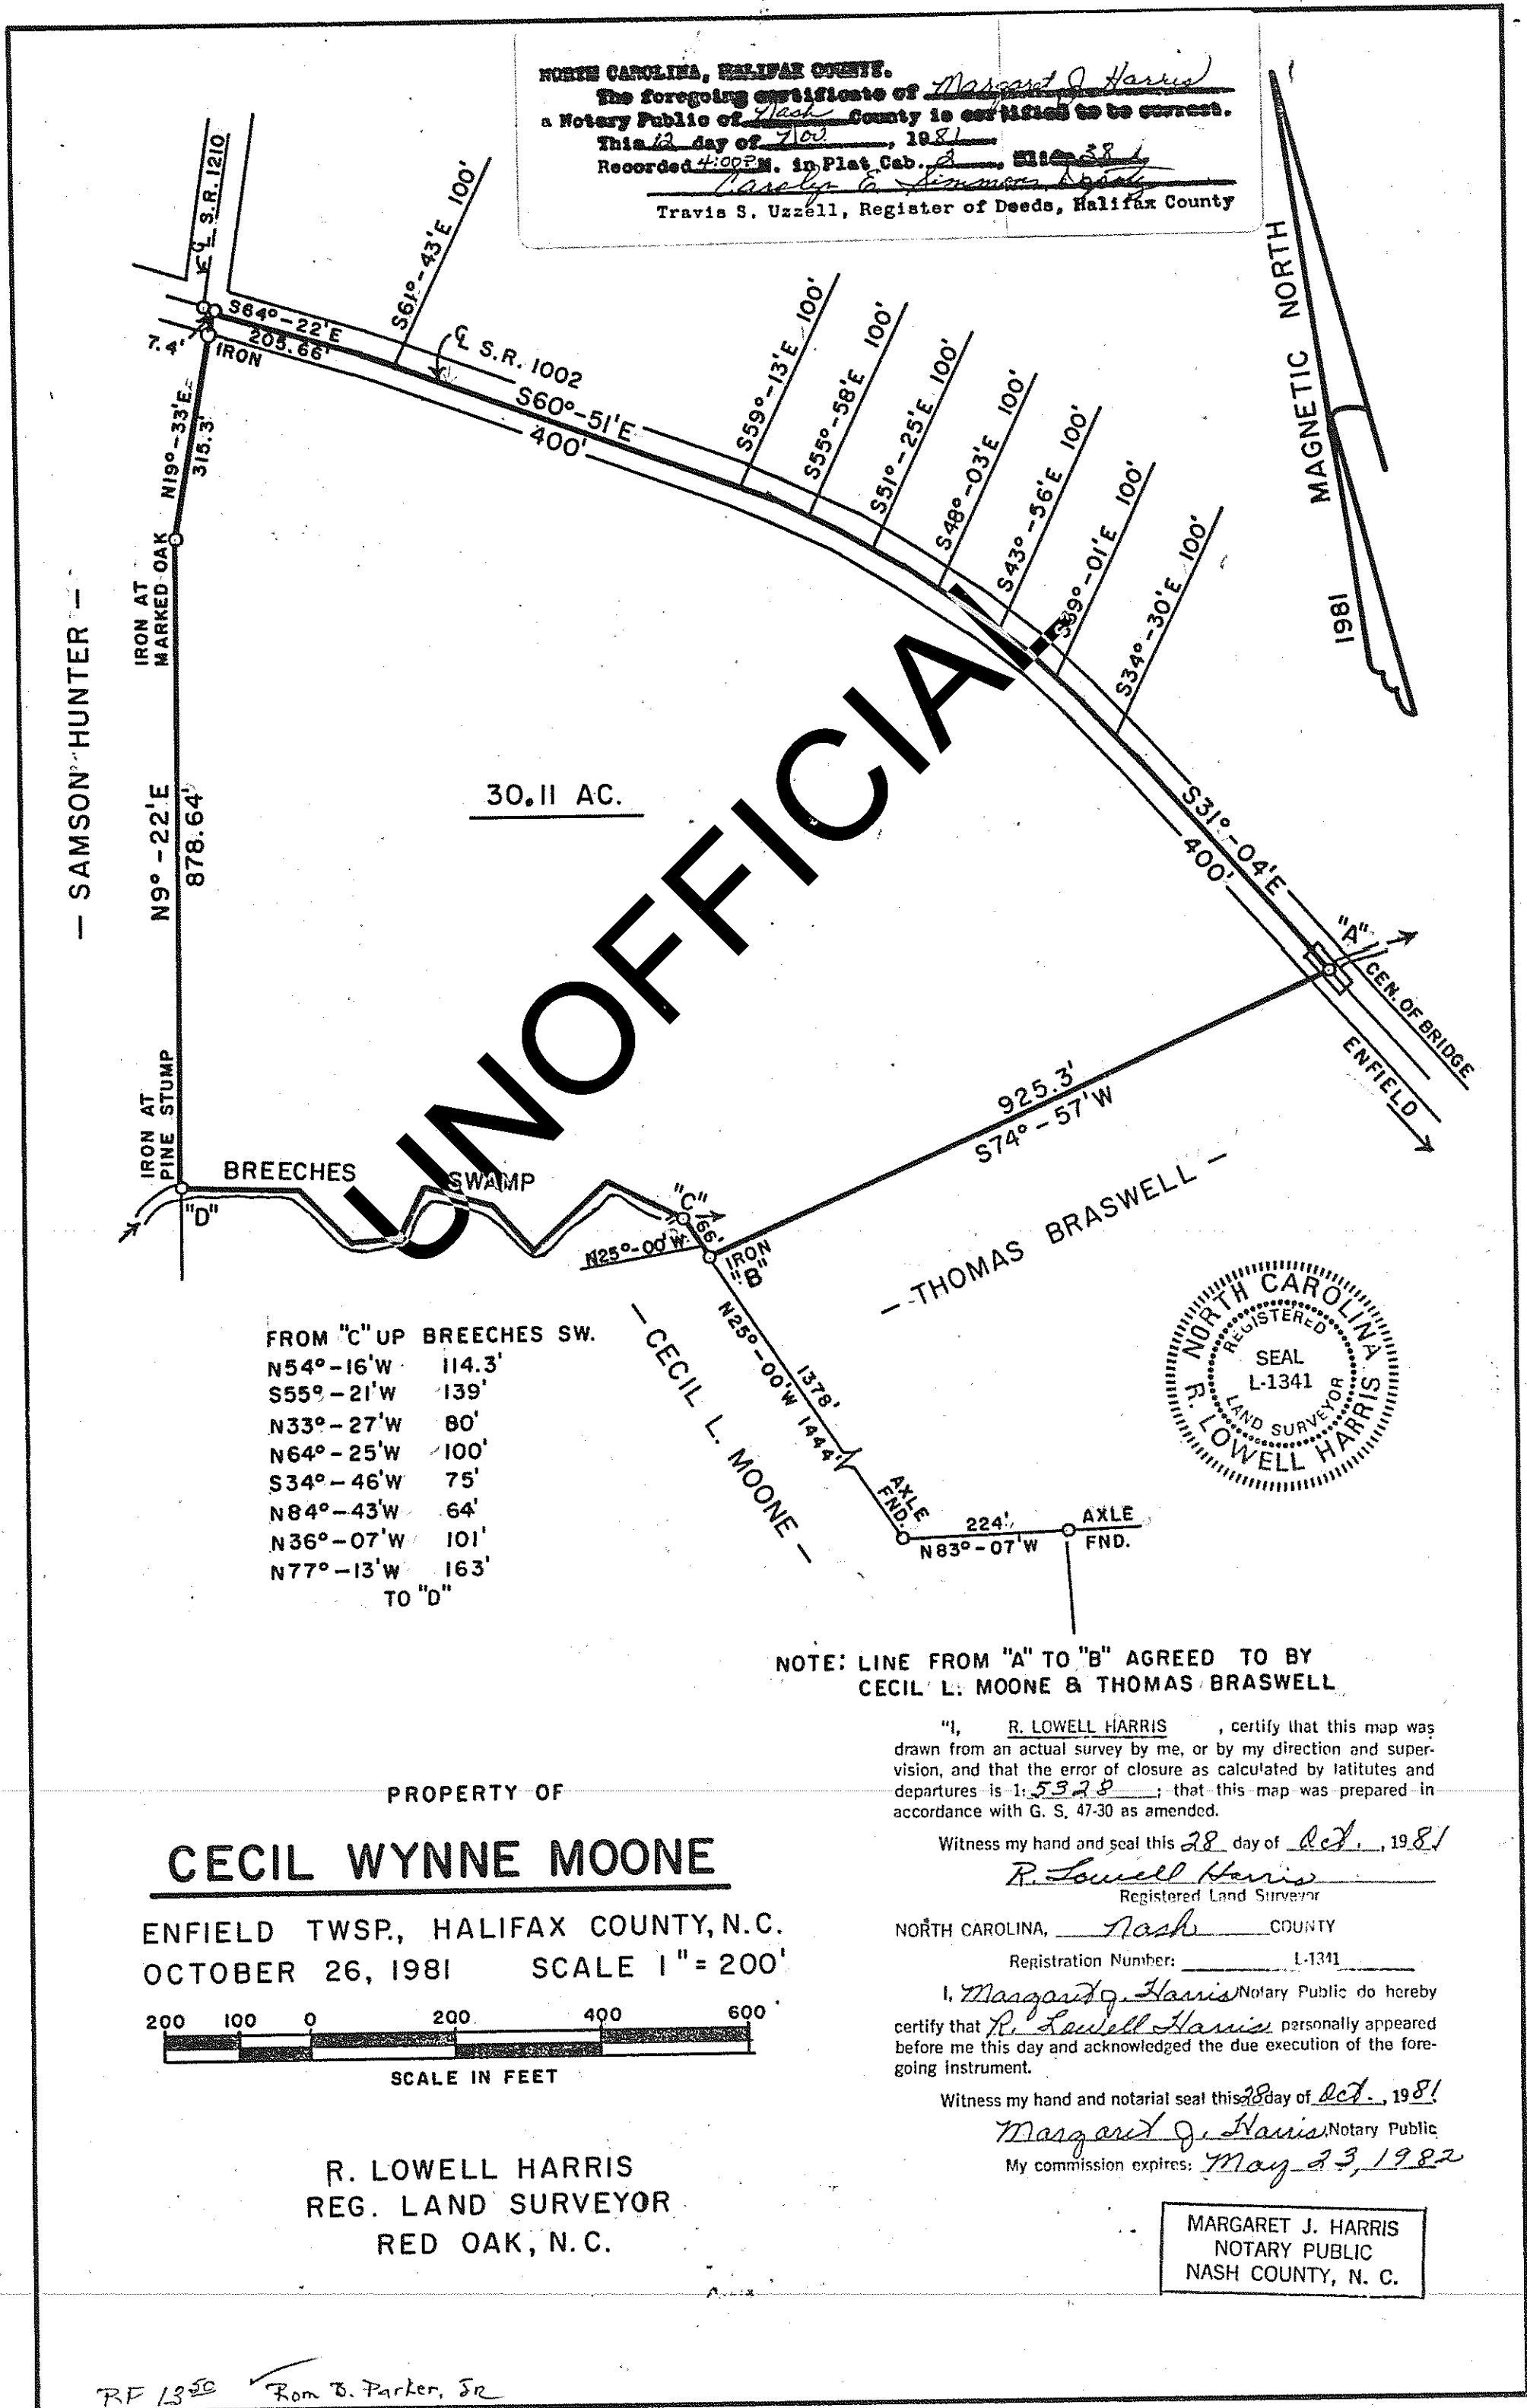

Cabinet 2 Slide 38

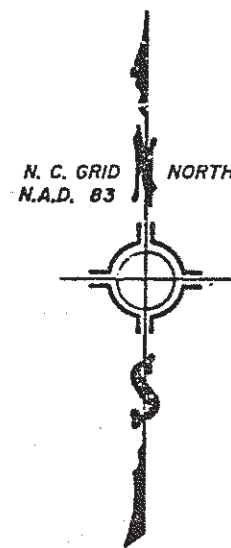

- I, HARRY M. WILLIAMS, III, certify that this plat was drawn under my supervision from [an actual survey made under my supervision] [deed description recorded in Book 1137, page 100, et al.] [other], that the ratio of precision as calculated by latitude and departures is 1/ 15,000, that the boundaries not surveyed are shown as broken lines plotted from information found in Book _____, page _____; that this plat was prepared in accordance with G. S. 47-30 as amended. Witness my original signature, registration number and seal this 30th day of June, A.D., 1992.

I, a Notary Public of the County and State aforesaid, certify that HARRY M. WILLIAMS, III, a registered land surveyor, personally appeared before me this day and acknowledged the execution of the foregoing instrument. Witness my hand and official stamp or seal, this 30th day of June, 19 92.

The foregoing certificate of HOLLY M. WILLIAMS, Notary Public, of Warren Co. is certified to be correct. This instrument was presented for registration and recorded in Plat Book Slide 358, page 358. This 16th day of July, 1993 at 12:45 P.M.

SURVEYED BY: H M W	DRAWING NO.
DRAWN BY: H M W.	11992-A

Book: PC4 Page: 358 Seq: 1

NORTH CAROLINA

I, Kenneth W. Odom, Jr. PLS certify that this map was drawn under my supervision from an actual survey made under my supervision, deed and description recorded in Deed Book 1137, Page 100; that the boundaries not surveyed are clearly indicated as drawn from information found in Deed Book as shown; that the ratio of precision as calculated is 1 : 10,000±; that this plat was prepared in accordance with G. S. 47 - 30 as amended. Witness my original signature, license number and official seal this 26th day of November, A. D., 2007

Kenneth W. Odom, Jr. PLS
Professional Land Surveyor

PLS - 3652
License Number



I, Kenneth W. Odom, Jr., P.L.S., Professional Land Surveyor No. 3652 certify that this plat is of a survey that creates a subdivision of land within the area of a county or municipality that has an ordinance that regulates parcels of land;

Seal or Stamp Kenneth W. Odom, Jr. PLS
Professional Land Surveyor No. 3652

Certificate of approval for recording minor subdivision plat

I hereby certify that the subdivision plat shown hereon has been found to comply with the Subdivision Regulations of the County of Halifax, North Carolina and that this plat has been approved by (either the Zoning Administrator, Planning Board, or Board of County Commissioners) for recordation in the Office of the Register of Deeds of Halifax County.

Ch D. Rahn
Subdivision Administrator or Chairman of Approval Agency
Halifax, North Carolina

11-29-07
Date

Certificate of ownership and dedication

I hereby certify that I am the owner of the property shown hereon, which is located in the subdivision jurisdiction of the County of Halifax and that I hereby adopt this plan of subdivision with my free consent and establish minimum building setback lines as noted.

Mary W. Moone owner
date

Mary W. Moone
272 Bellamy Mill Rd.
Enfield, NC 27823
252-445-3553

Minimum building setback lines
From front property line 40 feet
From side property line 15 feet
From rear property line 30 feet
Lot width at building line 100 feet

Legend
FIP = Found Iron Pipe
FRRS = Found Railroad Spike
FSS = Found Cotton Spindle Spike
SIP = Set Iron Pipe
SMN = Set Mag Nail
CP = Computed Point
R/W = Right of Way

This property is subject to all easements, agreements, and rights-of-way of record prior to the date of this plat.


Final Minor Subdivision Plat Showing Property of
MAY W. MOONE

Township: Enfield
County: Halifax
NC

Date: November 26, 2007
Scale: 1" = 60'

Coord: WMOONE1.crd
Drawing: HouseLot.dwg

Map By: Odom Land Surveying Company
130 Mina Street
Roanoke Rapids, NC 27870 (252-537-4566)

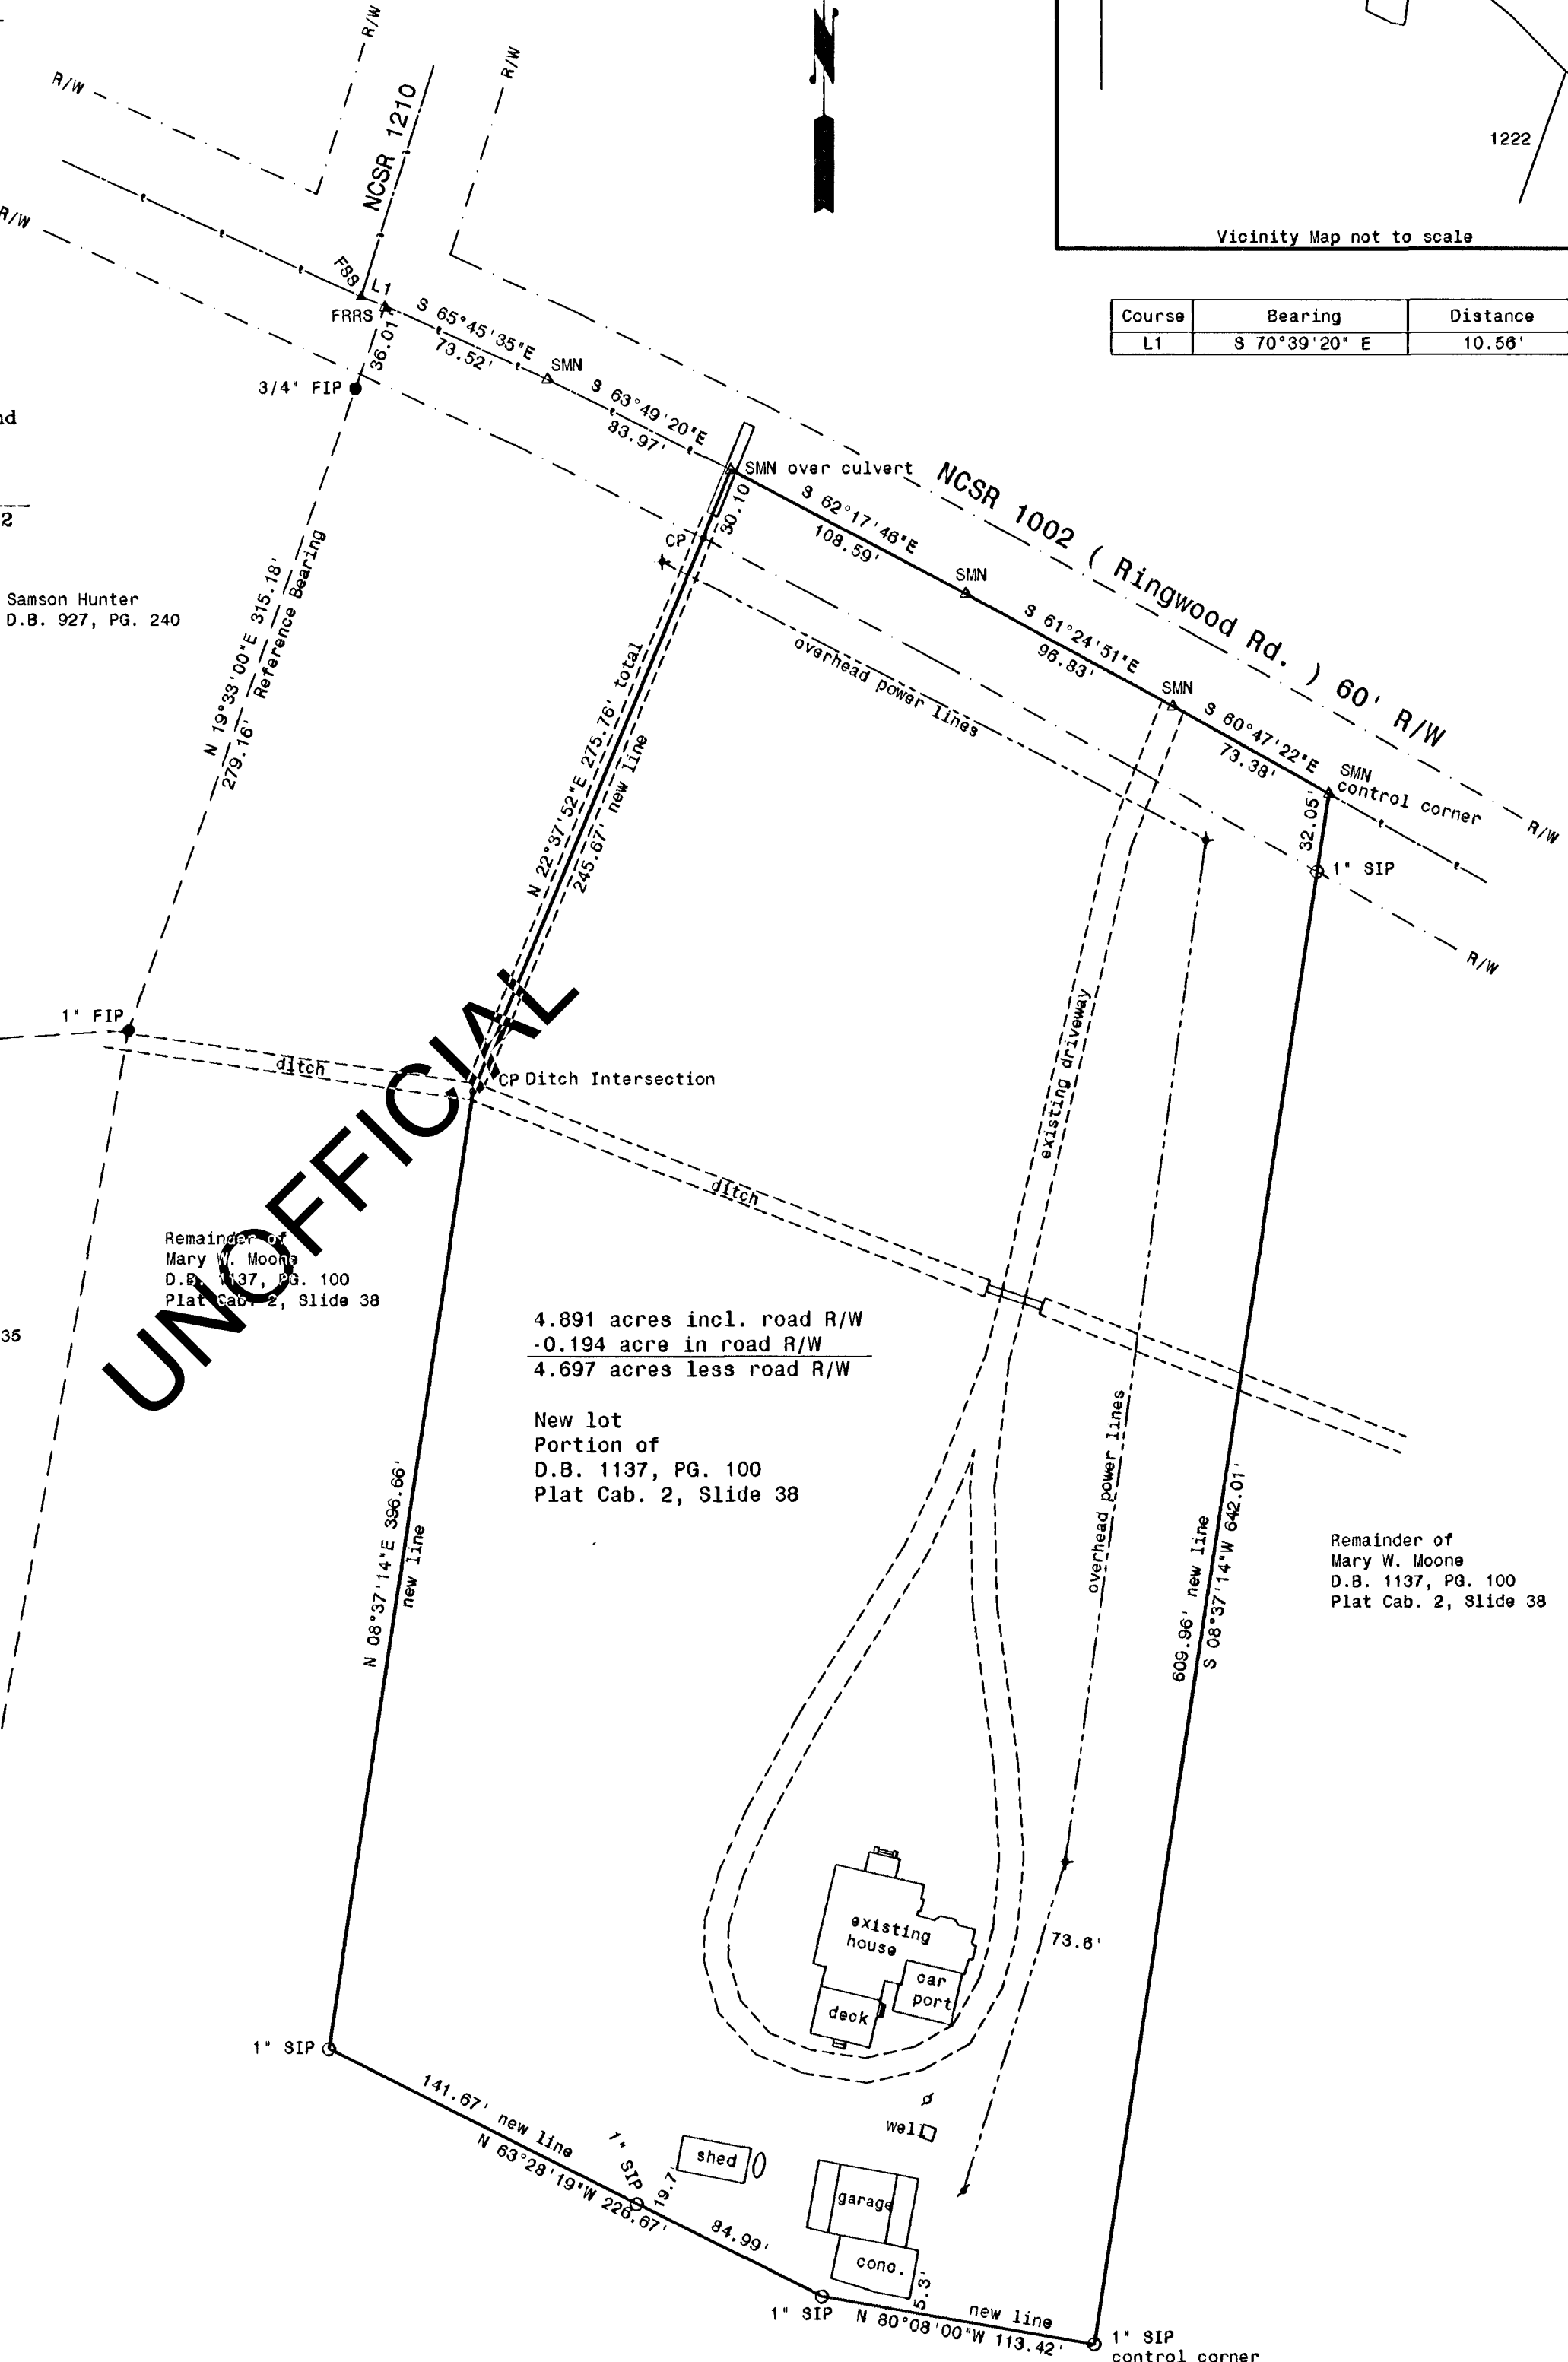

Remainder of
Mary W. Moone
D.B. 1137, PG. 100
Plat Cab. 2, Slide 38

I, Chris D. Rountree Review Officer of Halifax County, certify that the map or plat to which this certification is affixed meets all statutory requirements for recording.

Ch D. Rahn 11-29-07

Doc ID: 000693320001 Type: CRP
Recorded: 11/29/2007 at 04:17:53 PM
Fee Amt: \$21.00 Page 1 of 1
Instr# 200700007031
Halifax, NC
Judy Evans-Barbee Register of Deeds
BK PL6 Pg 168-N
AVW

