


09/08/19

See Sheet 1A For Index of Sheets  
See Sheet 1B For Conventional Symbols  
See Sheets 1C-1 Through 1C-2 For Survey Control Sheets

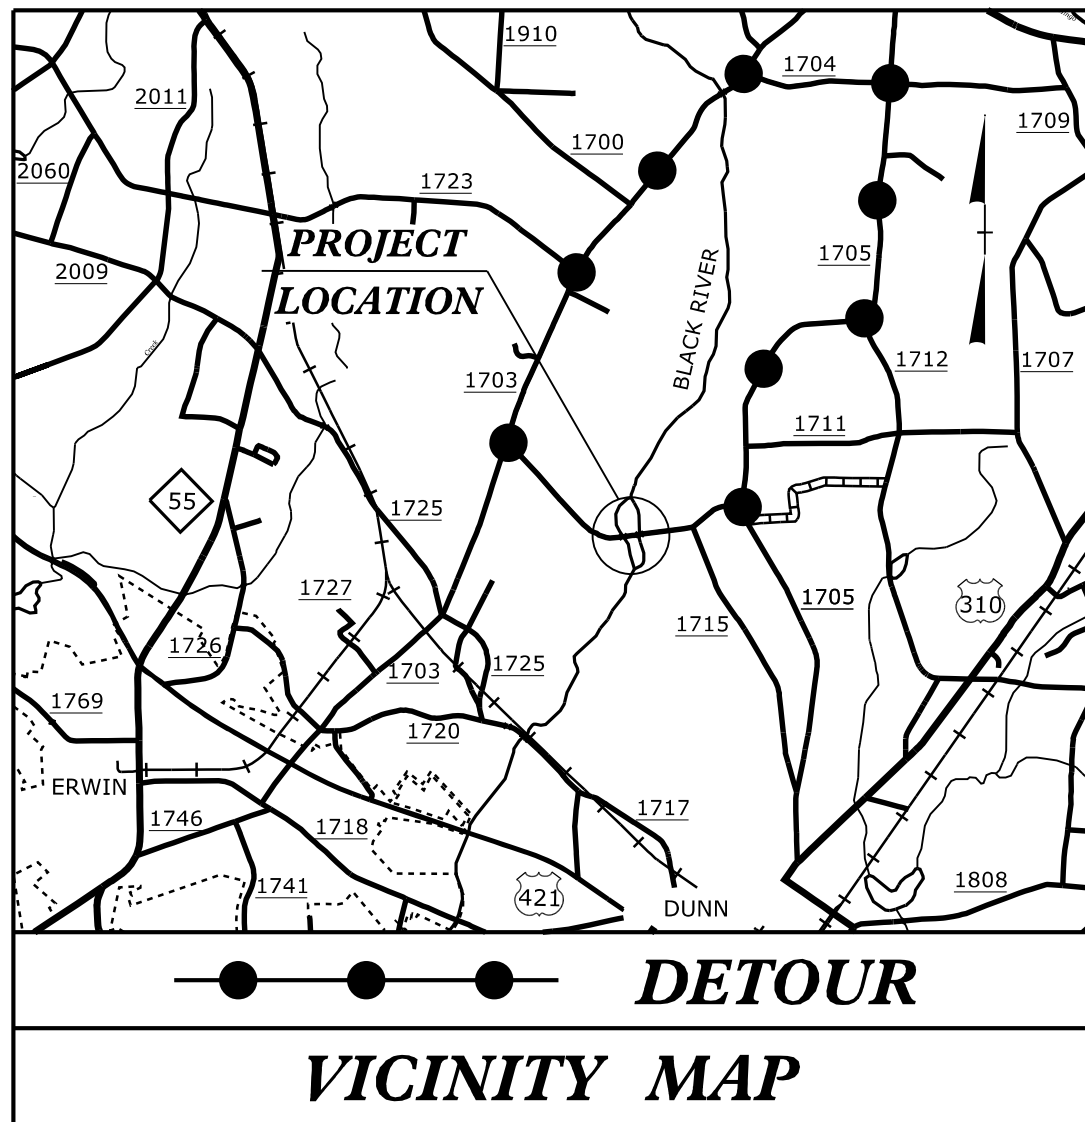


75% PLANS

STATE OF NORTH CAROLINA  
DIVISION OF HIGHWAYS

**HARNETT COUNTY**

**LOCATION: REPLACE BRIDGES 133 AND 134 OVER  
BLACK RIVER AND BLACK RIVER OVERFLOW  
ON SR 1722 (THREE BRIDGE ROAD)**  
**TYPE OF WORK: GRADING, DRAINAGE, PAVING, AND STRUCTURES**


| STATE           | STATE PROJECT REFERENCE NO. | SHEET NO.   | TOTAL SHEETS |
|-----------------|-----------------------------|-------------|--------------|
| N.C.            | B-4544                      | 1           |              |
| STATE PROJ. NO. | F.A. PROJ. NO.              | DESCRIPTION |              |
| 38406.1.2       | BRZ-1722(7)                 | PE          |              |
|                 |                             |             |              |
|                 |                             |             |              |
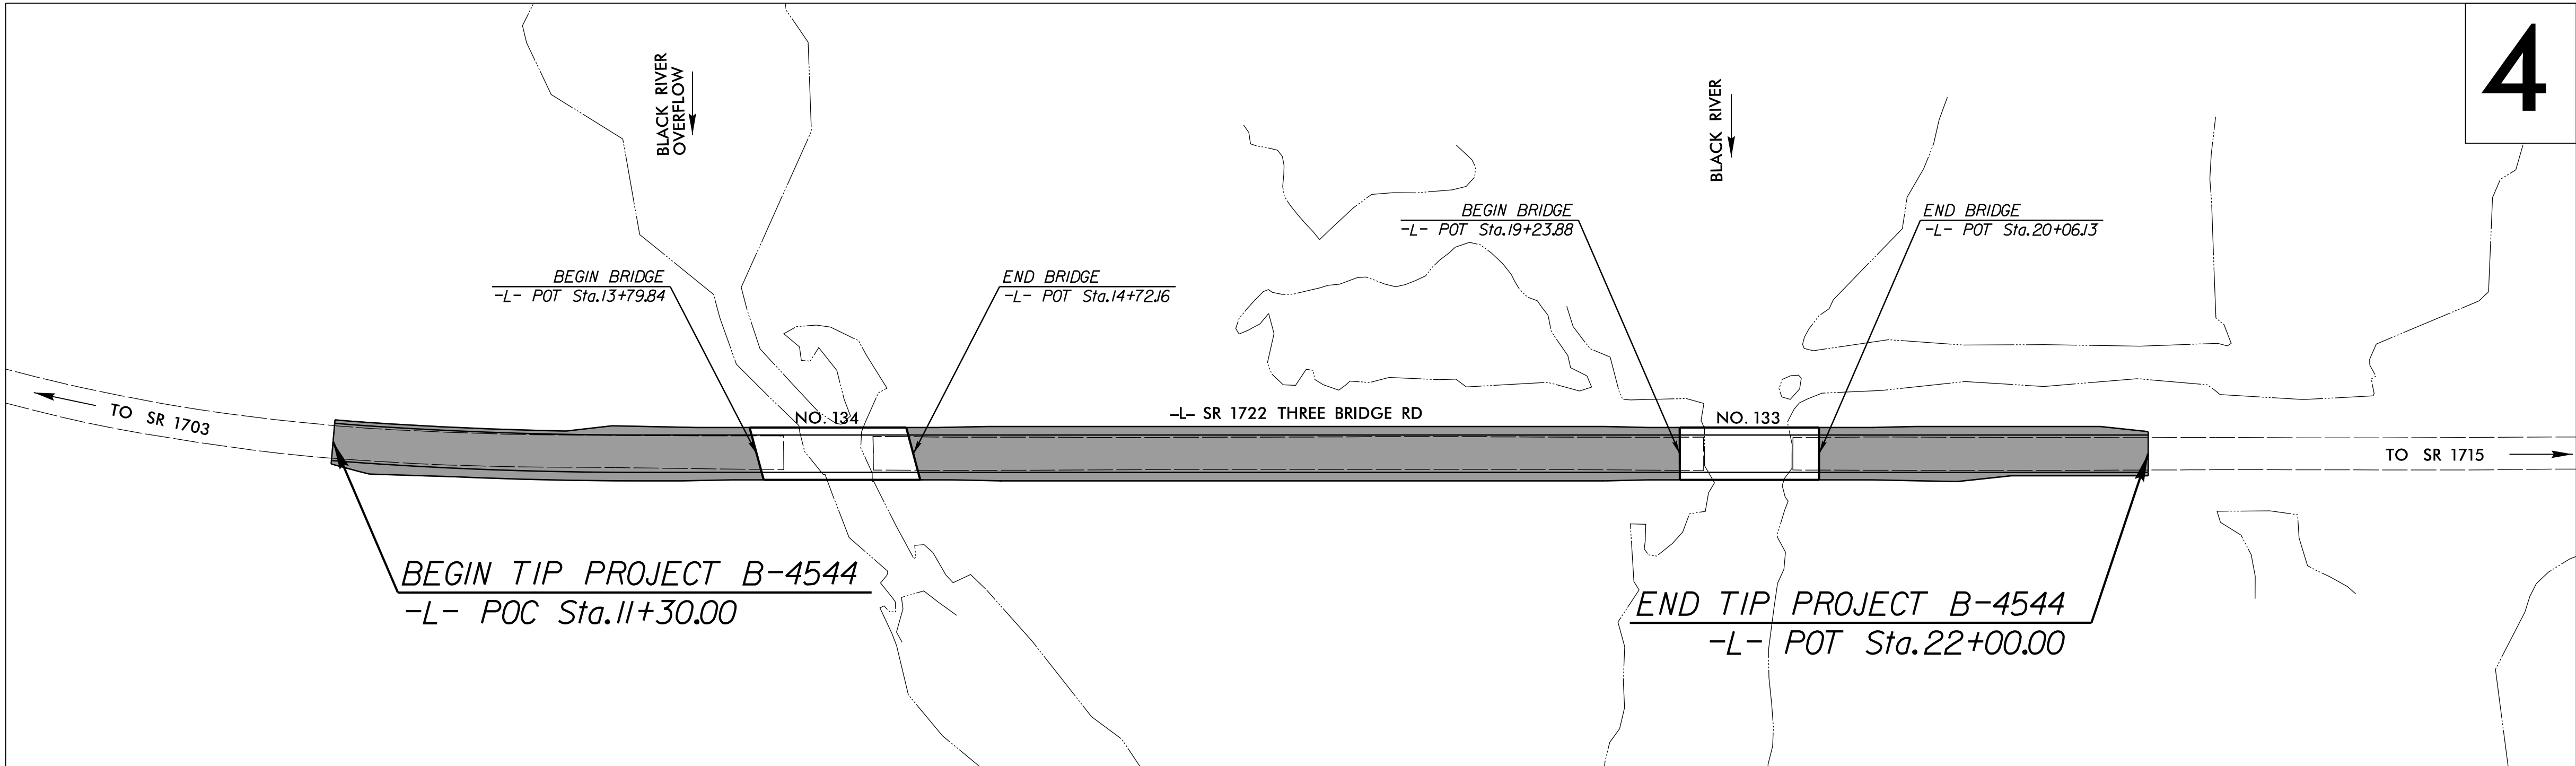

THERE IS NO CONTROL OF ACCESS ON THIS PROJECT.  
THIS PROJECT IS NOT WITHIN ANY MUNICIPAL BOUNDARIES.  
CLEARING ON THIS PROJECT SHALL BE PERFORMED TO THE LIMITS ESTABLISHED BY METHOD III.

**INCOMPLETE PLANS**  
DO NOT USE FOR R/W ACQUISITION  
**DOCUMENT NOT CONSIDERED FINAL**  
UNLESS ALL SIGNATURES COMPLETED

**GRAPHIC SCALES**

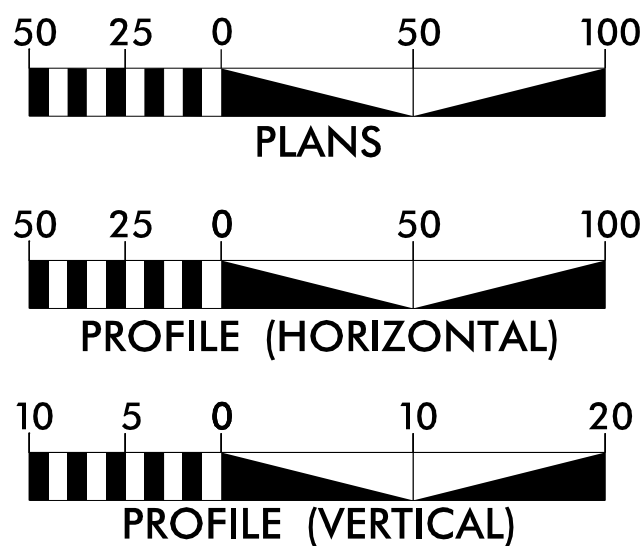

**DESIGN DATA**

ADT 2018 = 1,236  
ADT 2038 = 1,782  
K = 10 %  
D = 60 %  
T = 6 % \*  
V = 60 MPH  
(TTST=1% + DUAL=5%)  
FUNC CLASS = LOCAL  
SUB-REGIONAL TIER

**PROJECT LENGTH**

LENGTH ROADWAY TIP PROJECT B-4544 = 0.170 MILES  
LENGTH STRUCTURES TIP PROJECT B-4544 = 0.033 MILES  
TOTAL LENGTH TIP PROJECT B-4544 = 0.203 MILES

PLANS PREPARED BY:

**RS&H**

8601 SIX FORKS RD, SUITE 260  
RALEIGH, NC 27615  
919-926-4100

FOR THE NORTH CAROLINA DEPARTMENT OF TRANSPORTATION  
2012 STANDARD SPECIFICATIONS

**RIGHT OF WAY DATE:**  
FEBRUARY 17, 2017

**LETTING DATE:**  
FEBRUARY 20, 2018


**JENNIFER FARINO, PE**  
PROJECT ENGINEER  
**JARED BOND, PE**  
PROJECT DESIGN ENGINEER  
**GARY LOVERING, PE**  
NCDOT CONTACT

**HYDRAULICS ENGINEER**

SIGNATURE: \_\_\_\_\_ P.E.

**ROADWAY DESIGN ENGINEER**

SIGNATURE: \_\_\_\_\_ P.E.

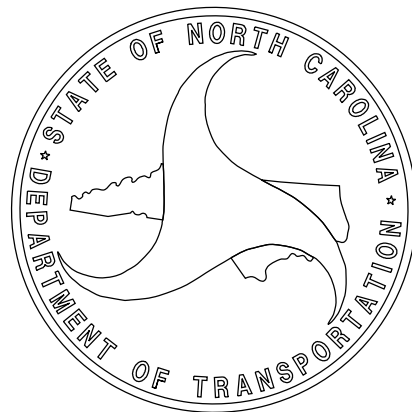

**TIP PROJECT: B-4544**

**CONTRACT:**

16-JAN-2017 15:57  
R:\Roadway\Proj\B4544\_Rdy\_tsh.dgn  
\$\$\$\$\$SERNAME\$\$\$\$\$