


6/2/99

REVISIONS

05-NOV-2018 14:09
U:\projects\6016\control sheet\6016_1s-rw02c-1.dgn
G:\projects\6016\control sheet\6016_1s-rw02c-1.dgn

SURVEY CONTROL SHEET
W/ EXISTING CENTERLINE ALIGNMENTS PRIOR TO CONSTRUCTION

PROJECT REFERENCE NO.	SHEET NO.
B-6016	RW02C-1
Location and Surveys	
GEL SOLUTIONS	

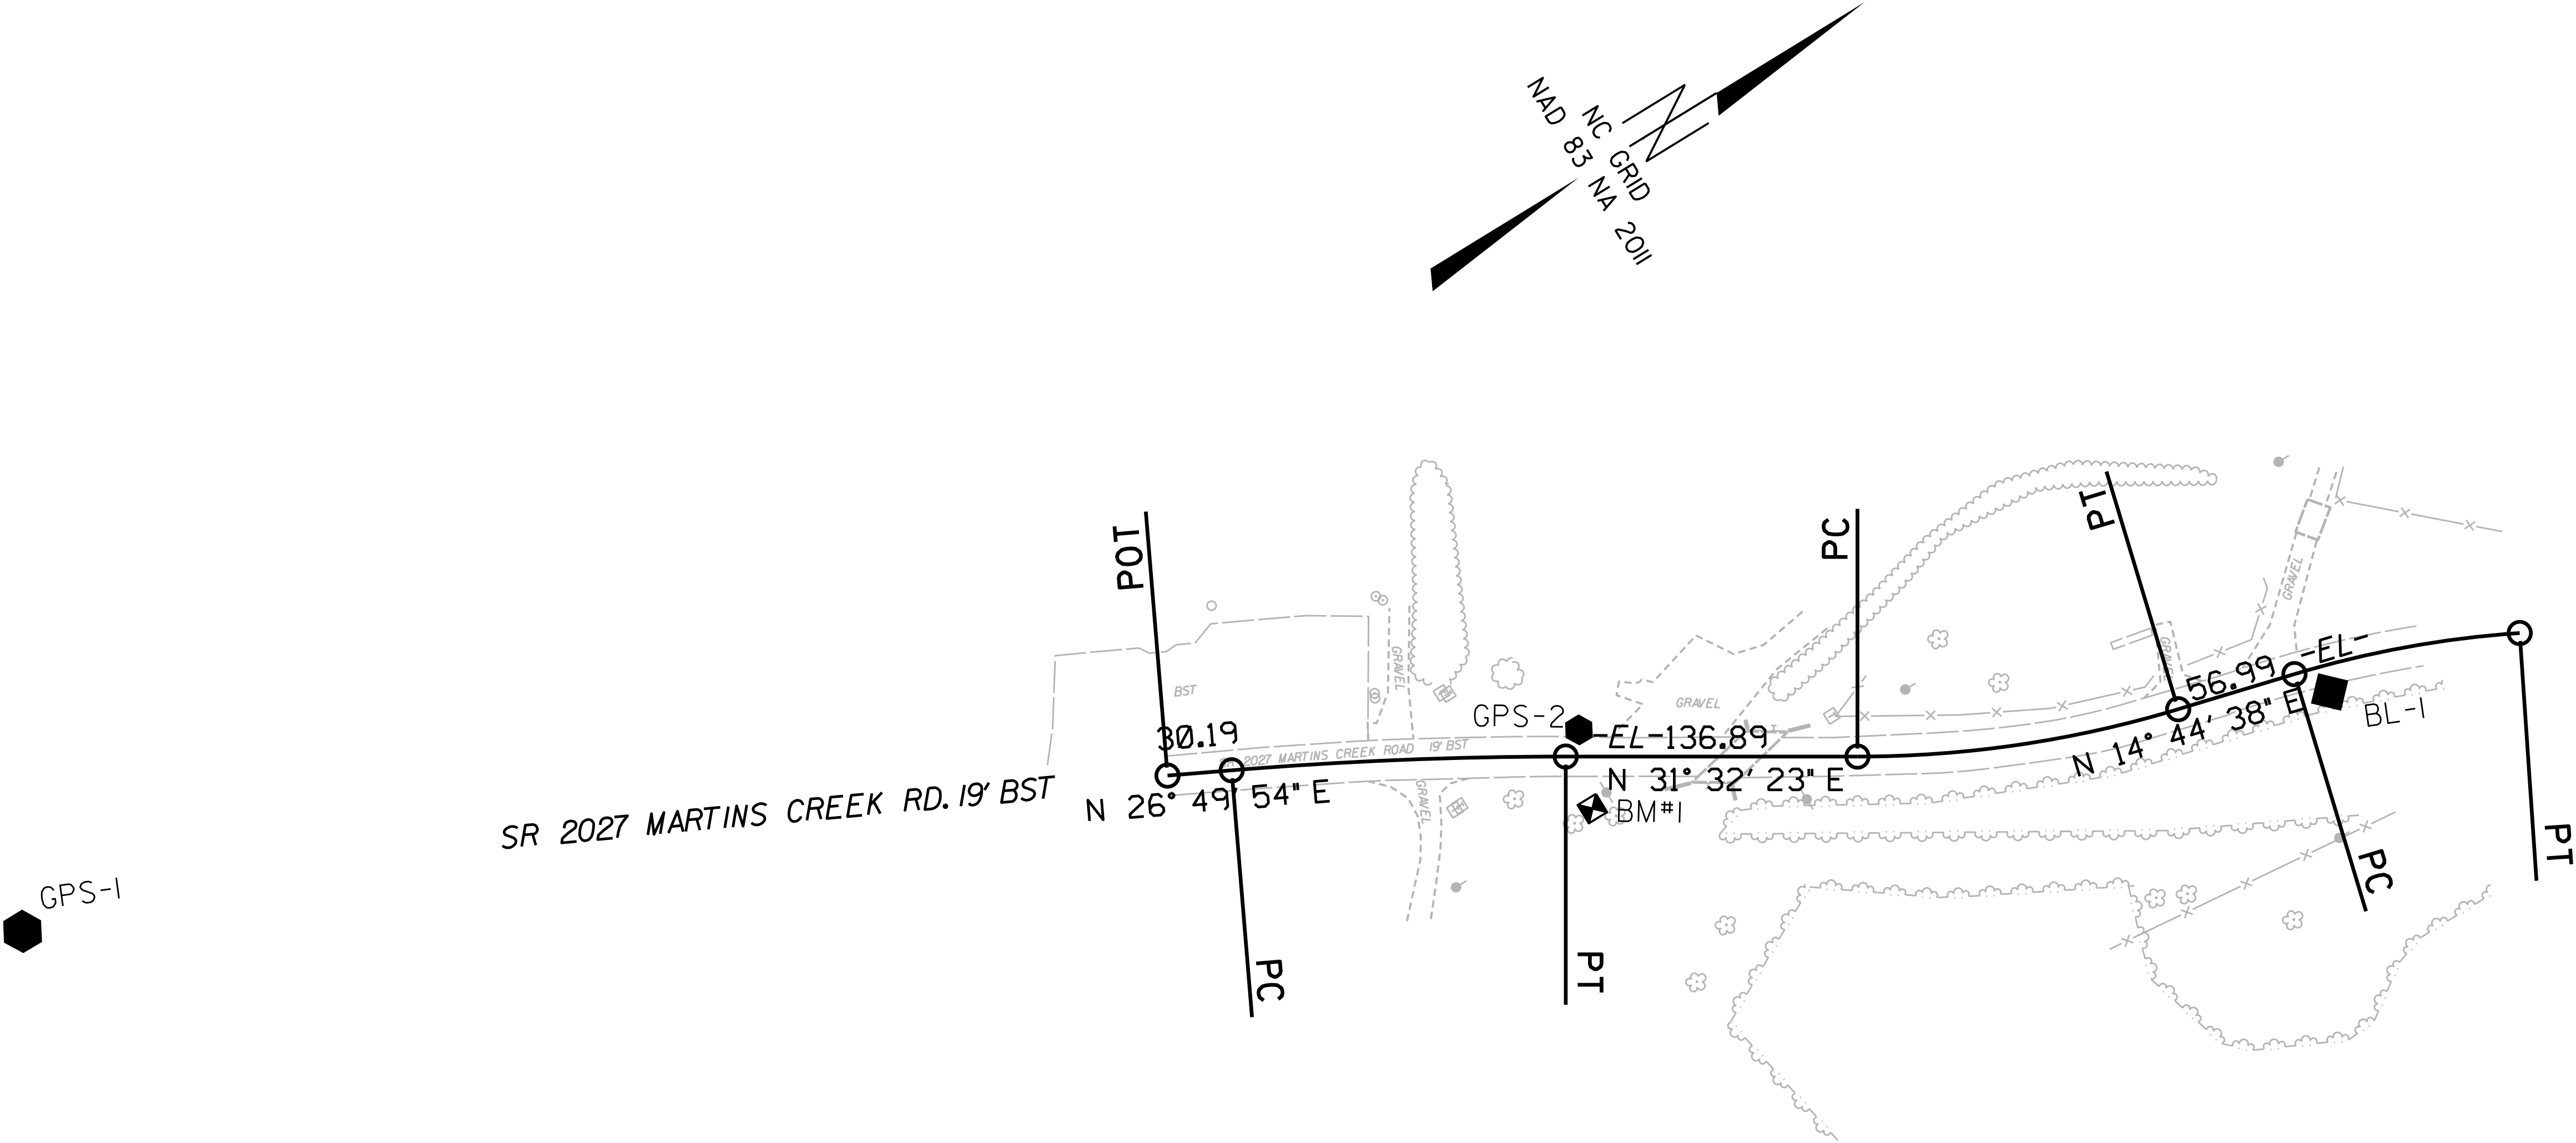

SEE SHEET RW02C-2
FOR FUTHER
ALIGNMENT DETAILS

- NOTES:
1. PROJECT CONTROL WAS ESTABLISHED USING GNSS, THE GLOBAL NAVIGATION SATELLITE SYSTEM.
 2. THE SURVEY CONTROL DATA FOR THIS PROJECT HAS BEEN COMPILED FROM VARIOUS SOURCES. IF FURTHER INFORMATION REGARDING PROJECT CONTROL IS NEEDED, PLEASE CONTACT THE LOCATION AND SURVEYS UNIT.