

6/2/99

26 SEP 2018 09:31
I:\3670\3650\13 BRIDGES\MITCHELL 207\FINAL DELIVERABLES\600207-1s-rw02c-1.dgn
DRAWN BY: J. MITCHELL
CHECKED BY: J. MITCHELL



REVISIONS

SURVEY CONTROL SHEET

W/EXISTING CENTERLINE ALIGNMENTS PRIOR TO CONSTRUCTION

PROJECT REFERENCE NO.	SHEET NO.
600207	rw02c-1
Location and Surveys	
MATTERN AND CRAIG	

SEE SHEET RW02C-2
FOR FURTHER
ALIGNMENT DETAILS

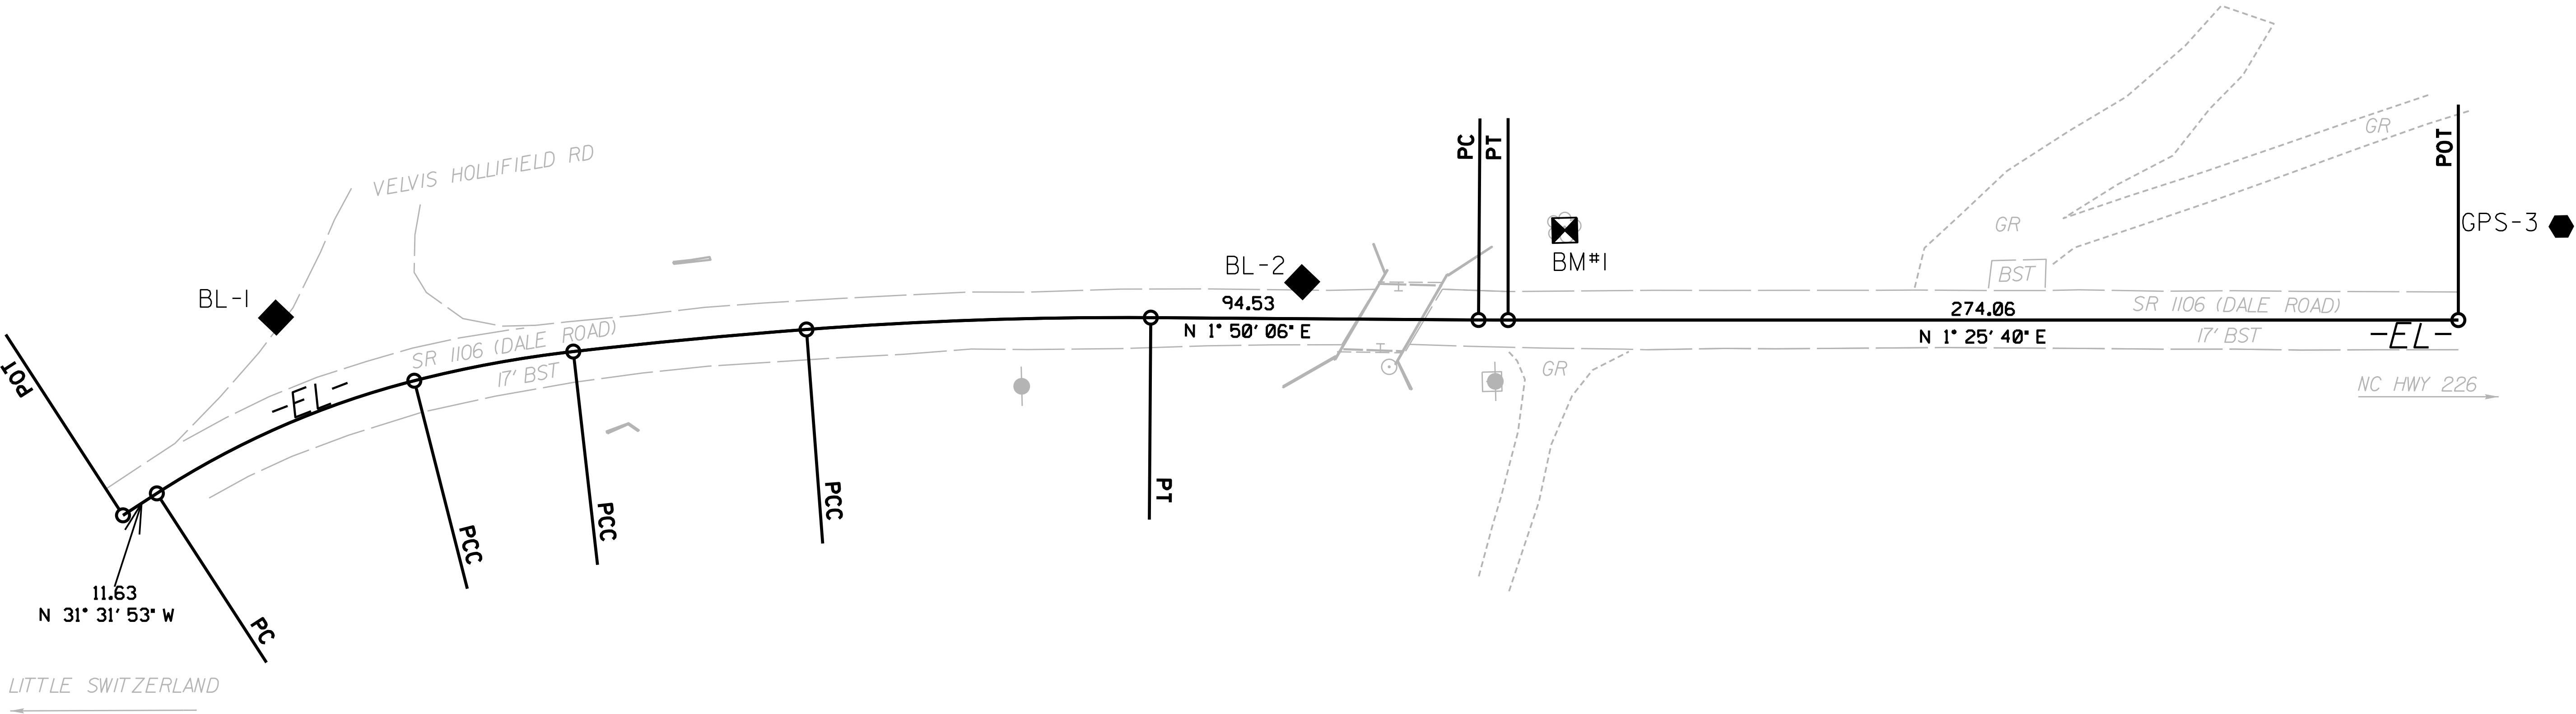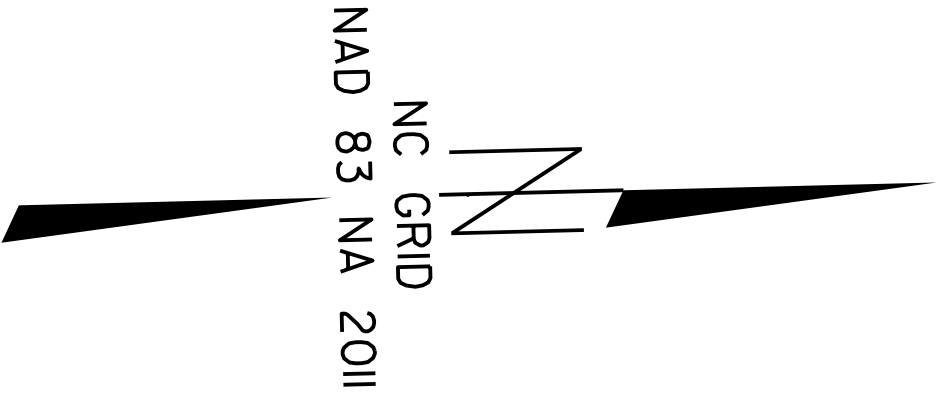

- NOTES:
- PROJECT CONTROL WAS ESTABLISHED USING GNSS, THE GLOBAL NAVIGATION SATELLITE SYSTEM.
 - THE SURVEY CONTROL DATA FOR THIS PROJECT HAS BEEN COMPILED FROM VARIOUS SOURCES. IF FURTHER INFORMATION REGARDING PROJECT CONTROL IS NEEDED, PLEASE CONTACT THE LOCATION AND SURVEYS UNIT.