

6/2/09




REVISIONS

05-AUG-2019 17:23
\\P-02\projects\0517\CONTROL SHEETS\020133.LS.rw2c-1.dgn
Allied AT DESKTOP-JTN48r4

SURVEY CONTROL SHEET

W/ EXISTING CENTERLINE ALIGNMENTS PRIOR TO CONSTRUCTION

PROJECT REFERENCE NO.	SHEET NO.
02-0133	RW2C-1
Location and Surveys	
ALLIED ASSOCIATES, P.A.	

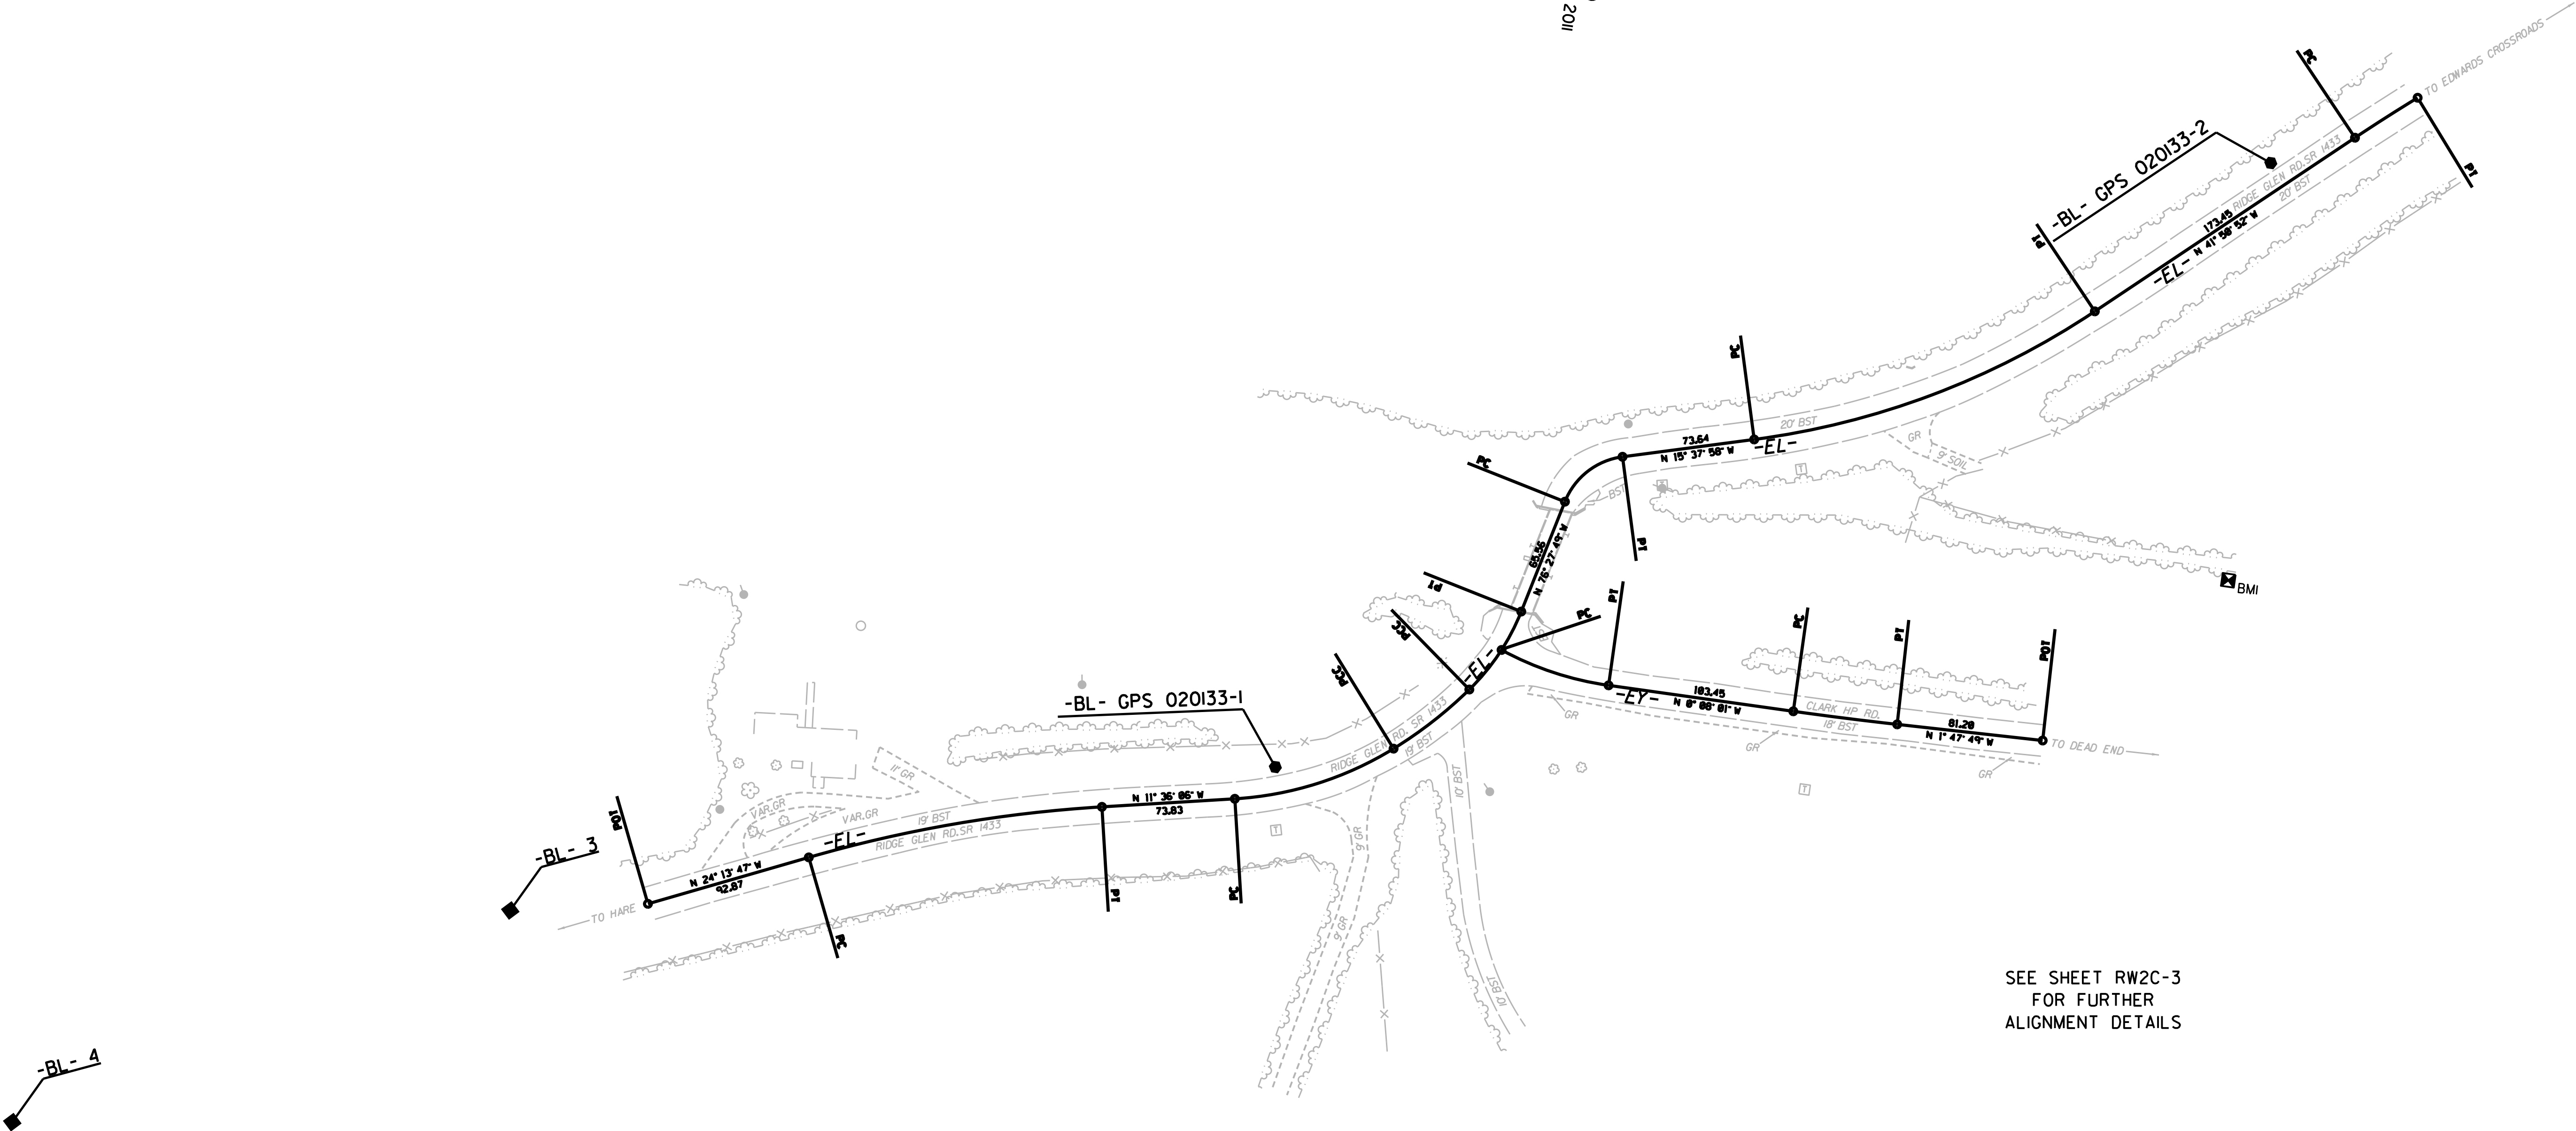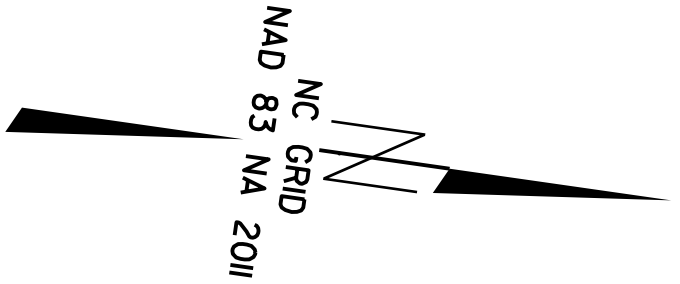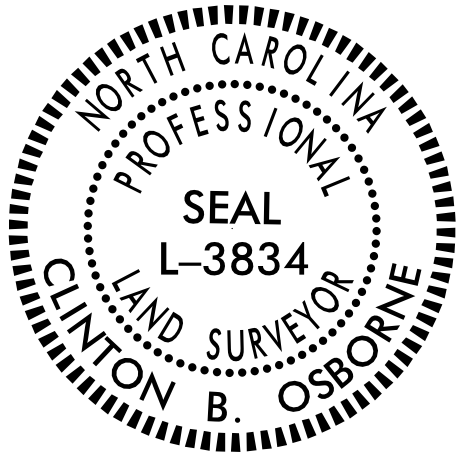

SEE SHEET RW2C-3
FOR FURTHER
ALIGNMENT DETAILS

- NOTES:
1. PROJECT CONTROL WAS ESTABLISHED USING GNSS, THE GLOBAL NAVIGATION SATELLITE SYSTEM.
 2. THE SURVEY CONTROL DATA FOR THIS PROJECT HAS BEEN COMPILED FROM VARIOUS SOURCES. IF FURTHER INFORMATION REGARDING PROJECT CONTROL IS NEEDED, PLEASE CONTACT THE LOCATION AND SURVEYS UNIT.