

6/2/2019

REVISIONS

05-AUG-2019 09:17
\\P-projects\p1\90516\CONTROL SHEETS\960733.1s.rw2c-1.dgn
Allied AT DESKTOP-JTN48R4

SURVEY CONTROL SHEET
W/ EXISTING CENTERLINE ALIGNMENTS PRIOR TO CONSTRUCTION



PROJECT REFERENCE NO.	SHEET NO.
96-0733	RW2C-1
Location and Surveys	
ALLIED ASSOCIATES, P.A.	



DocuSigned by:

Clinton Osborne

0A6F6B085F6449B...

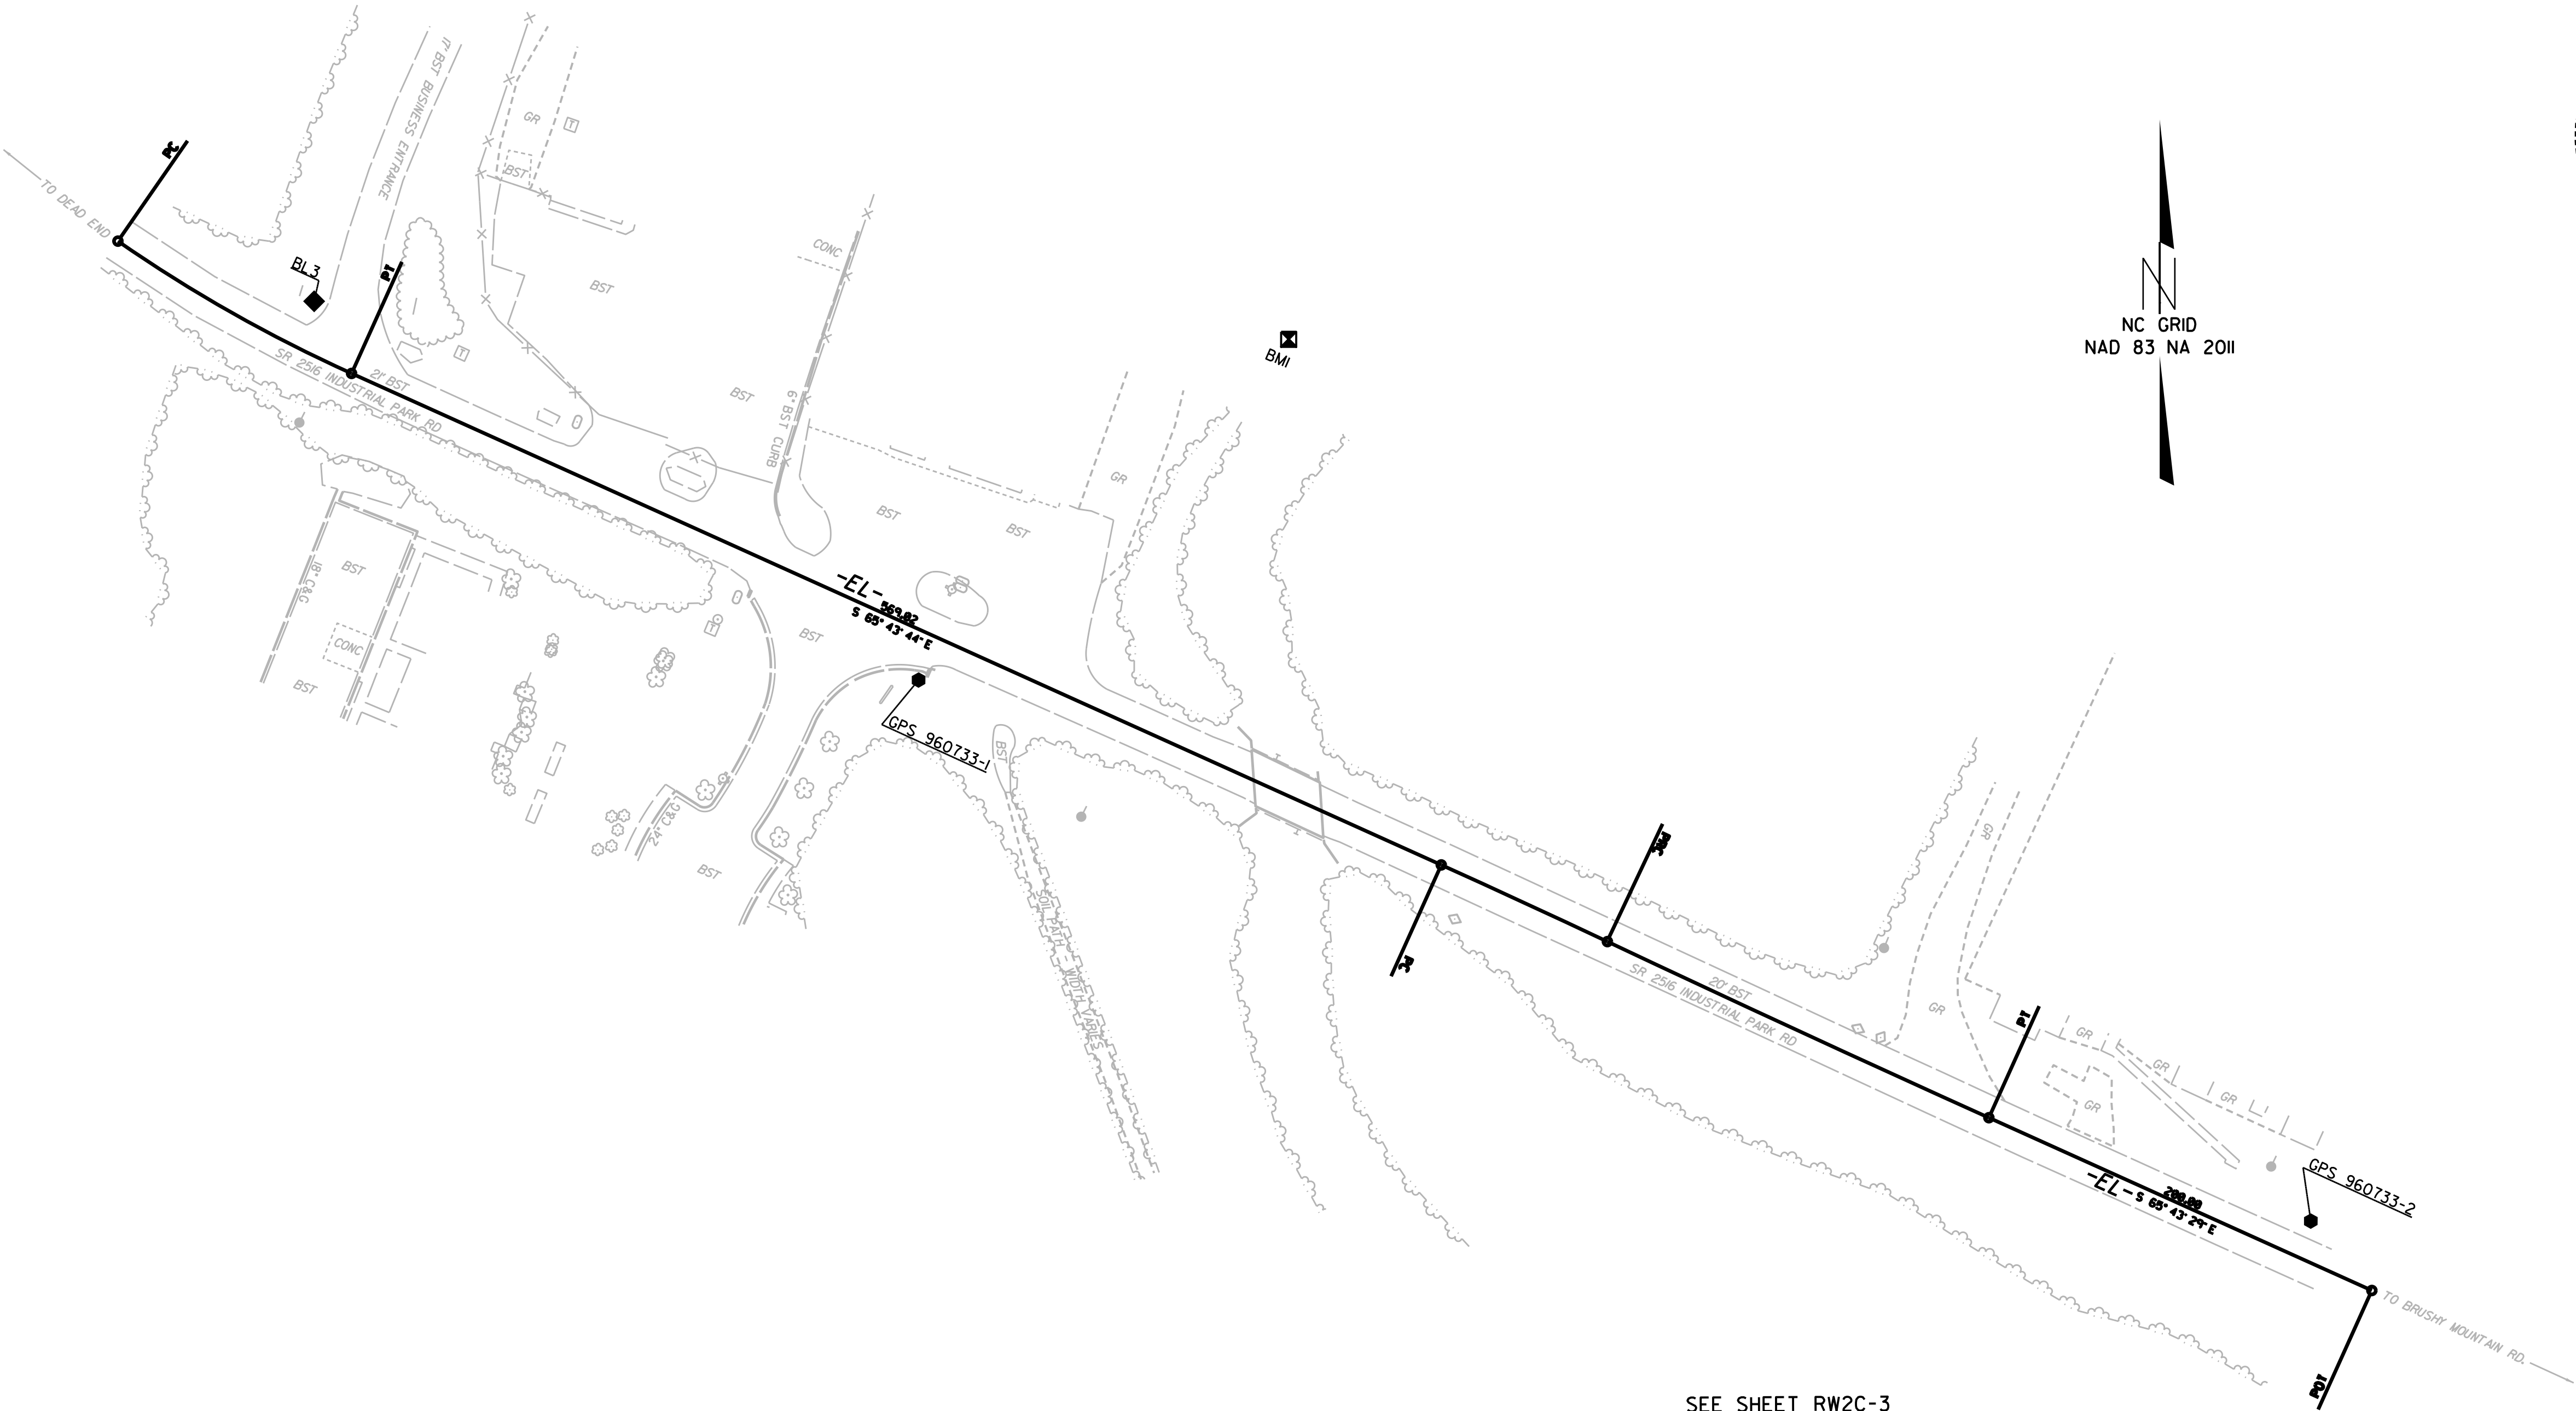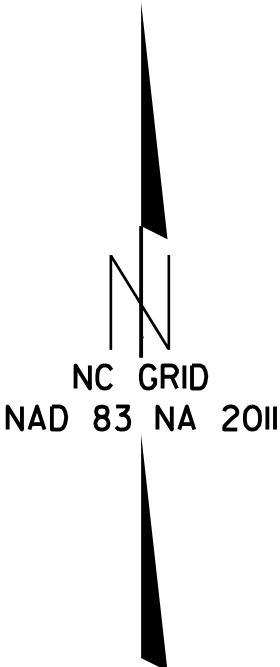

SEE SHEET RW2C-3
FOR FURTHER
ALIGNMENT DETAILS

NOTES:

1. PROJECT CONTROL WAS ESTABLISHED USING GNSS, THE GLOBAL NAVIGATION SATELLITE SYSTEM.
2. THE SURVEY CONTROL DATA FOR THIS PROJECT HAS BEEN COMPILED FROM VARIOUS SOURCES. IF FURTHER INFORMATION REGARDING PROJECT CONTROL IS NEEDED, PLEASE CONTACT THE LOCATION AND SURVEYS UNIT.