

PLOT DRIVER: NCDOT\_plot\_color\_eng-50.plt  
USER: ERBROOKS      DATE: 8/15/2018  
FILE: pw:\pwndr\usesas01\HDR-US-East-01\Documents\3322\10001376\10052612\6.0\_CAD\_BIM\6.2\_Work\_In\_Progress\Traffic\TrafficControl\TCP\B4974\_Tc\_TMP-01.dgn

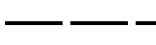
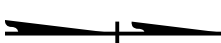
# ROADWAY STANDARD DRAWINGS

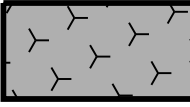
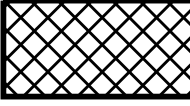
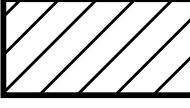
THE FOLLOWING ROADWAY STANDARDS AS SHOWN IN "ROADWAY STANDARD DRAWINGS" - PROJECT SERVICES UNIT - N.C. DEPARTMENT OF TRANSPORTATION - RALEIGH, N.C., DATED JANUARY 2018 ARE APPLICABLE TO THIS PROJECT AND BY REFERENCE HEREBY ARE CONSIDERED A PART OF THESE PLANS:

| STD. NO. | TITLE                                                    |
|----------|----------------------------------------------------------|
| 1101.01  | WORK ZONE ADVANCE WARNING SIGNS                          |
| 1101.02  | TEMPORARY LANE CLOSURES                                  |
| 1101.04  | TEMPORARY SHOULDER CLOSURES                              |
| 1101.11  | TRAFFIC CONTROL DESIGN TABLES                            |
| 1110.01  | STATIONARY WORK ZONE SIGNS                               |
| 1110.02  | PORTABLE WORK ZONE SIGNS                                 |
| 1130.01  | DRUM                                                     |
| 1135.01  | CONES                                                    |
| 1145.01  | BARRICADES                                               |
| 1150.01  | FLAGGING DEVICES                                         |
| 1160.01  | TEMPORARY CRASH CUSHION                                  |
| 1165.01  | WORK VEHICLE LIGHTING SYSTEMS AND TMA DELINEATION        |
| 1170.01  | PORTABLE CONCRETE BARRIER                                |
| 1180.01  | SKINNY-DRUM                                              |
| 1205.01  | PAVEMENT MARKINGS - LINE TYPES AND OFFSETS               |
| 1205.02  | PAVEMENT MARKINGS - TWO-LANE AND MULTI-LANE ROADWAYS     |
| 1205.04  | PAVEMENT MARKINGS - INTERSECTIONS                        |
| 1205.05  | PAVEMENT MARKINGS - TURN LANES                           |
| 1205.12  | PAVEMENT MARKINGS - BRIDGES                              |
| 1250.01  | RAISED PAVEMENT MARKERS - INSTALLATION SPACING           |
| 1251.01  | RAISED PAVEMENT MARKERS - PERMANENT AND TEMPORARY        |
| 1261.01  | GUARDRAIL AND BARRIER DELINEATORS - INSTALLATION SPACING |
| 1261.02  | GUARDRAIL AND BARRIER DELINEATORS - TYPES AND MOUNTING   |
| 1262.01  | GUARDRAIL END DELINEATION                                |

# LEGEND

## GENERAL

-  DIRECTION OF TRAFFIC FLOW
-  DIRECTION OF PEDESTRIAN TRAFFIC FLOW
-  EXIST. PVMT.
-  NORTH ARROW
-  PROPOSED PVMT.
-  TEMP. SHORING (LOCATION PURPOSES ONLY)

-  WORK AREA
-  CONTINUING CONSTRUCTION
-  REMOVAL
-  WEDGING
-  TEMPORARY PAVEMENT

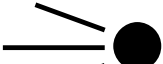
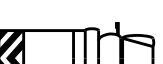
## SIGNALS

-  EXISTING
-  PROPOSED
-  TEMPORARY

## PAVEMENT MARKINGS

-  EXISTING LINES
-  TEMPORARY LINES

## TRAFFIC CONTROL DEVICES

-  BARRICADE (TYPE III)
-  CONE
-  DRUM     SKINNY DRUM     TUBULAR MARKER
-  TEMPORARY CRASH CUSHION
-  FLASHING ARROW BOARD
-  FLAGGER
-  LAW ENFORCEMENT
-  TRUCK MOUNTED ATTENUATOR (TMA)
-  CHANGEABLE MESSAGE SIGN

## TEMPORARY SIGNING

-  PORTABLE SIGN
-  STATIONARY SIGN
-  STATIONARY OR PORTABLE SIGN

## PAVEMENT MARKERS

-  CRYSTAL/CRYSTAL
-  CRYSTAL/RED
-  YELLOW/YELLOW

## PAVEMENT MARKING SYMBOLS

-    PAVEMENT MARKING SYMBOLS

## TEMPORARY PAVEMENT MARKING

-  COLD APPLIED PLASTIC, TYPE 4 - 4" WHITE EDGELINE
-  COLD APPLIED PLASTIC, TYPE 4 - 4" YELLOW DOUBLE CENTER
-  PAINT 24" WHITE STOPBAR
-  PAINT 4" 2'-6"/SP. WHITE MINI-SKIP
-  PAINT 4" WHITE EDGELINE
-  PAINT 4" YELLOW DOUBLE CENTER

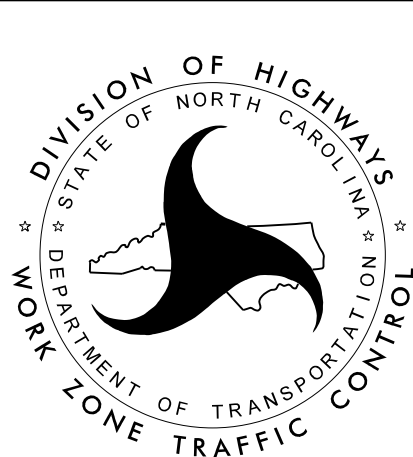
APPROVED: *P. Erskine Brooks*

DATE: 8/15/2018

SEAL



DOCUMENT NOT CONSIDERED FINAL  
UNLESS ALL SIGNATURES COMPLETED



ROADWAY STANDARD  
DRAWINGS & LEGEND