


PLOT DRIVER: NCDOT_pdf_color_eng_50.plt
PENTABLE: NCDOT_tcp.tbl
USER: ERBROOKS
DATE: 8/22/2018
TIME: 8:42:00 AM
FILE: pw:\pwhd\useas01\HDR_US_East_01\Documents\3322\10001376\10052612\60_CAD\BIM\6.2_Work_In_Progress\Traffic\TrafficControl\TCPB4974\A_B4974_TC_TMP-04.dgn

REVISIONS

PROJ. REFERENCE NO.	SHEET NO.
B - 4974	TMP - 4
HDR Engineering, Inc. of the Carolinas 555 Fayetteville St, Suite 900 Raleigh, N.C. 27601 N.C.B.E.L.S. License Number: F-0116	

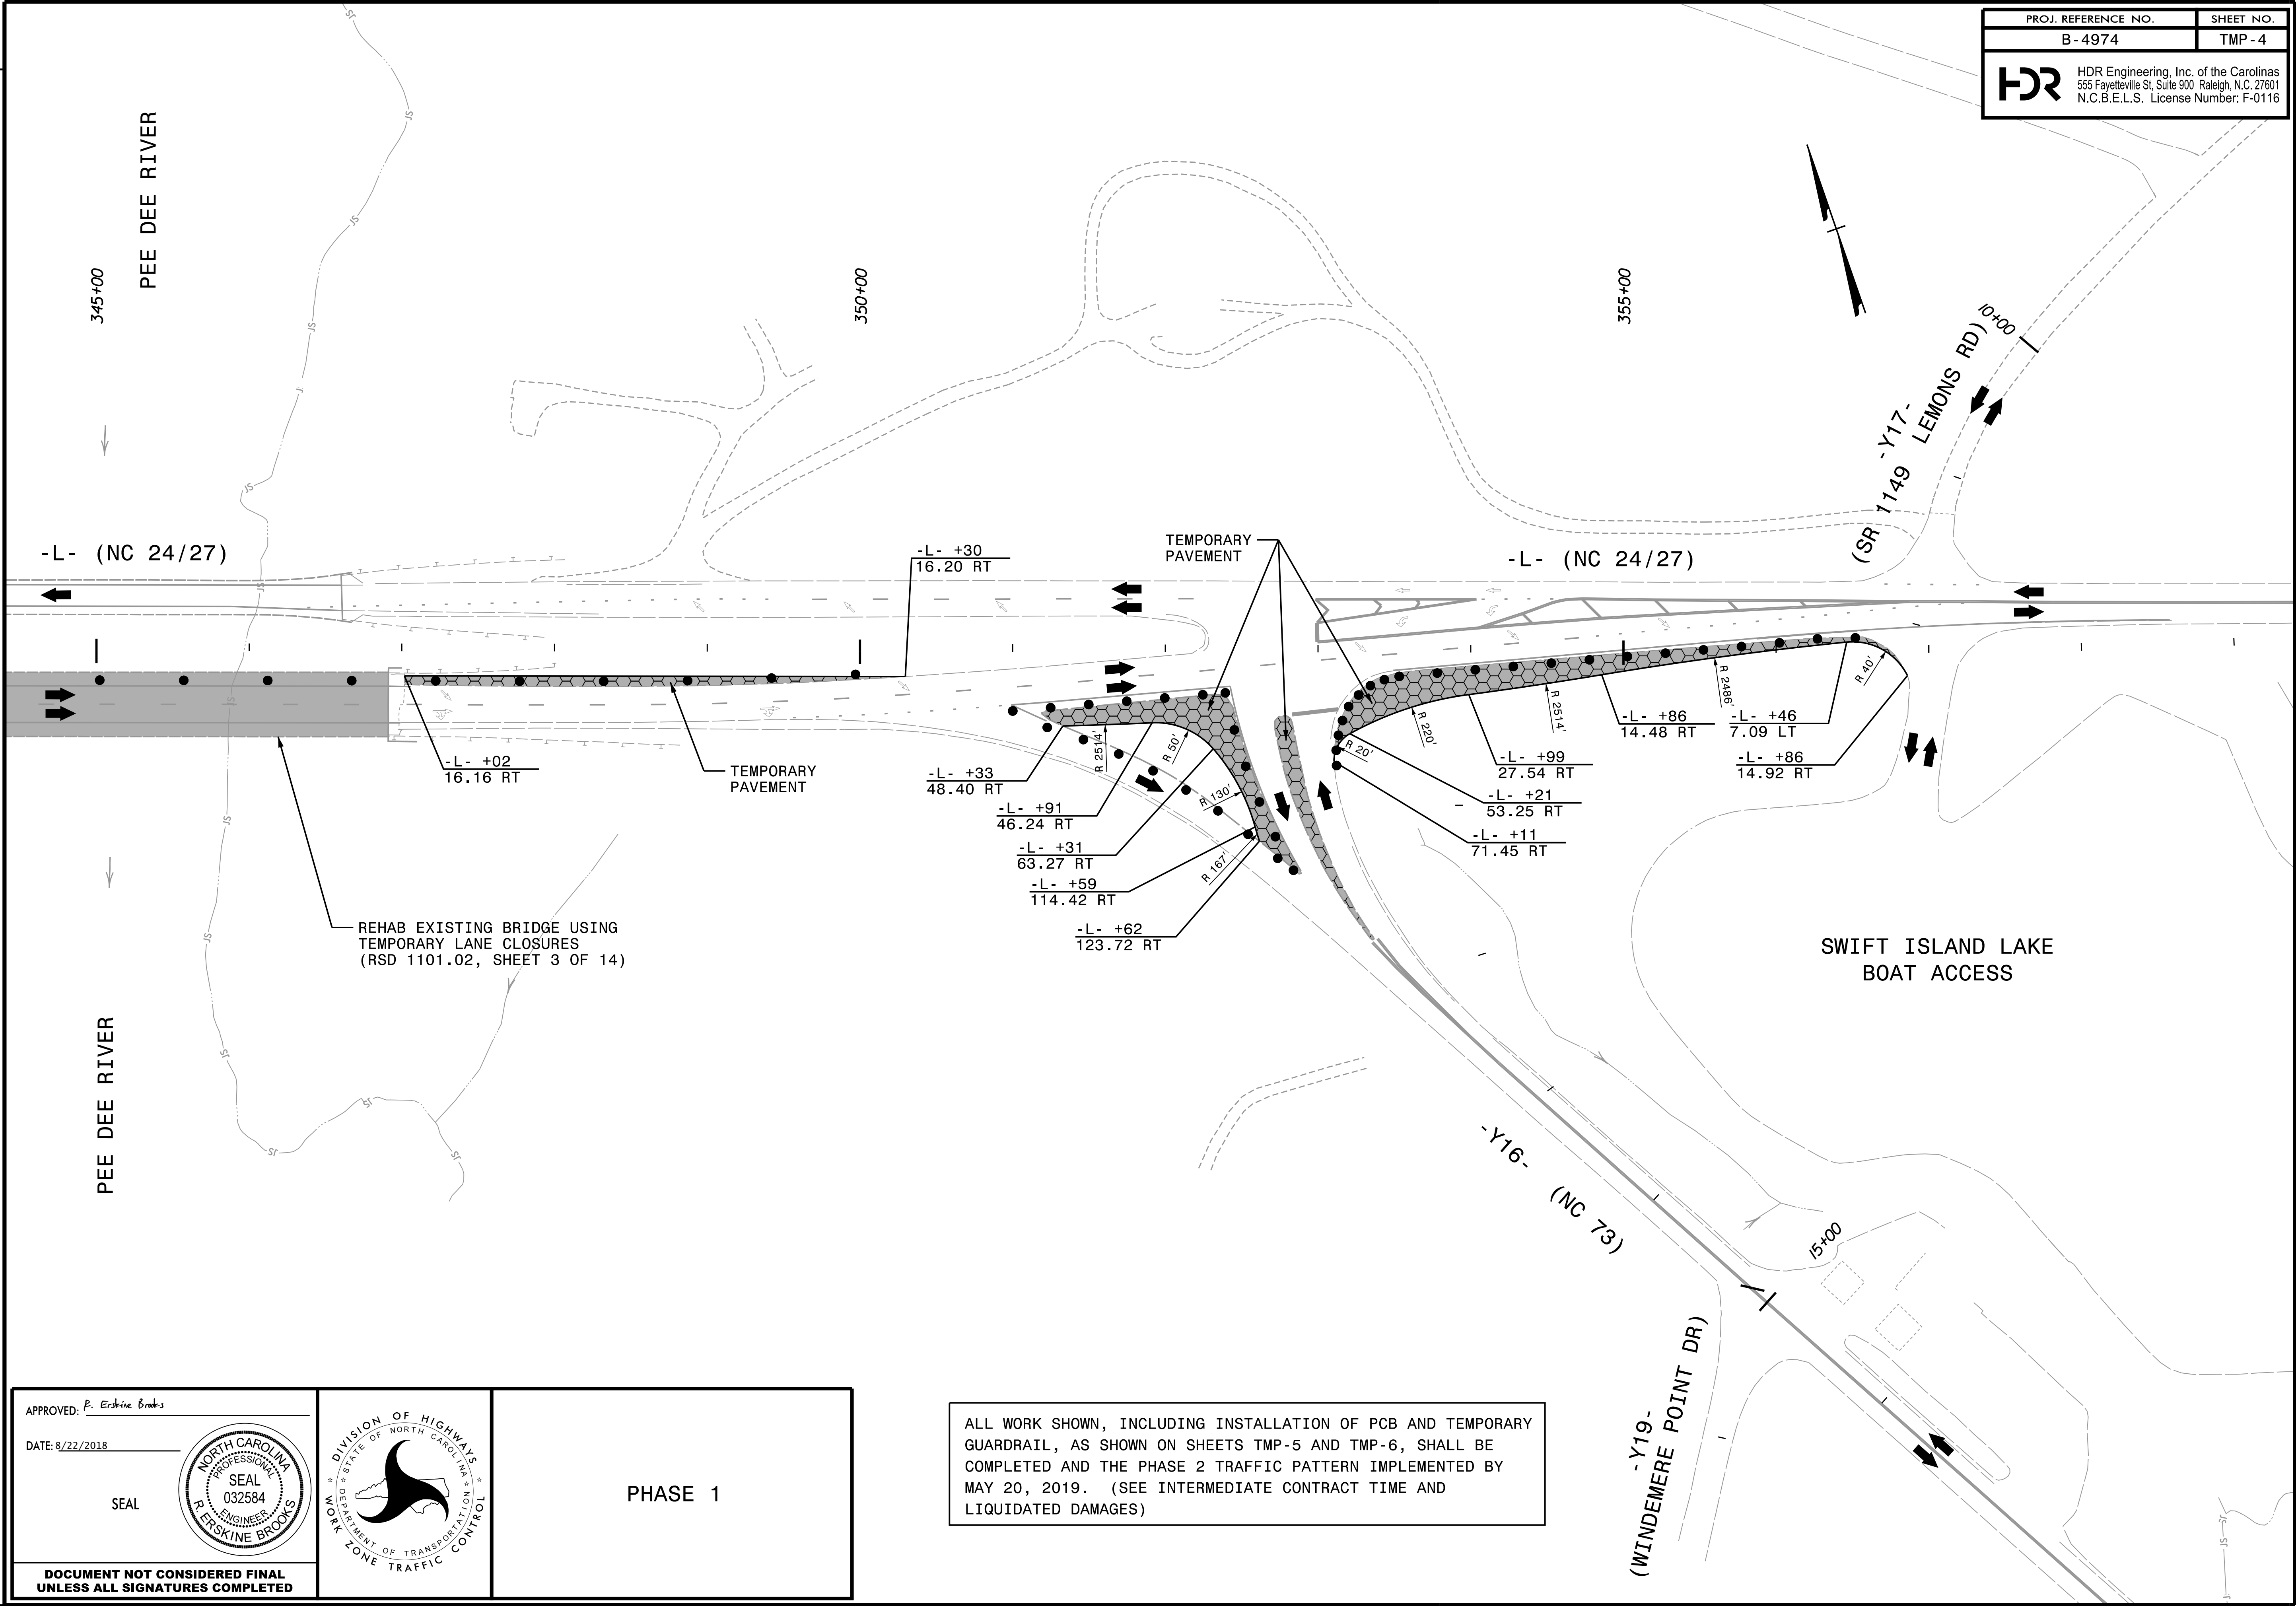

APPROVED: *P. Erskine Brooks*

DATE: 8/22/2018

SEAL

NORTH CAROLINA

PROFESSIONAL SEAL

032584

ENGINEER

ERSKINE BROOKS

DIVISION OF HIGHWAYS

STATE OF NORTH CAROLINA

DEPARTMENT OF TRANSPORTATION

WORK ZONE TRAFFIC CONTROL

PHASE 1

DOCUMENT NOT CONSIDERED FINAL
UNLESS ALL SIGNATURES COMPLETED

ALL WORK SHOWN, INCLUDING INSTALLATION OF PCB AND TEMPORARY GUARDRAIL, AS SHOWN ON SHEETS TMP-5 AND TMP-6, SHALL BE COMPLETED AND THE PHASE 2 TRAFFIC PATTERN IMPLEMENTED BY MAY 20, 2019. (SEE INTERMEDIATE CONTRACT TIME AND LIQUIDATED DAMAGES)