



PLOT DRIVER: NCDOT_pdf_color_eng-50.plt
USER: ERBROOKS
PENTABLE: NCDOT_tcp.tbl
DATE: 8/22/2018
TIME: 8:18:06 AM
FILE: pw:\pwhd\users\01\HDR_US_East_01\Documents\3322\10001376\10052612\60_CAD\BIM\6.2_Work_In_Progress\Traffic\TrafficControl\TCPB4974\B4974_TC_TMP-06.dgn

REVISIONS

PROJ. REFERENCE NO.	SHEET NO.
B - 4974	TMP - 6
 HDR Engineering, Inc. of the Carolinas 555 Fayetteville St, Suite 900, Raleigh, N.C. 27601 N.C.B.E.L.S. License Number: F-0116	

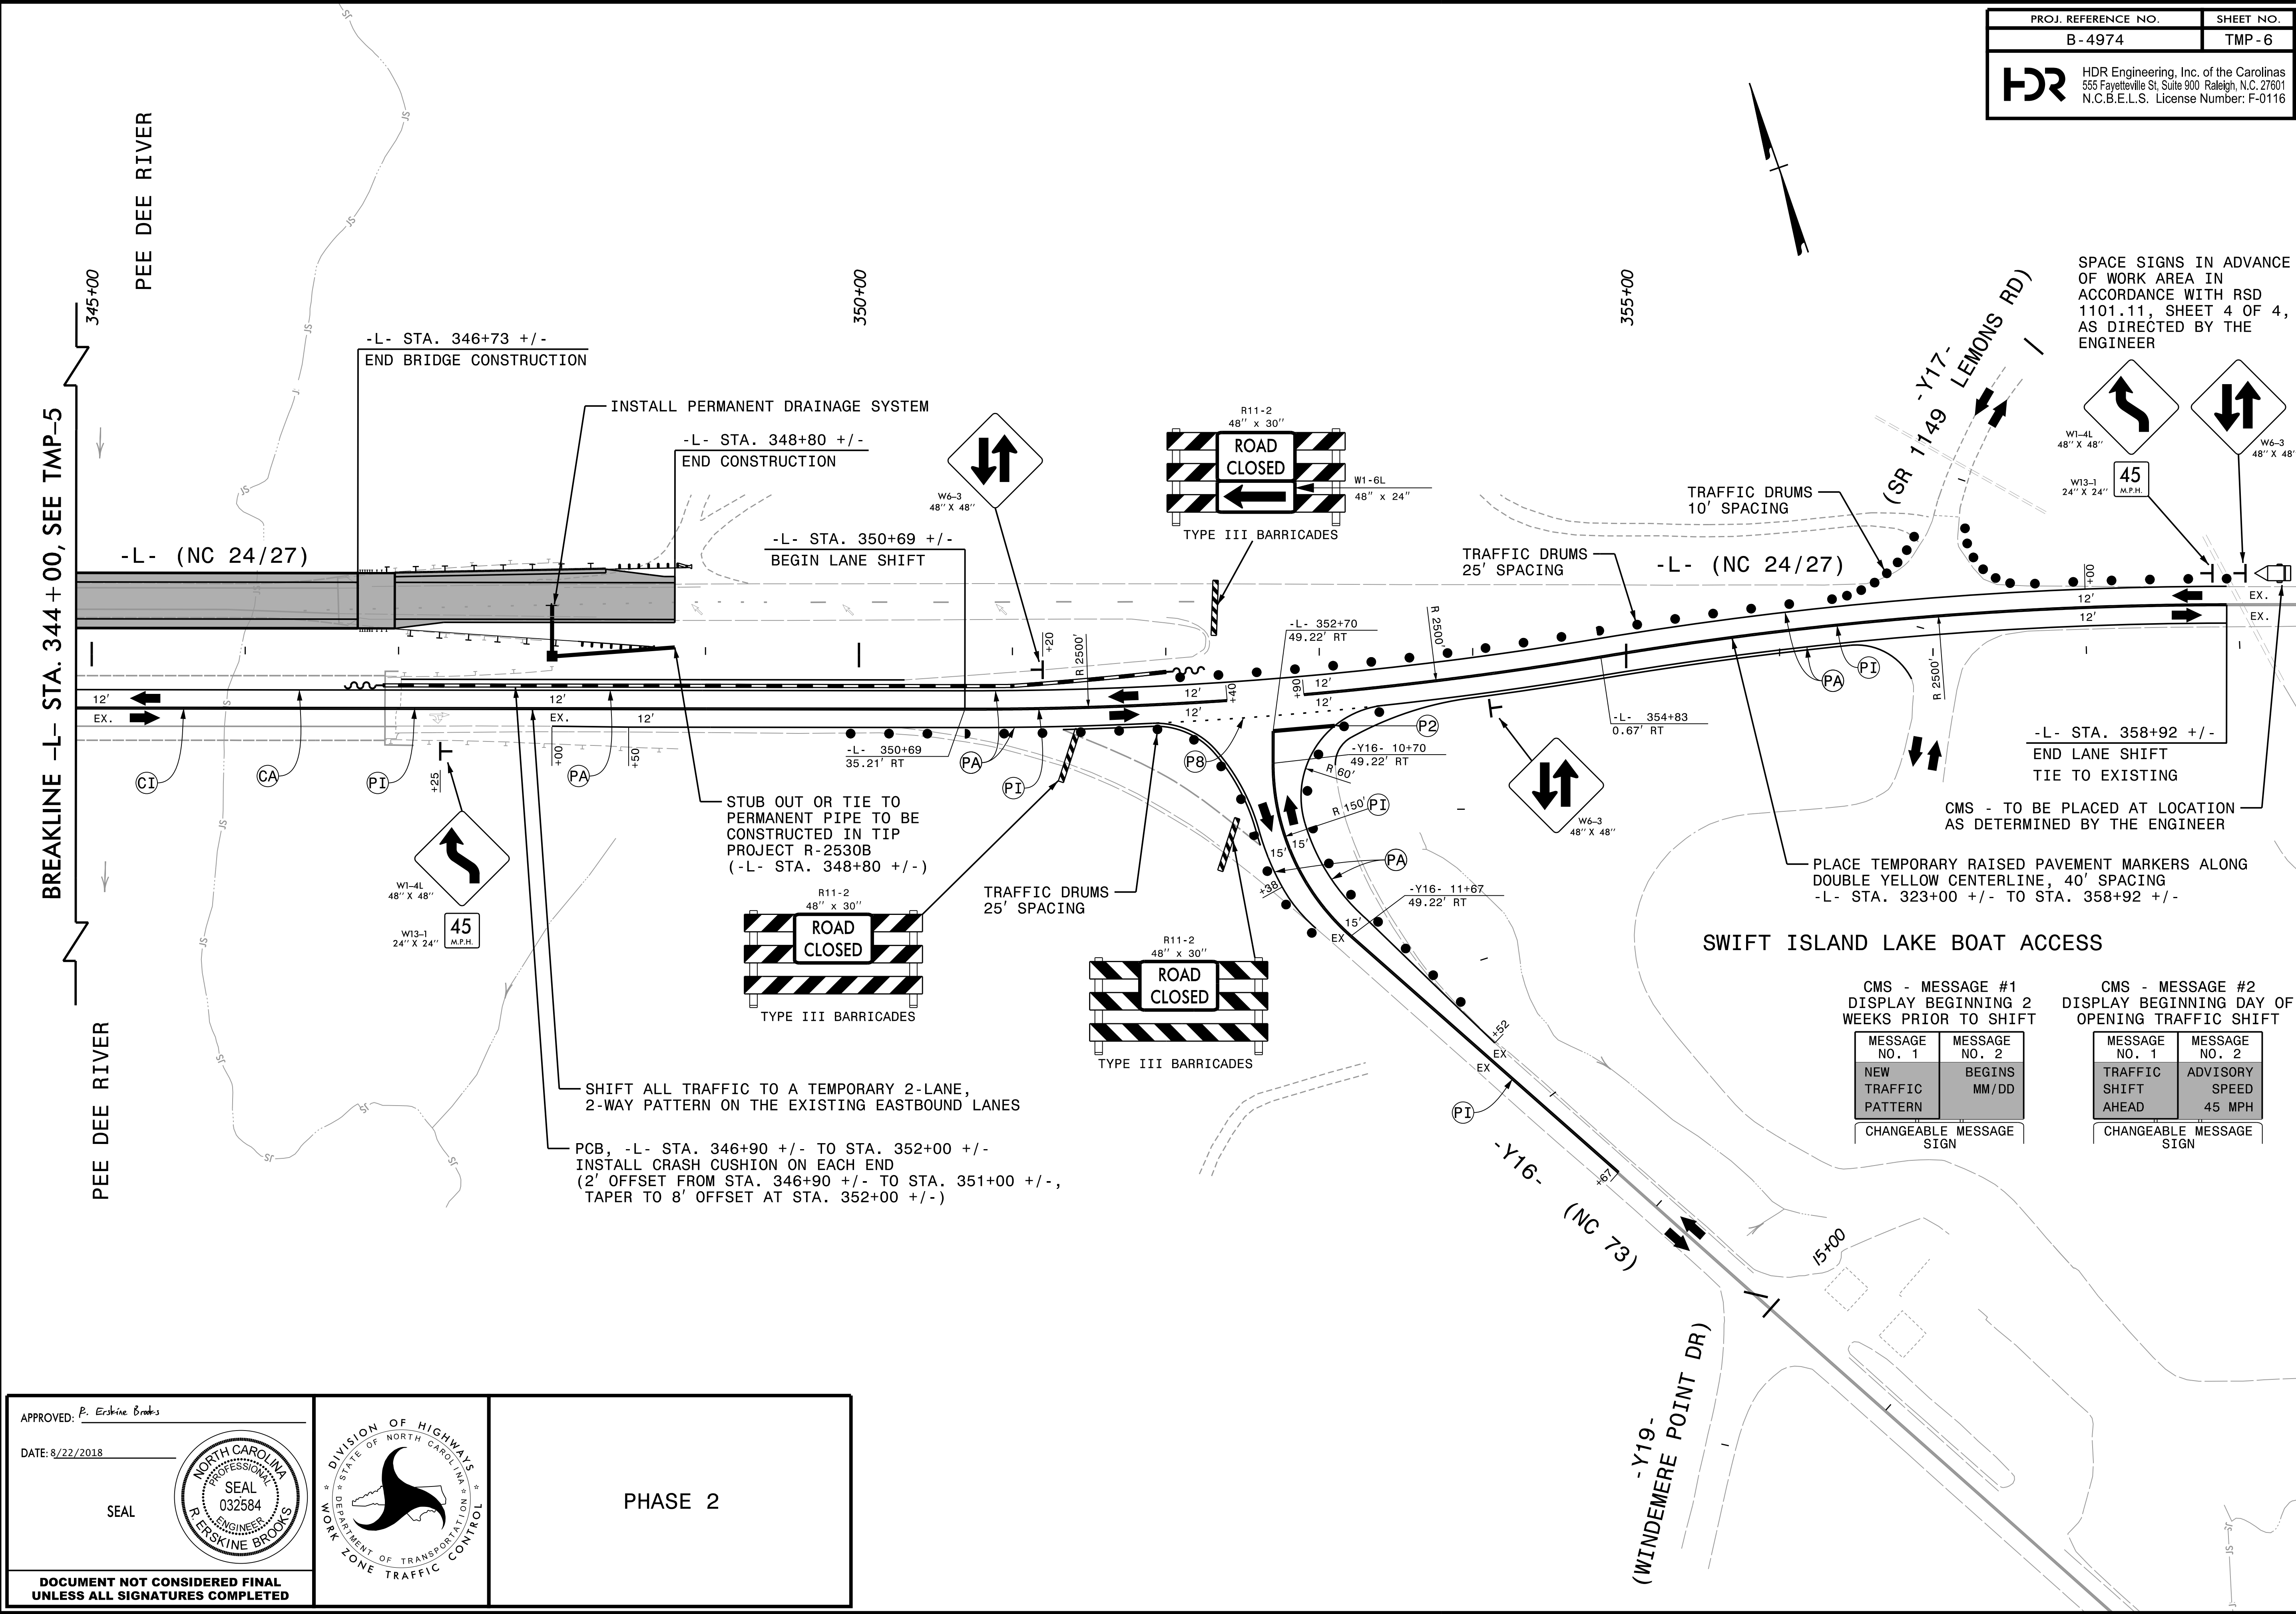

SPACE SIGNS IN ADVANCE OF WORK AREA IN ACCORDANCE WITH RSD 1101.11, SHEET 4 OF 4, AS DIRECTED BY THE ENGINEER

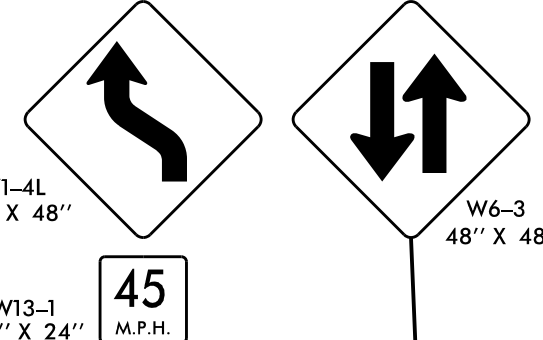

-L- STA. 358+92 +/-
END LANE SHIFT
TIE TO EXISTING

CMS - TO BE PLACED AT LOCATION AS DETERMINED BY THE ENGINEER

CMS - MESSAGE #1
DISPLAY BEGINNING 2 WEEKS PRIOR TO SHIFT

MESSAGE NO. 1	MESSAGE NO. 2
NEW TRAFFIC PATTERN	BEGINS MM/DD

CHANGEABLE MESSAGE SIGN

CMS - MESSAGE #2
DISPLAY BEGINNING DAY OF OPENING TRAFFIC SHIFT

MESSAGE NO. 1	MESSAGE NO. 2
TRAFFIC SHIFT AHEAD	ADVISORY SPEED 45 MPH

CHANGEABLE MESSAGE SIGN

APPROVED: *P. Erskine Brooks*

DATE: 8/22/2018

SEAL





PHASE 2

DOCUMENT NOT CONSIDERED FINAL
UNLESS ALL SIGNATURES COMPLETED