


DATE: 8/28/2018  
TIME: 2:28:30 PM


USER: \\USFAL3Y001\casomel.com\Drawings\401\023\_B4974\_SMLT1.sldgn  
DRAWN BY: J.C. MORRISON  
CHECKED BY: J.C. MORRISON  
DESIGNED BY: K. COMPTON  
DESIGN CHECKED BY: J.C. MORRISON

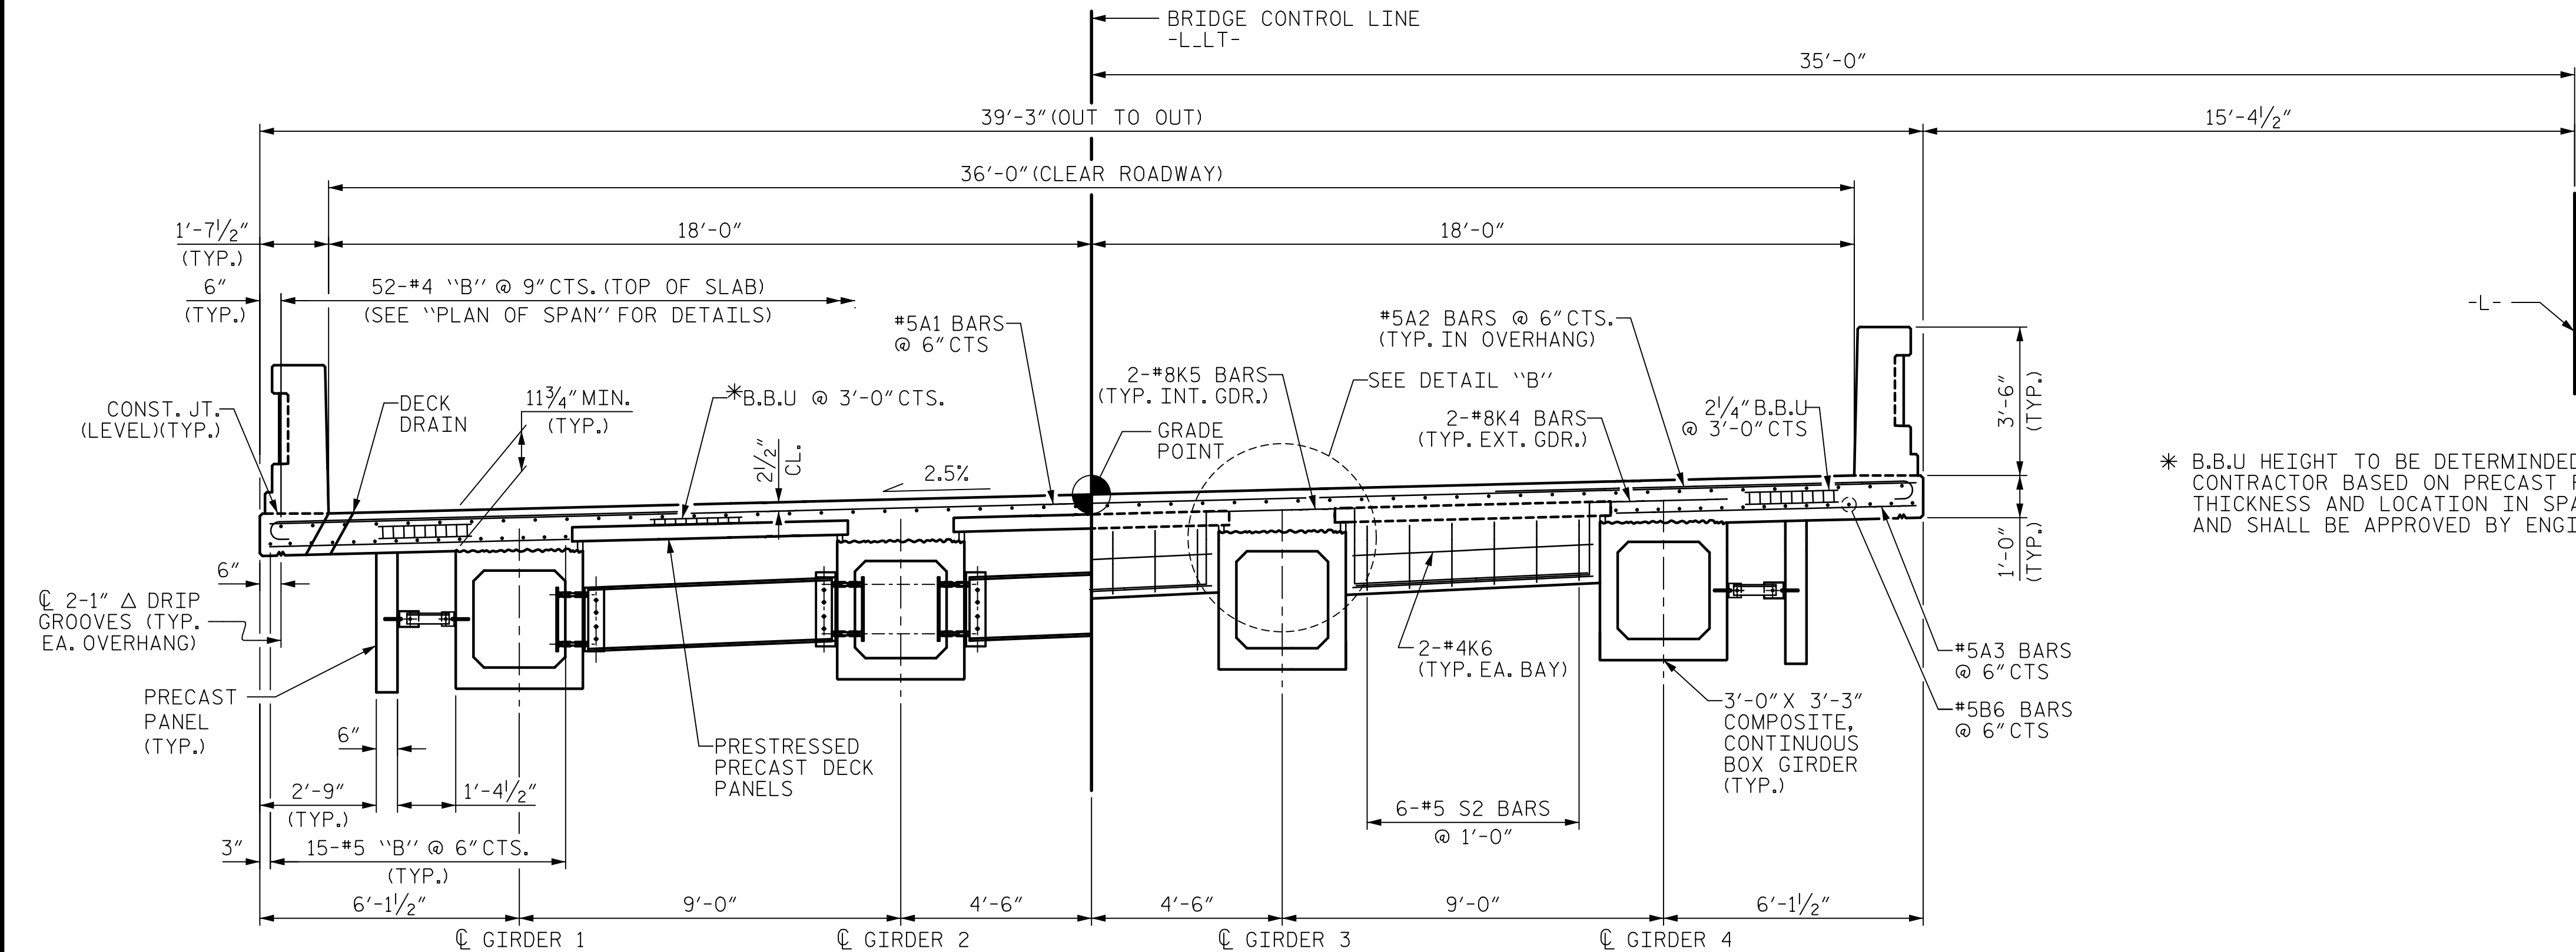


SECTION AT INTERMEDIATE DIAPHRAGM

SECTION AT EXPANSION BENTS


NOTES:  
FOR SECTION A-A, SEE "TYPICAL SECTIONS DETAILS" SHEET.  
FOR PRECAST PANEL DETAILS, SEE "PRECAST FASCIA PANEL LAYOUT" SHEET.

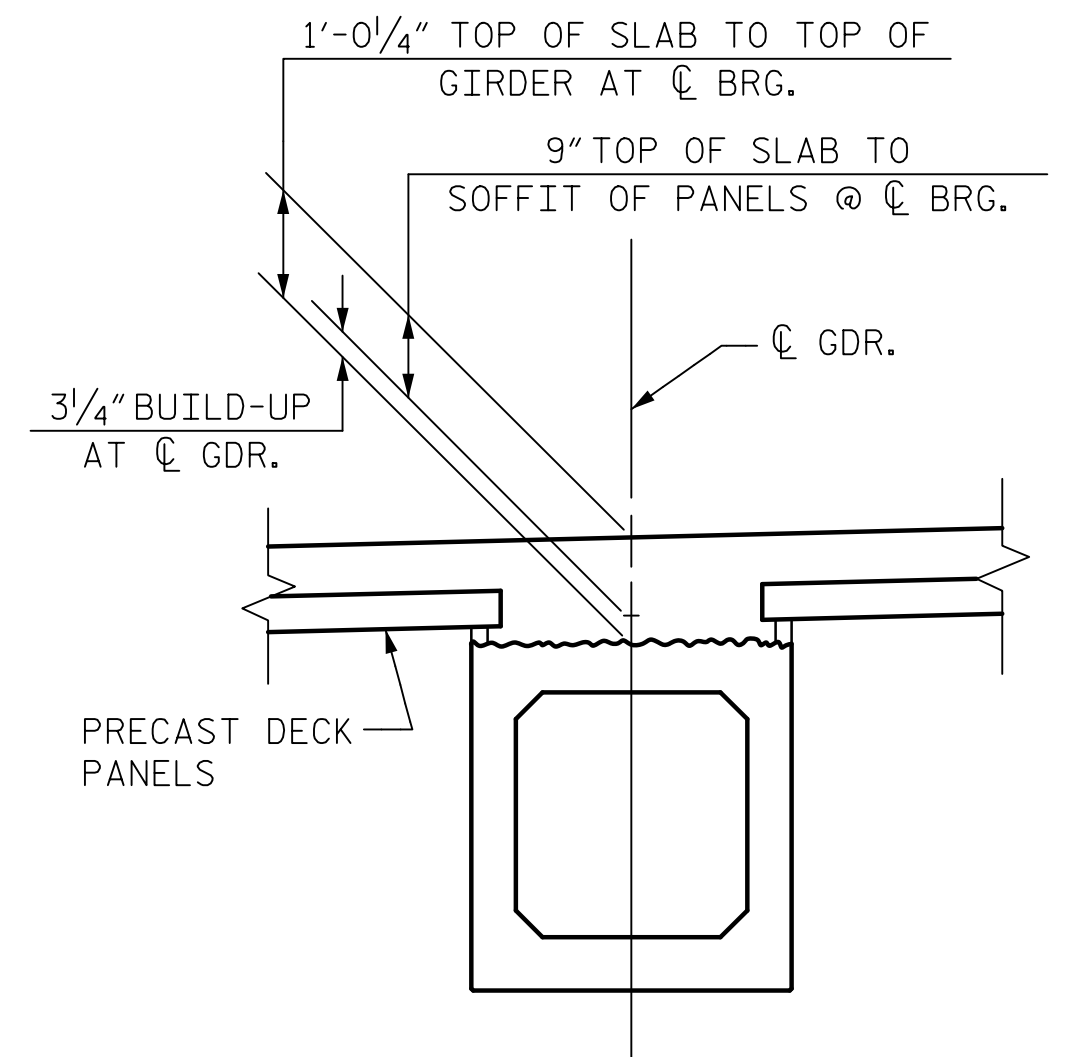

DETAIL "B"

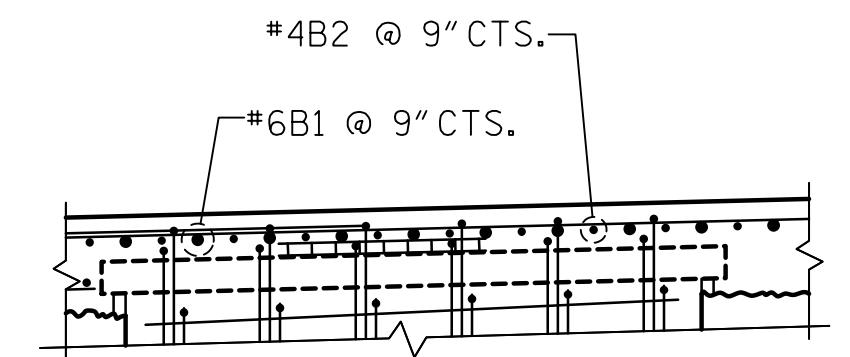

DETAIL "A"

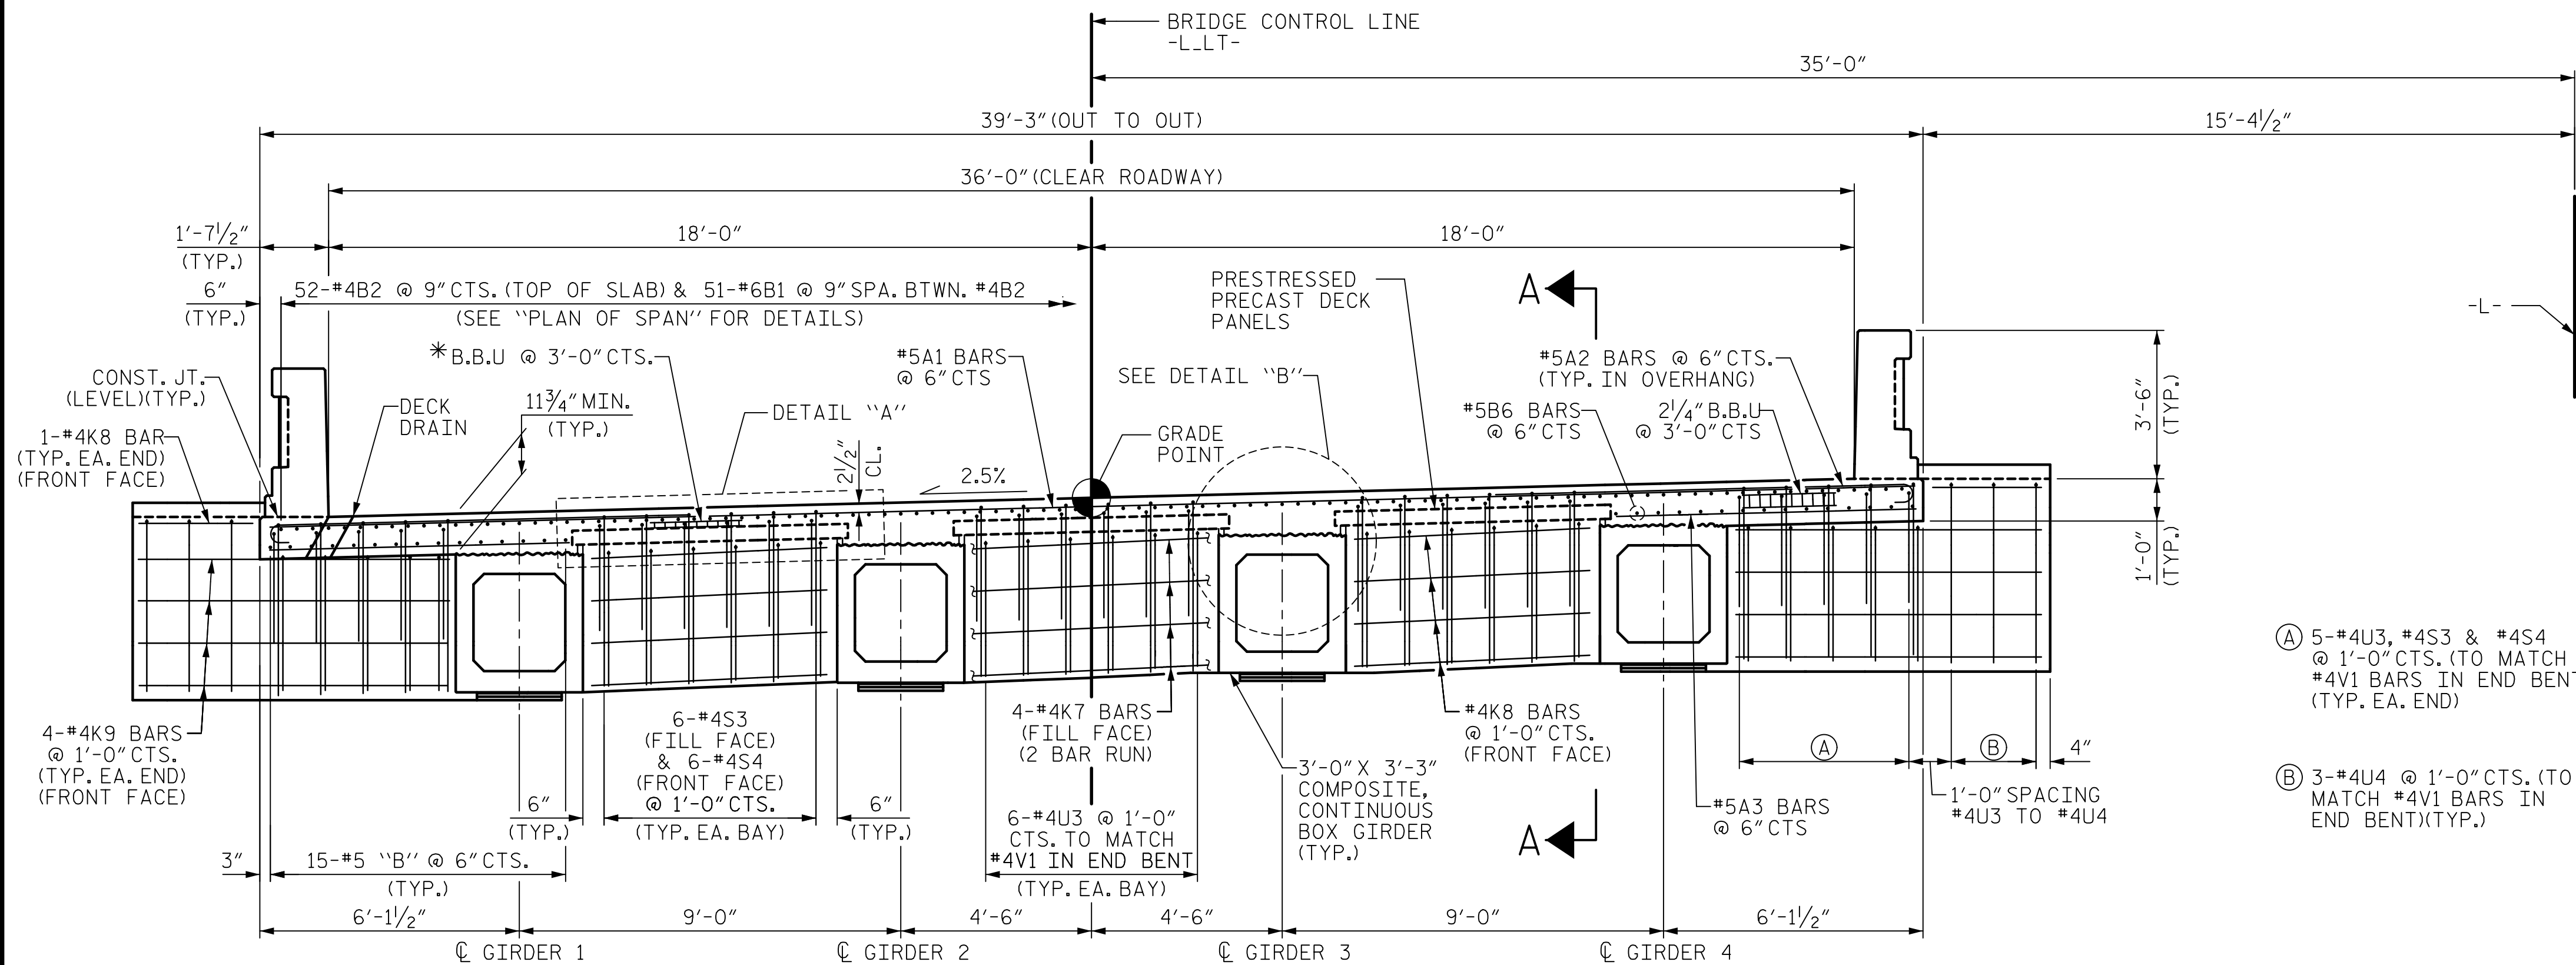

SECTION AT INTEGRAL END BENT


TYPICAL SECTION - APPROACH SPANS

PROJECT NO. B-4974

STANLY/MONTGOMERY COUNTY

STATION: 339+86.39 -L-

SHEET 1 OF 2

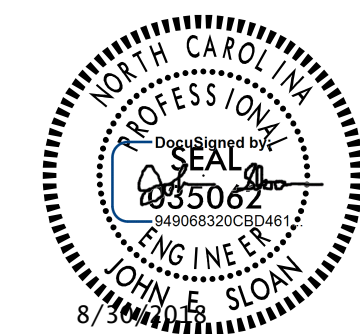

STATE OF NORTH CAROLINA  
DEPARTMENT OF TRANSPORTATION  
RALEIGH

SUPERSTRUCTURE

TYPICAL SECTION  
APPROACH SPANS

| REVISIONS |     |       |     |     |       | SHEET NO.<br>S-11   |
|-----------|-----|-------|-----|-----|-------|---------------------|
| NO.       | BY: | DATE: | NO. | BY: | DATE: |                     |
| 1         |     |       | 3   |     |       | TOTAL SHEETS<br>148 |
| 2         |     |       | 4   |     |       |                     |

DOCUMENT NOT CONSIDERED  
FINAL UNLESS ALL  
SIGNATURES COMPLETED