



DATE: 8/28/2018
TIME: 2:52:48 PM


USER: nptfpm
DOB: USFAL3P001ncaesomet.com\Carl@Projeaers60336253900_WorA90 CAD70_NCDOT\TIPStructures\04 Drawings\401_L069_B4974_SML03.dgn

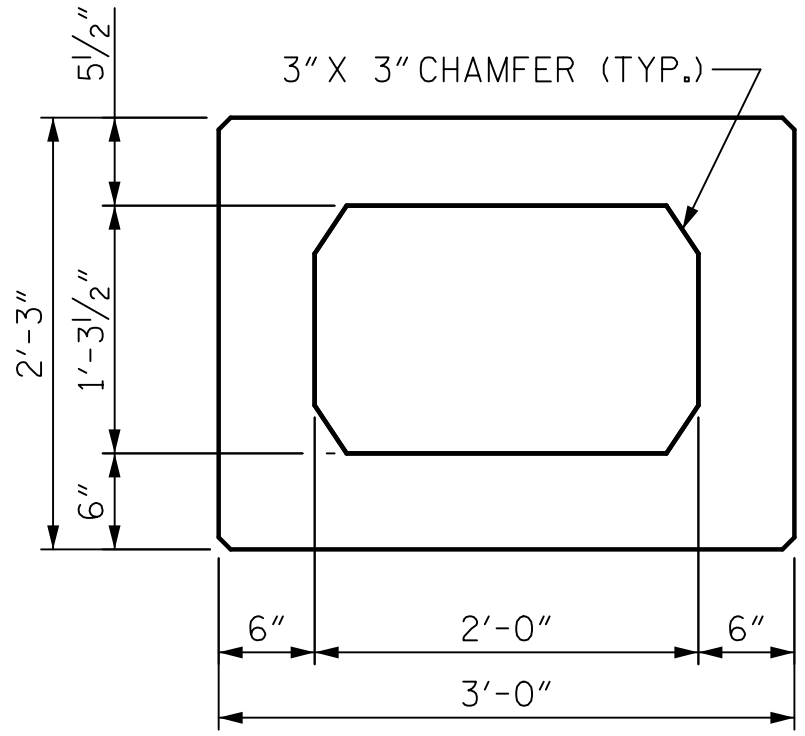


GIRDER SECTION
(ALL GIRDERS)

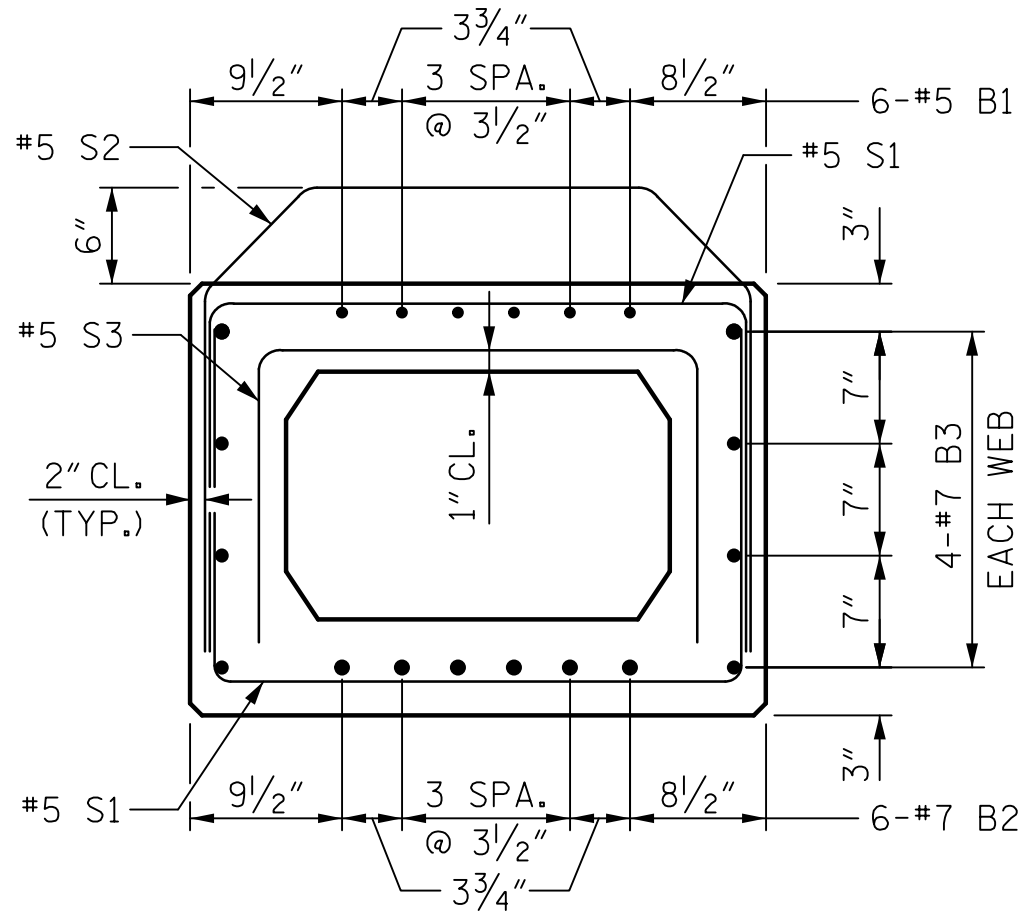


SECTION A-A

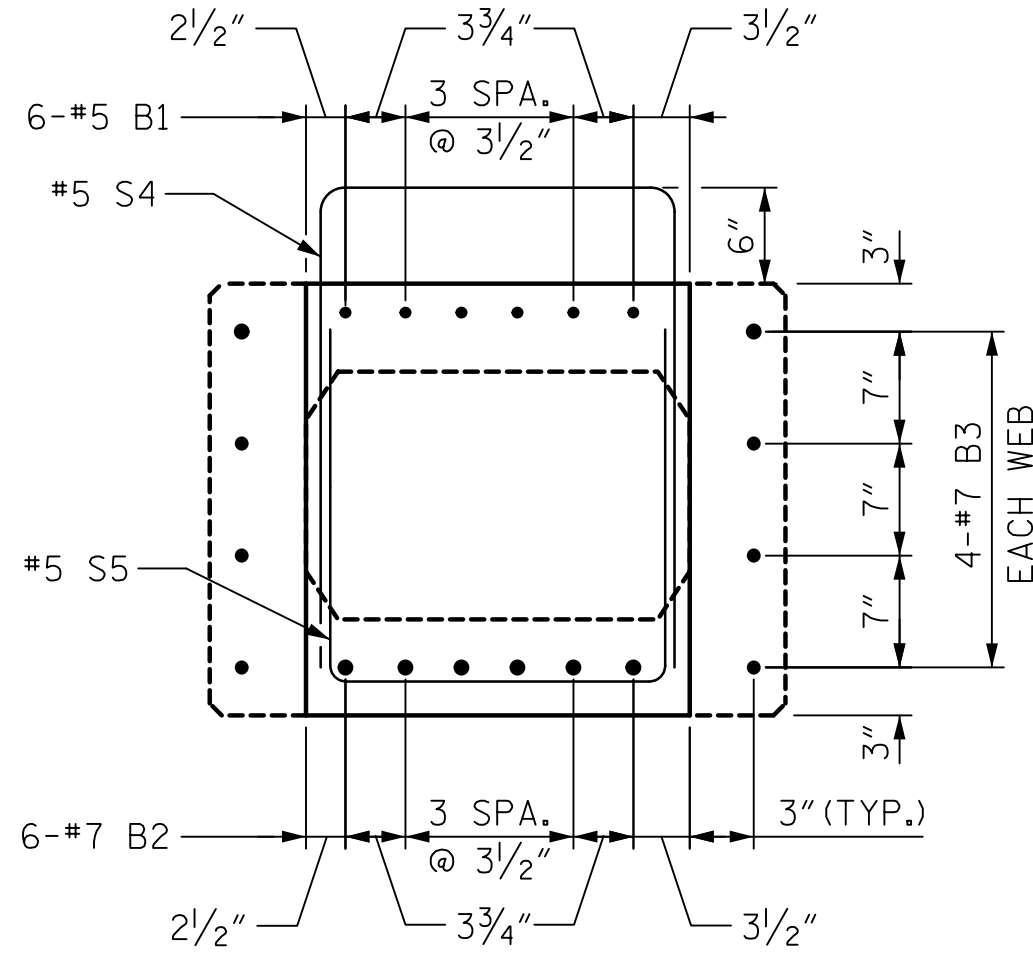


SECTION B-B

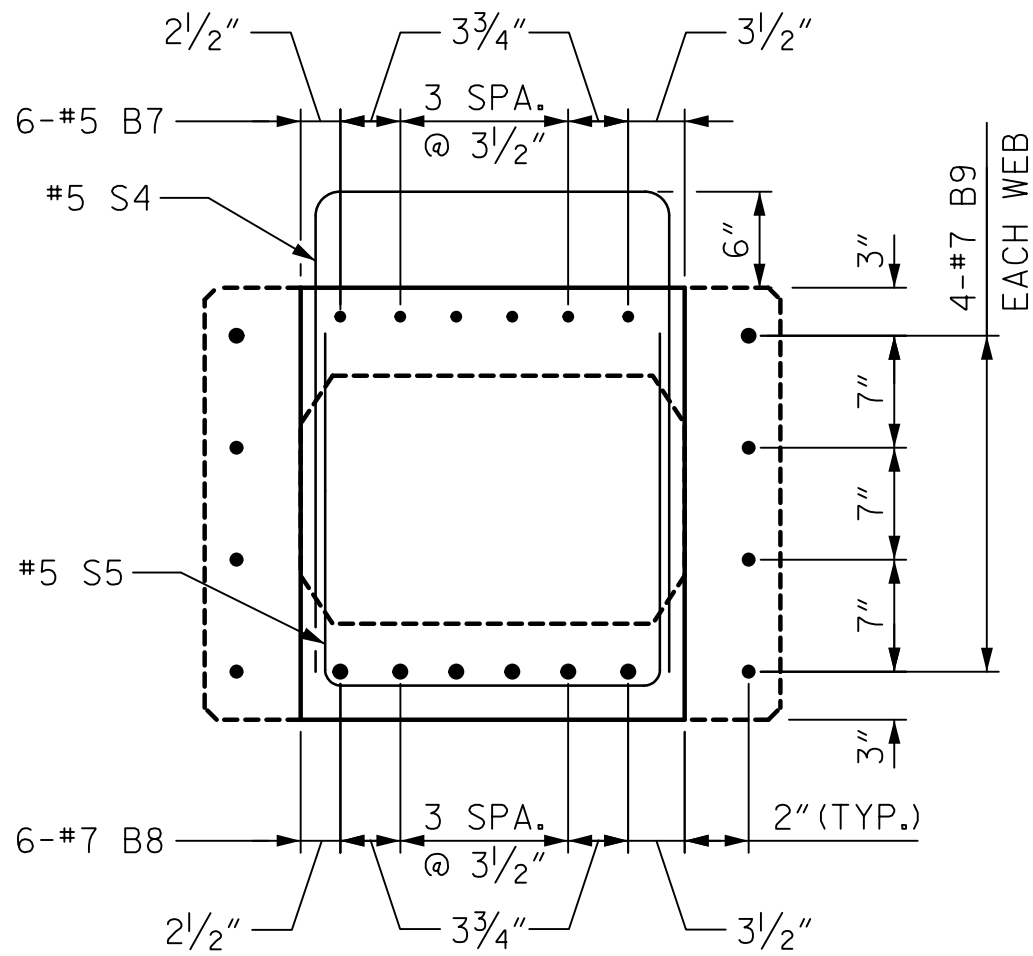


SECTION C-C

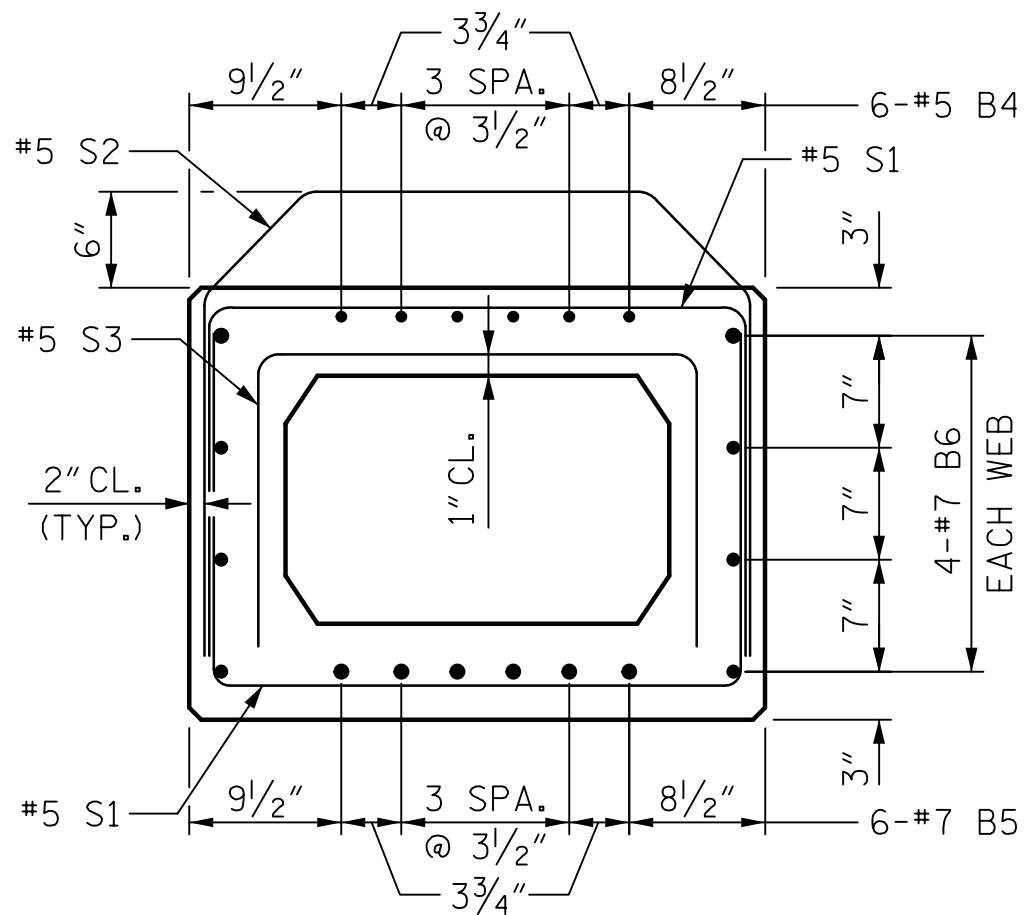


SECTION D-D

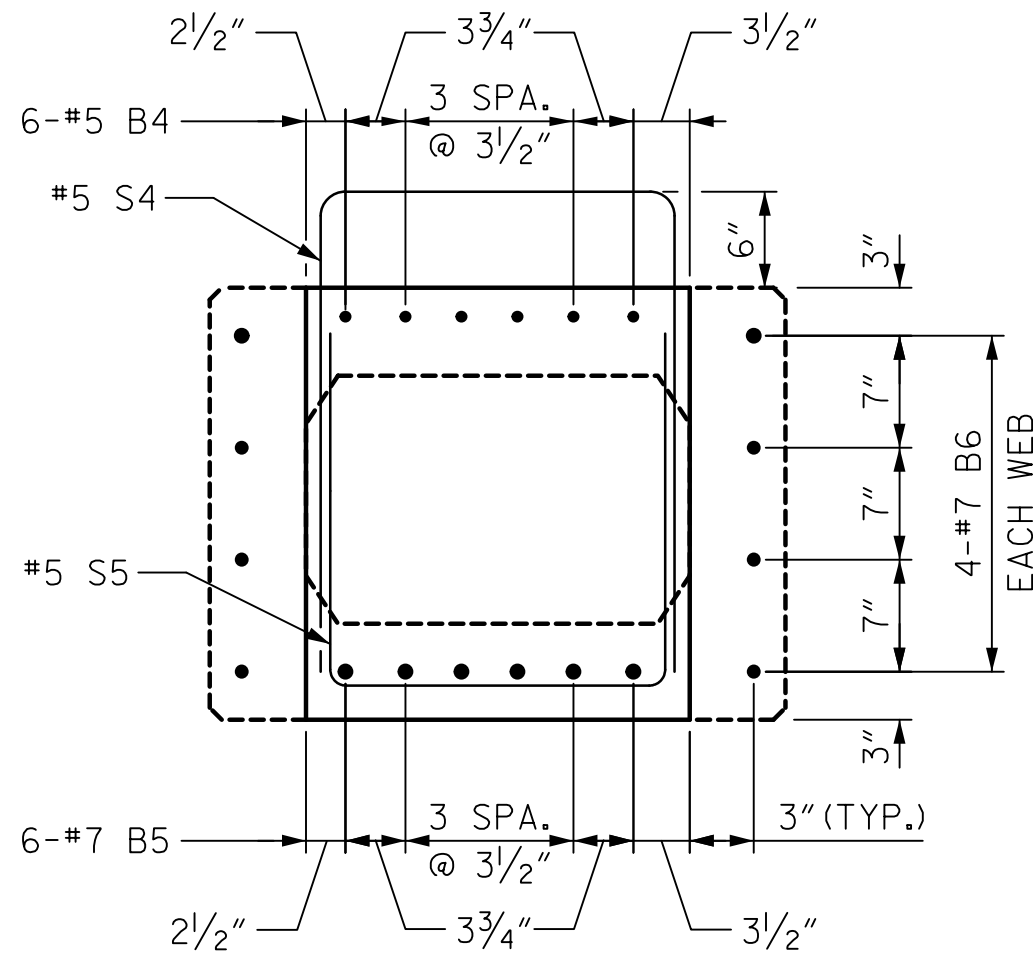

SECTION E-E

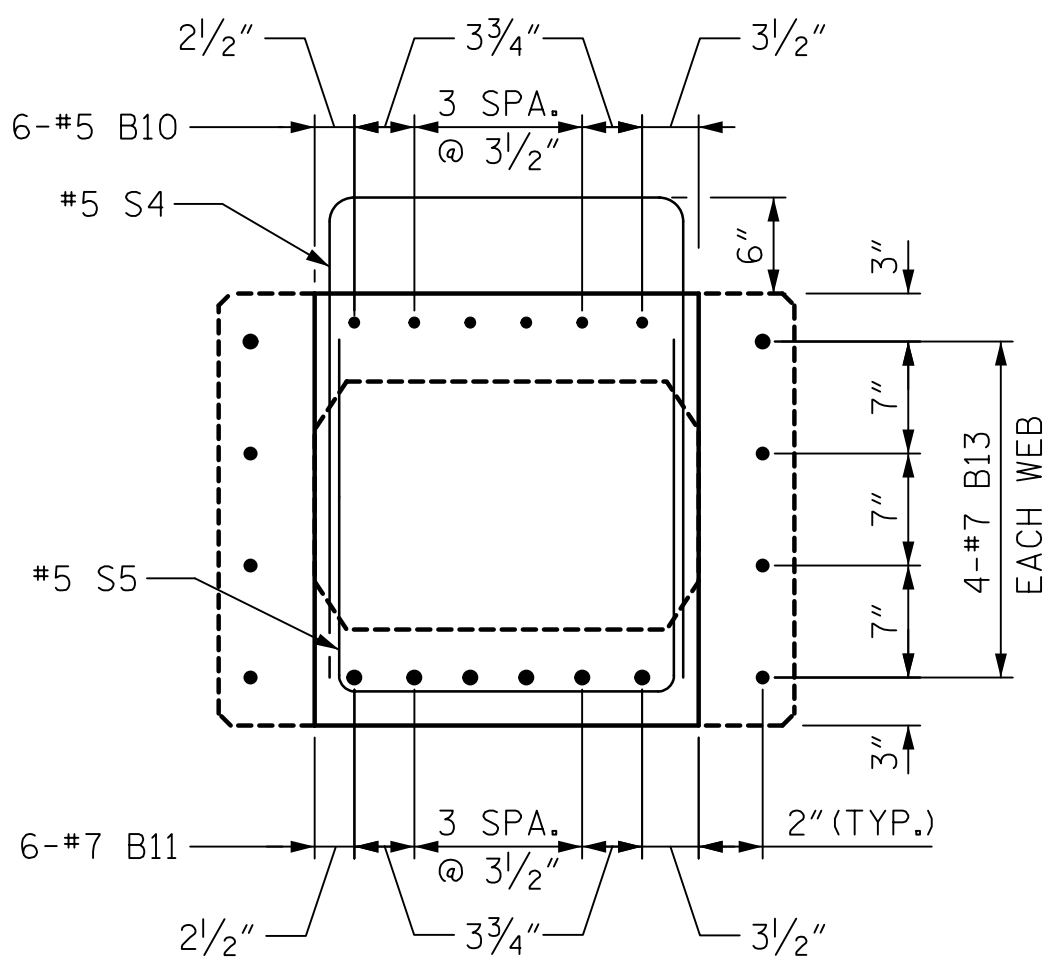

SECTION F-F

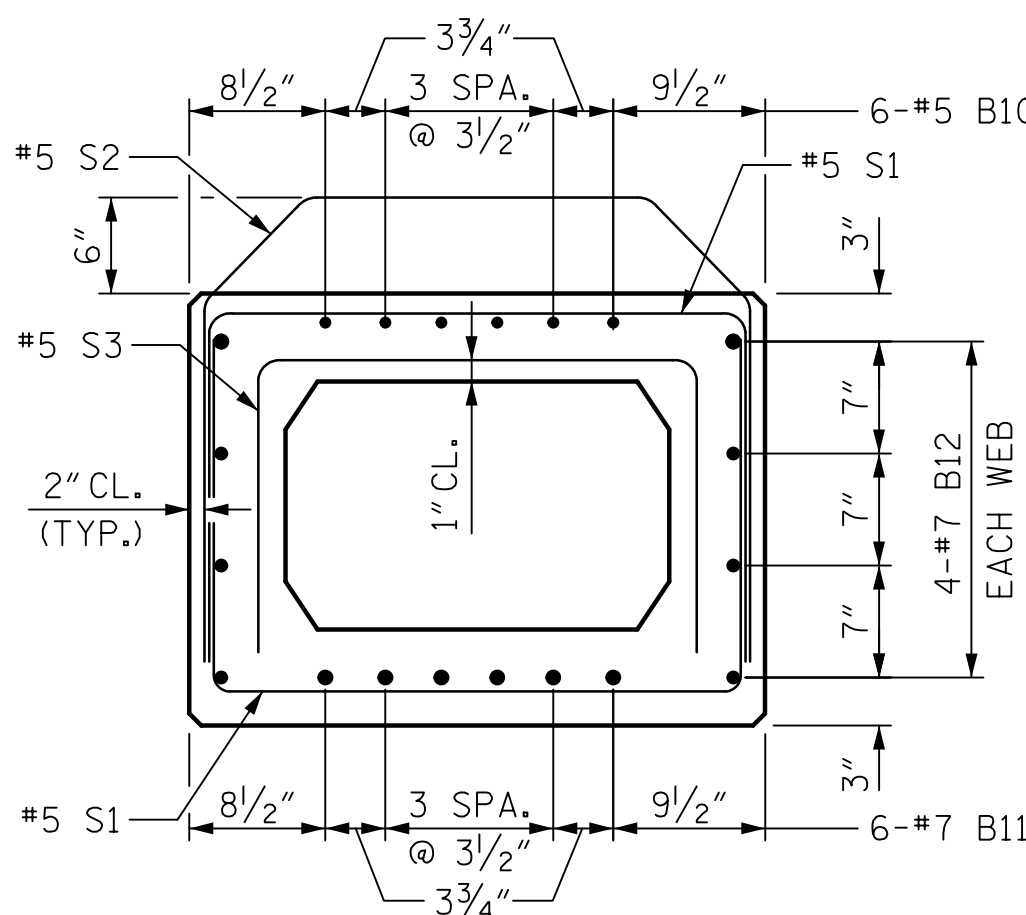

SECTION G-G

NOTES
LAP #5 STIRRUP BARS A MINIMUM OF 1'-9".

PROJECT NO. B-4974

STANLY/MONTGOMERY COUNTY

STATION: 339+86.39 -L-

SHEET 4 OF 7

AECOM
AECOM TECHNICAL SERVICES, INC.
701 CORPORATE CENTER DRIVE, SUITE 475
RALEIGH, NC 27607
(919) 854-6200 www.aecom.com
AECOM License No. F-0342



STATE OF NORTH CAROLINA
DEPARTMENT OF TRANSPORTATION
RALEIGH

SUPERSTRUCTURE

3'-0" X 2'-3"
REINFORCED CONCRETE
BOX GIRDER
SPANS C, D, E, & F

REVISIONS

NO.	BY:	DATE:	NO.	BY:	DATE:
1			3		
2			4		

SHEET NO.

S-34

TOTAL SHEETS

148

DRAWN BY : N. BROWN DATE : 4/2018
CHECKED BY : J. SLOAN DATE : 4/2018
DESIGNED BY : K. DONALD DATE : 1/2018
DESIGN CHECKED BY : N. BROWN DATE : 2/2018

DOCUMENT NOT CONSIDERED
FINAL UNLESS ALL
SIGNATURES COMPLETED