

DATE: 8/28/2018
TIME: 2:33:49 PM


USER: \\FSAL31001\ncasomel.com\dwg\Proj\Bent\Bent36253\900_Work\A910_CAD\70_NC001_TIP\Structures\04_Drawings\401_083_B4974_SML\CBRail.dgn
DGN: \\FSAL31001\ncasomel.com\dwg\Proj\Bent\Bent36253\900_Work\A910_CAD\70_NC001_TIP\Structures\04_Drawings\401_083_B4974_SML\CBRail.dgn

NOTES

PROVIDE 2" CLEAR COVER @ ENDS OF ALL "B" BARS.

LOCATION OF "S" BARS MAY BE ADJUSTED SLIGHTLY TO AVOID CONFLICT WITH "V" BARS.

RIGHT RAIL SHOWN, LEFT RAIL SIMILAR, MIRRORED ABOUT -L-LT-. FOR SECTION A-A AND OTHER DETAILS, SEE "CONCRETE BARRIER RAIL SECTIONS" SHEET.

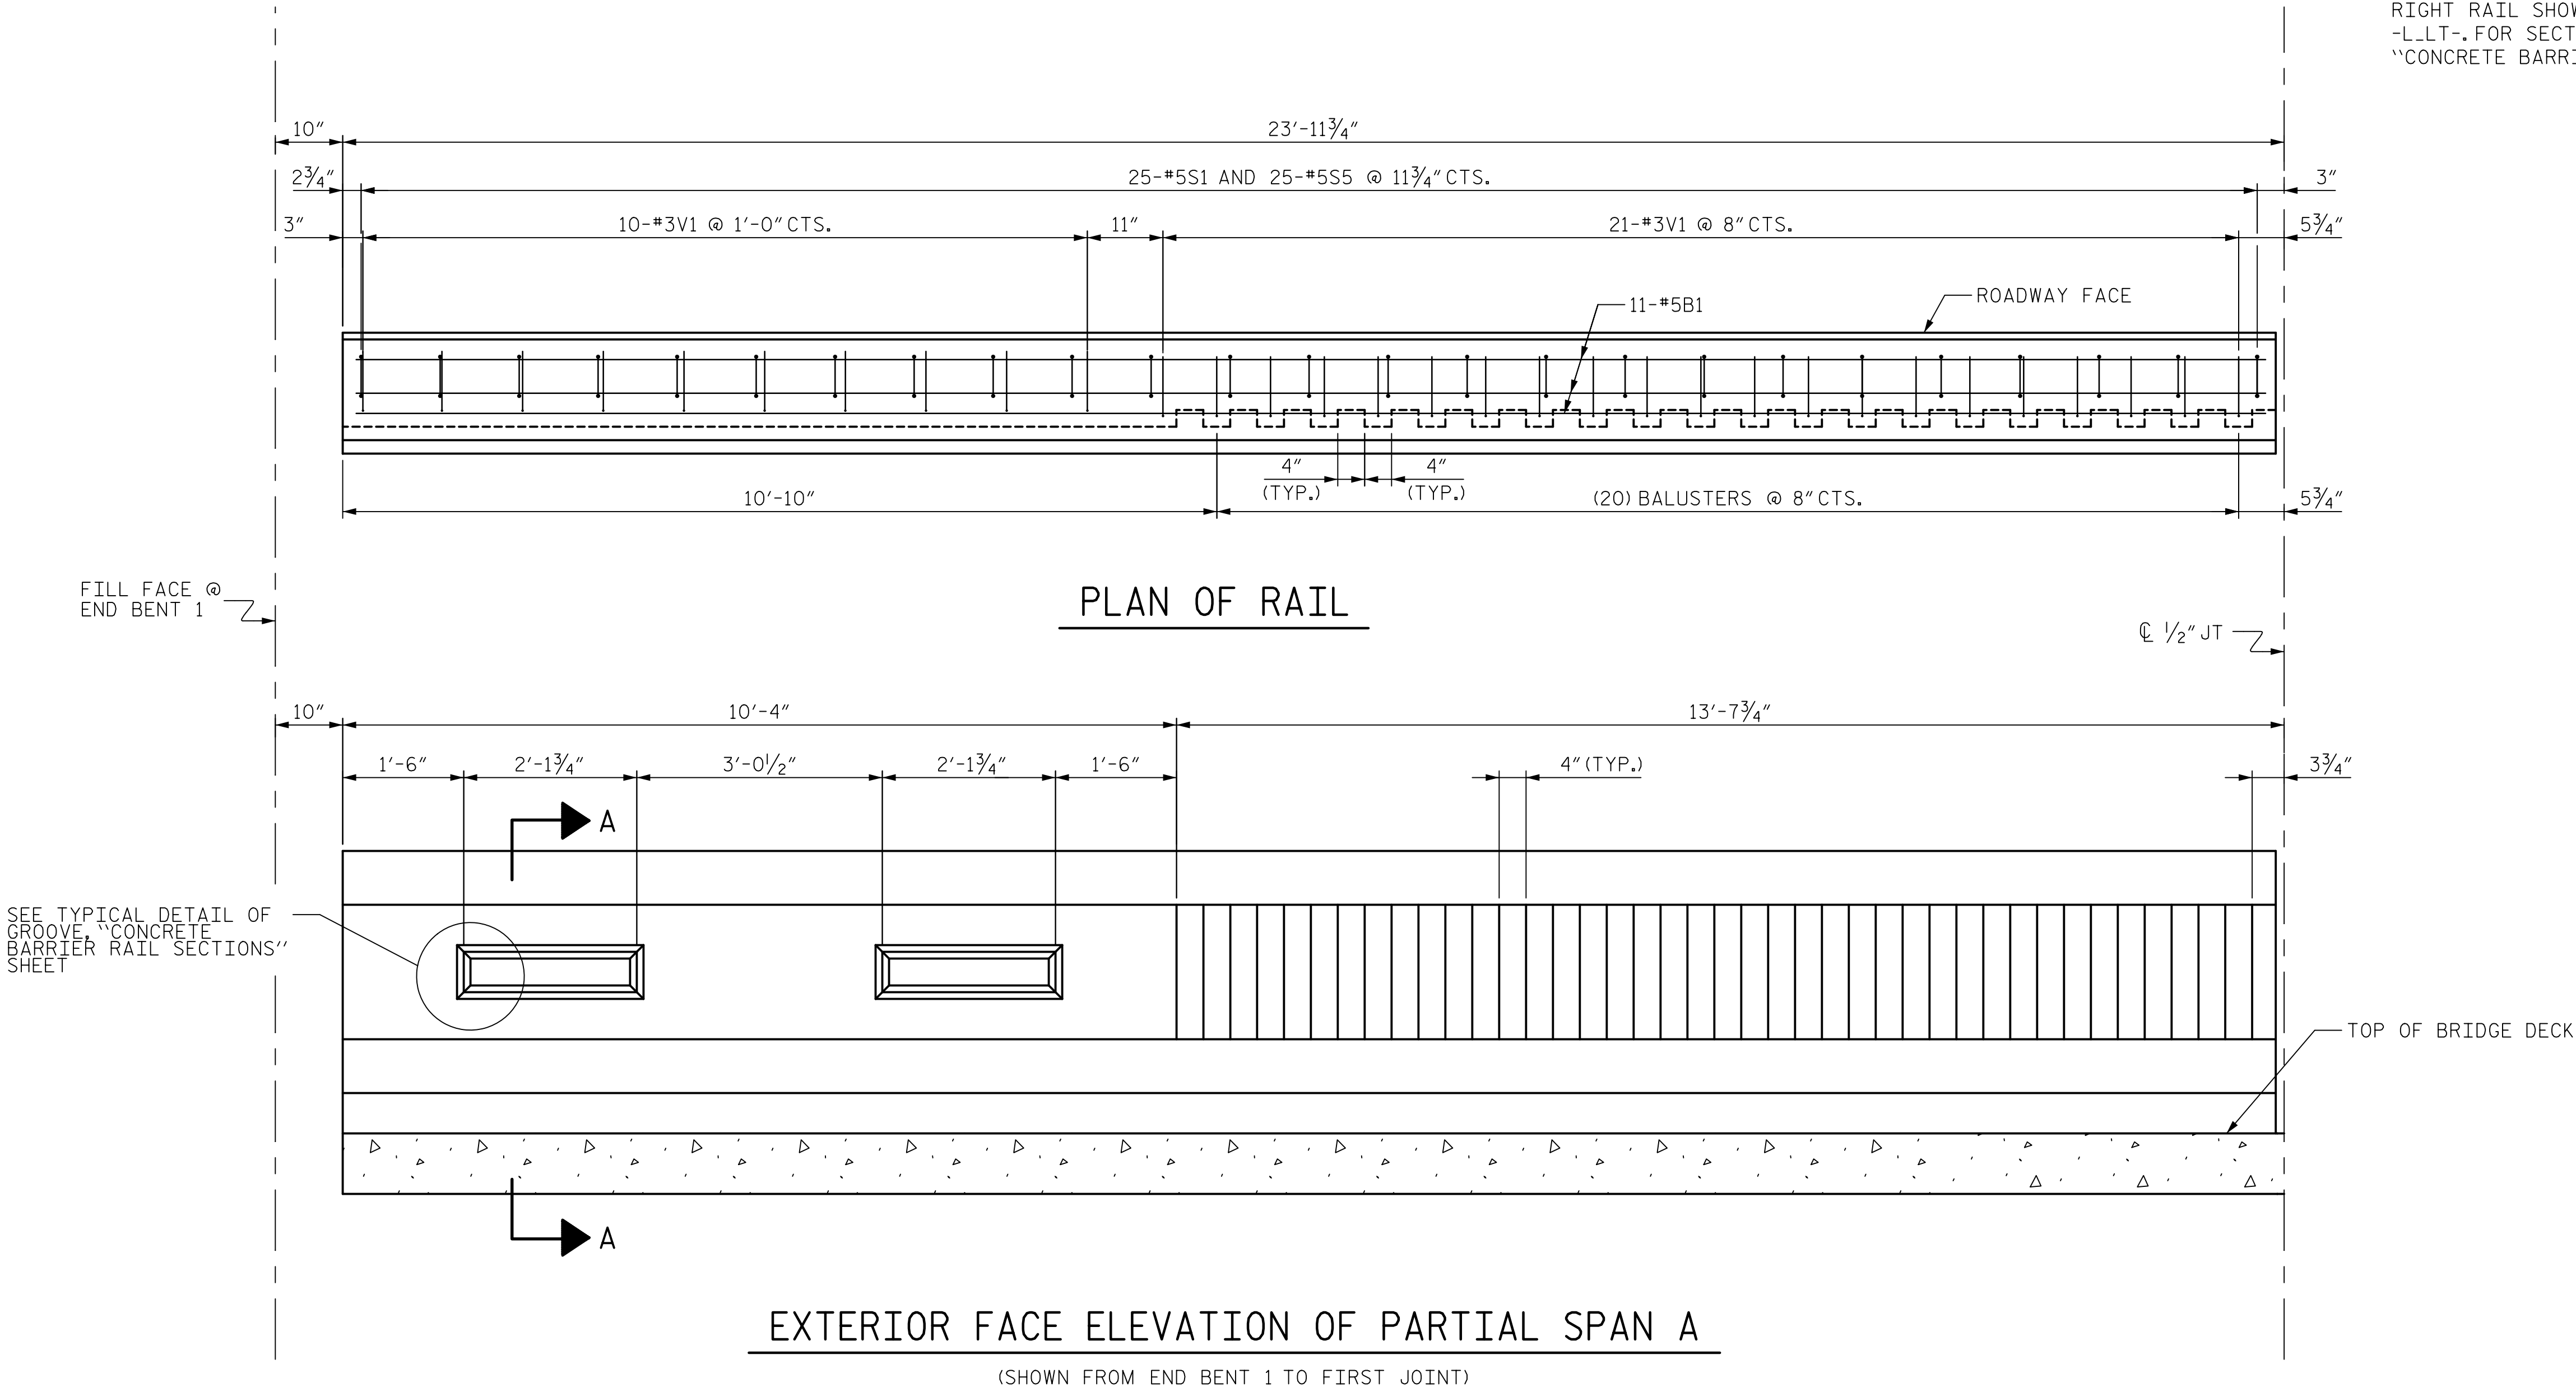


PROJECT NO. B-4974

STANLY/MONTGOMERY COUNTY

STATION: 339+86.39 -L-

SHEET 1 OF 9

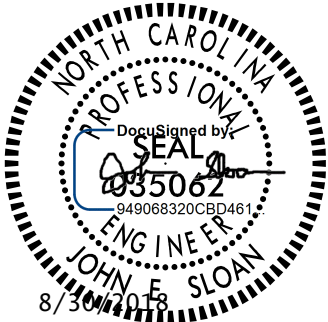

STATE OF NORTH CAROLINA
DEPARTMENT OF TRANSPORTATION
RALEIGH

SUPERSTRUCTURE

CONCRETE
BARRIER RAIL

DRAWN BY : H.ROSEMOND DATE : 5/2017
CHECKED BY : G.HAMILTON DATE : 9/2017
DESIGNED BY : H.ROSEMOND DATE : 5/2017
DESIGN CHECKED BY : G.HAMILTON DATE : 10/2017

DOCUMENT NOT CONSIDERED
FINAL UNLESS ALL
SIGNATURES COMPLETED

REVISIONS						SHEET NO. S-41
NO.	BY:	DATE:	NO.	BY:	DATE:	
1			3			TOTAL SHEETS 148
2			4			