


DATE: 8/28/2018
TIME: 2:34:05 PM

USER: \\USFAL3Y001\casasnet\com\Draw\Proj\leirs\60336253\900_Wor\A910_CAD\70_NCDOT_TIP\Structures\04_Drawings\401_00T_B4974_SML\GBR3.dgn
DGN: \\USFAL3Y001\casasnet\com\Draw\Proj\leirs\60336253\900_Wor\A910_CAD\70_NCDOT_TIP\Structures\04_Drawings\401_00T_B4974_SML\GBR3.dgn

DRAWN BY : H.ROSEMOND	DATE : 5/2017
CHECKED BY : G.HAMILTON	DATE : 9/2017
DESIGNED BY : H.ROSEMOND	DATE : 5/2017
DESIGN CHECKED BY : G.HAMILTON	DATE : 10/2017

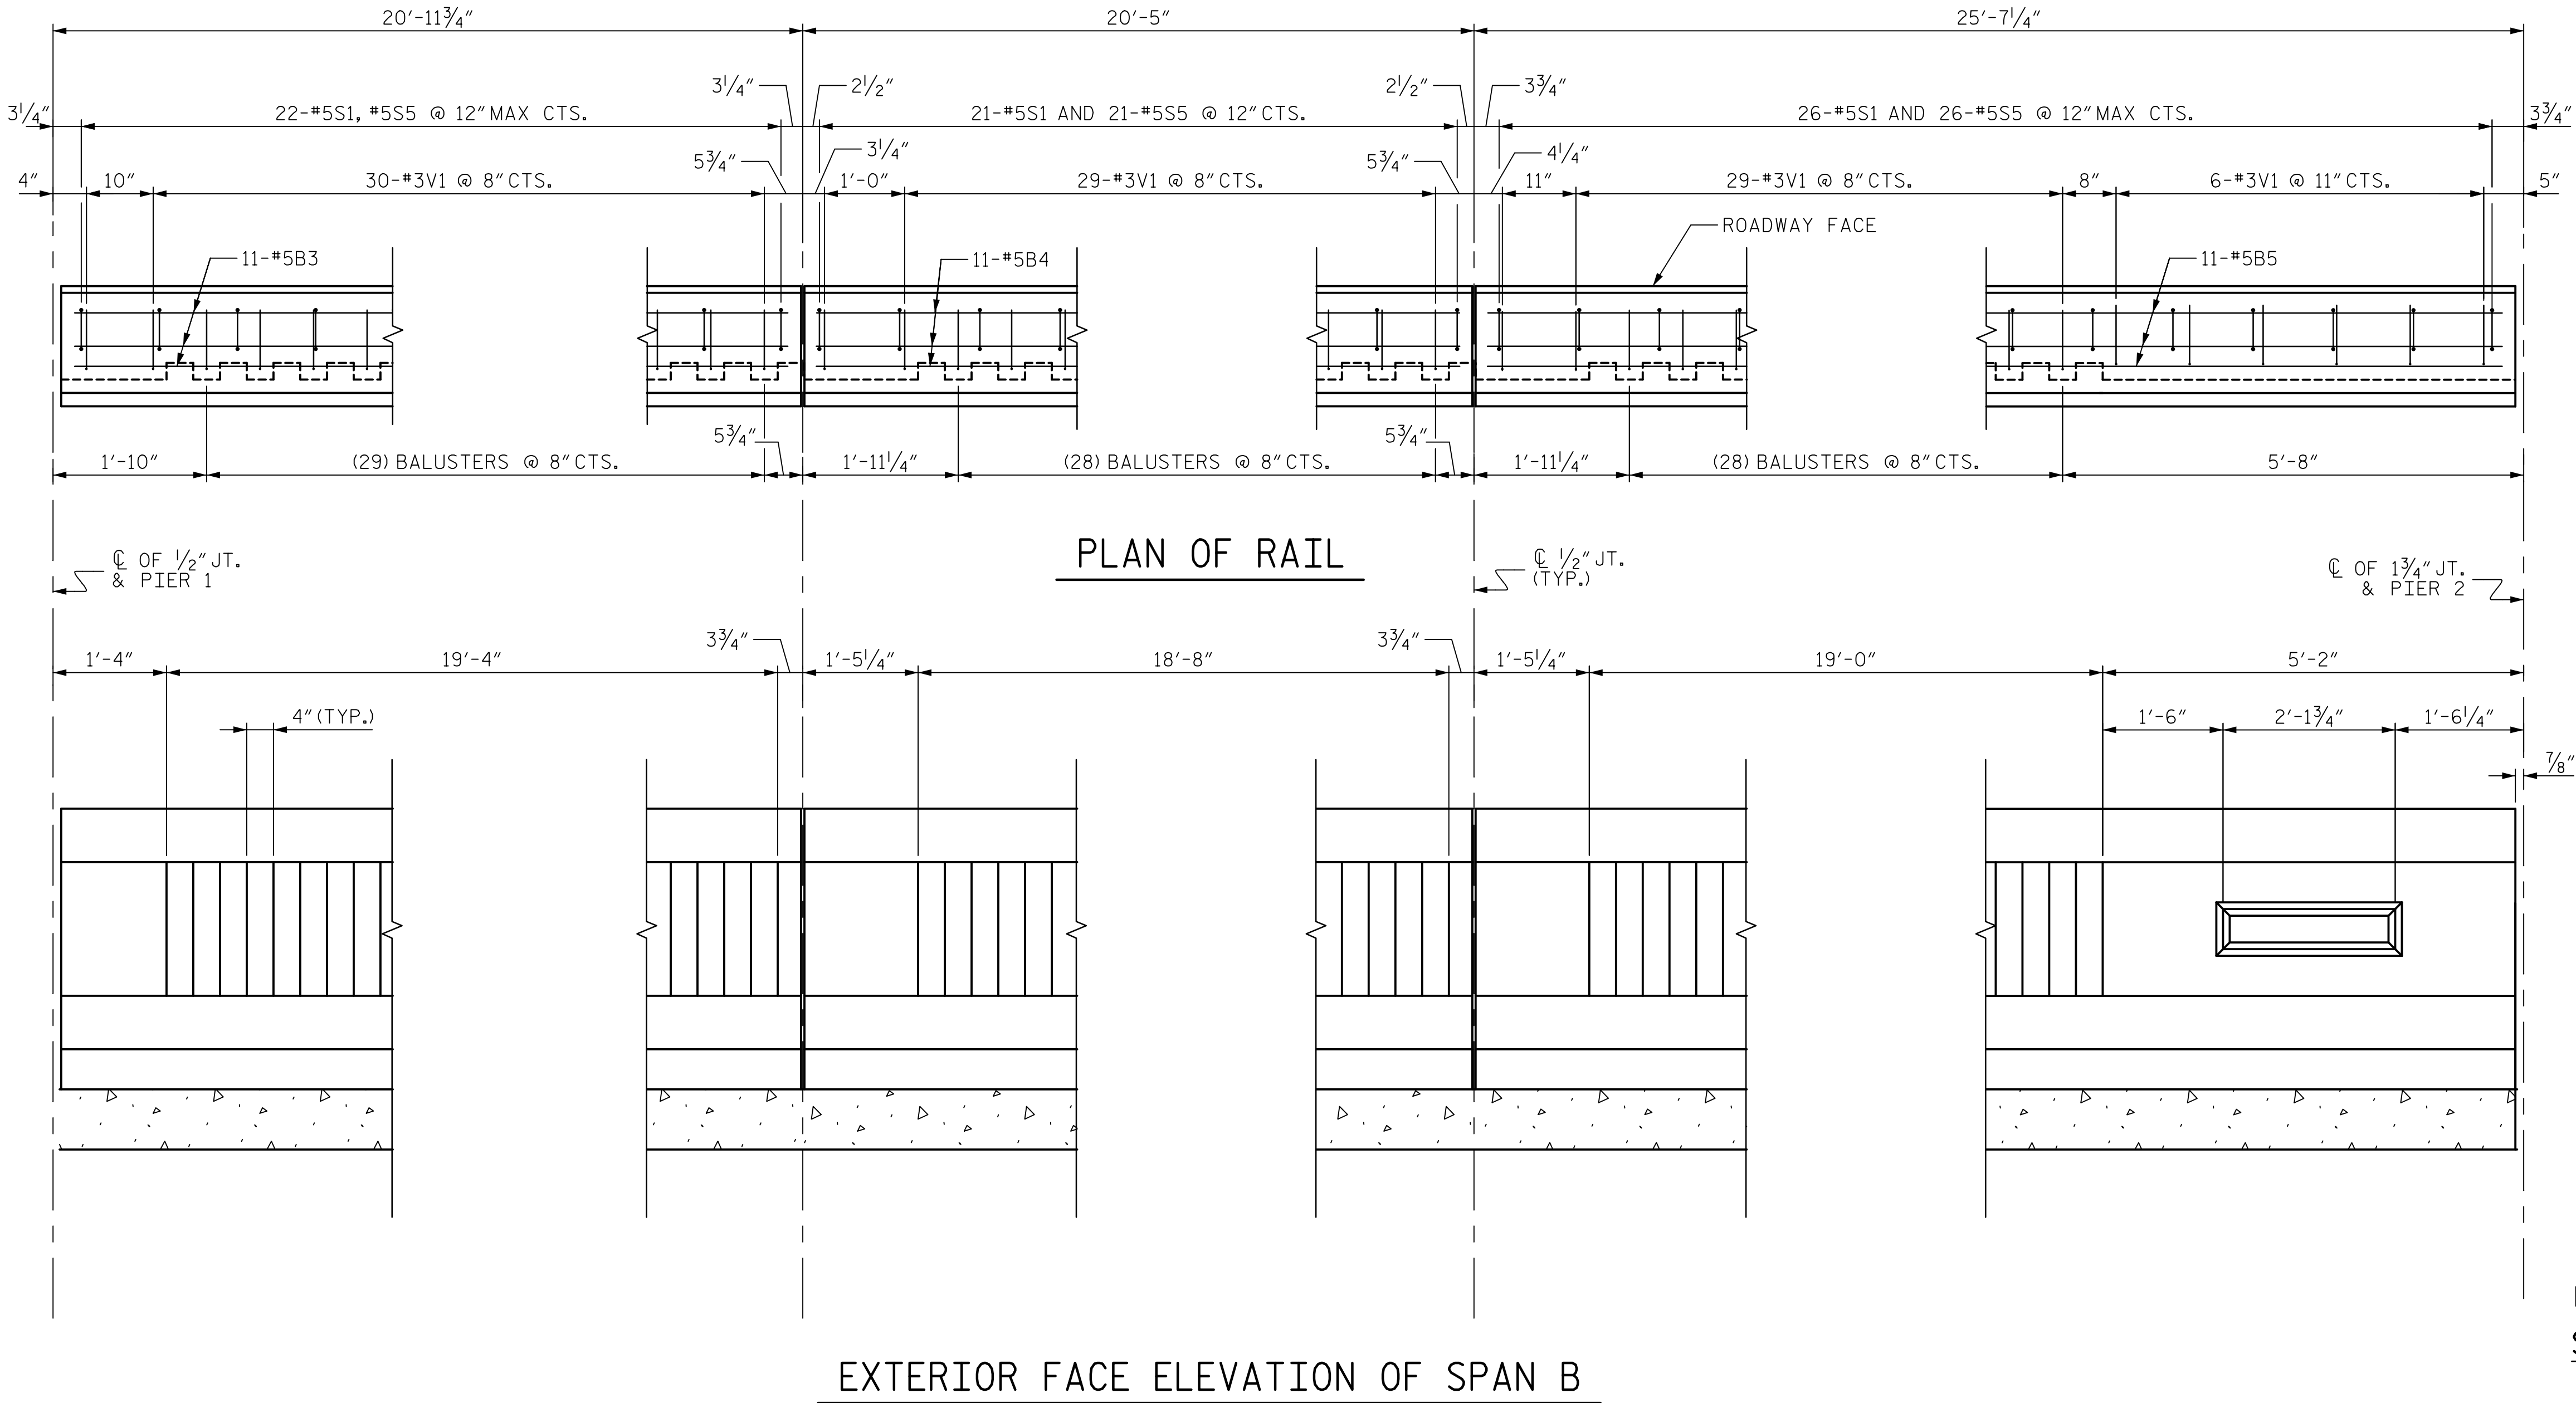

NOTES

PROVIDE 2" CLEAR COVER @ ENDS OF ALL "B" BARS.

LOCATION OF "S" BARS MAY BE ADJUSTED SLIGHTLY TO AVOID CONFLICT WITH "V" BARS.

RIGHT RAIL SHOWN, LEFT RAIL SIMILAR, MIRRORED ABOUT -L-LT-. FOR SECTION A-A AND OTHER DETAILS, SEE "CONCRETE BARRIER RAIL SECTIONS" SHEET.

PROJECT NO. B-4974
STANLY/MONTGOMERY COUNTY
STATION: 339+86.39 -L-

SHEET 3 OF 9



STATE OF NORTH CAROLINA
DEPARTMENT OF TRANSPORTATION
RALEIGH
SUPERSTRUCTURE
CONCRETE
BARRIER RAIL

DOCUMENT NOT CONSIDERED
FINAL UNLESS ALL
SIGNATURES COMPLETED

REVISIONS						SHEET NO. S-43
NO.	BY:	DATE:	NO.	BY:	DATE:	
1			3			TOTAL SHEETS 148
2			4			