


DATE: 8/29/2018
TIME: 2:34:15 PM

USER: \\SFRAL31001\casosm\com\dwg\Proj\Bears\60536253\900_Work\A910_CAD\70_NCDOT_TIP\Structures\04_Drawings\401_089_B4974_SML\B4974.dgn
DGN: \\SFRAL31001\casosm\com\dwg\Proj\Bears\60536253\900_Work\A910_CAD\70_NCDOT_TIP\Structures\04_Drawings\401_089_B4974_SML\B4974.dgn

DRAWN BY : <u>H.ROSEMOND</u>	DATE : <u>5/2017</u>
CHECKED BY : <u>G.HAMILTON</u>	DATE : <u>9/2017</u>
DESIGNED BY : <u>H.ROSEMOND</u>	DATE : <u>5/2017</u>
DESIGN CHECKED BY : <u>G.HAMILTON</u>	DATE : <u>10/2017</u>

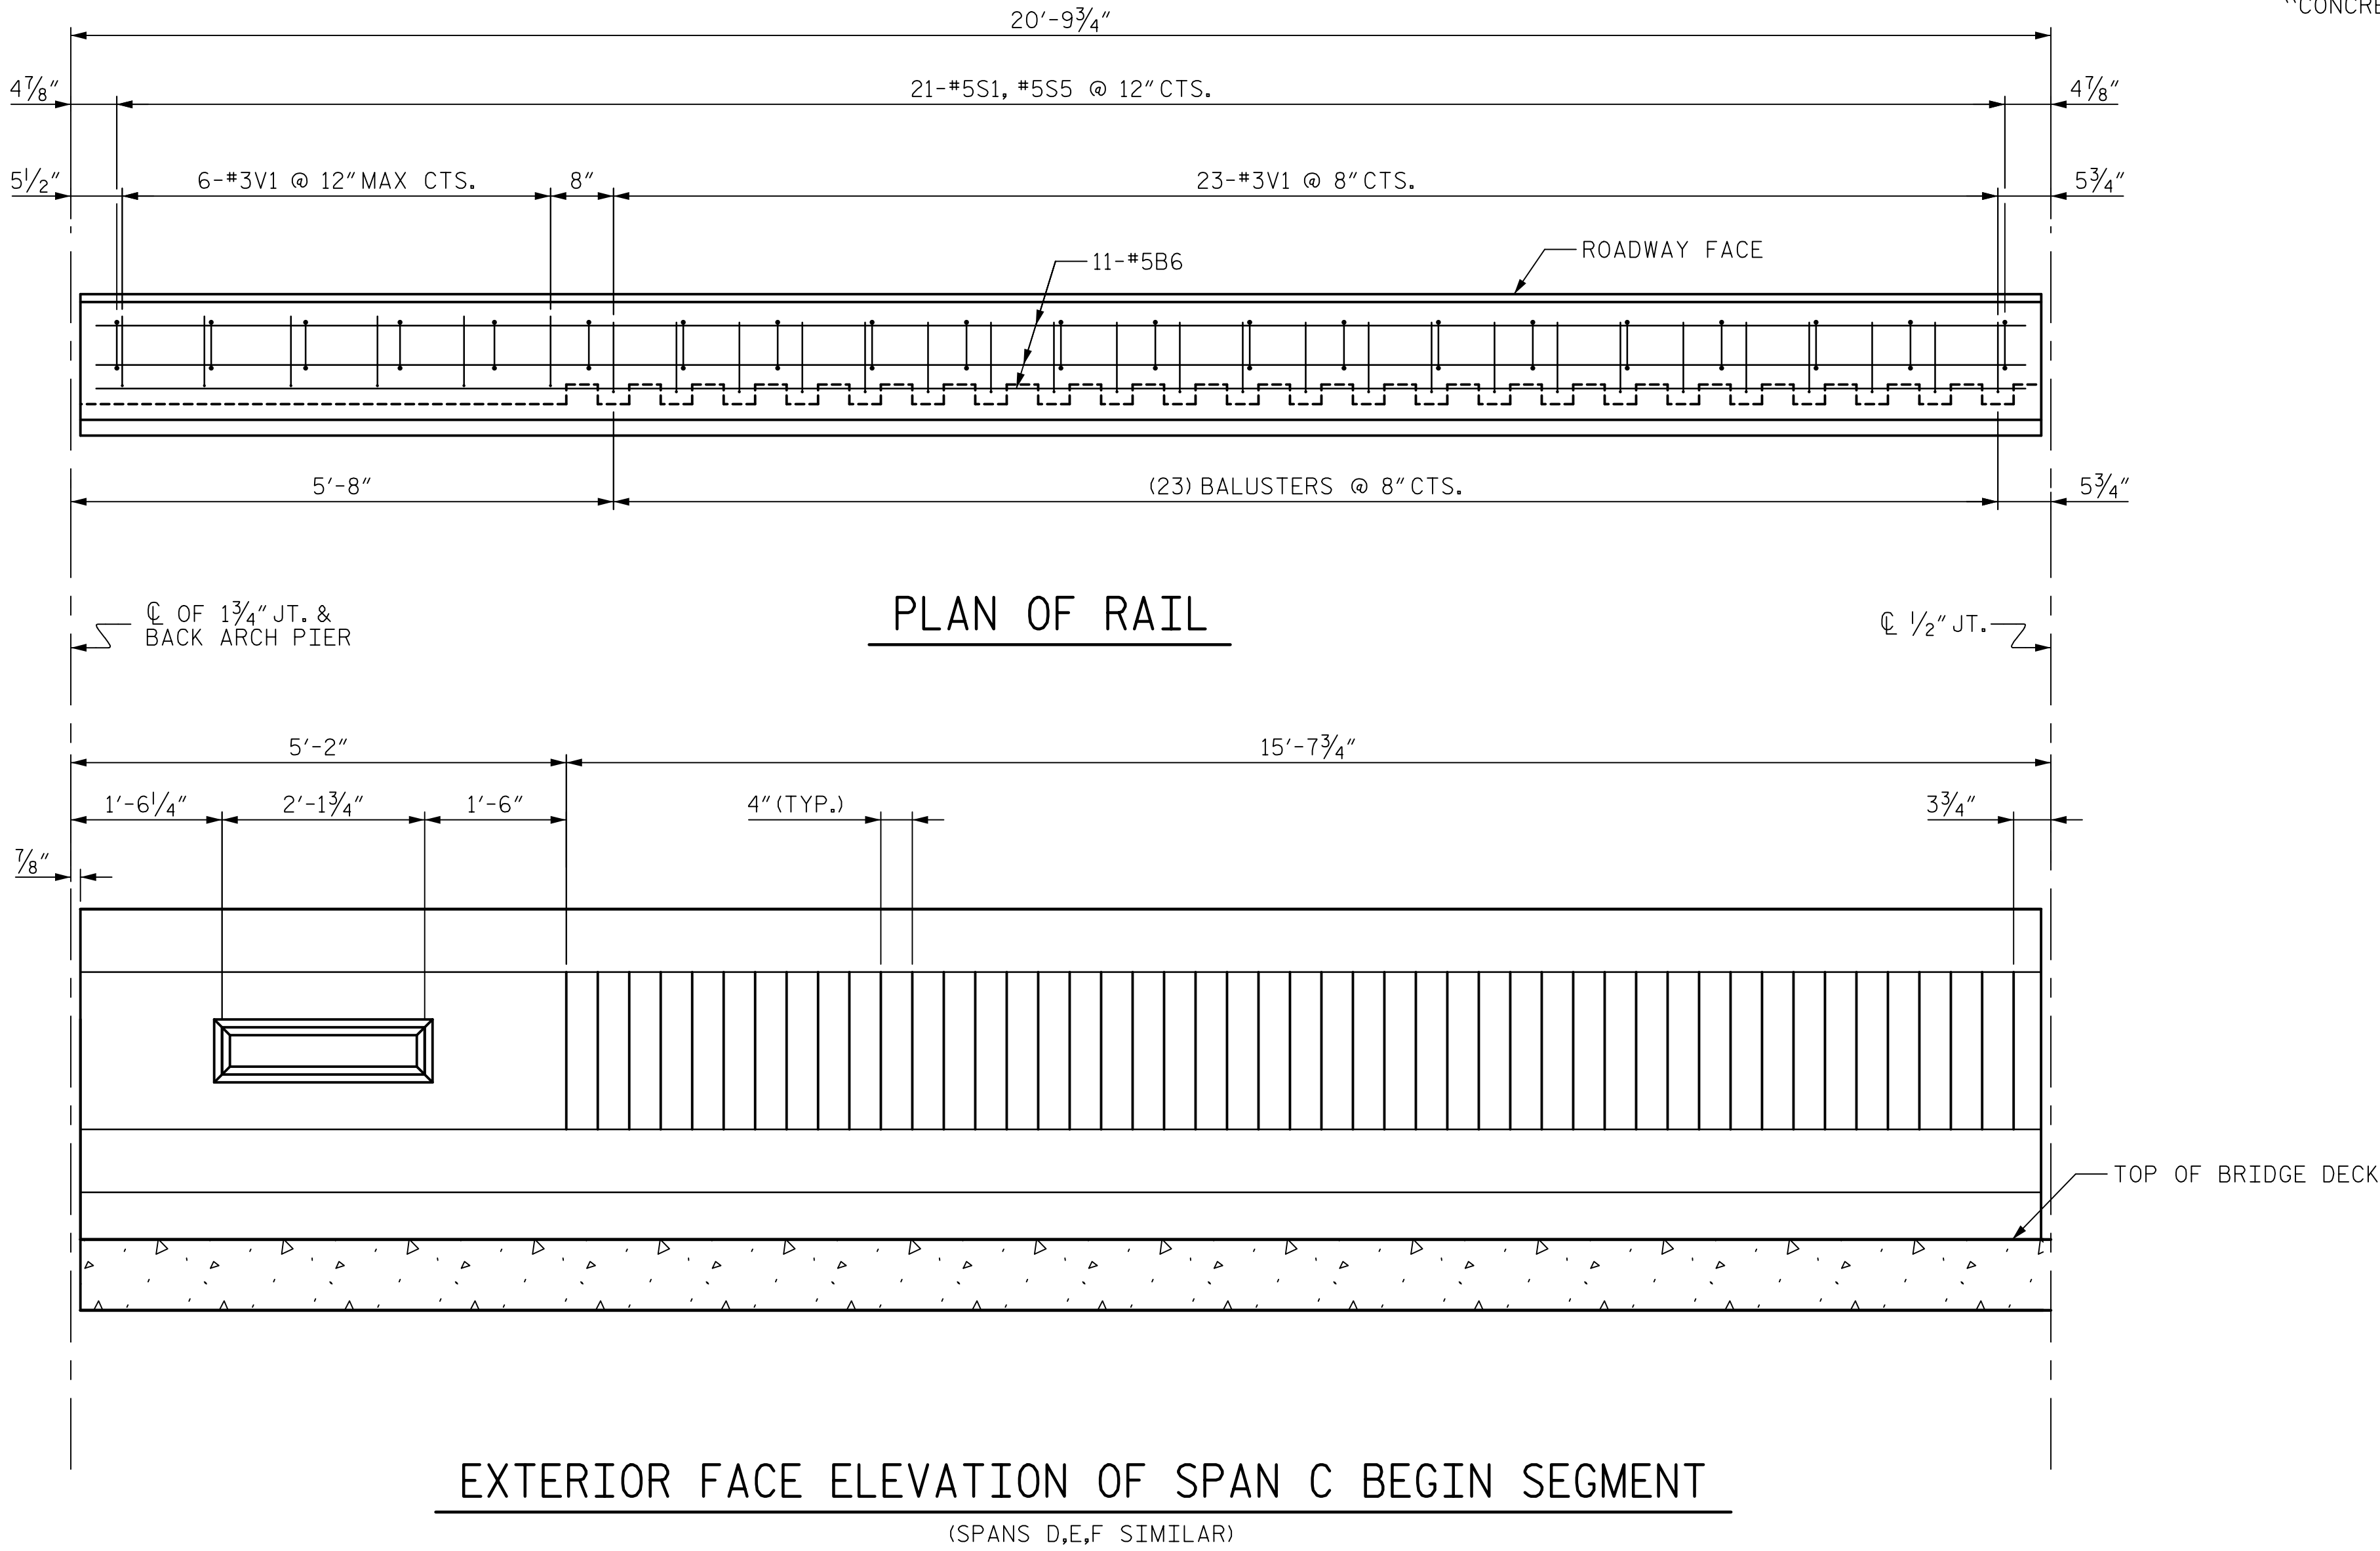

NOTES


PROVIDE 2" CLEAR COVER @ ENDS OF ALL "B" BARS.

LOCATION OF "S" BARS MAY BE ADJUSTED SLIGHTLY TO AVOID CONFLICT WITH "V" BARS.

RIGHT RAIL SHOWN, LEFT RAIL SIMILAR. MIRRORED ABOUT -L-LT-. FOR SECTION A-A AND OTHER DETAILS, SEE "CONCRETE BARRIER RAIL SECTIONS" SHEET.

PROJECT NO. B-4974
STANLY/MONTGOMERY COUNTY
STATION: 339+86.39 -L-

SHEET 4 OF 9

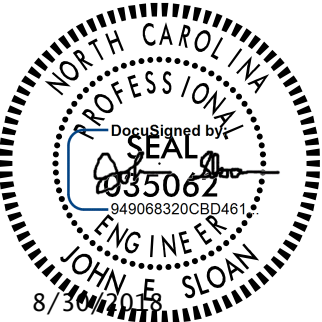

STATE OF NORTH CAROLINA
DEPARTMENT OF TRANSPORTATION
RALEIGH

SUPERSTRUCTURE

CONCRETE
BARRIER RAIL

DOCUMENT NOT CONSIDERED
FINAL UNLESS ALL
SIGNATURES COMPLETED

REVISIONS						SHEET NO. S-44
NO.	BY:	DATE:	NO.	BY:	DATE:	
1			3			TOTAL SHEETS 148
2			4			