

DATE: 8/28/2018
TIME: 2:34:22 PM


USER: \\SFRAL31p001\casasnet\com\dwg\Proj\leas\60236253\900_Wor\A\910_CAD\70_NCDOT_TIP\Structures\04_Drawings\401_091_E4974_SKU_CBR5.dgn
DGN: \\SFRAL31p001\casasnet\com\dwg\Proj\leas\60236253\900_Wor\A\910_CAD\70_NCDOT_TIP\Structures\04_Drawings\401_091_E4974_SKU_CBR5.dgn

NOTES

PROVIDE 2" CLEAR COVER @ ENDS OF ALL "B" BARS.

LOCATION OF "S" BARS MAY BE ADJUSTED SLIGHTLY TO AVOID CONFLICT WITH "V" BARS.

RIGHT RAIL SHOWN, LEFT RAIL SIMILAR, MIRRORED ABOUT -L-LT-. FOR SECTION A-A AND OTHER DETAILS, SEE "CONCRETE BARRIER RAIL SECTIONS" SHEET.

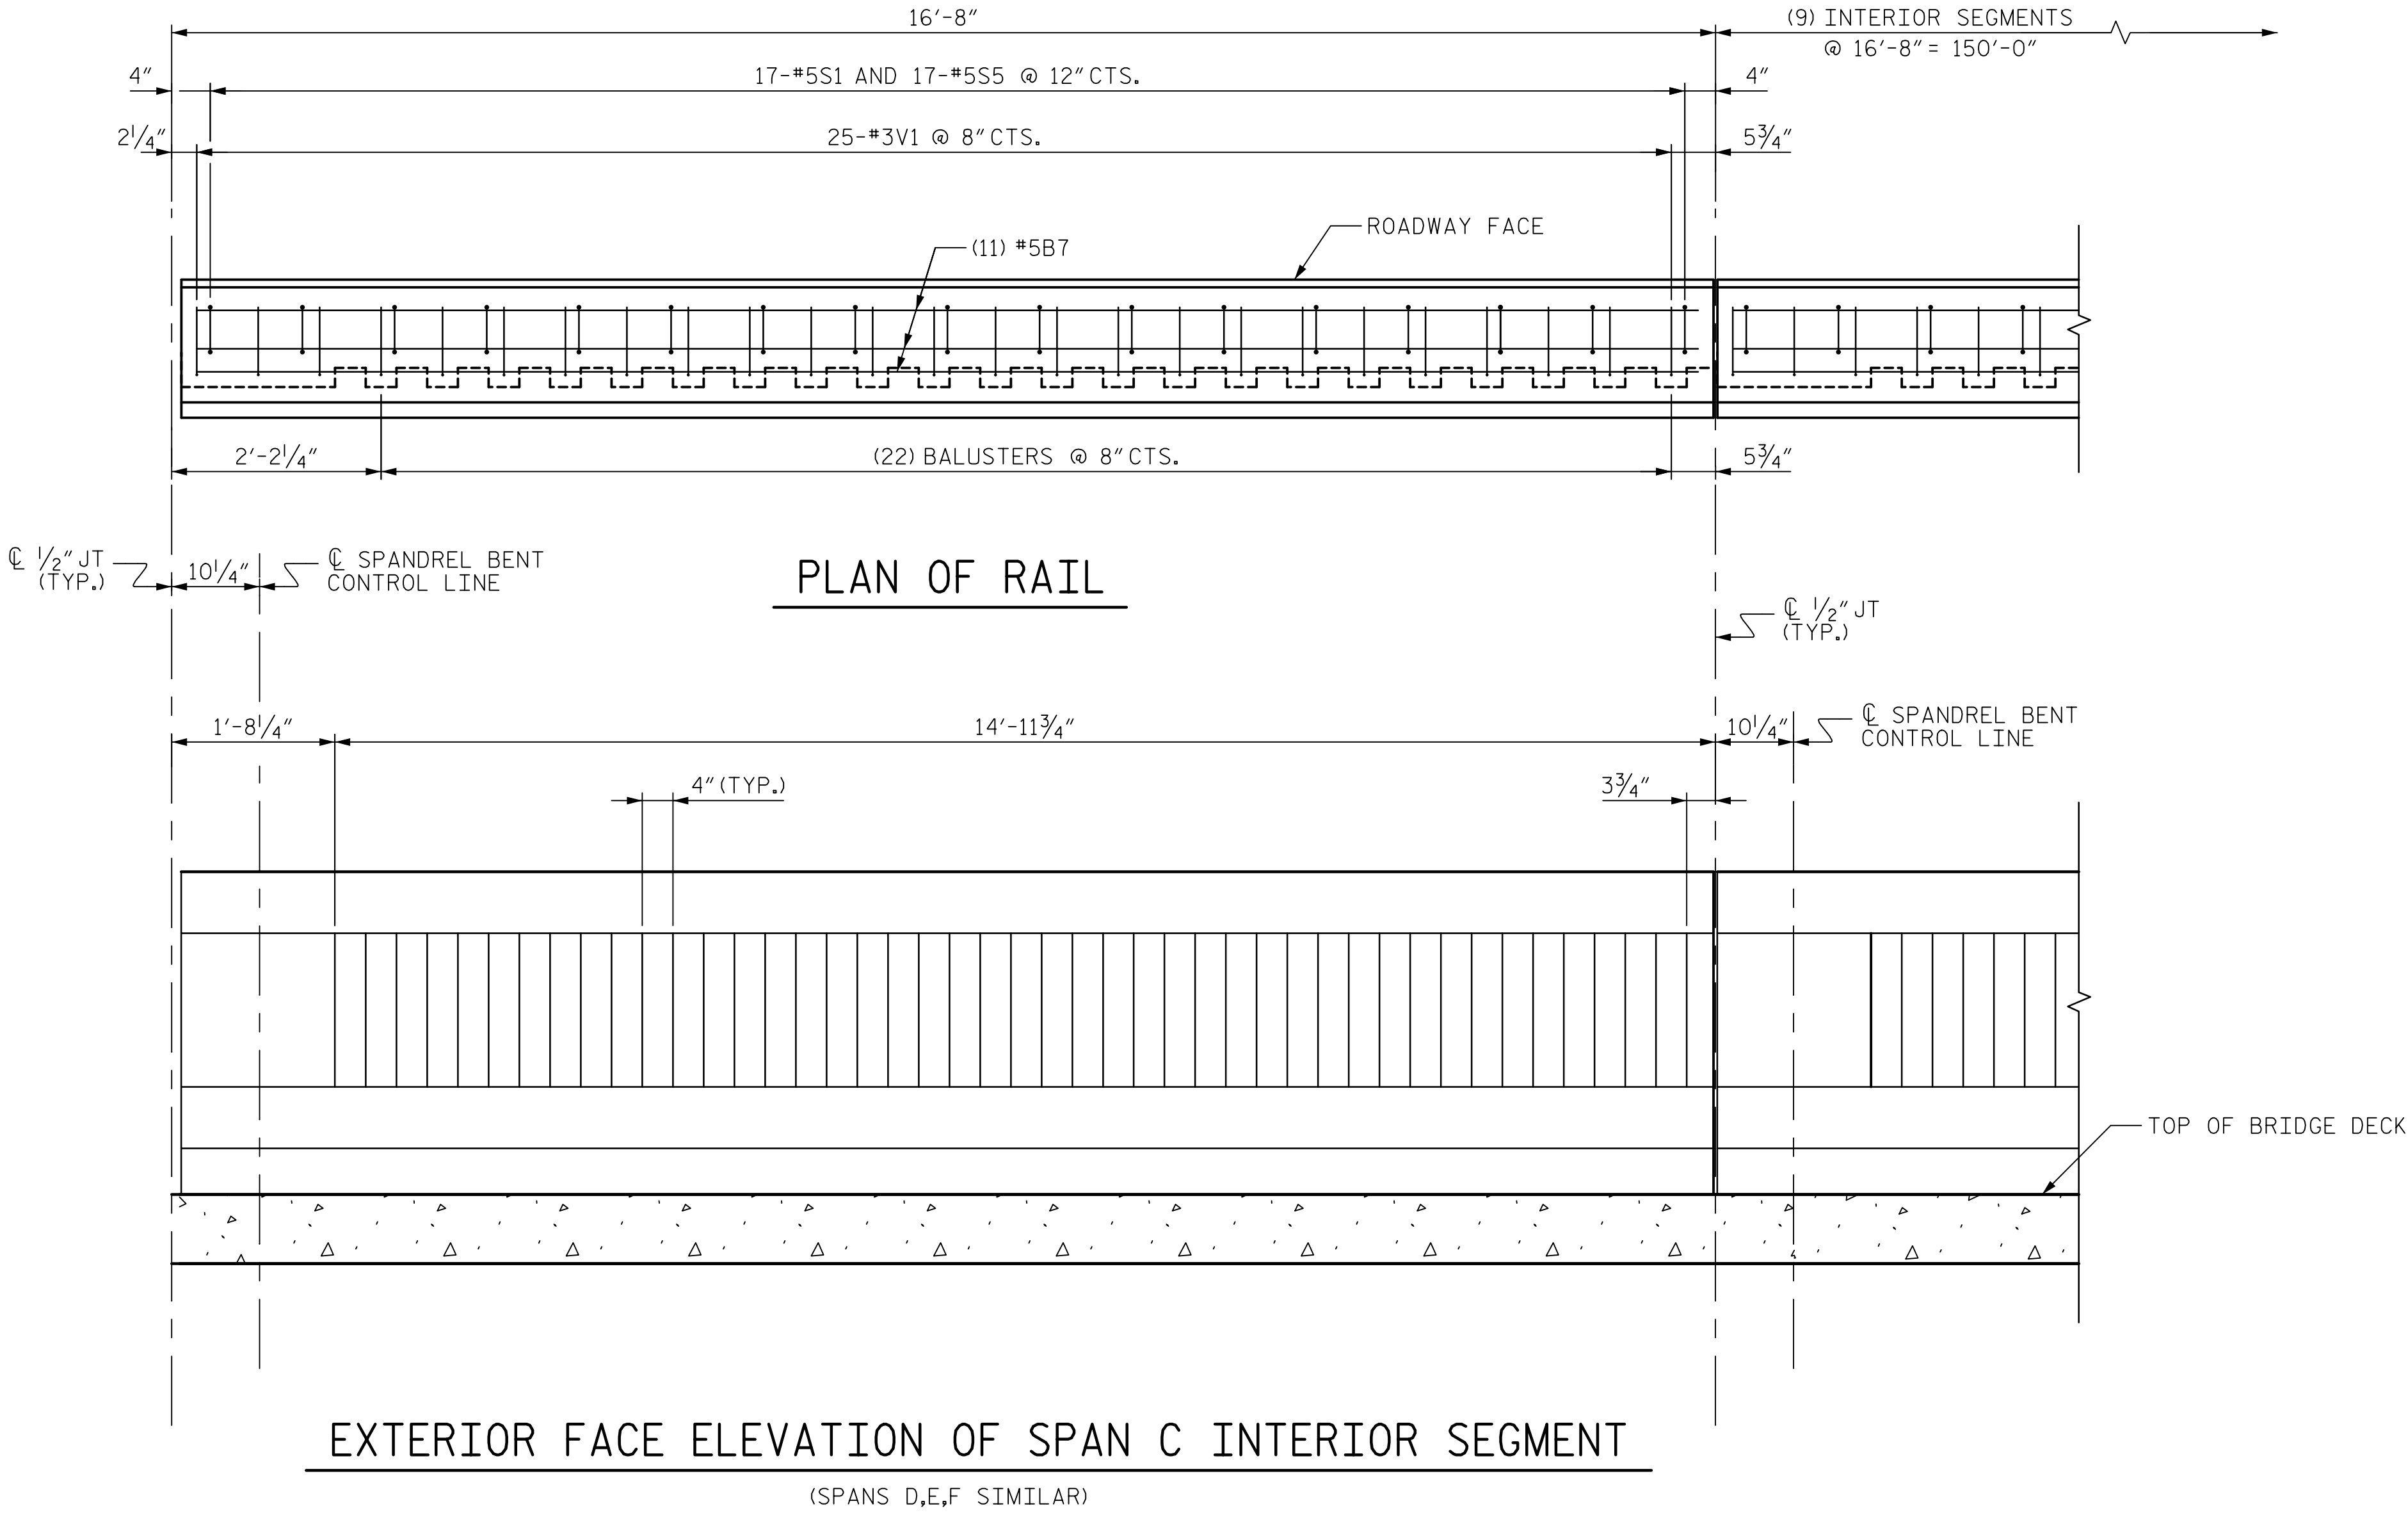

DRAWN BY : H.ROSEMOND	DATE : 5/2017
CHECKED BY : G.HAMILTON	DATE : 9/2017
DESIGNED BY : H.ROSEMOND	DATE : 5/2017
DESIGN CHECKED BY : G.HAMILTON	DATE : 10/2017

DOCUMENT NOT CONSIDERED
FINAL UNLESS ALL
SIGNATURES COMPLETED



PROJECT NO. B-4974
STANLY/MONTGOMERY COUNTY
STATION: 339+86.39 -L-

SHEET 5 OF 9

STATE OF NORTH CAROLINA
DEPARTMENT OF TRANSPORTATION
RALEIGH
SUPERSTRUCTURE
CONCRETE
BARRIER RAIL

REVISIONS						SHEET NO. S-45
NO.	BY:	DATE:	NO.	BY:	DATE:	
1			3			TOTAL SHEETS 148
2			4			