


NOTES

PROVIDE 2" CLEAR COVER @ ENDS OF ALL "B" BARS.

LOCATION OF "S" BARS MAY BE ADJUSTED SLIGHTLY TO AVOID CONFLICT WITH "V" BARS.

RIGHT RAIL SHOWN, LEFT RAIL SIMILAR. MIRRORED ABOUT -L-LT-. FOR SECTION A-A AND OTHER DETAILS, SEE "CONCRETE BARRIER RAIL SECTIONS" SHEET.

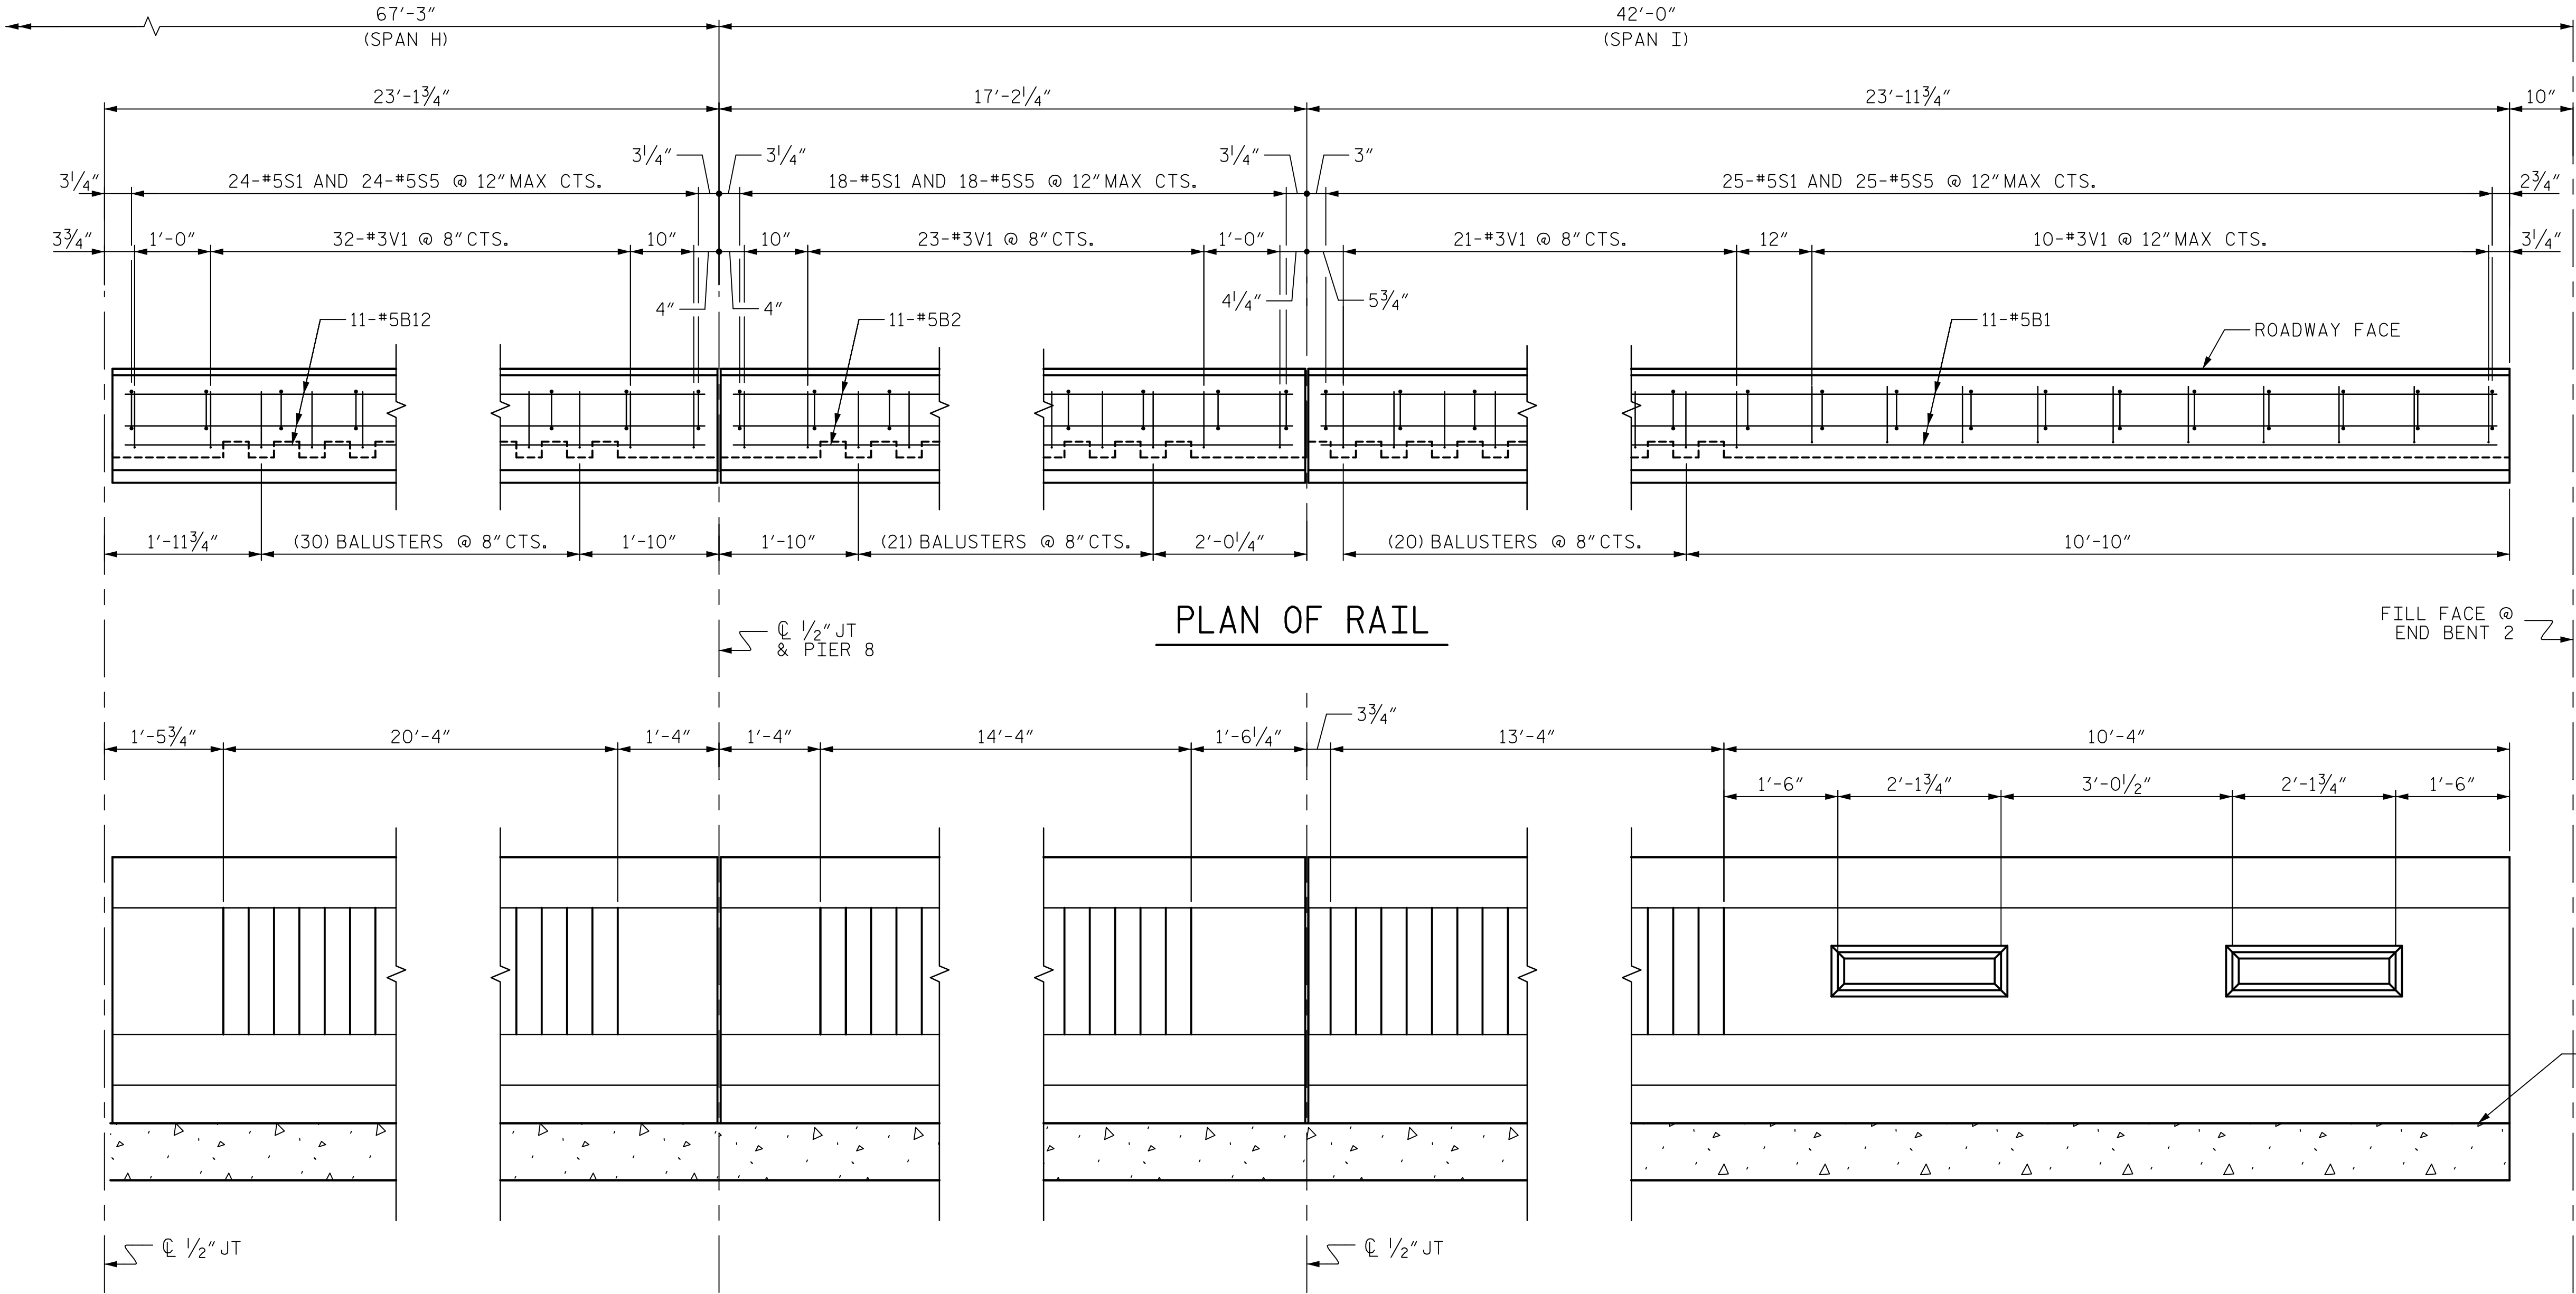

PLAN OF RAIL

EXTERIOR FACE ELEVATION OF SPAN H & I

(SHOWN FROM PIER 8 TO END BENT 2)

PROJECT NO. B-4974


STANLY/MONTGOMERY COUNTY

STATION: 339+86.39 -L-

SHEET 8 OF 9

AECOM

AECOM TECHNICAL SERVICES, INC.
701 CORPORATE CENTER DRIVE, SUITE 475
RALEIGH, NC 27607
(919) 854-4200 www.aecom.com
AECOM License No. F-0342

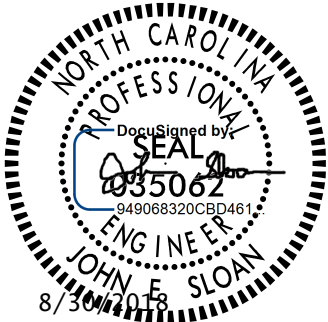

STATE OF NORTH CAROLINA
DEPARTMENT OF TRANSPORTATION
RALEIGH

SUPERSTRUCTURE

CONCRETE
BARRIER RAIL

DRAWN BY : H. ROSEMOND DATE : 7/2017
CHECKED BY : G. HAMILTON DATE : 9/2017
DESIGNED BY : H. ROSEMOND DATE : 7/2017
DESIGN CHECKED BY : G. HAMILTON DATE : 10/2017

DOCUMENT NOT CONSIDERED
FINAL UNLESS ALL
SIGNATURES COMPLETED

REVISIONS					
NO.	BY:	DATE:	NO.	BY:	DATE:
1			3		
2			4		

SHEET NO.
S-48
TOTAL
SHEETS
148