



DATE: 8/28/2018
TIME: 2:36:05 PM

USER: N:\STAL3\p00\ncasomel.com\Drawings\401\JIS_B4974_SML_BM2.dgn
DGN:

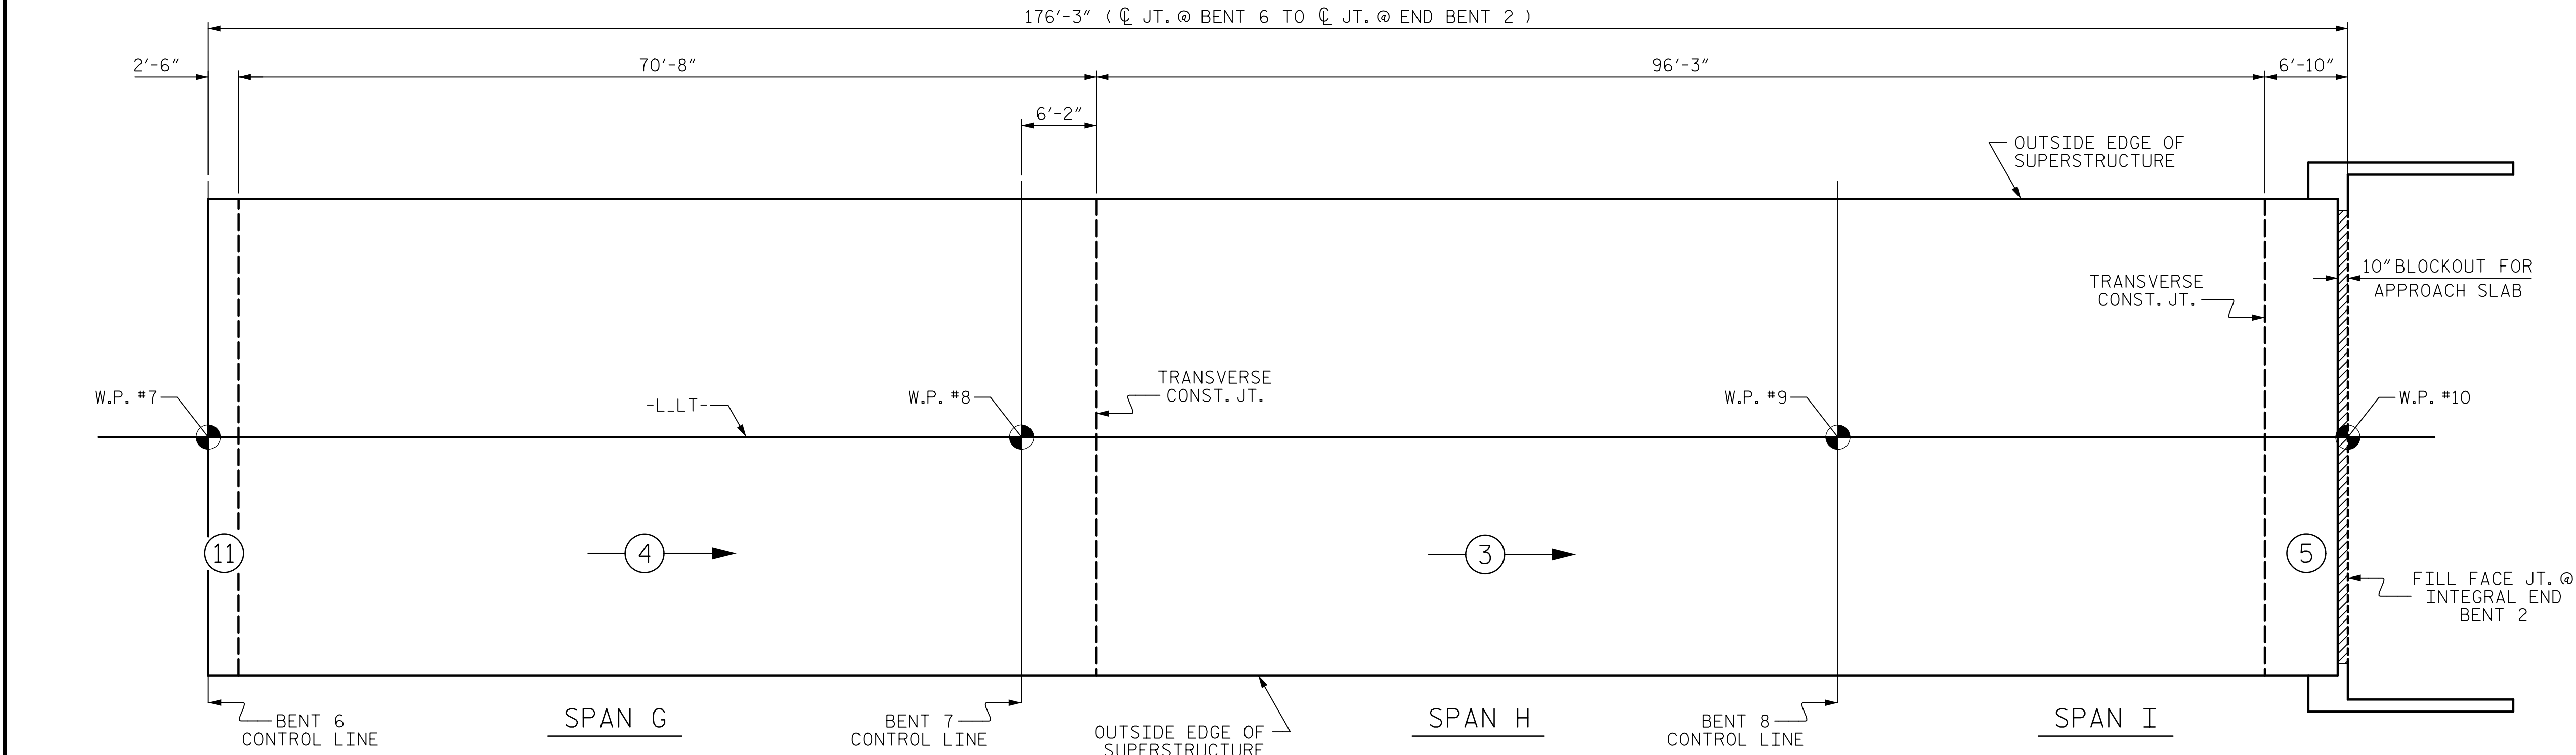

POUR SEQUENCE

← (#) INDICATES POUR NUMBER AND DIRECTION OF POUR

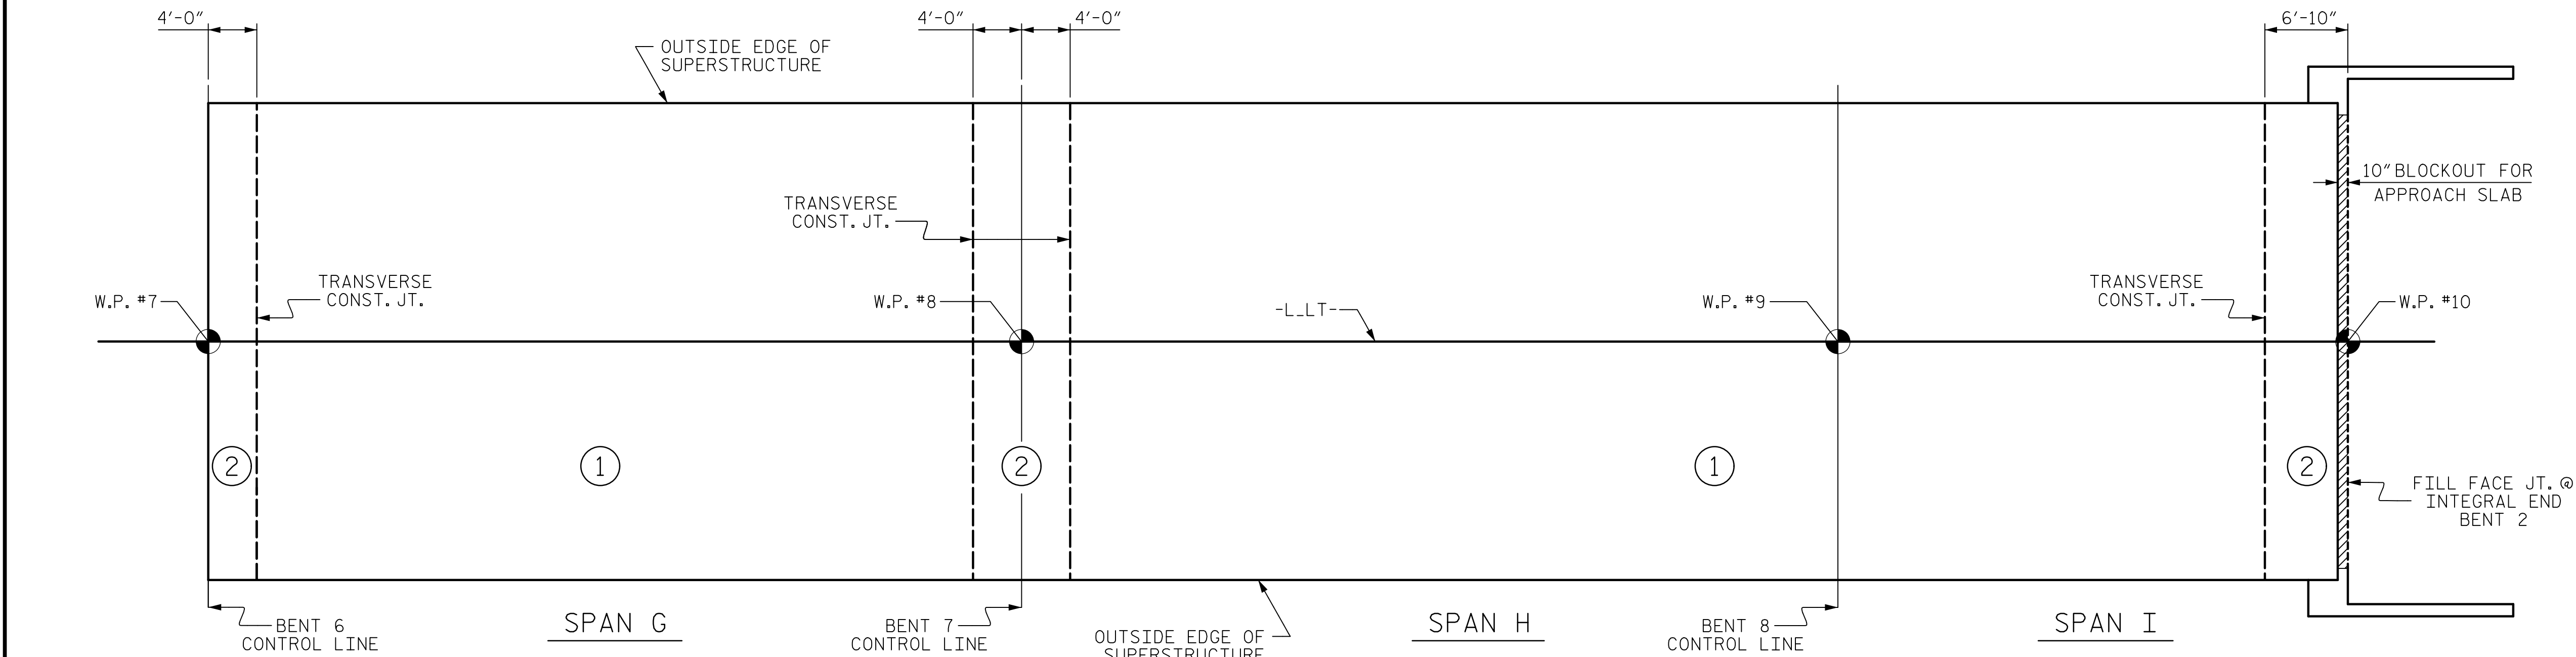

OPTIONAL DECK POUR DETAIL

POUR ② SHALL NOT BE STARTED UNTIL BOTH ADJACENT ① POURS REACH A MINIMUM OF 3000 PSI

DRAWN BY : J.B. STUMP	DATE : 9/2017
CHECKED BY : M.K. TOM	DATE : 10/2017
DESIGNED BY : J.B. STUMP	DATE : 9/2017
DESIGN CHECKED BY : M.K. TOM	DATE : 10/2017

DOCUMENT NOT CONSIDERED
FINAL UNLESS ALL
SIGNATURES COMPLETED



PROJECT NO. B-4974
STANLY/MONTGOMERY COUNTY
STATION: 339+86.39 -L-

SHEET 2 OF 4

AECOM TECHNICAL SERVICES, INC.
701 CORPORATE CENTER DRIVE, SUITE 475
RALEIGH, NC 27607
(919) 854-4200 www.aecom.com
AECOM License No. F-0342

STATE OF NORTH CAROLINA
DEPARTMENT OF TRANSPORTATION
RALEIGH

SUPERSTRUCTURE

**CONCRETE DECK POURING
SEQUENCE AT APPROACH
SPANS G, H & I**

REVISIONS						SHEET NO.	
NO.	BY:	DATE:	NO.	BY:	DATE:	S-57	
1			3			TOTAL SHEETS	
2			4			148	