
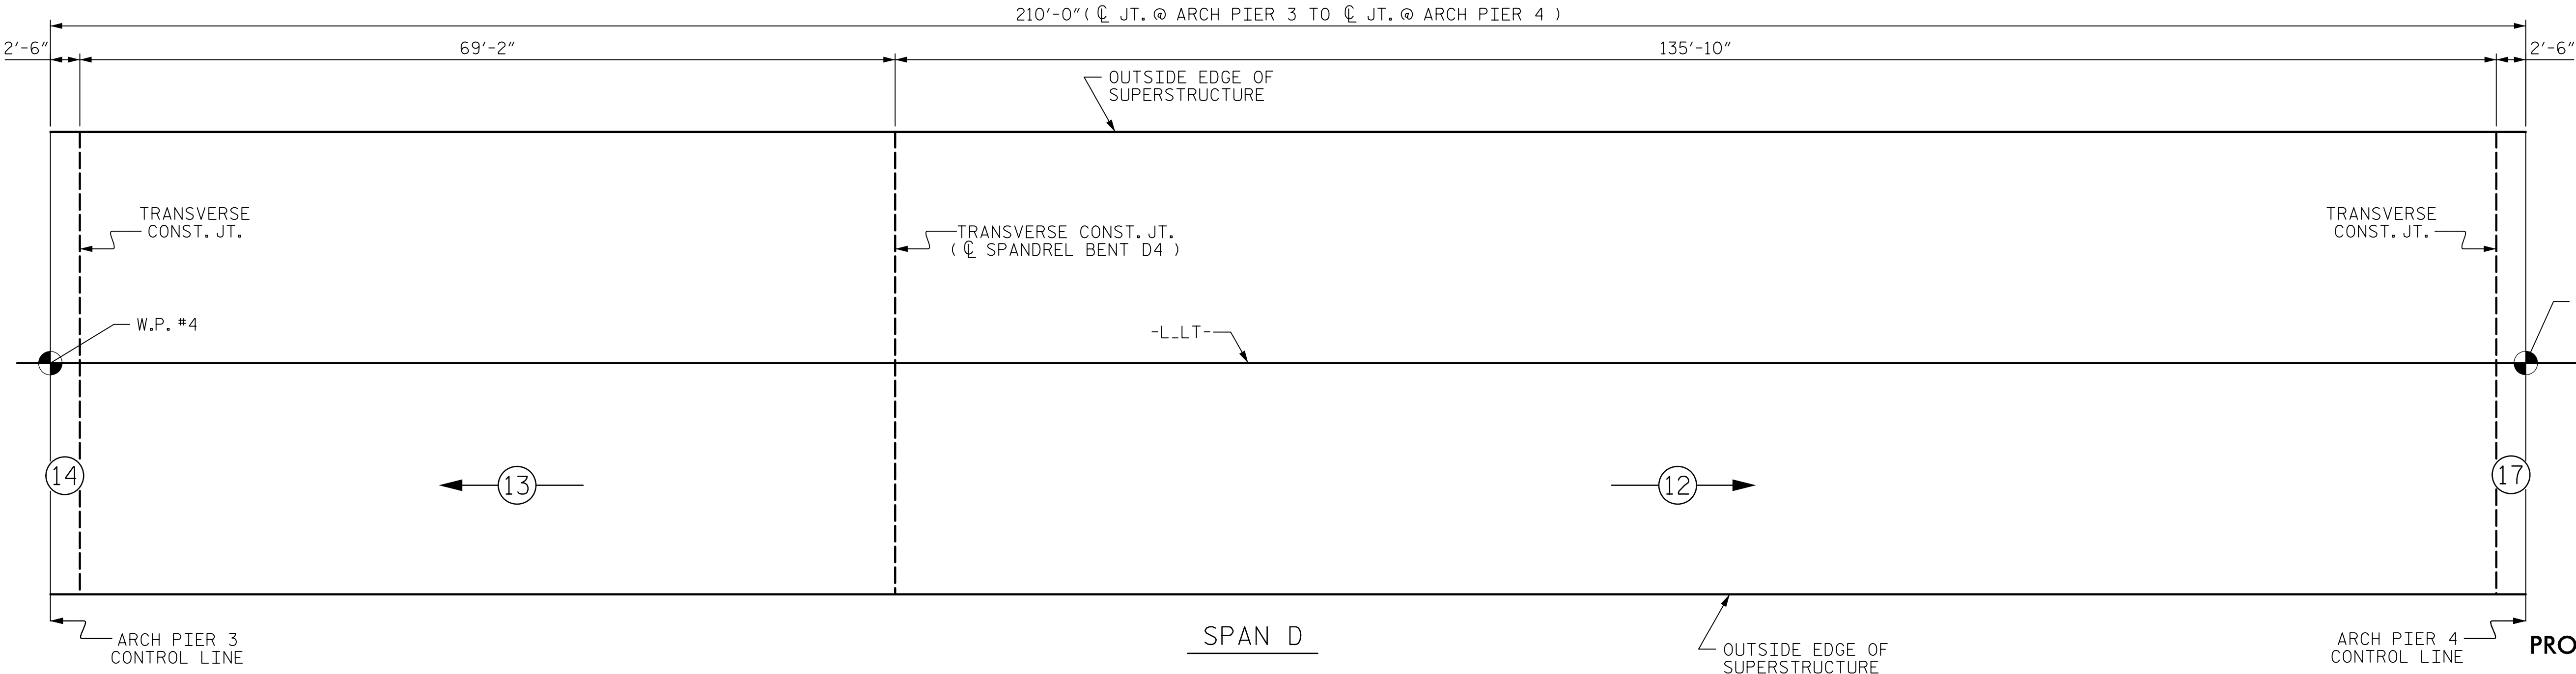


DATE: 8/28/2018
TIME: 2:35:07 PM
USER: N:\SFAL3\p00\ncasomel.com\Drawings\401\IT_B4974_SML_BM3.dgn
DGN: N:\SFAL3\p00\ncasomel.com\Drawings\401\IT_B4974_SML_BM3.dgn

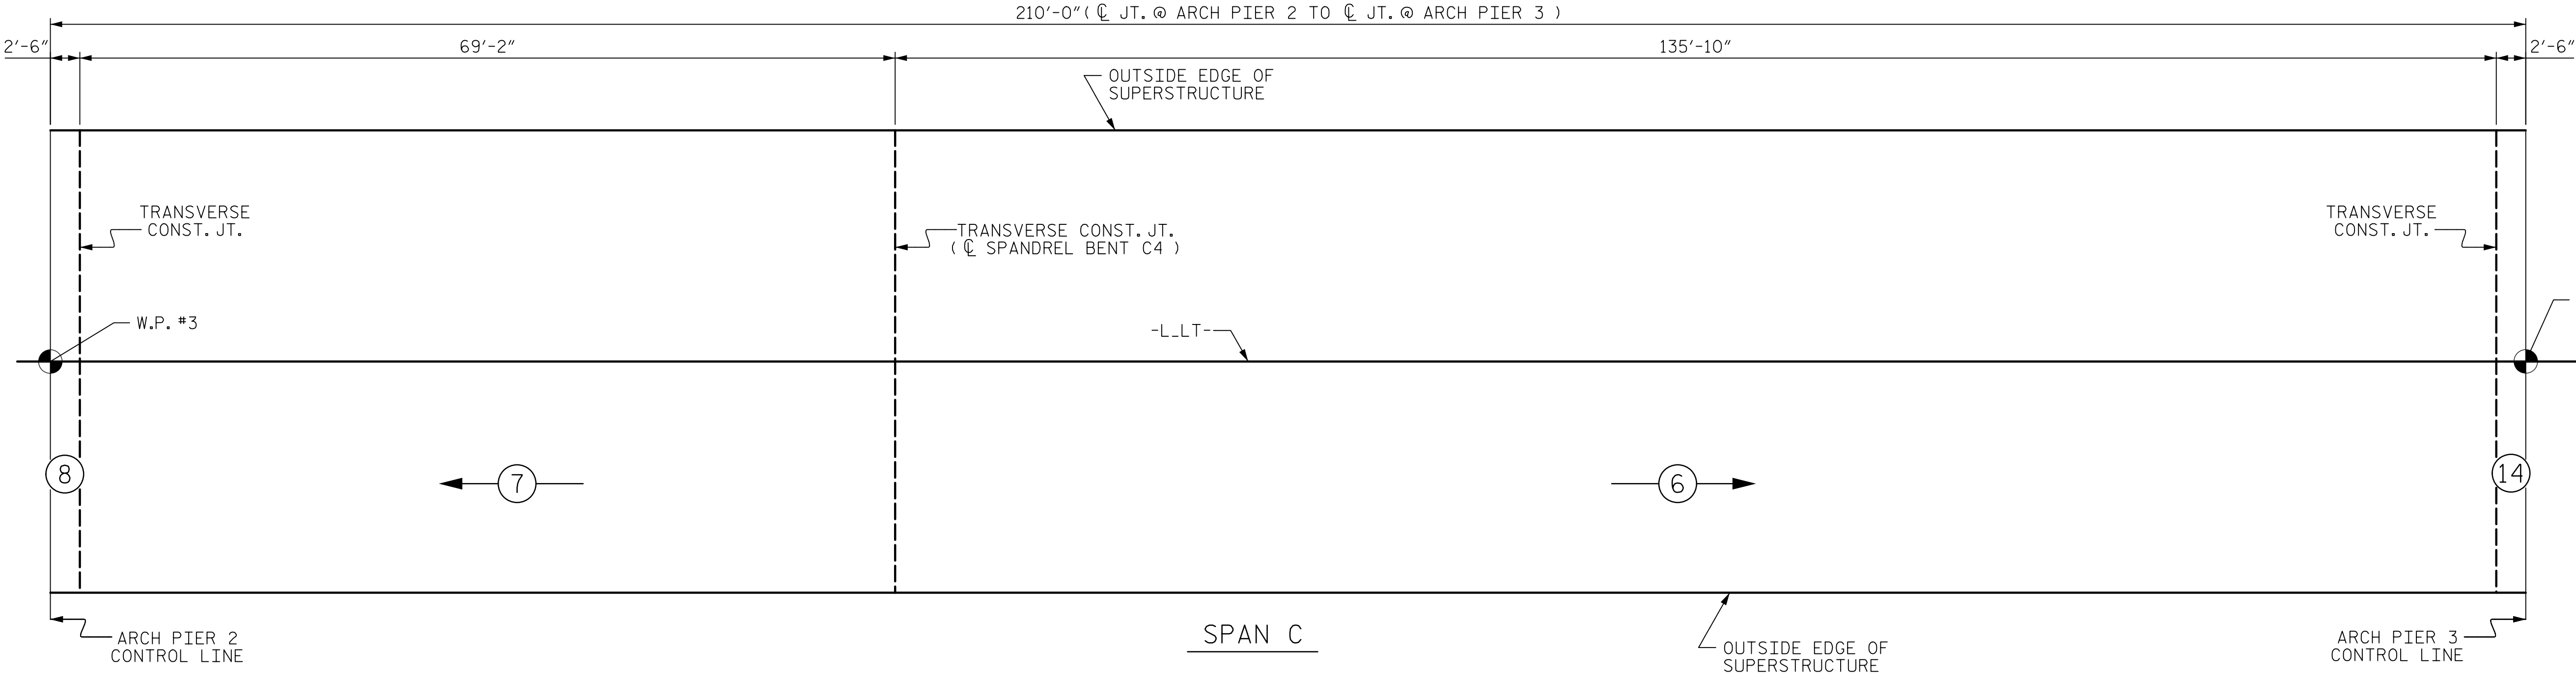

POUR SEQUENCE

← # → INDICATES POUR NUMBER AND DIRECTION OF POUR

PROJECT NO. B-4974
STANLY/MONTGOMERY COUNTY
STATION: 339+86.39 -L-

SHEET 3 OF 4

DRAWN BY : T.B. STUMP	DATE : 10/2017
CHECKED BY : J.E. SLOAN	DATE : 10/2017
DESIGNED BY : T.B. STUMP	DATE : 10/2017
DESIGN CHECKED BY : J.E. SLOAN	DATE : 10/2017

DOCUMENT NOT CONSIDERED
FINAL UNLESS ALL
SIGNATURES COMPLETED



STATE OF NORTH CAROLINA
DEPARTMENT OF TRANSPORTATION
RALEIGH
SUPERSTRUCTURE
CONCRETE DECK POURING
SEQUENCE AT ARCH
SPANS C & D

REVISIONS						SHEET NO. S-58
NO.	BY:	DATE:	NO.	BY:	DATE:	
1			3			TOTAL SHEETS 148
2			4			