
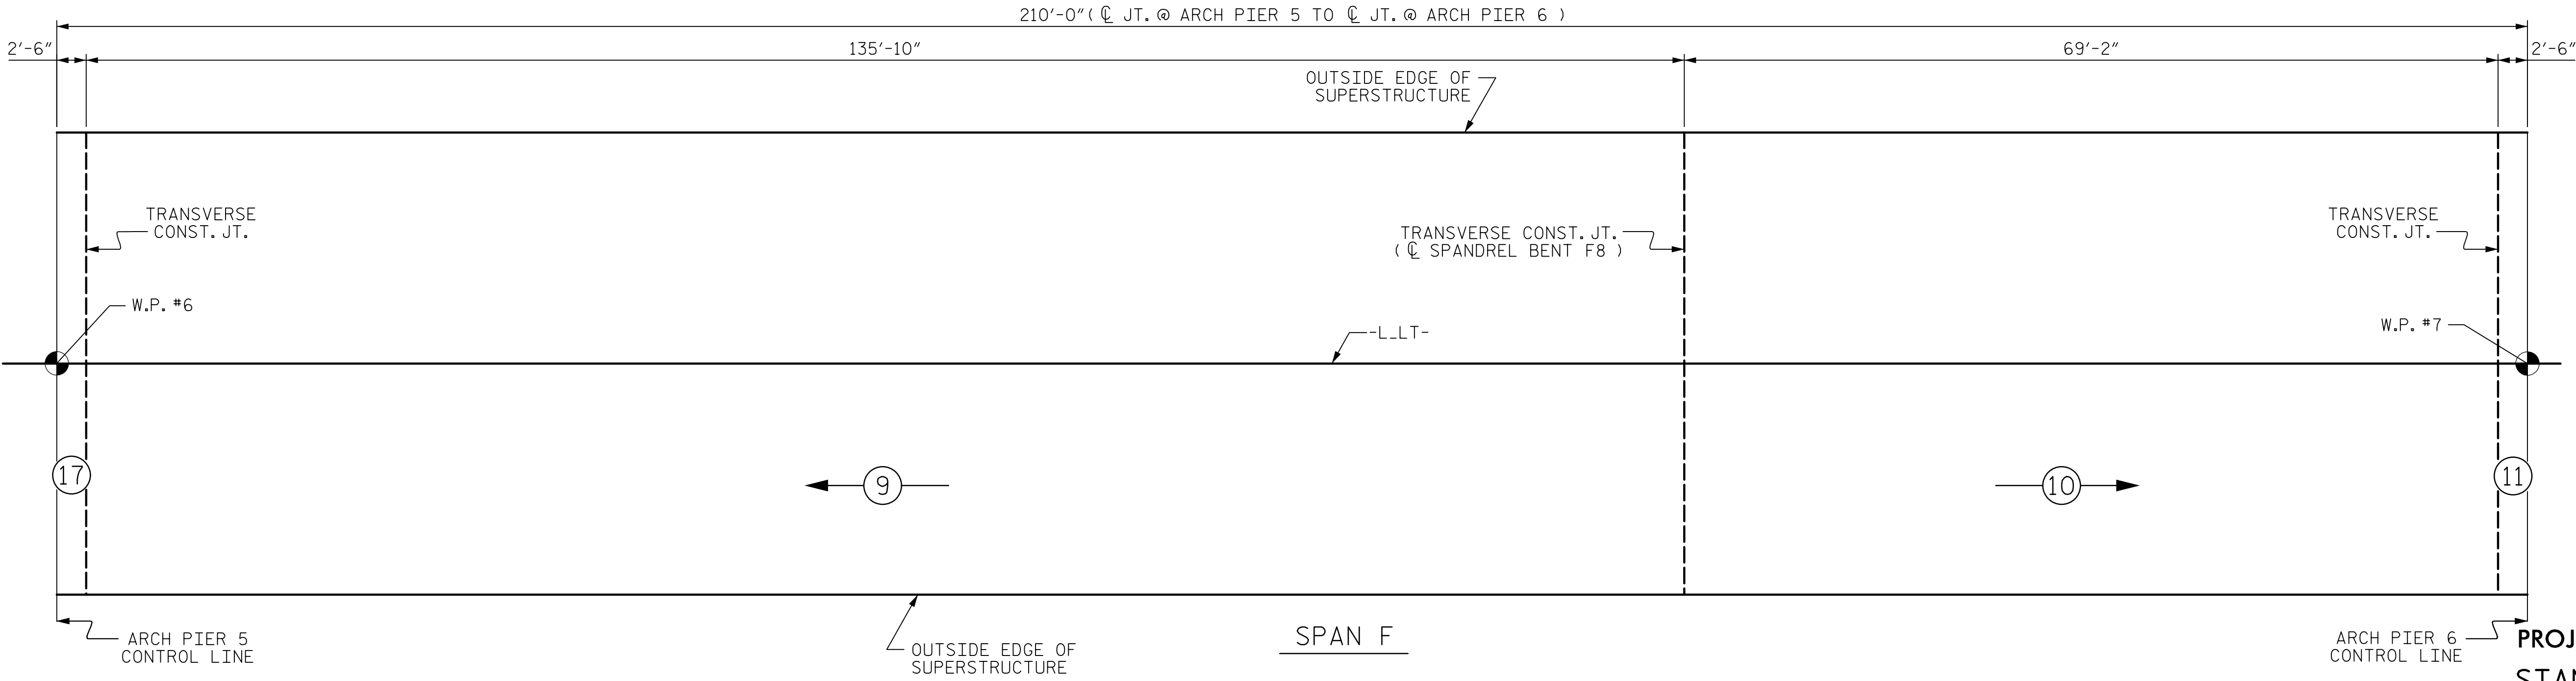


DATE: 8/28/2018
TIME: 2:56:24 PM

USER: N:\STAL3\p00\ncasomel.com\Drawings\401\IS_B4974_SML_BM4.dgn
DGN: N:\STAL3\p00\ncasomel.com\Drawings\401\IS_B4974_SML_BM4.dgn

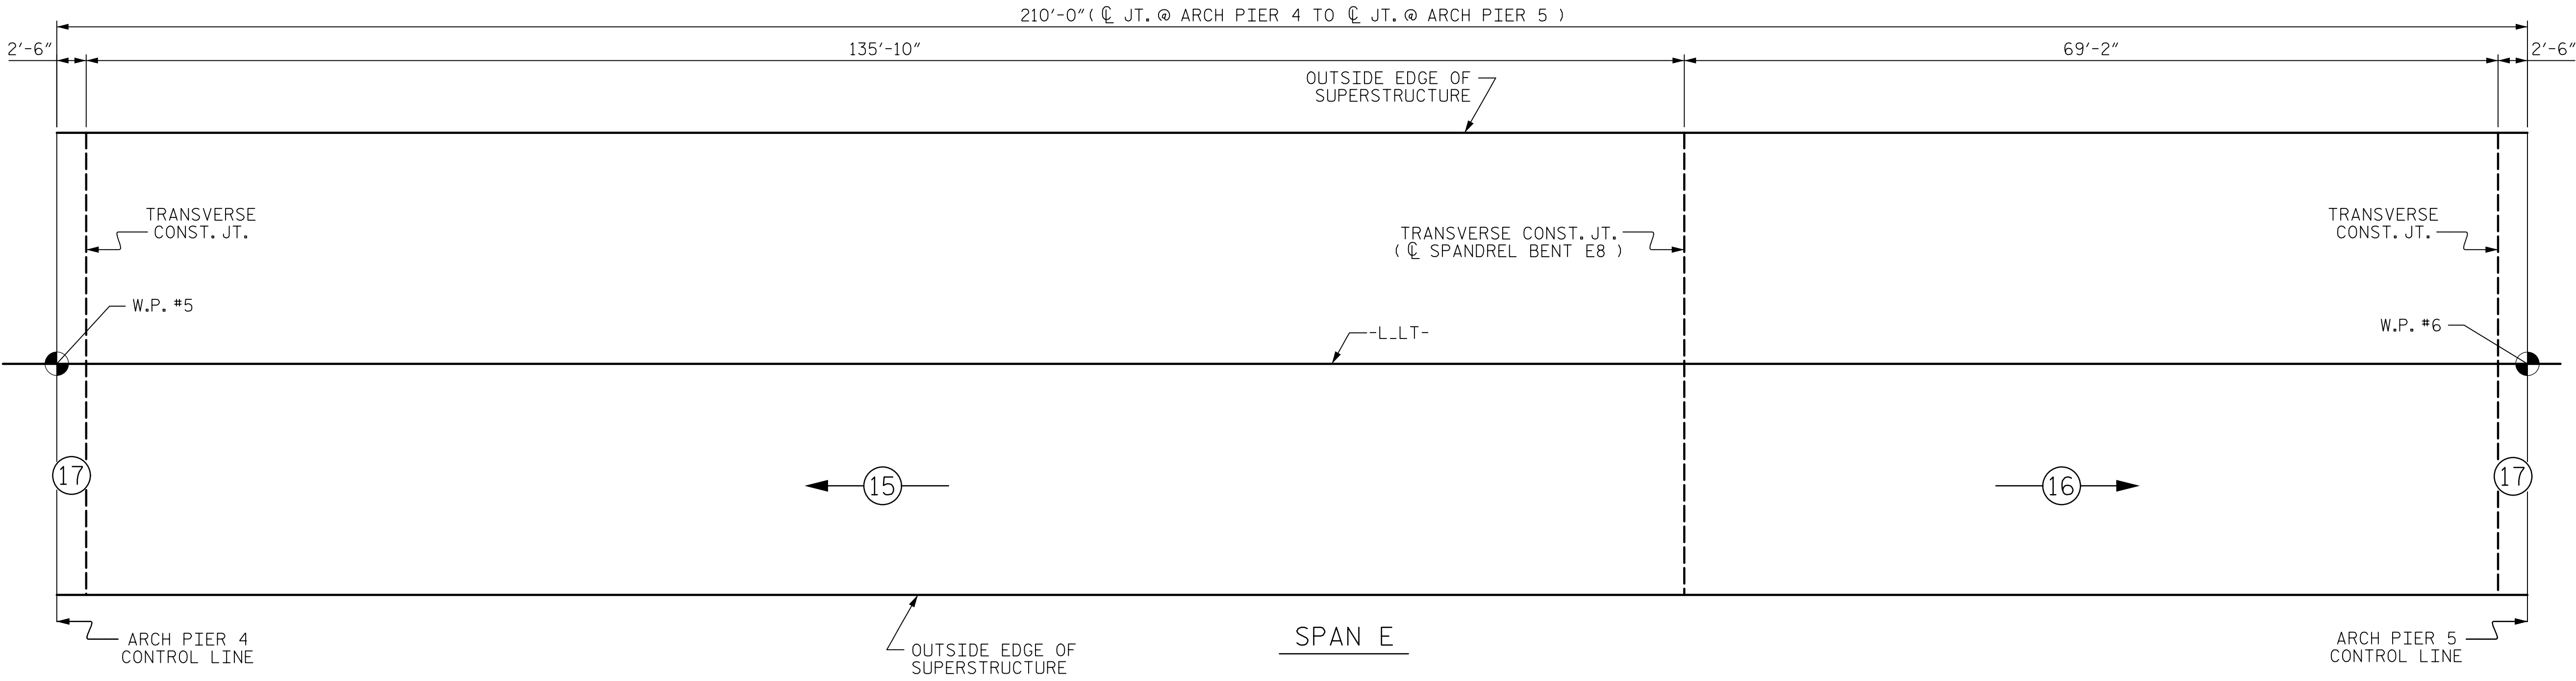

POUR SEQUENCE

← (#) INDICATES POUR NUMBER AND DIRECTION OF POUR

PROJECT NO. B-4974
STANLY/MONTGOMERY COUNTY
STATION: 339+86.39 -L-

SHEET 4 OF 4

DRAWN BY : J.B. STUMP
CHECKED BY : J.E. SLOAN
DESIGNED BY : J.B. STUMP
DESIGN CHECKED BY : J.E. SLOAN

DATE : 9/2017
DATE : 10/2017
DATE : 9/2017
DATE : 10/2017

DOCUMENT NOT CONSIDERED
FINAL UNLESS ALL
SIGNATURES COMPLETED



STATE OF NORTH CAROLINA
DEPARTMENT OF TRANSPORTATION
RALEIGH

SUPERSTRUCTURE

CONCRETE DECK POURING
SEQUENCE AT ARCH
SPANS E & F

REVISIONS						SHEET NO. S-59
NO.	BY:	DATE:	NO.	BY:	DATE:	
1			3			TOTAL SHEETS 148
2			4			