


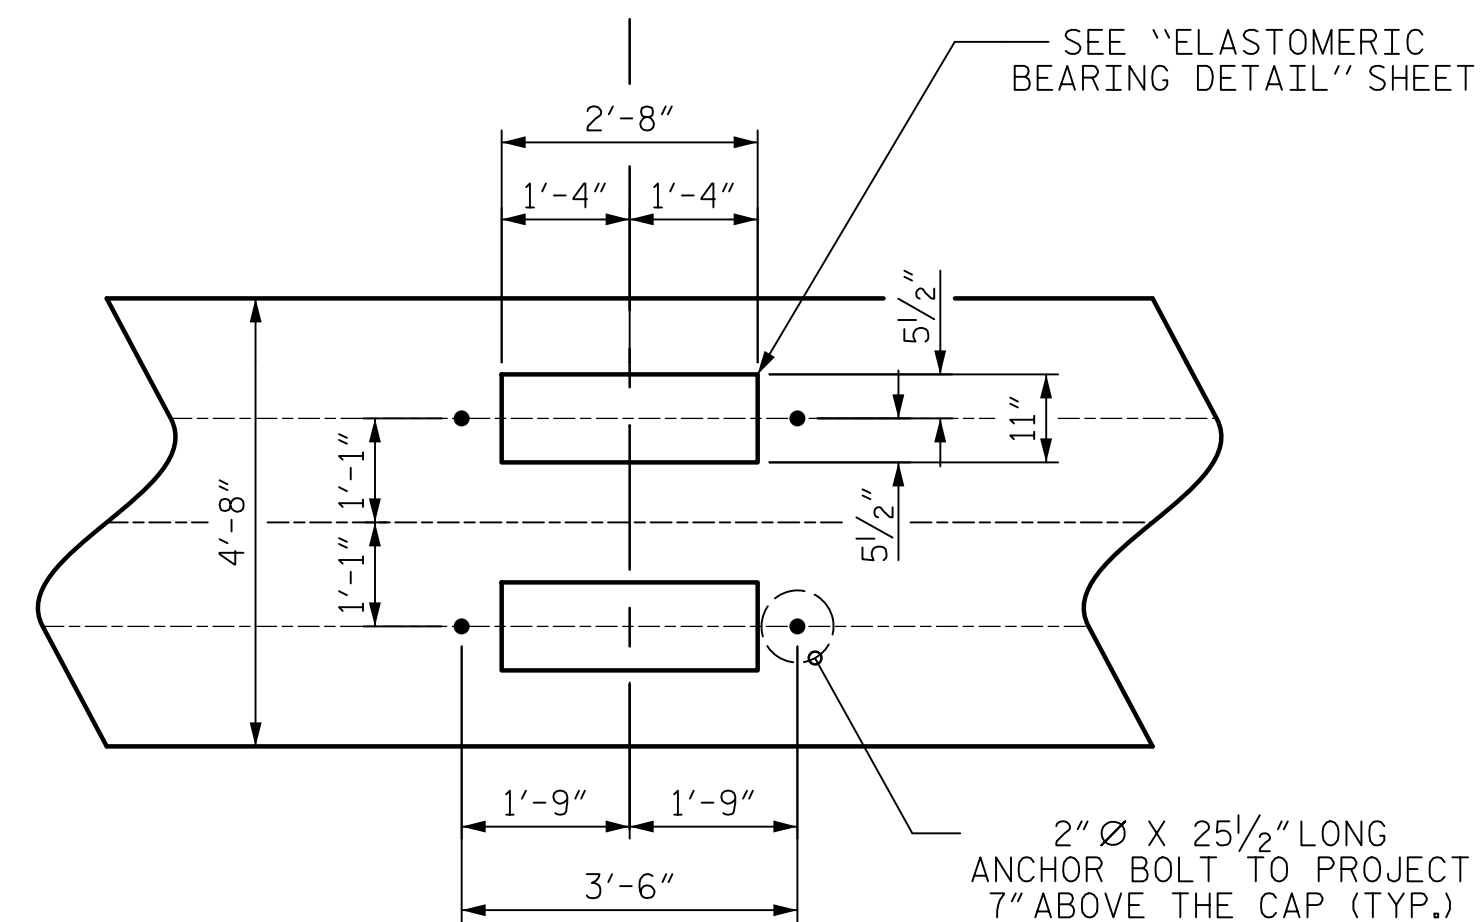

NOTES:
 * INDICATES 2 BAR BUNDLED STIRRUPS ALTERNATED INVERTEDLY
 STIRRUPS & U1 BARS IN CAP MAY BE SHIFTED AS NECESSARY TO CLEAR ANCHOR BOLTS AND COLUMN STEEL.
 HOOKS ON "V" BARS MAY BE TURNED AS NECESSARY FOR PLACING REINFORCING STEEL.
 ALL STEEL IN THE DRILLED PIERS IS INCLUDED IN THE PAY ITEMS FOR "REINFORCING STEEL" AND "SPIRAL COLUMN REINFORCING STEEL".
 FOR ADDITIONAL NOTES, SEE "GENERAL DRAWING", SHEET 2 OF 3.

C. CAP, COLUMNS,
 DRILLED PIERS,
 AND BENT
 CONTROL LINE

POUR #3
 (CAP)

4'-8"
 2'-4" 2'-4"
 5-#4s2
 @ 3"CTS.
 (TYP.)
 2'-5 1/2"
 ELEV. E
 BOTTOM OF CAP

6"
 (TYP.)

3" CLR. (TYP.
 EA. COLUMN)

POUR #2
 (COLUMN)

4"
 (TYP.)

4'-0" x 4'-0"
 (SQR. COLUMN)

3"
 (TYP.)

6'-3" (MIN. SPLICE)
 (TYP. EA. COLUMN)

ELEV. F TOP OF
 DRILLED PIER

POUR #1
 (DRILLED PIER)

5"
 PITCH

6'-3" (MIN. SPLICE)
 (TYP. EA. DRILLED
 PIER)

3" CLR. (TYP.
 EA. DRILLED PIER)

ELEV. G BOTTOM
 OF DRILLED PIER

3"
 (TYP.)

9"
 (TYP.)

3'-0" 3'-0"
 6'-0" Ø
 (DRILLED PIER)

SHEET NO.	S-64
TOTAL SHEETS	148