


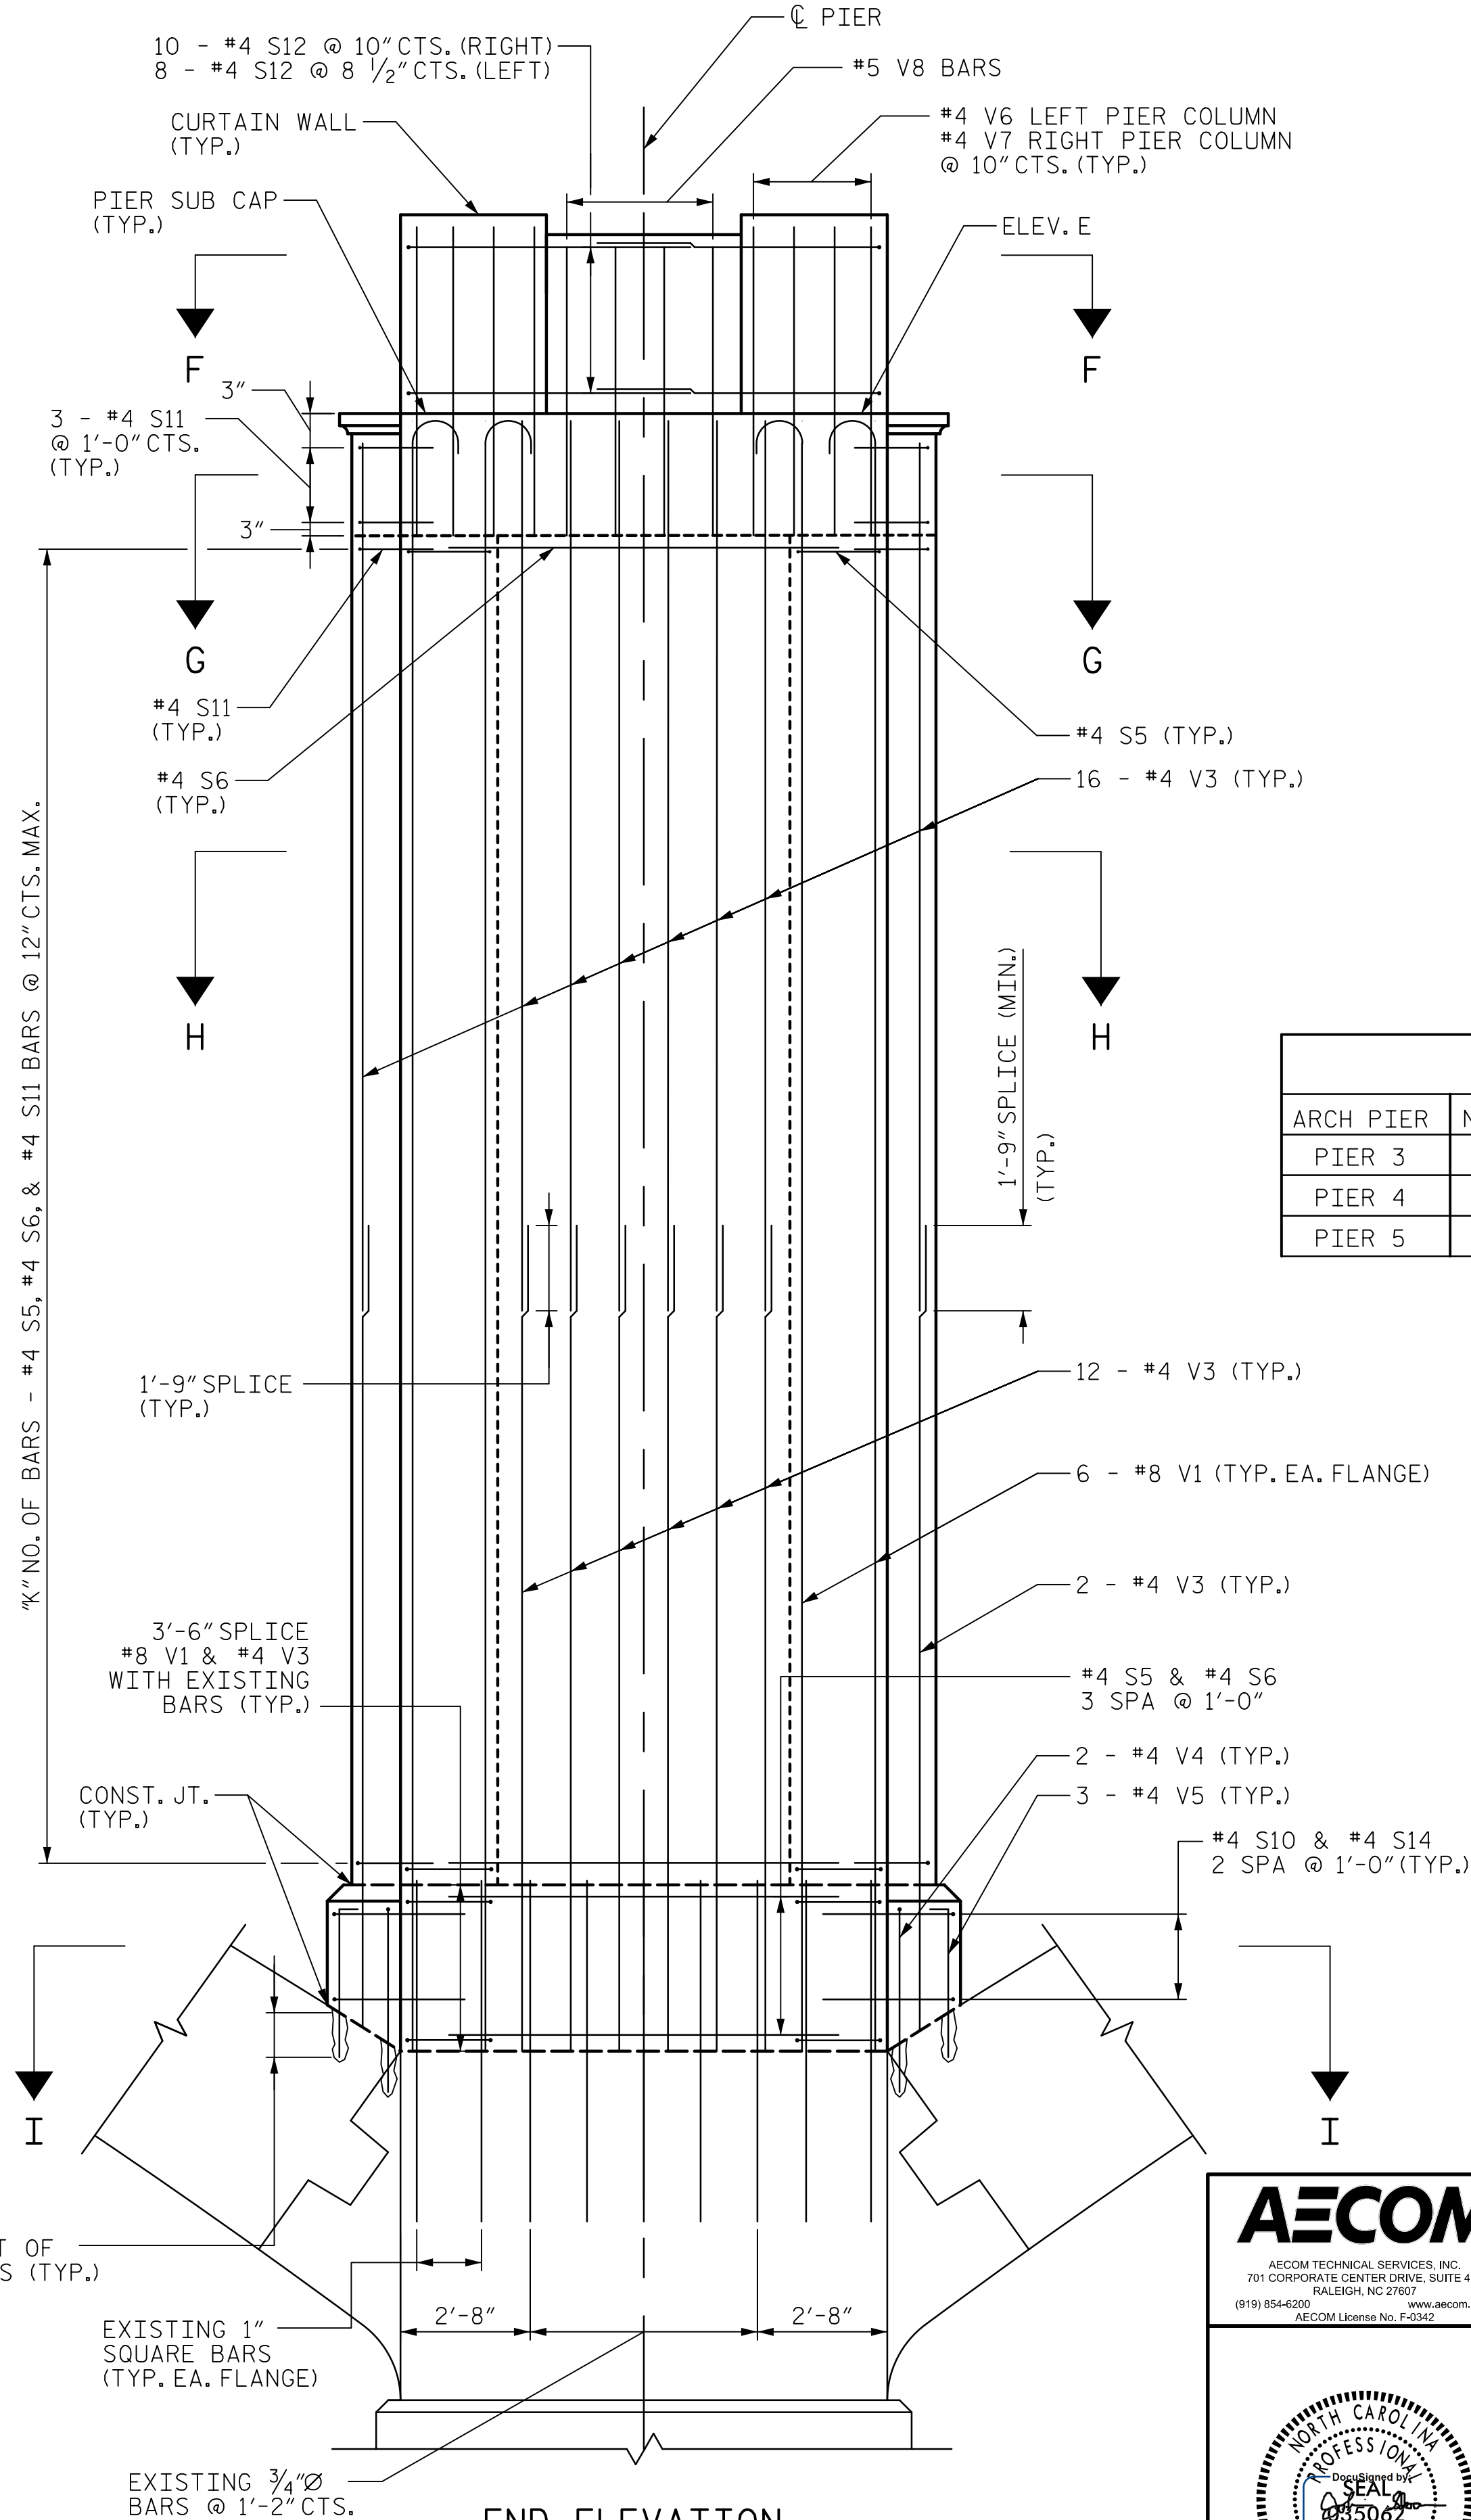

"K" NO. OF BARS			
ARCH PIER	NO. OF S5 BARS	NO. OF S6 BARS	NO. OF S11 BARS
PIER 3	112	56	56
PIER 4	112	56	56
PIER 5	108	54	54

NOTES

1. CONTRACTOR MAY ADD SPLICES TO "V" BARS. COST OF ADDITIONAL STEEL SHALL BE THE RESPONSIBILITY OF THE CONTRACTOR
2. FOR SECTIONS B-B, C-C, D-D, AND E-E SEE SHEET 6 OF 6.
3. FOR SECTIONS F-F, G-G, H-H, AND I-I SEE SHEET 4 OF 6.
4. B7, B8, AND S13 BARS IN THE SUB CAP NOT SHOWN FOR CLARITY. SEE SHEET 4 OF 6 FOR THE LOCATION OF THESE BARS.

PROJECT NO. B-4974

STANLY/MONTGOMERY COUNTY

STATION: 339+86.39 -L-

SHEET 2 OF 6

STATE OF NORTH CAROLINA
DEPARTMENT OF TRANSPORTATION
RALEIGH

SUBSTRUCTURE

ARCH PIER
3 THRU 5
REINFORCING

REVISIONS						SHEET NO. S-74
NO.	BY:	DATE:	NO.	BY:	DATE:	
1			3			TOTAL SHEETS 148
2			4			

DRAWN BY :	<u>K.M. DONALD</u>	DATE :	<u>03/2018</u>
CHECKED BY :	<u>J.E. SLOAN</u>	DATE :	<u>03/2018</u>
DESIGNED BY :	<u>K.M. DONALD</u>	DATE :	<u>02/2018</u>
DESIGN CHECKED BY :	<u>N.K. BROWN</u>	DATE :	<u>04/2018</u>

DOCUMENT NOT CONSIDERED
FINAL UNLESS ALL
SIGNATURES COMPLETED