


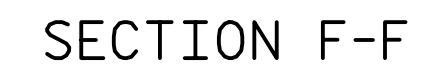

AT LEFT PIER COLUMN



SECTION I-I

LEGEND

- DRAWN BY : K.M. DONALD DATE : 03/2018
 CHECKED BY : J.E. SLOAN DATE : 03/2018
 DESIGNED BY : K.M. DONALD DATE : 02/2018
 DESIGN CHECKED BY : J.E. SLOAN DATE : 04/2018



AECOM
AECOM TECHNICAL SERVICES, INC.
701 CORPORATE CENTER DRIVE, SUITE 475
RALEIGH, NC 27607
(919) 854-6200 www.aecom.com
AECOM license No. F-0342

ARCH PIER
3 THRU 5
SECTIONS

REVISIONS						SHEET NO. S-76
NO.	BY:	DATE:	NO.	BY:	DATE:	
1			3			TOTAL SHEETS 148
2			4			

DOCUMENT NOT CONSIDERED
FINAL UNLESS ALL
SIGNATURES COMPLETED

