
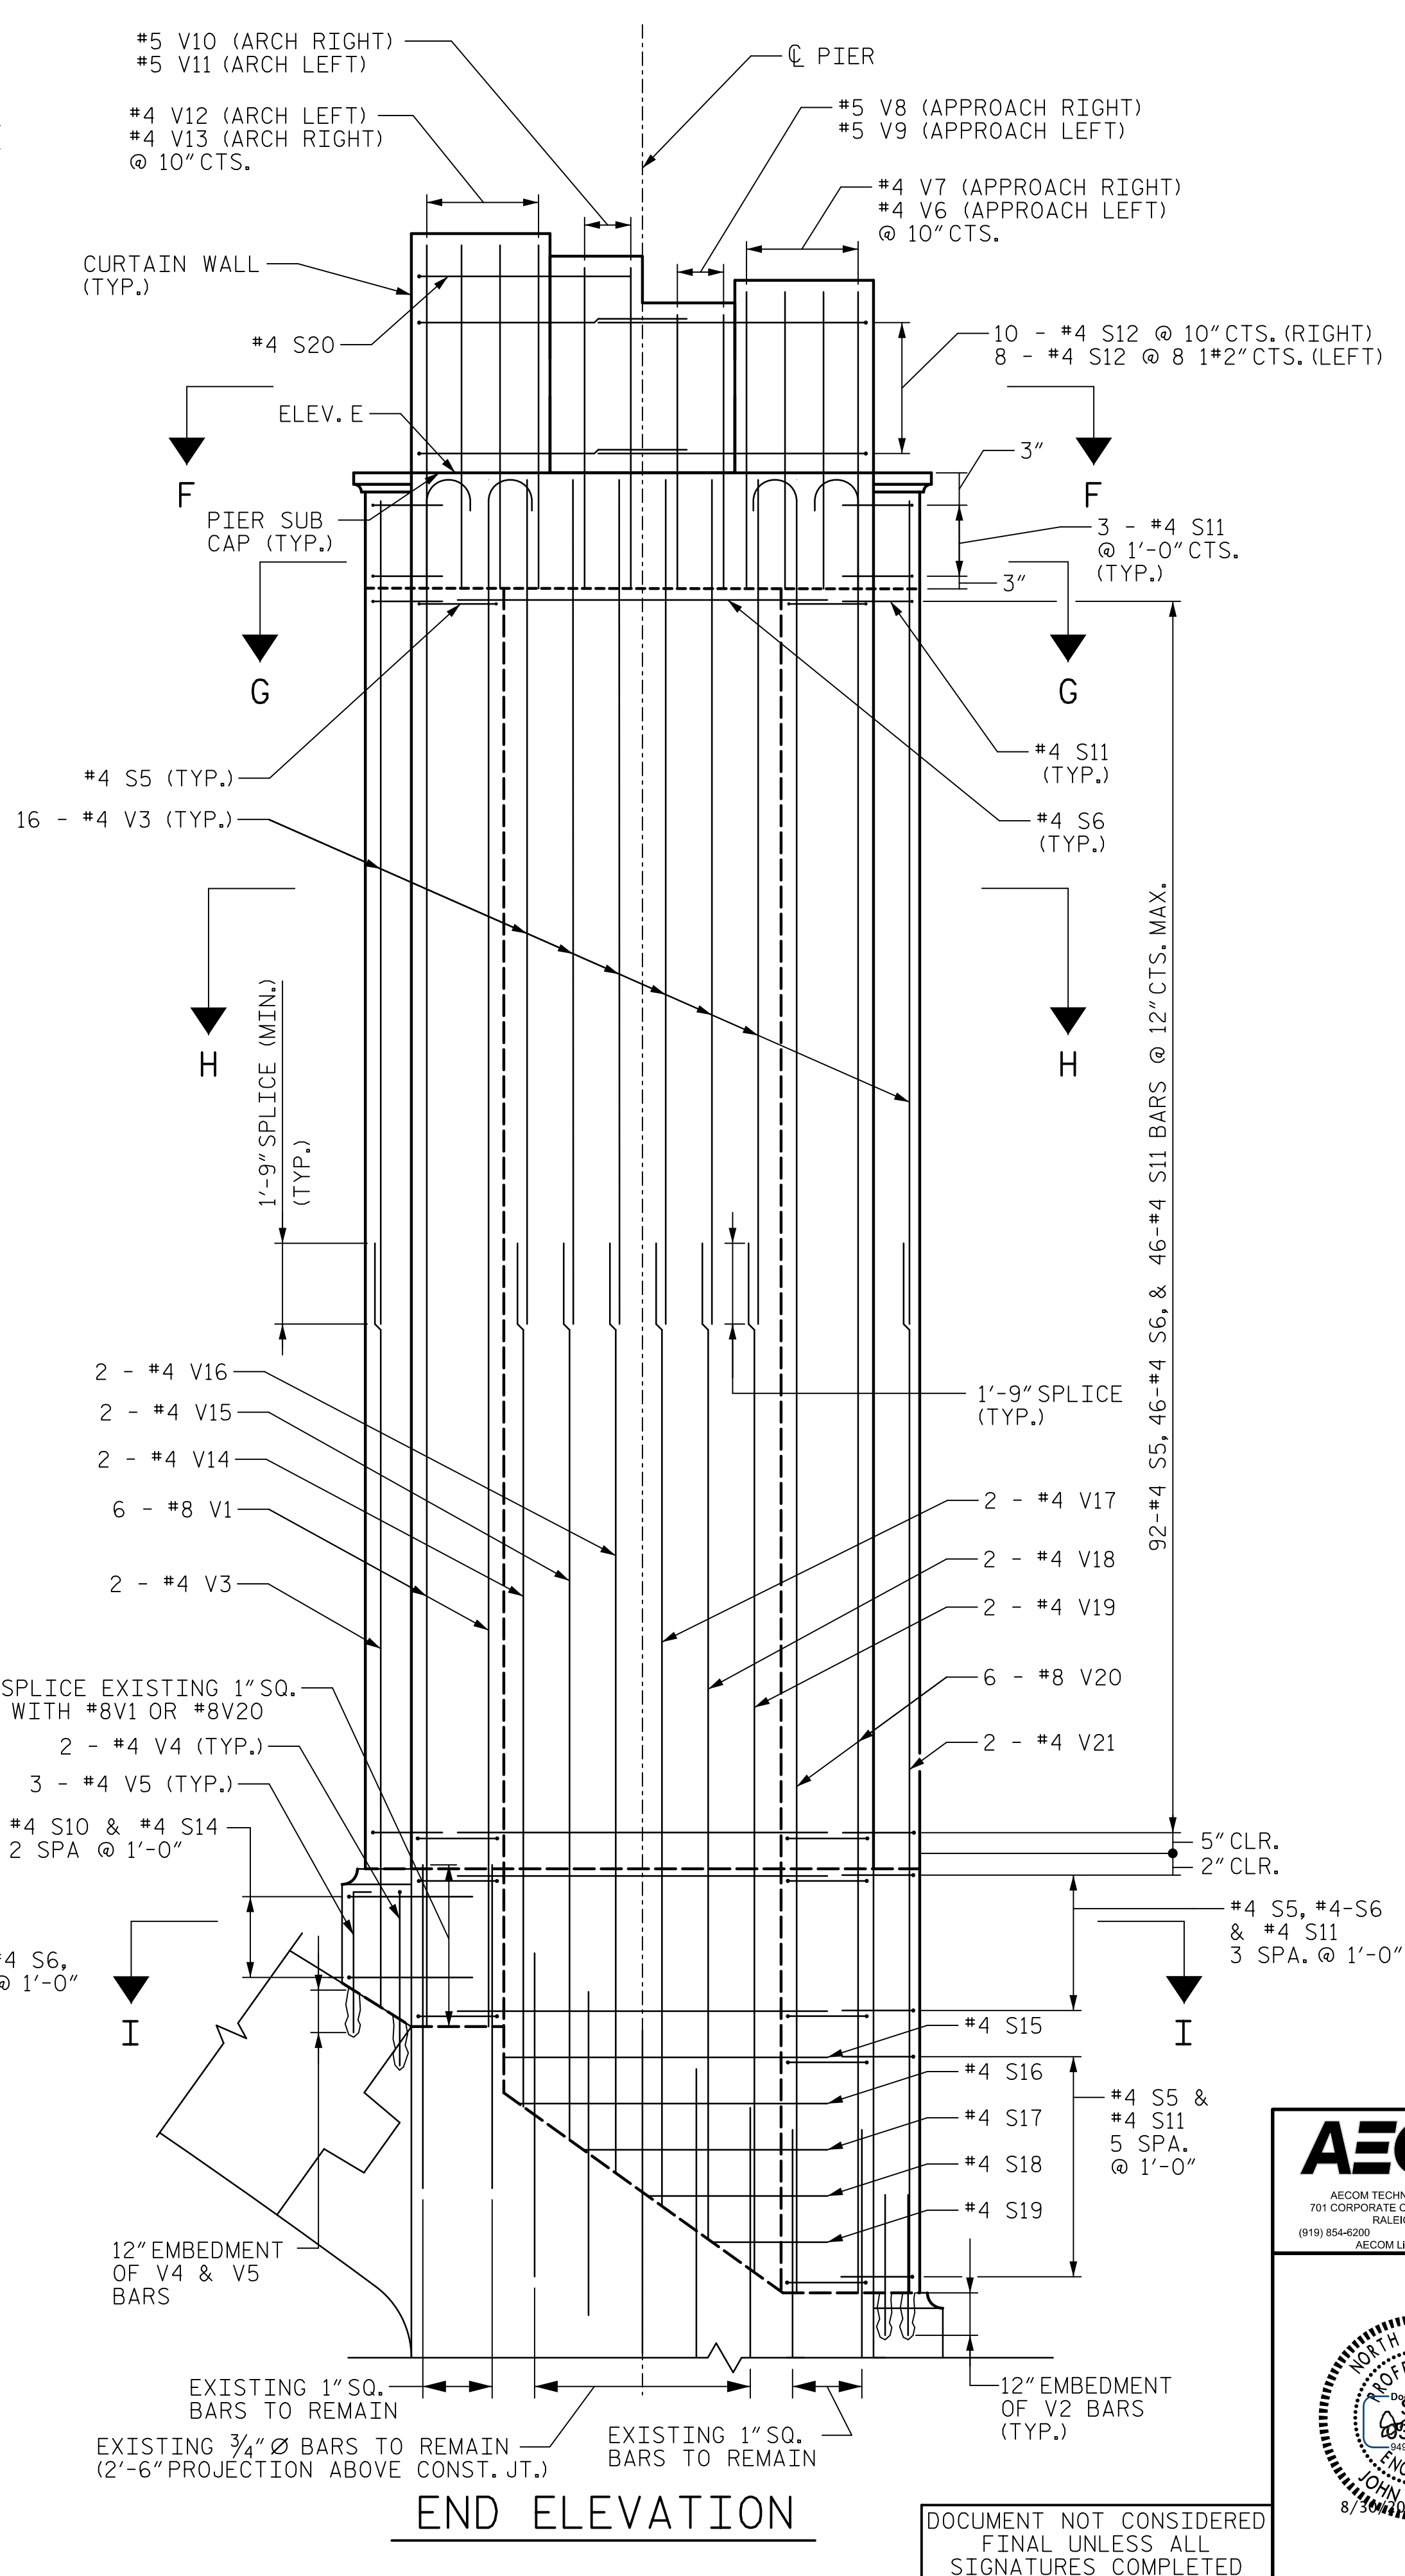


DATE: 8/28/2018
TIME: 2:46:27 PM

USER: \\USFAL3\p001\acesonnel\com\DrawPrj\0\lears\60336253\900_WorA\910_CAD\70_NCDOT\TIP\Structures\04_Drawings\401_L6_LB4974_SML_APH.dgn

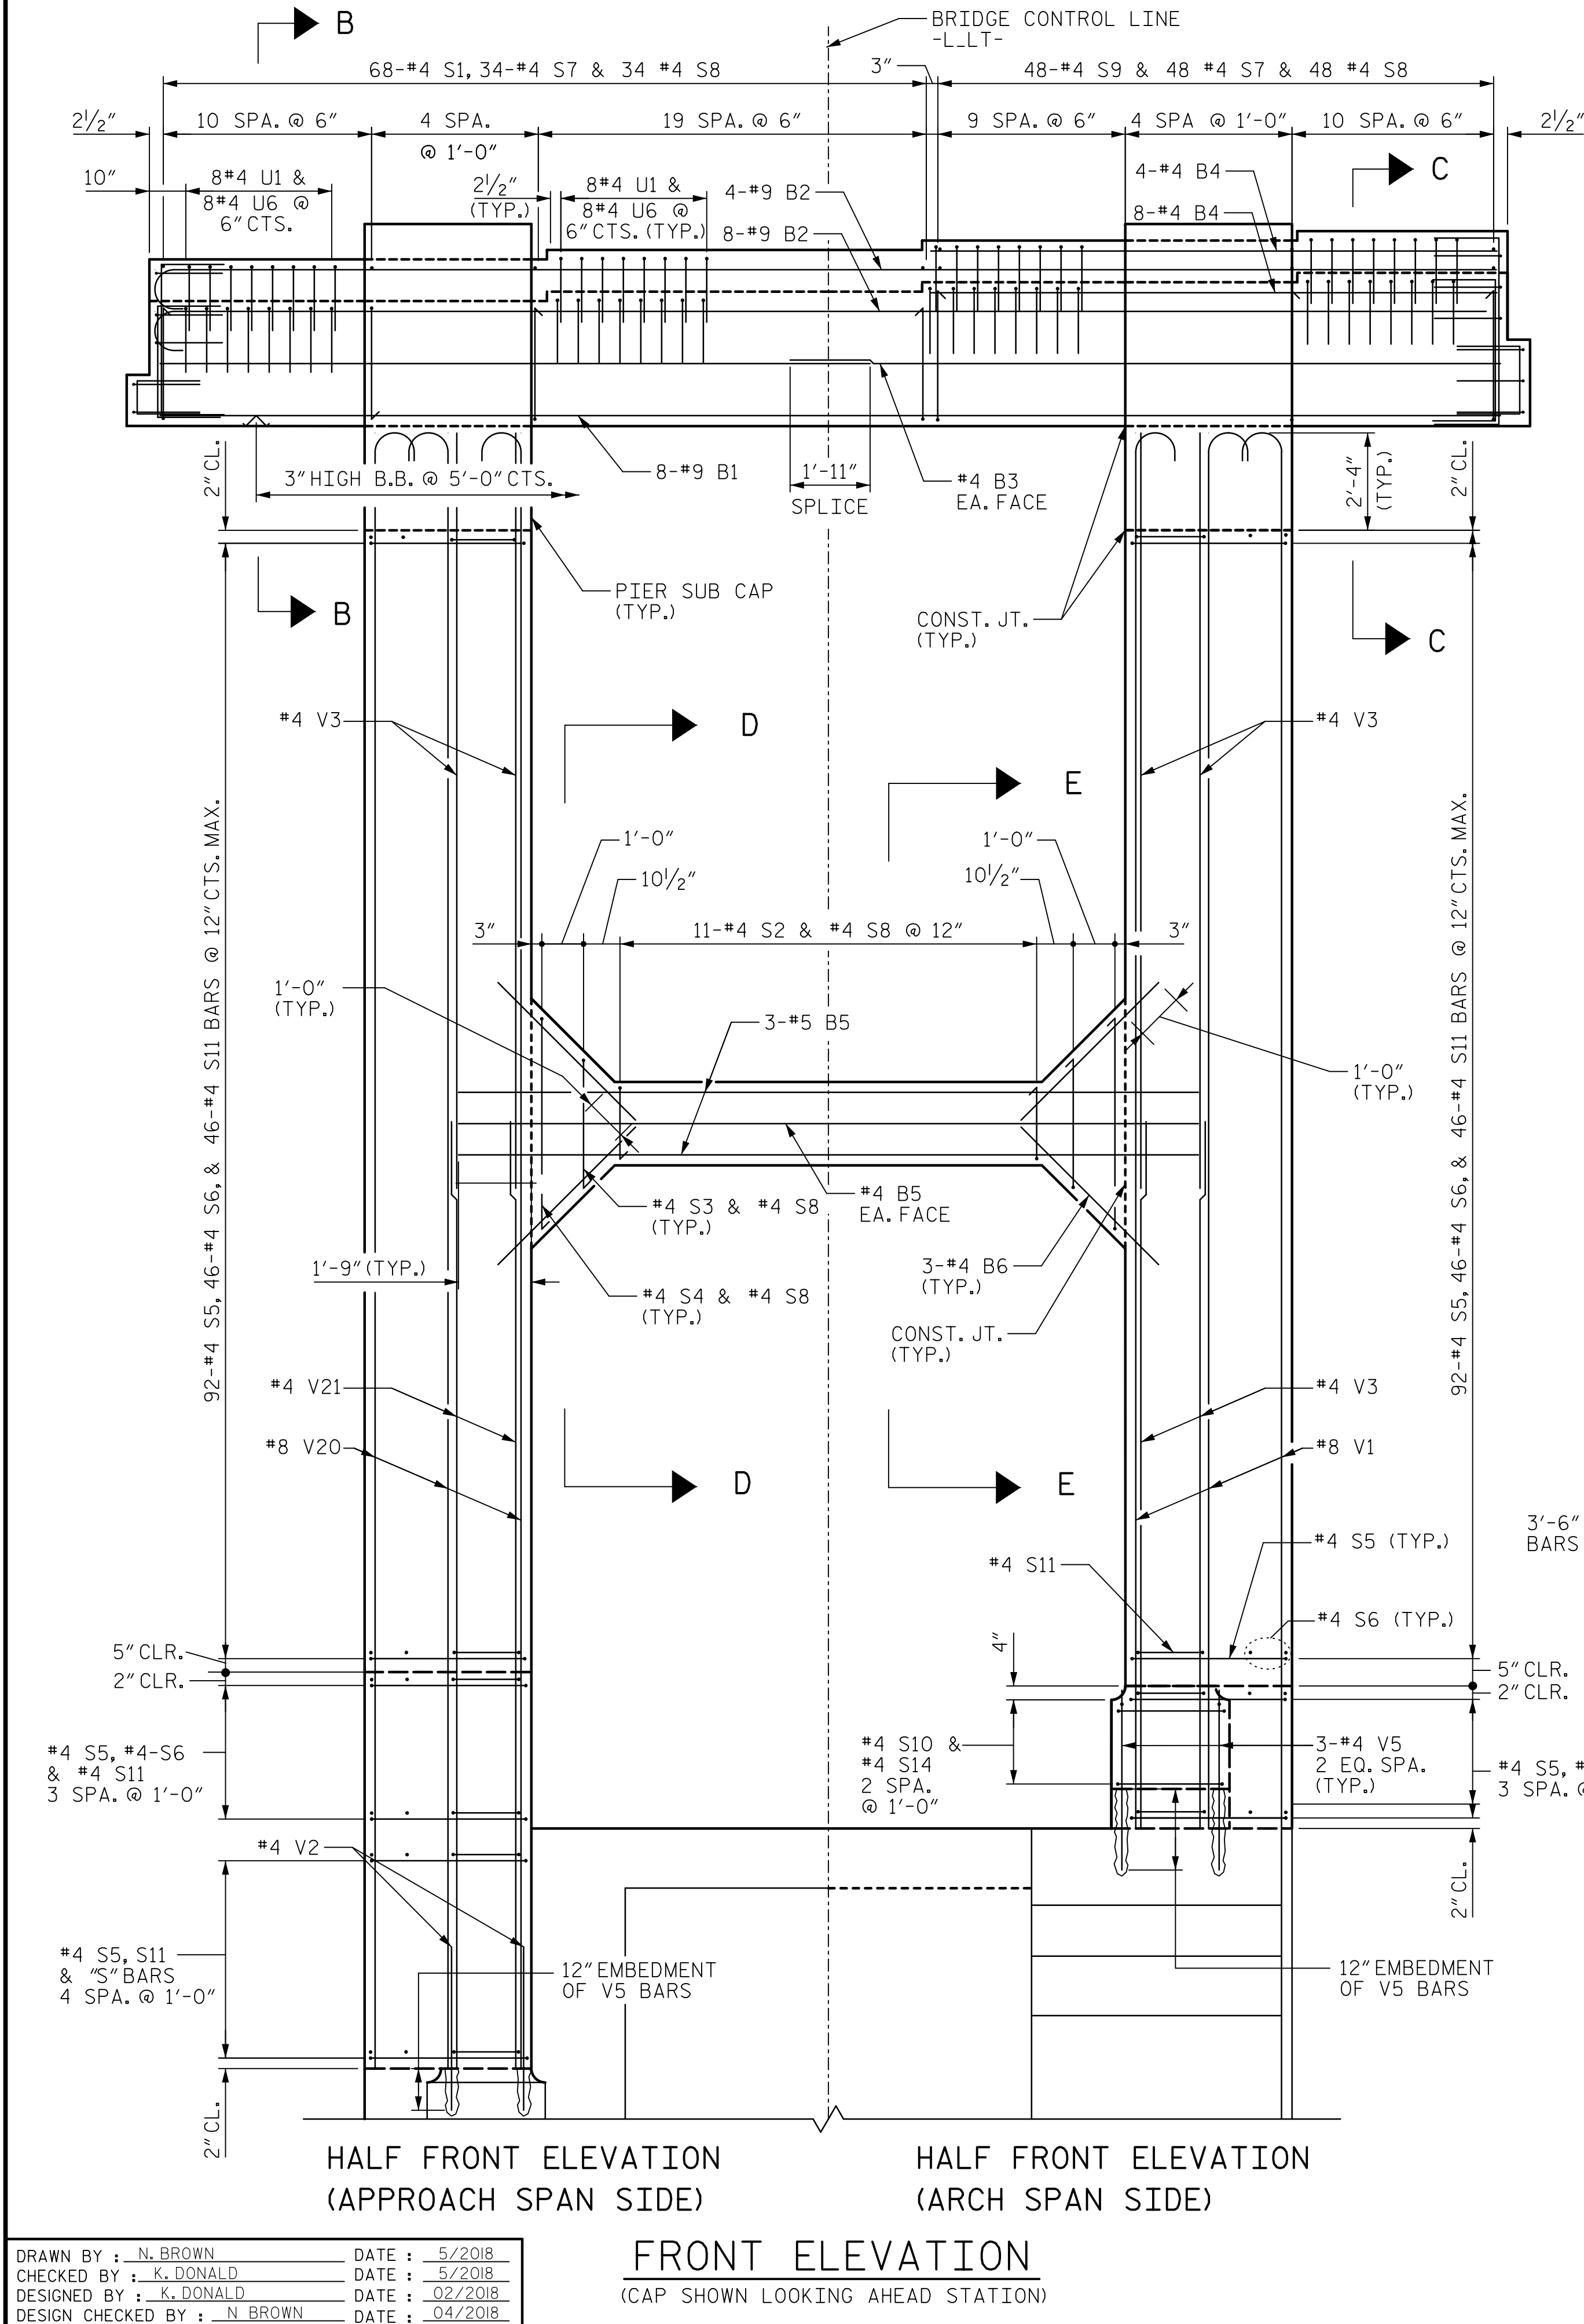


NOTES

1. CONTRACTOR MAY ADD SPLICES TO "V" BARS. COST OF ADDITIONAL STEEL SHALL BE THE RESPONSIBILITY OF THE CONTRACTOR
2. FOR SECTIONS B-B, C-C, D-D, AND E-E SEE SHEET 6 OF 6.
3. FOR SECTIONS F-F, G-G, H-H, AND I-I SEE SHEET 4 OF 6.
4. B7, B8, AND S13 BARS IN THE SUB CAP NOT SHOWN FOR CLARITY. SEE SHEET 4 OF 6 FOR THE LOCATION OF THESE BARS.

PROJECT NO. B-4974
STANLY/MONTGOMERY COUNTY
STATION: 339+86.39 -L-

SHEET 2 OF 6

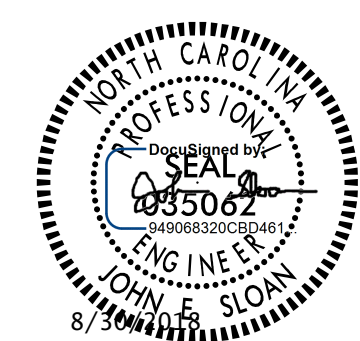

STATE OF NORTH CAROLINA
DEPARTMENT OF TRANSPORTATION
RALEIGH

SUBSTRUCTURE

ARCH PIER 6
REINFORCING

REVISIONS

NO.	BY:	DATE:	NO.	BY:	DATE:
1			3		
2			4		

SHEET NO.
S-80
TOTAL SHEETS
148

DOCUMENT NOT CONSIDERED
FINAL UNLESS ALL
SIGNATURES COMPLETED