


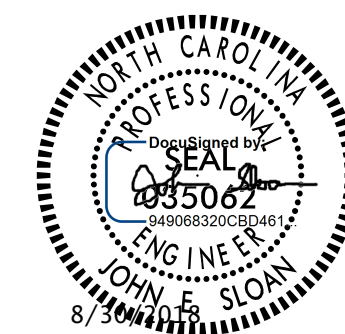

 EXISTING TO REMAIN
 EXISTING TO BE REMOVED
 ARCH RIB STRUTS

SHEET 1 OF 6

ARCH SPAN E DEFECTS
NORTH RIB (1)

REVISIONS						SHEET NO. S-118
NO.	BY:	DATE:	NO.	BY:	DATE:	
1			3			TOTAL SHEETS 148
2			4			

DRAWN BY : T. STUMP DATE : 2/2018
 CHECKED BY : J. SLOAN DATE : 3/2018
 DESIGNED BY : T. STUMP DATE : 2/2018
 DESIGN CHECKED BY : J. SLOAN DATE : 3/2018

DOCUMENT NOT CONSIDERED
FINAL UNLESS ALL
SIGNATURES COMPLETED