



DATE: 8/28/2018
TIME: 2:46:28 PM

USER: \\SFRAL3\p001\casasnet\com\dwg\Proj\leas\60536253\900_Wor\A910_CAD\701_NCDOT_TIP\Structures\04_Drawings\401_245_B4974_SML\DR17.dgn
DGN:

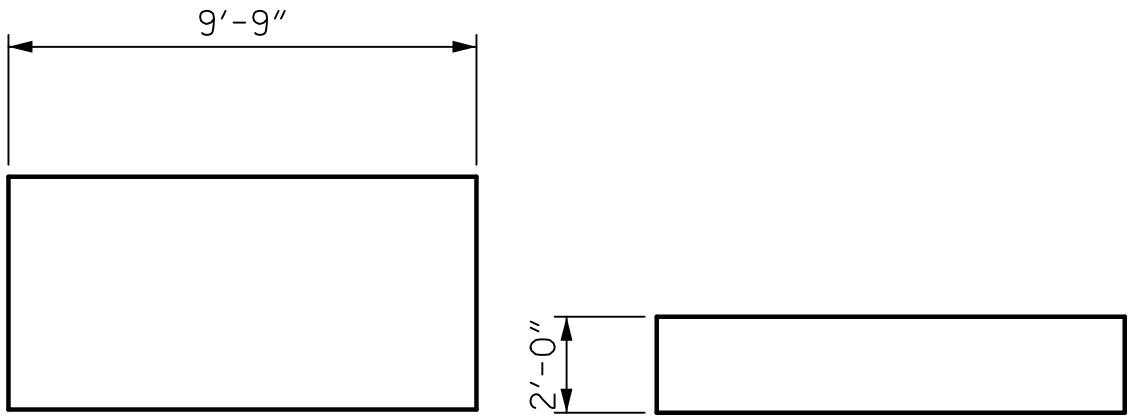


WEST FACE
TOP
9'-9"
2'-0"
SOFFIT
EAST FACE

BENT 1 STRUT

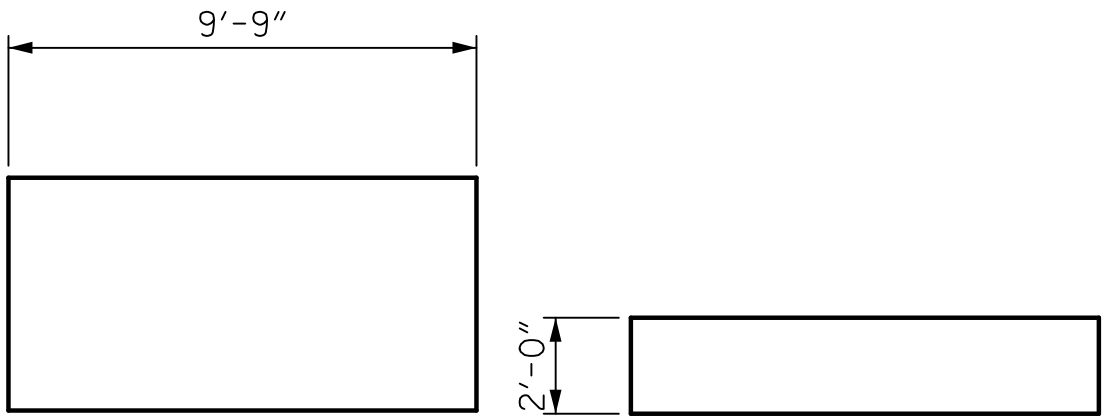


WEST FACE
TOP
9'-9"
2'-0"
SOFFIT
EAST FACE

BENT 4 STRUT

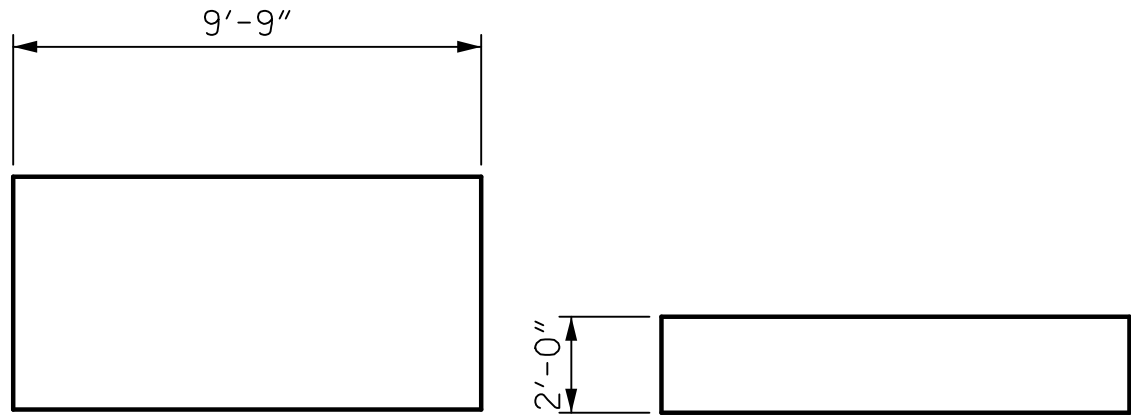


WEST FACE
TOP
9'-9"
2'-0"
SOFFIT
EAST FACE

BENT 2 STRUT

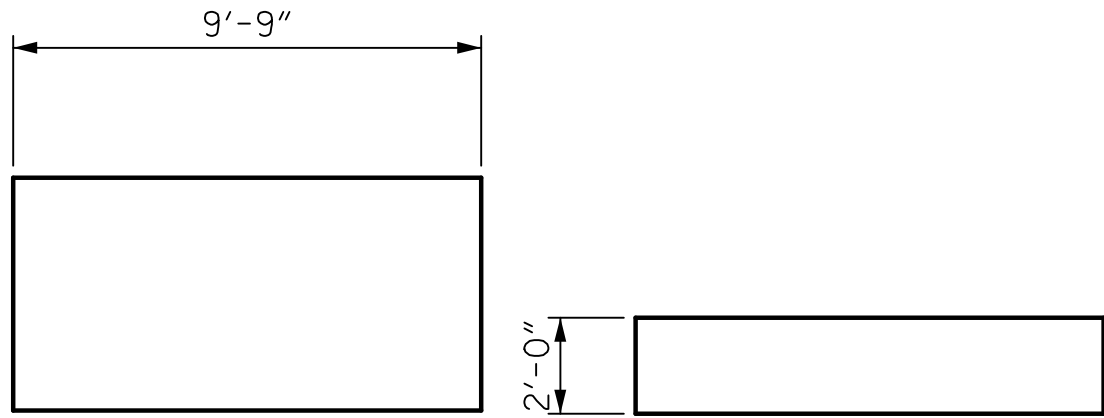


WEST FACE
TOP
9'-9"
2'-0"
SOFFIT
EAST FACE

BENT 5 STRUT

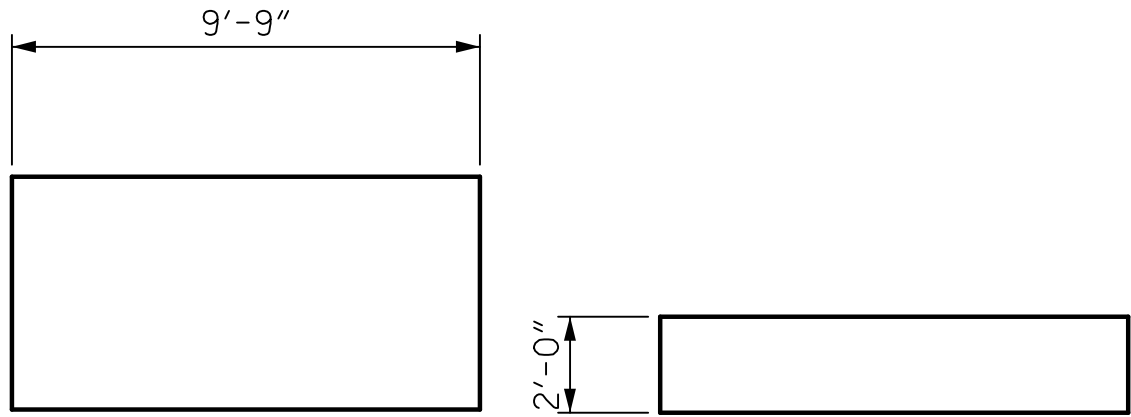

WEST FACE
TOP
9'-9"
2'-0"
SOFFIT
EAST FACE

BENT 3 STRUT

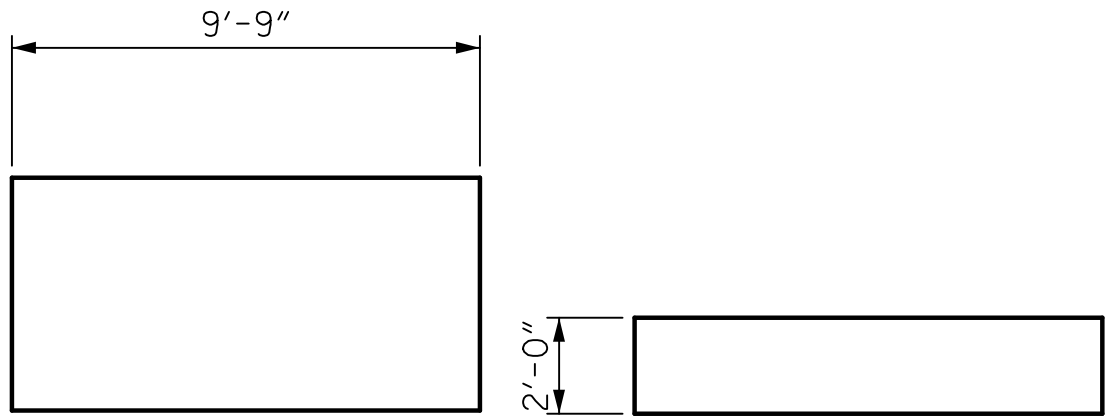

WEST FACE
TOP
9'-9"
2'-0"
SOFFIT
EAST FACE

BENT 6 STRUT


PROJECT NO. B-4974
STANLY/MONTGOMERY COUNTY
STATION: 339+86.39 -L-

SHEET 5 OF 6

DRAWN BY : T. STUMP
CHECKED BY : J. SLOAN
DESIGNED BY : T. STUMP
DESIGN CHECKED BY : J. SLOAN
DATE : 2/2018
DATE : 3/2018
DATE : 2/2018
DATE : 3/2018

DOCUMENT NOT CONSIDERED
FINAL UNLESS ALL
SIGNATURES COMPLETED

AECOM
AECOM TECHNICAL SERVICES, INC.
701 CORPORATE CENTER DRIVE, SUITE 475
RALEIGH, NC 27607
(919) 854-4200
www.aecom.com
AECOM License No. F-0342

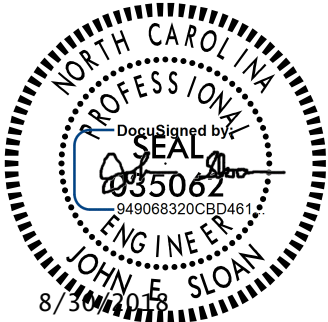

STATE OF NORTH CAROLINA
DEPARTMENT OF TRANSPORTATION
RALEIGH

REHABILITATION

ARCH SPAN E DEFECTS
ARCH RIB STRUTS (1)

REVISIONS						SHEET NO. S-122
NO.	BY:	DATE:	NO.	BY:	DATE:	
1			3			TOTAL SHEETS 148
2			4			