



DATE: 8/28/2018
TIME: 2:44:42 PM

USER: N:\SFAL3\p00\ncasomel.com\Carla\Proj\Bent5\60336253\900_Work\910_CAD\70_NC001_TIP\Structures\04 Drawings\401_25T_B4974_SML\CR23.dgn
DON:

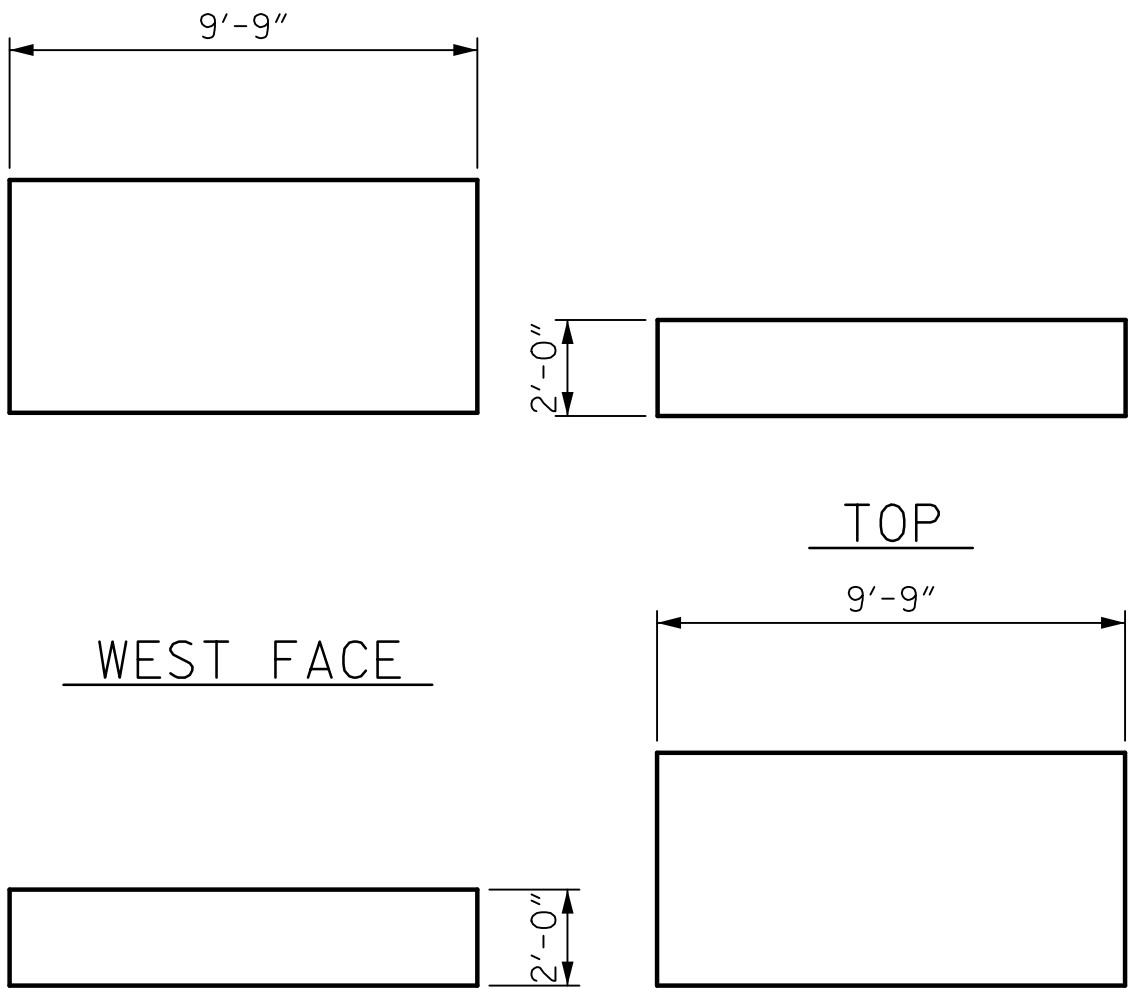


SOFFIT EAST FACE

BENT 1 STRUT

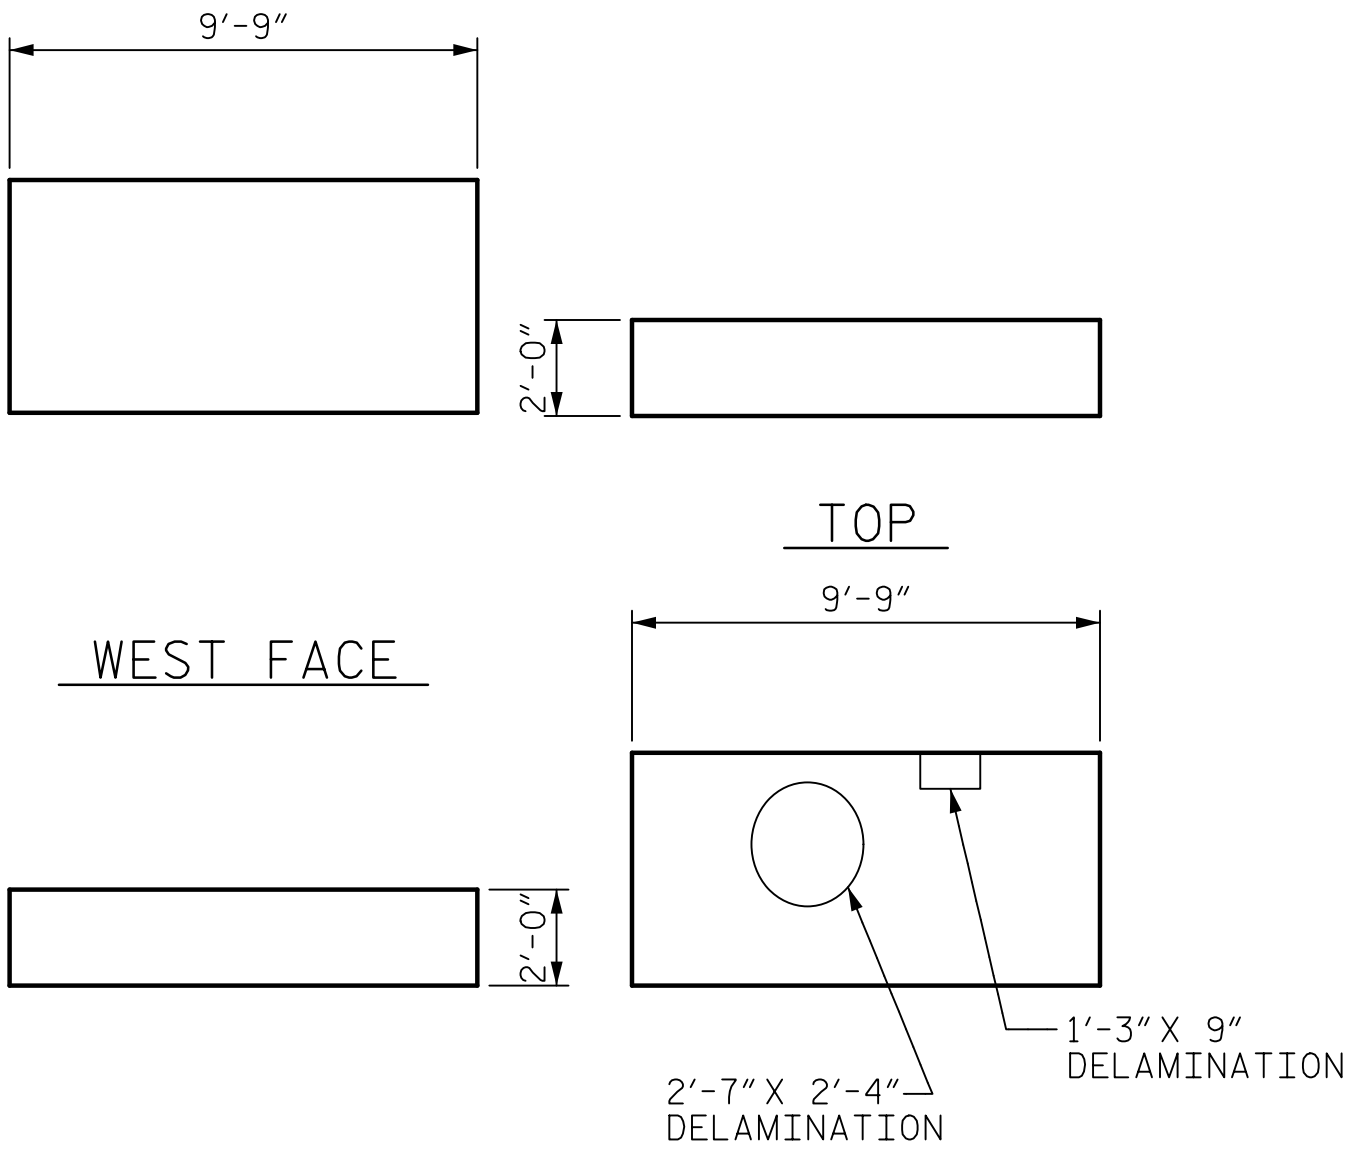


SOFFIT EAST FACE

BENT 4 STRUT

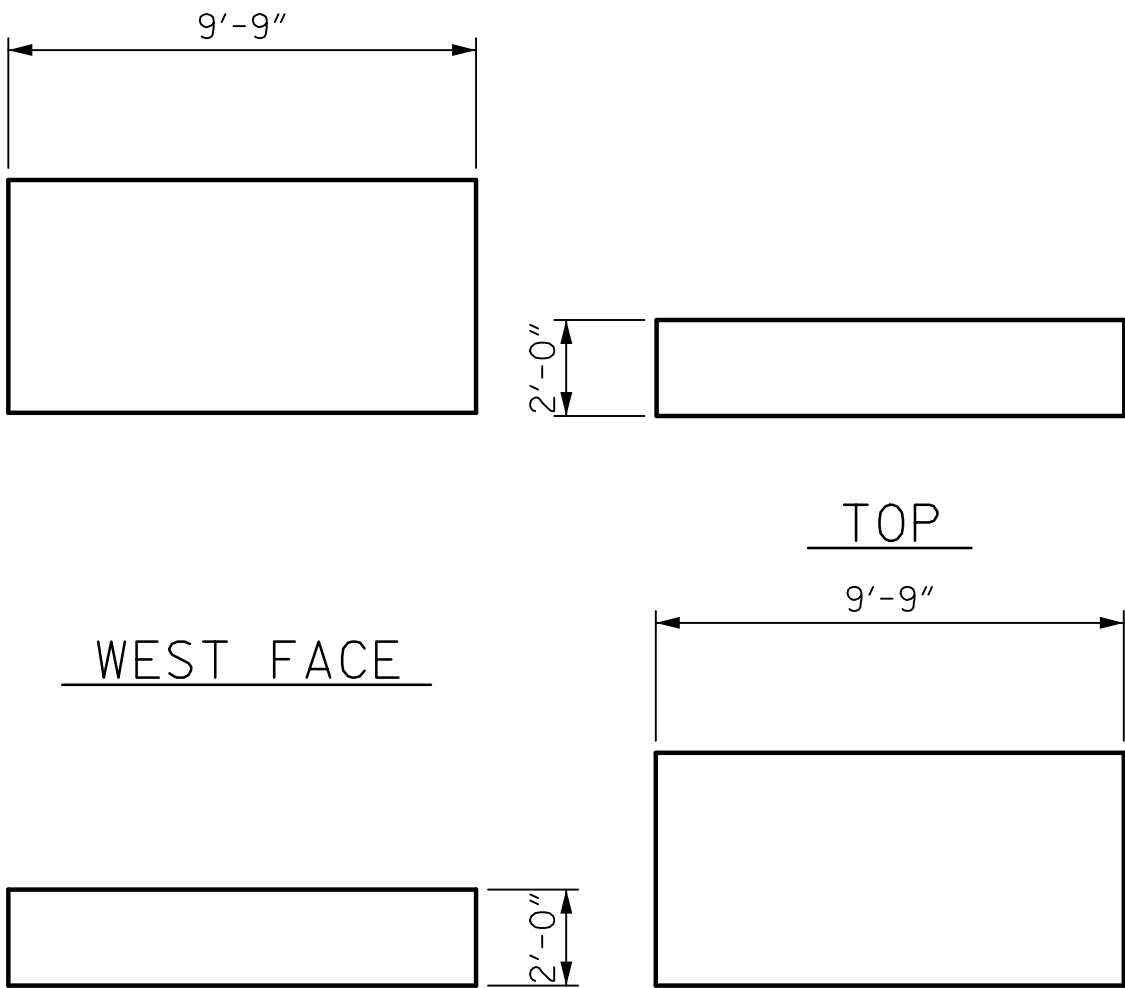


SOFFIT EAST FACE

BENT 2 STRUT

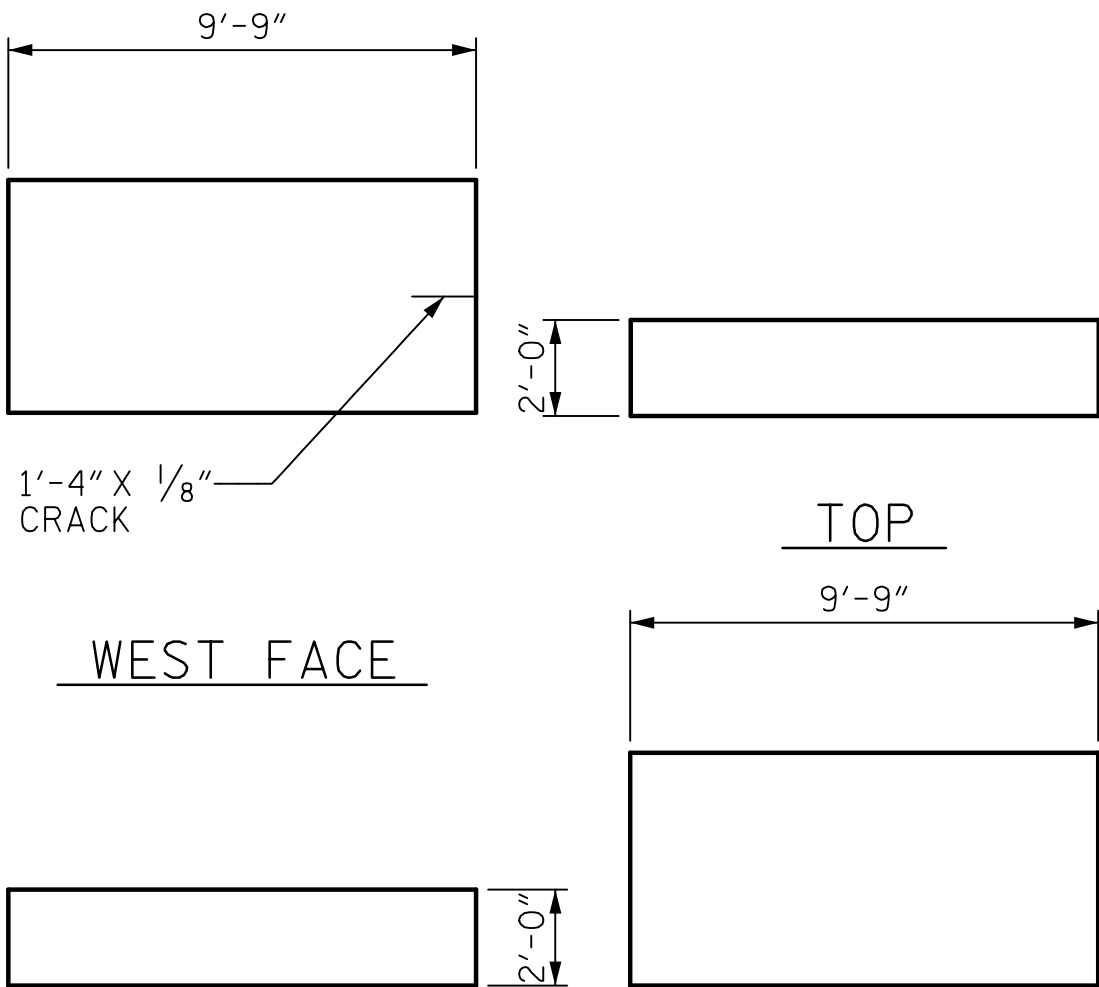


SOFFIT EAST FACE

BENT 5 STRUT

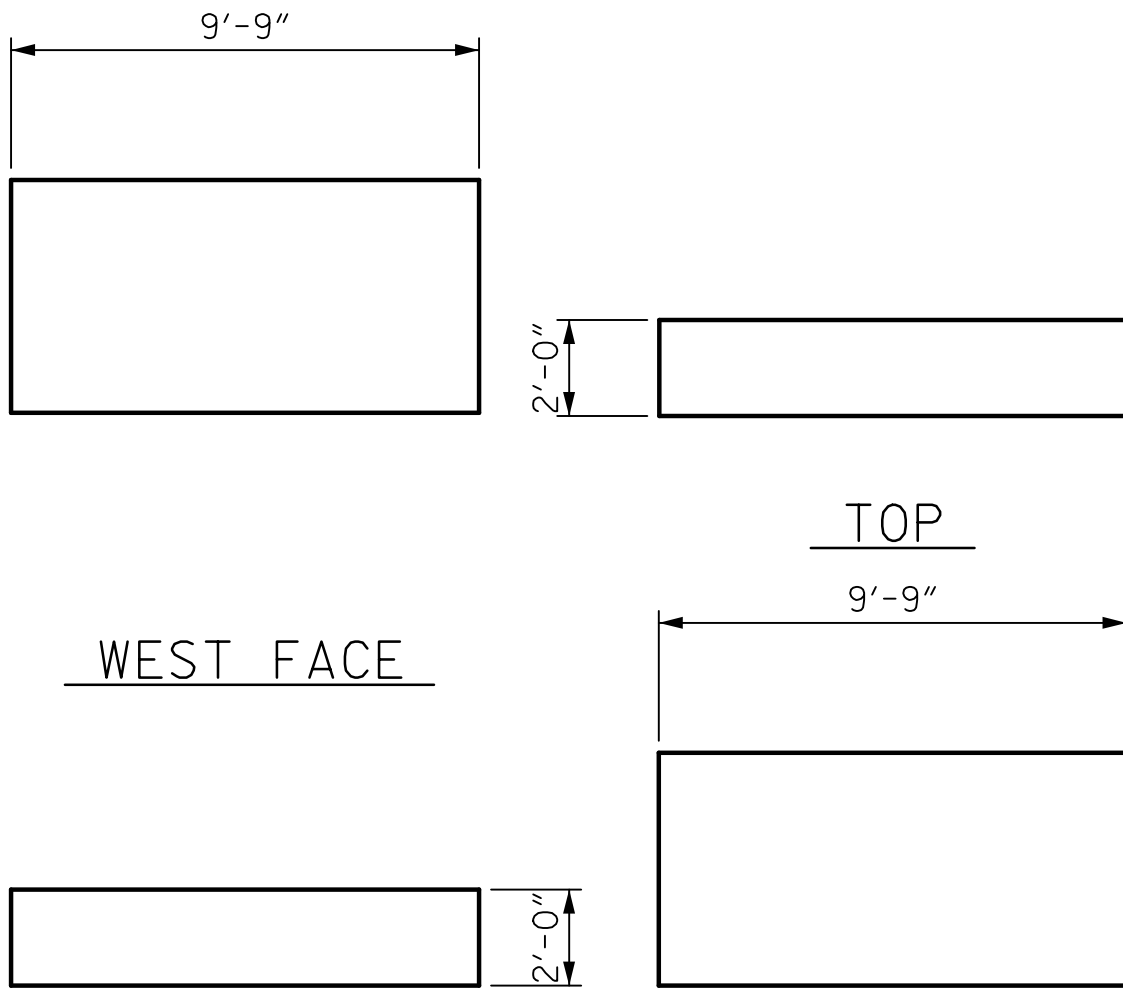

SOFFIT EAST FACE

BENT 3 STRUT

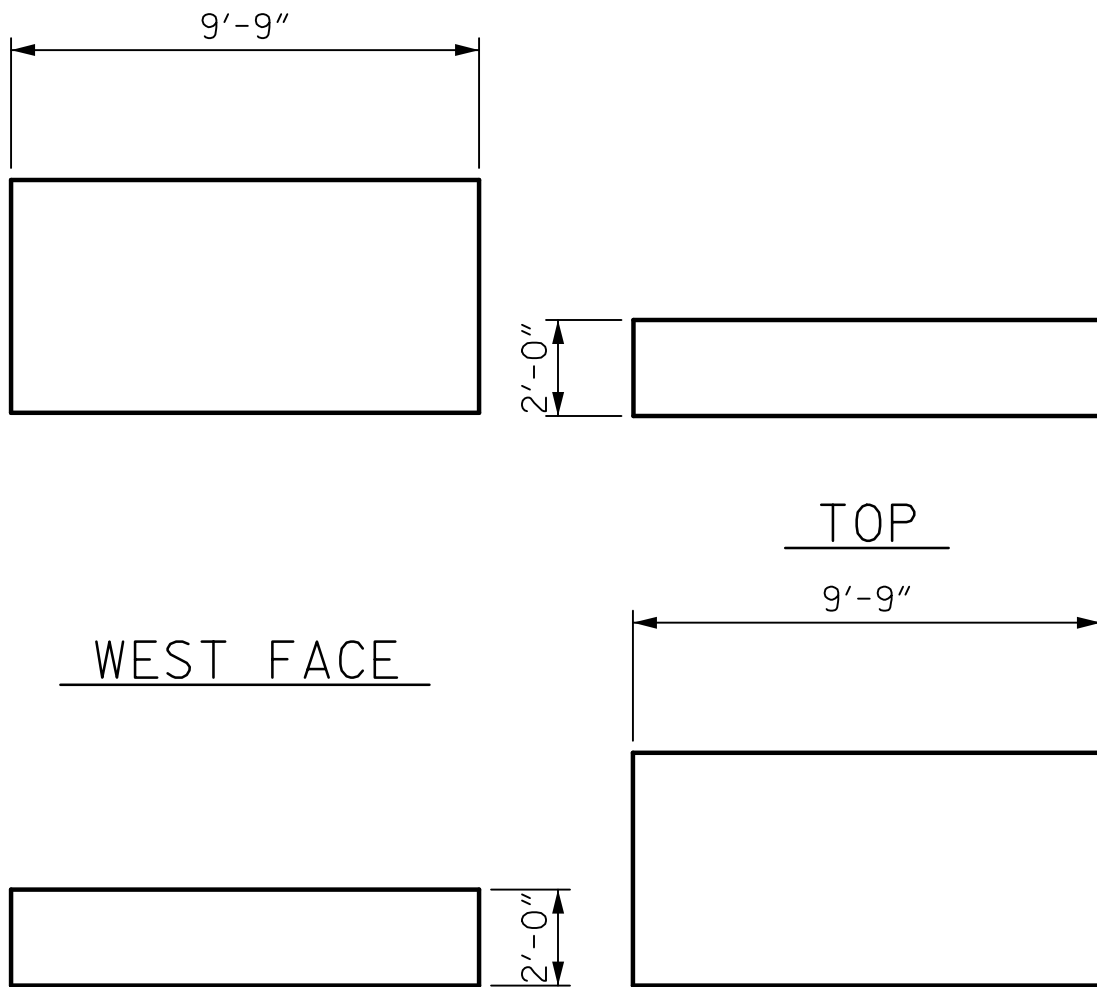


SOFFIT EAST FACE

BENT 6 STRUT

PROJECT NO. B-4974
STANLY/MONTGOMERY COUNTY
STATION: 339+86.39 -L-

SHEET 5 OF 6

AECOM
AECOM TECHNICAL SERVICES, INC.
701 CORPORATE CENTER DRIVE, SUITE 475
RALEIGH, NC 27607
(919) 854-4200 www.aecom.com
AECOM License No. F-0342

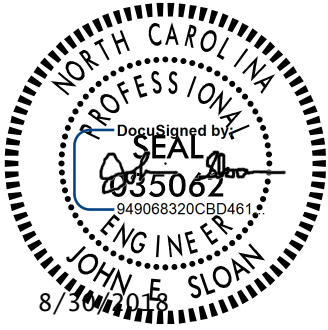

STATE OF NORTH CAROLINA
DEPARTMENT OF TRANSPORTATION
RALEIGH

REHABILITATION

ARCH SPAN F DEFECTS
ARCH RIB STRUT (1)

DRAWN BY : T. STUMP DATE : 2/2018
CHECKED BY : J. SLOAN DATE : 3/2018
DESIGNED BY : T. STUMP DATE : 2/2018
DESIGN CHECKED BY : J. SLOAN DATE : 3/2018

DOCUMENT NOT CONSIDERED
FINAL UNLESS ALL
SIGNATURES COMPLETED

REVISIONS						SHEET NO. S-128
NO.	BY:	DATE:	NO.	BY:	DATE:	
1			3			TOTAL SHEETS 148
2			4			