




— EXISTING TO REMAIN  
 - - - - EXISTING TO BE REMOVED

STATION: 339+86.39 -L-

SHEET 2 OF 3

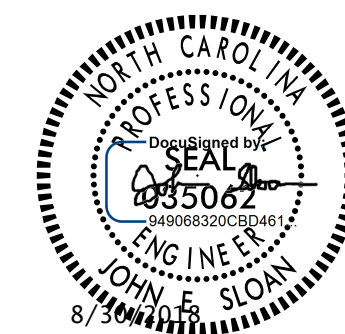

PIER 2 DEFECTS (2)

| REVISIONS |     |       |     |     |       | SHEET NO.              |
|-----------|-----|-------|-----|-----|-------|------------------------|
| NO.       | BY: | DATE: | NO. | BY: | DATE: | S-131                  |
| 1         |     |       | 3   |     |       | TOTAL<br>SHEETS<br>148 |
| 2         |     |       | 4   |     |       |                        |

|                                     |                      |
|-------------------------------------|----------------------|
| DRAWN BY : <u>T. STUMP</u>          | DATE : <u>2/2018</u> |
| CHECKED BY : <u>J. SLOAN</u>        | DATE : <u>3/2018</u> |
| DESIGNED BY : <u>T. STUMP</u>       | DATE : <u>2/2018</u> |
| DESIGN CHECKED BY : <u>J. SLOAN</u> | DATE : <u>3/2018</u> |

DOCUMENT NOT CONSIDERED  
FINAL UNLESS ALL  
SIGNATURES COMPLETED