


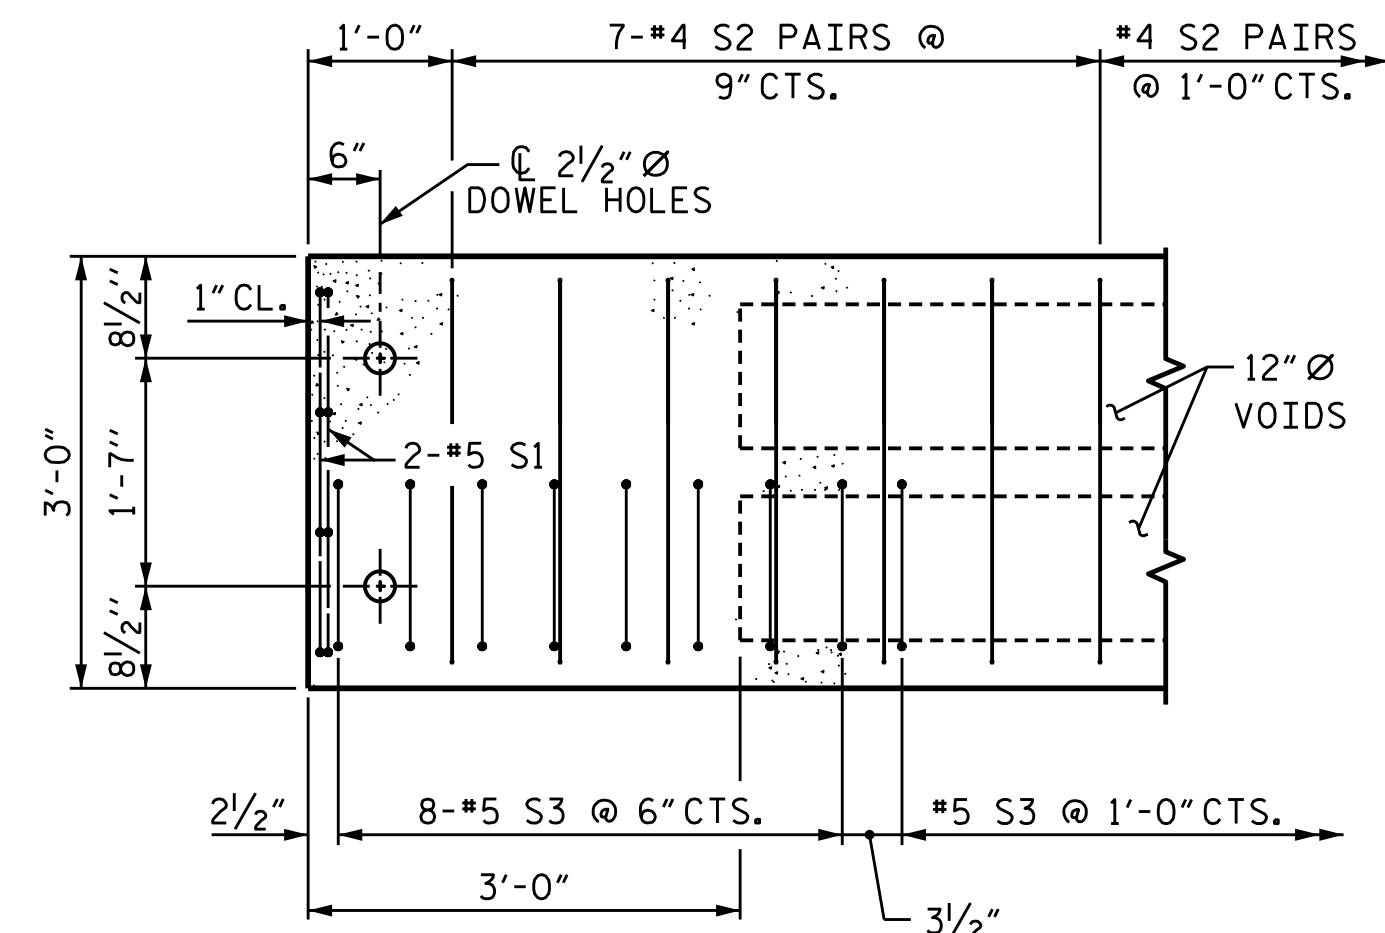


(TYPICAL EACH END OF UNIT)
NOTE: EXTERIOR UNIT SHOWN - INTERIOR
UNIT SIMILAR EXCEPT OMIT #5 S3 BARS.

SEE D
(TYP.)

PROJECT NO. B-4950
CUMBERLAND COUNTY
 STATION: 13+98.00 -L-

DocuSigned by:
Lise M. Dougherty
5563D098A9B449C
1/16/2017

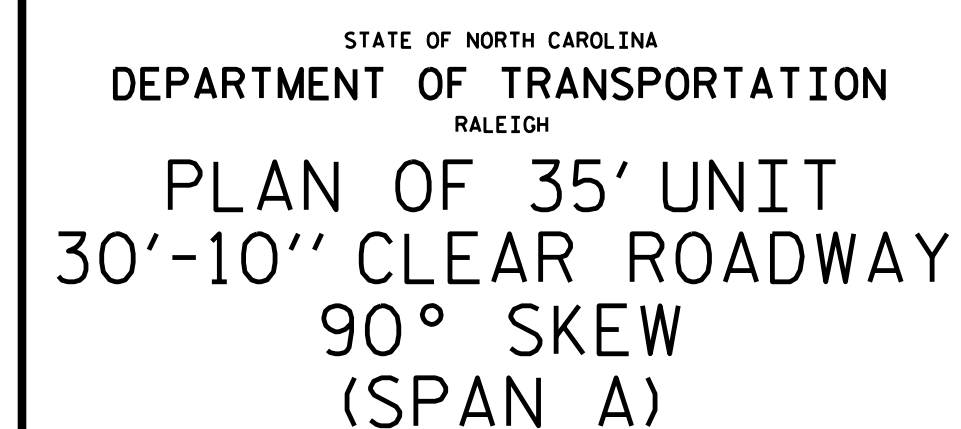

ASSEMBLED BY : J.M. KEPICH	DATE : 10/16
CHECKED BY : L.M. SAMPLES	DATE : 11/16
DRAWN BY : DGE 3/09	REV. 12/5/11 MAA/AAC
CHECKED BY : BCH 3/09	REV. 8/14 MAA/TMG

DOCUMENT NOT CONSIDERED
FINAL UNLESS ALL
SIGNATURES COMPLETED

STD. NO. 21" PCS_33_90S_35L

```

$$$$$SYSTIME$$$$$
$$$$$DGN$$$$$
$$$$$ISERNAME$$$$$

```