



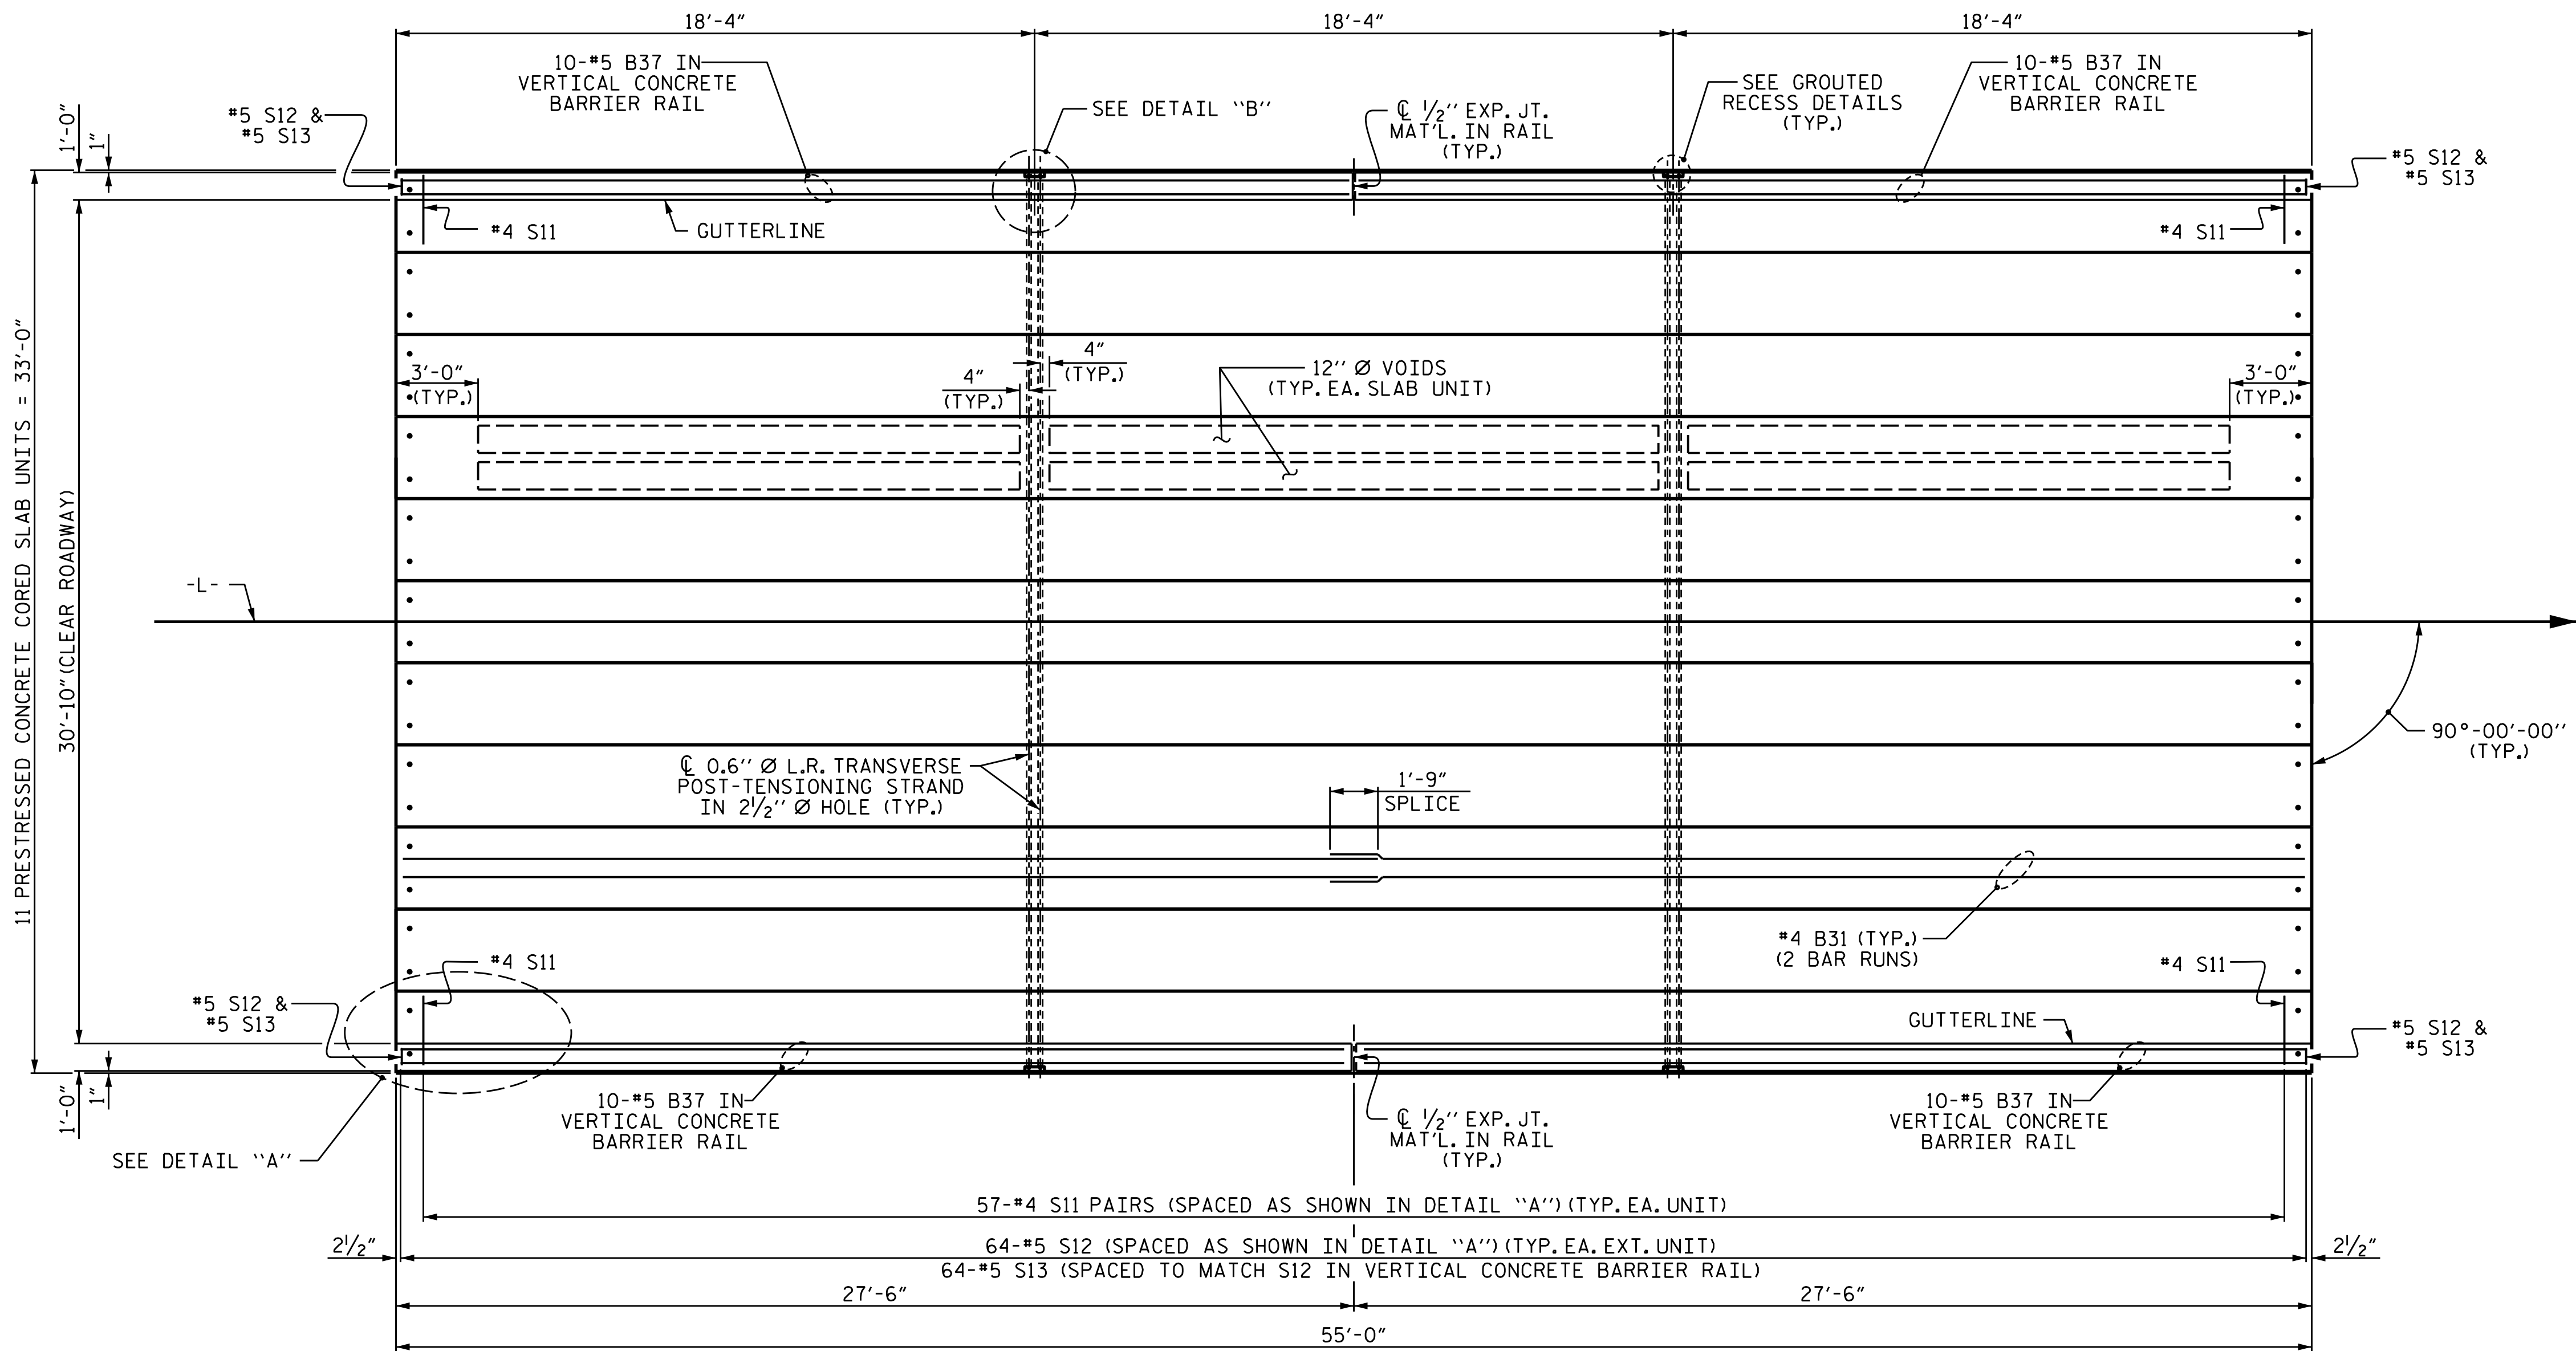


PLAN OF UNIT

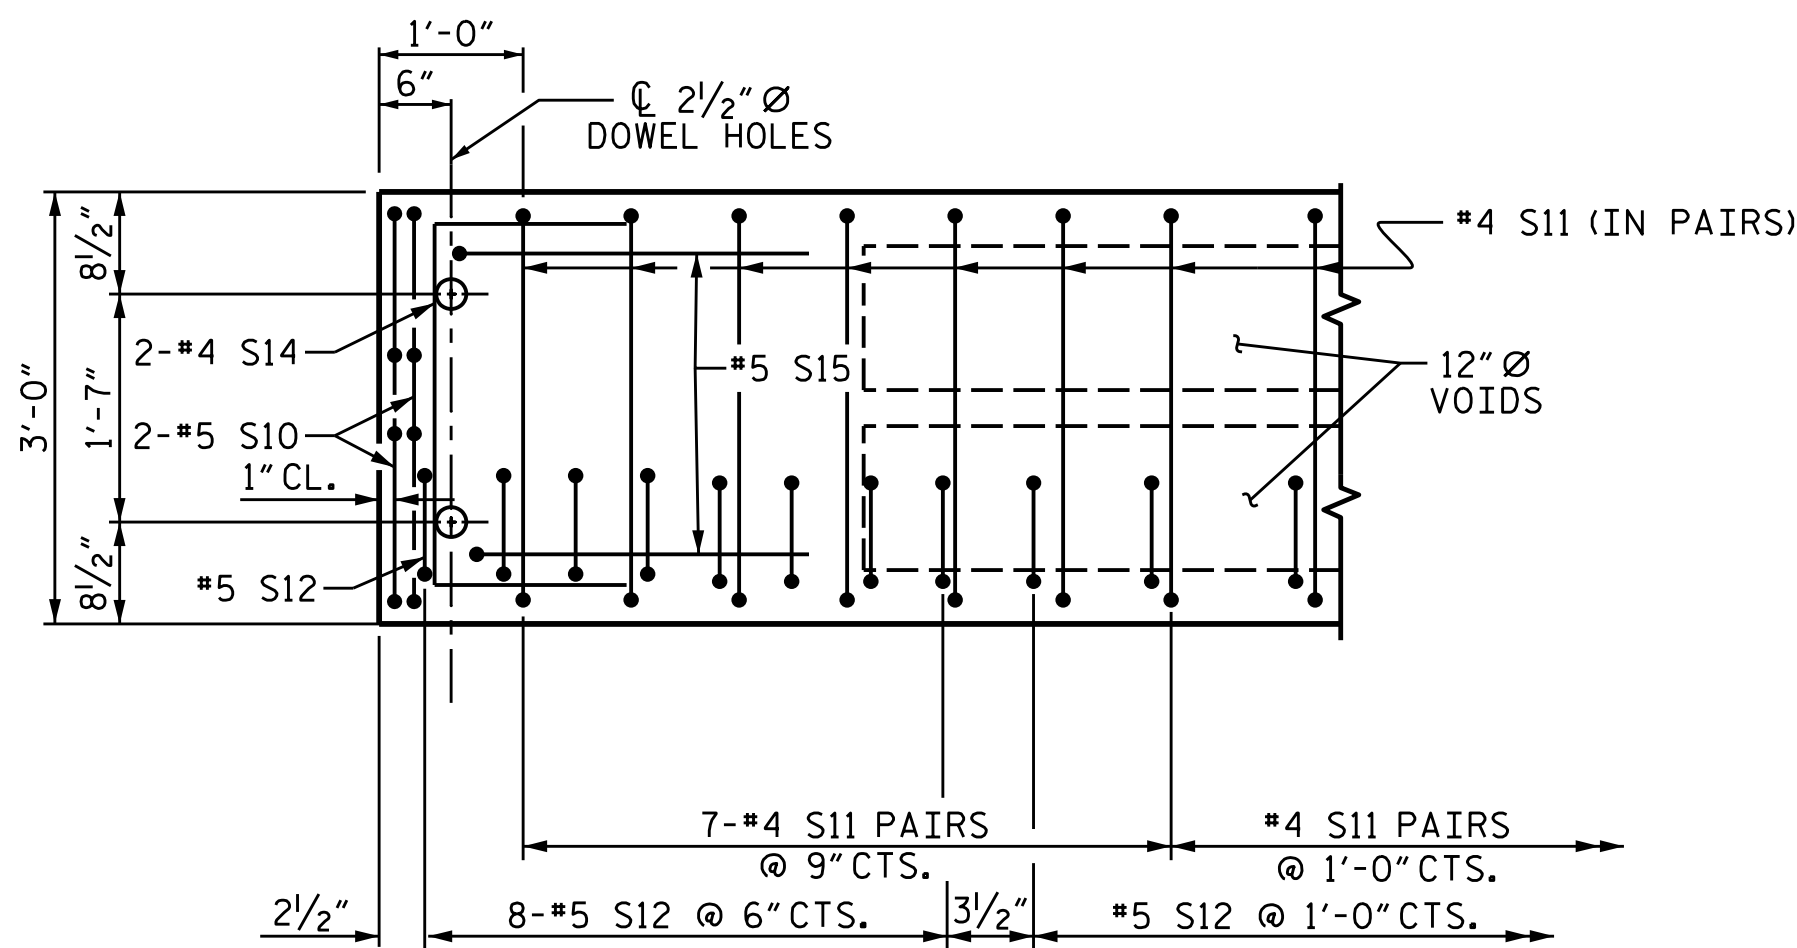

DETAIL "A"

(TYPICAL EACH END OF UNIT)
NOTE: EXTERIOR UNIT SHOWN - INTERIOR
UNIT SIMILAR EXCEPT OMIT #5 S12 BARS.

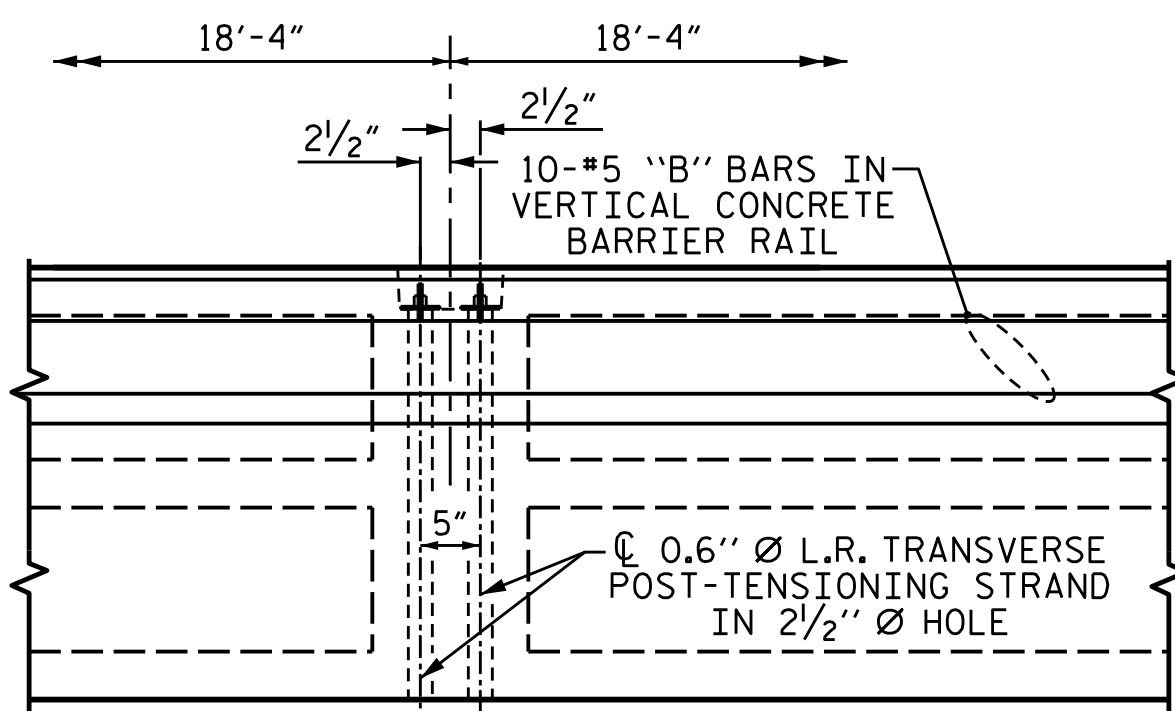

DETAIL "B"

#4 S11 BARS MAY BE SHIFTED AS NECESSARY
TO MAINTAIN 1" CLEAR TO GROUTED RECESS AND
2 1/2" Ø TRANSVERSE POST-TENSIONING STRAND HOLES


PROJECT NO. B-4950
CUMBERLAND COUNTY
STATION: 13+98.00 -L-

SHEET 2 OF 3

STATE OF NORTH CAROLINA
DEPARTMENT OF TRANSPORTATION
RALEIGH

PLAN OF 55' UNIT
30'-10" CLEAR ROADWAY
90° SKEW
(SPAN B)

REVISIONS						SHEET NO.
NO.	BY:	DATE:	NO.	BY:	DATE:	
1			3			S1-12
2			4			
TOTAL SHEETS						24

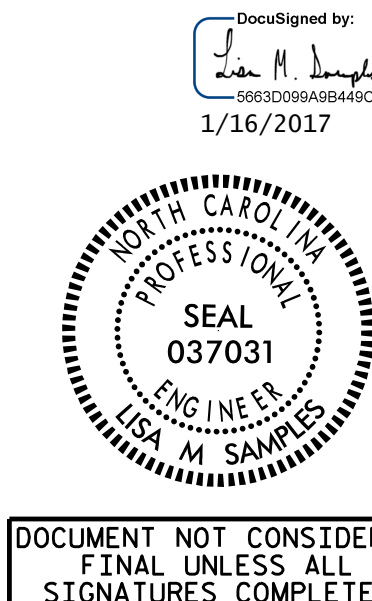

ms consultants, inc.
920 Main Campus Drive
Suite 430
Raleigh, NC 27606
NC License Number : C-3239

DOCUMENT NOT CONSIDERED
FINAL UNLESS ALL
SIGNATURES COMPLETED

ASSEMBLED BY : J.M. KEPICH	DATE : 10/16
CHECKED BY : L.M. SAMPLES	DATE : 11/16
DRAWN BY : MAA 7/10	REV. 12/5/11 MAA/AAC
CHECKED BY : MKT 8/10	REV. 8/14 MAA/TMG

*****SYTIME*****
*****DCN*****
*****USERNAME*****