
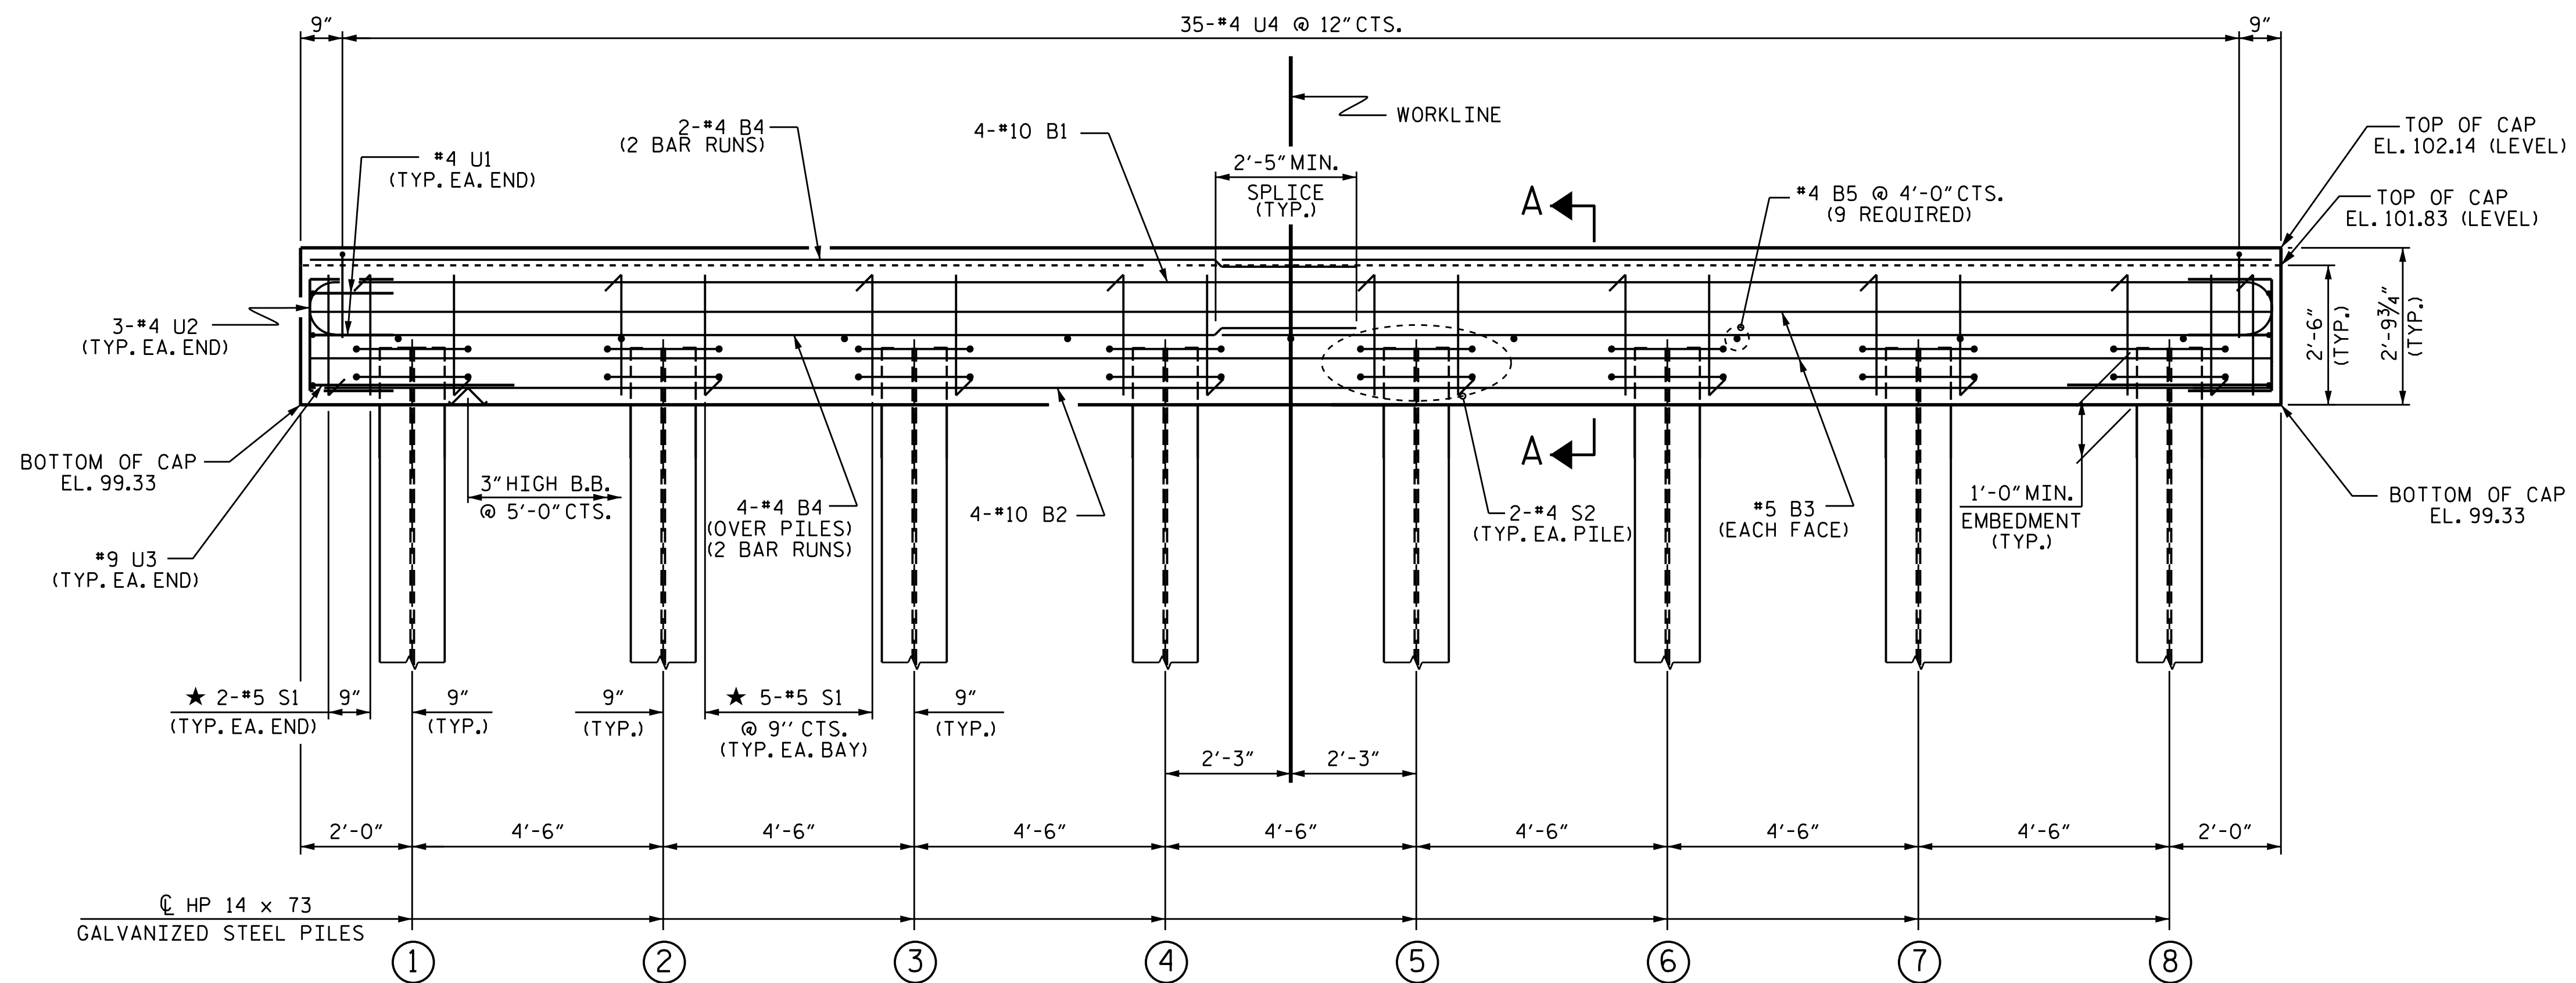


$+$

+

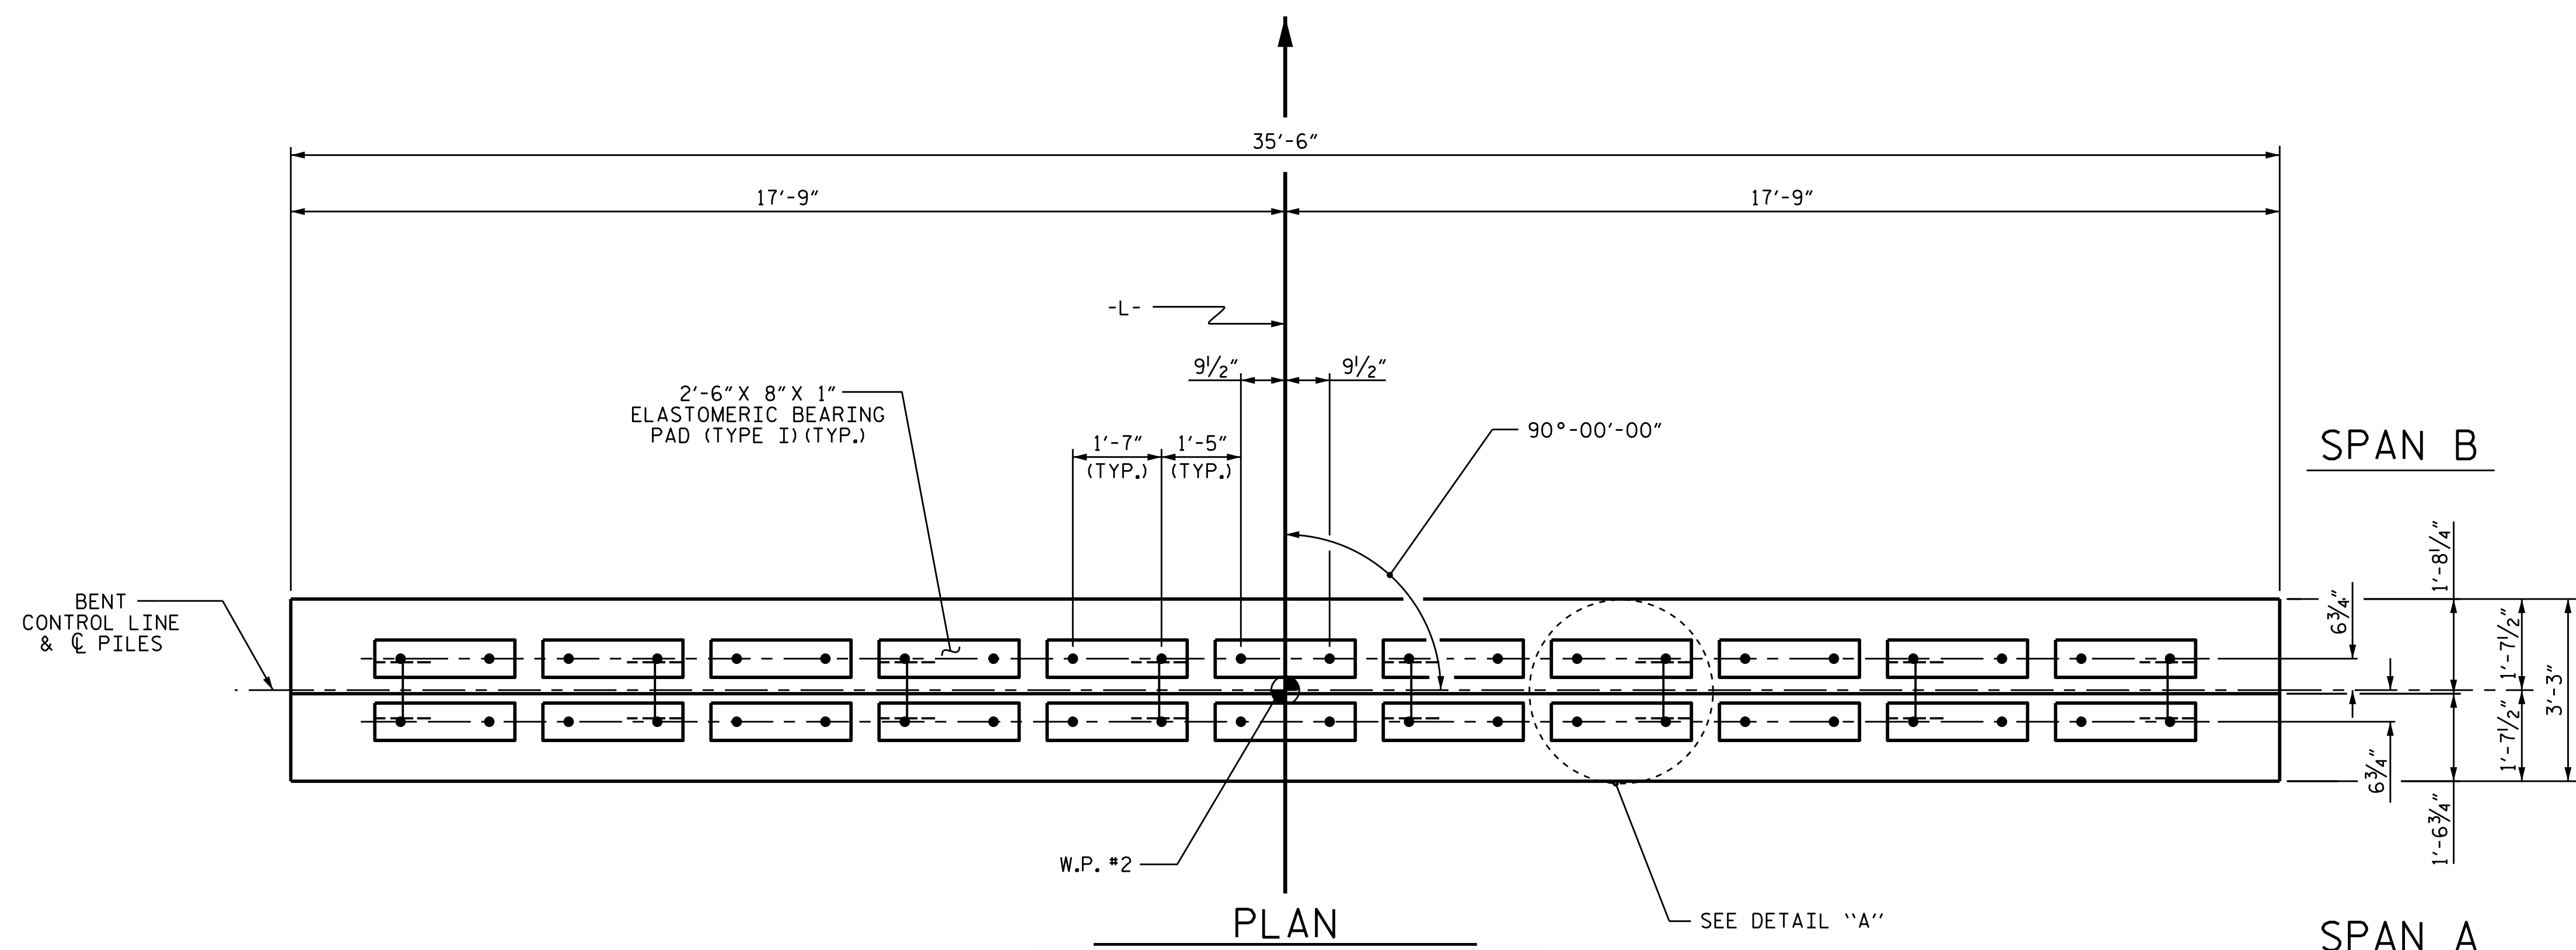

ELEVATION


FOR SECTION A-A, SEE SHEET 2 OF 2

ASSEMBLED BY : <u>J.M. KEPICH</u>		DATE : <u>11/16</u>	
CHECKED BY : <u>L.M. SAMPLES</u>		DATE : <u>11/16</u>	
DRAWN BY : DGE 05/10		REV. 11/14 MAA/TMG	
CHECKED BY : MKT 05/10			

```
#####SYSTIME####  
#####DGN#####  
#####ISERNAME####
```



ms consultants, inc.
920 Main Campus Drive
Suite 430
Raleigh, NC 27606
NC License Number : C-3239

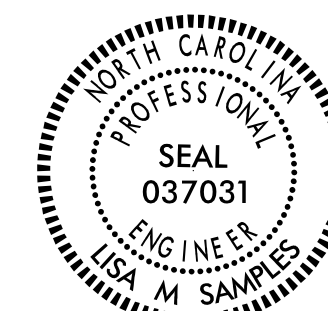

DOCUMENT NOT CONSIDERED
FINAL UNLESS ALL
SIGNATURES COMPLETED


STR.1 STD. NO. 14" HP_BT_33_90S_<60'

NOTES

STIRRUPS IN CAP MAY BE SHIFTED AS NECESSARY
TO CLEAR DOWELS.

★ INVERT ALTERNATE STIRRUPS.

GALVANIZE THE TOP OF EACH INTERIOR BENT PILE
A MINIMUM OF 30 FEET. GALVANIZE IN
ACCORDANCE WITH SECTION 1076 OF THE STANDARD
SPECIFICATIONS.

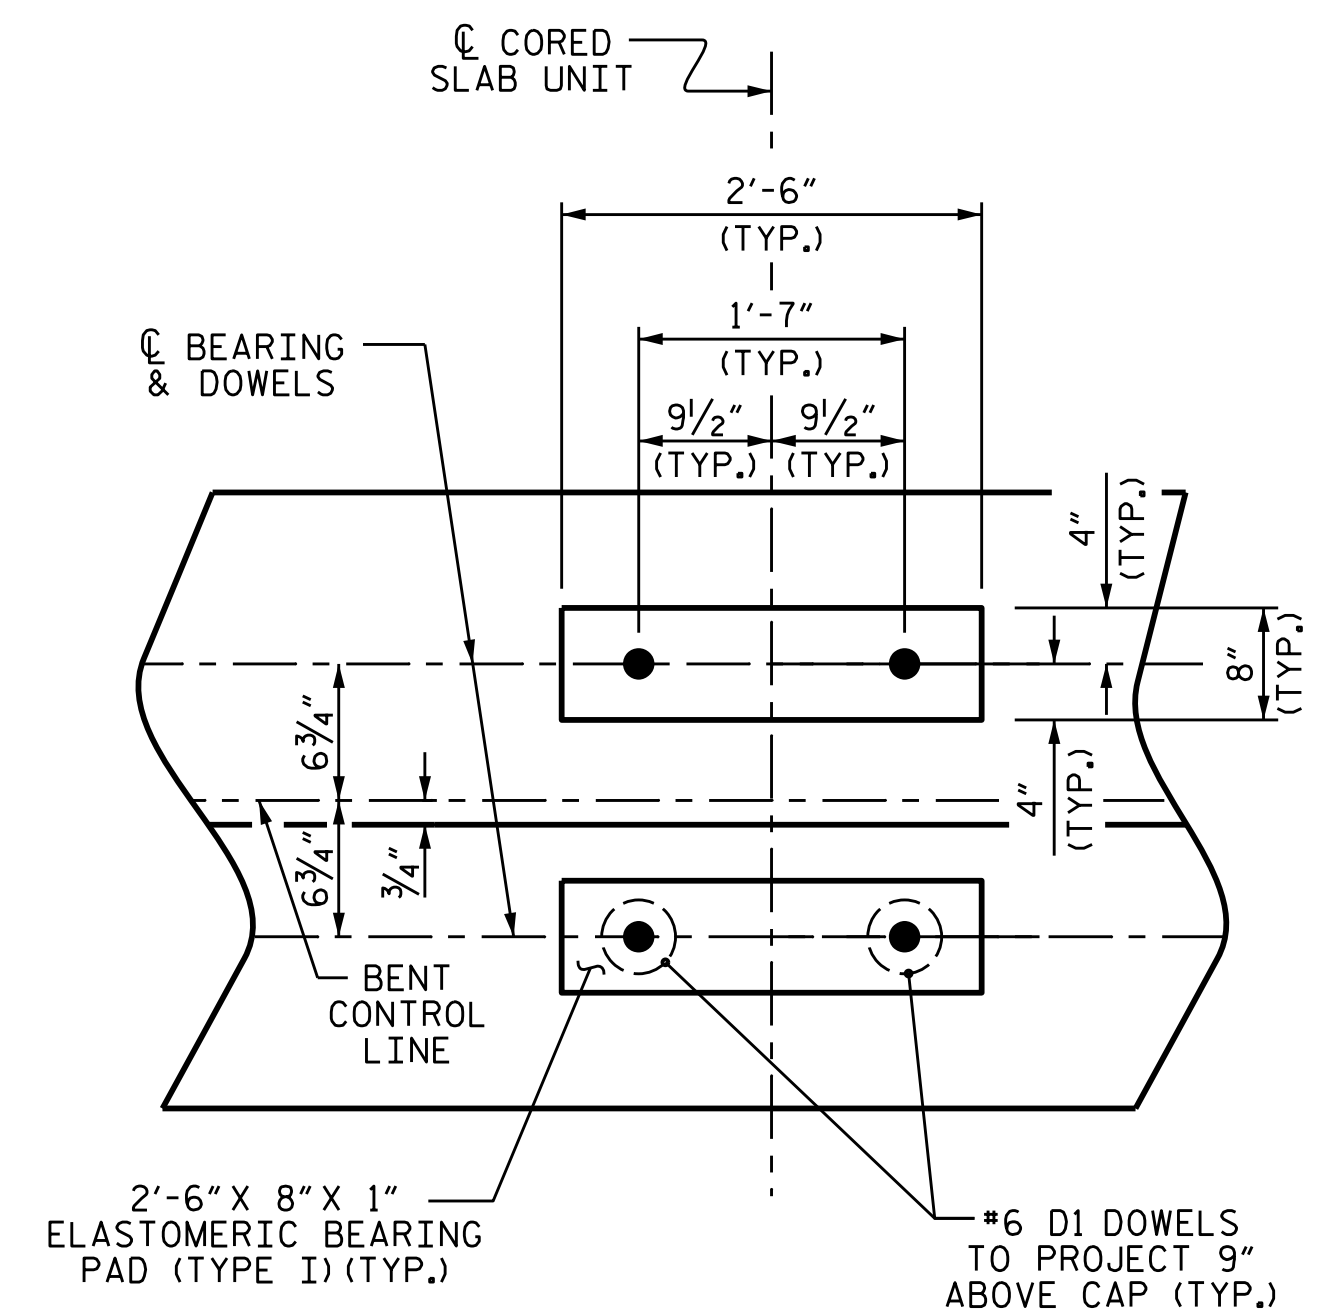

DETAIL "A"

(DIMENSIONS ARE TYPICAL EACH BEARING)

PROJECT NO. B-4950
CUMBERLAND COUNTY
 STATION: 13+98.00 -L-

SHEET 1 OF 2

STATE OF NORTH CAROLINA DEPARTMENT OF TRANSPORTATION RALEIGH					
SUBSTRUCTURE BENT No. 1					
REVISIONS					
NO.	BY:	DATE:	NO.	BY:	DATE:
1			3		
2			4		