
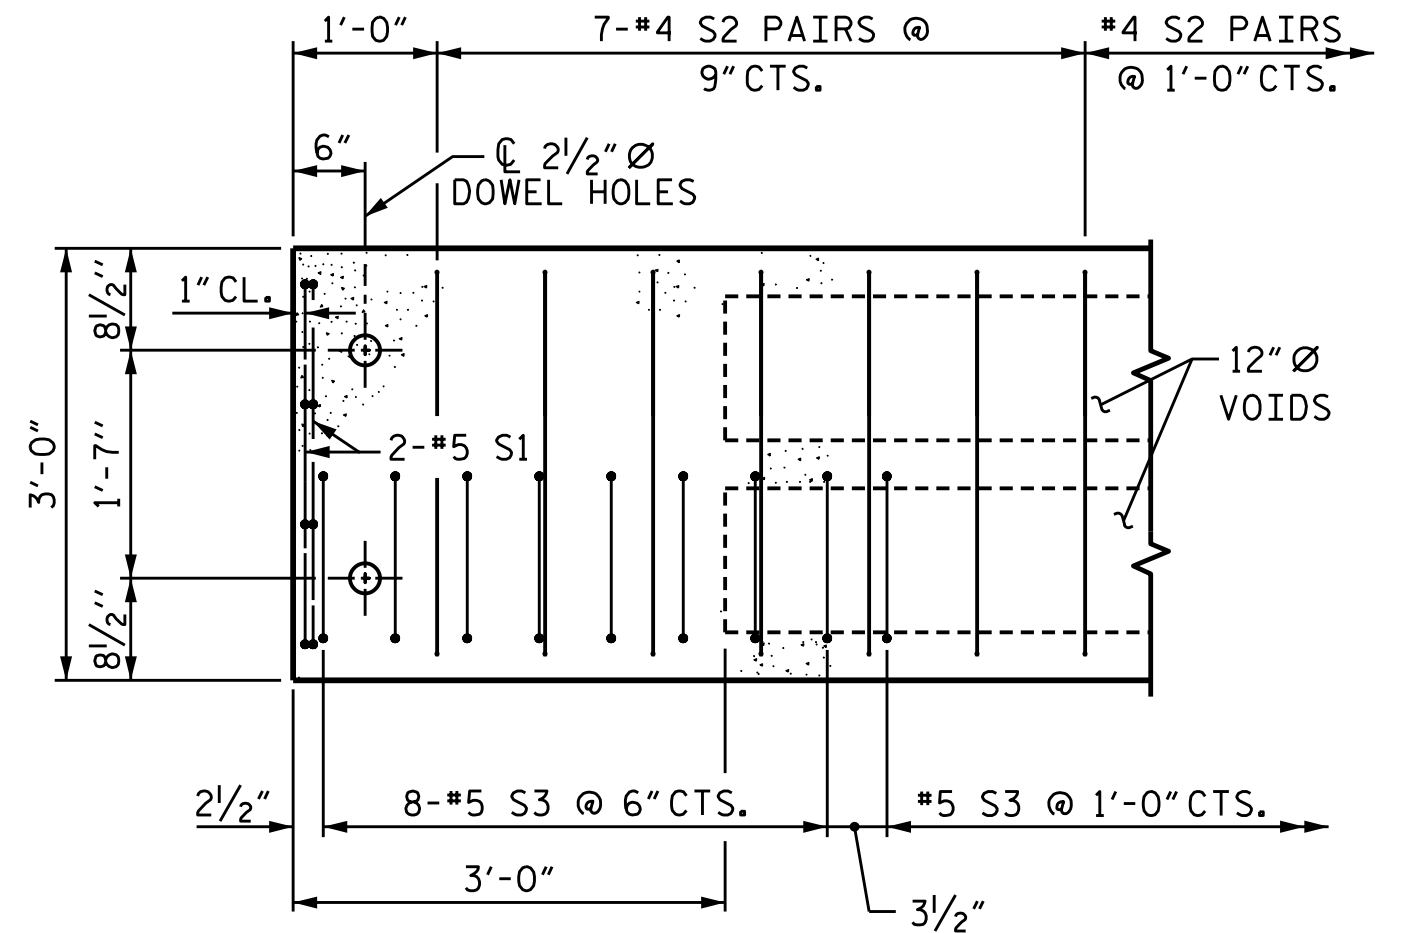


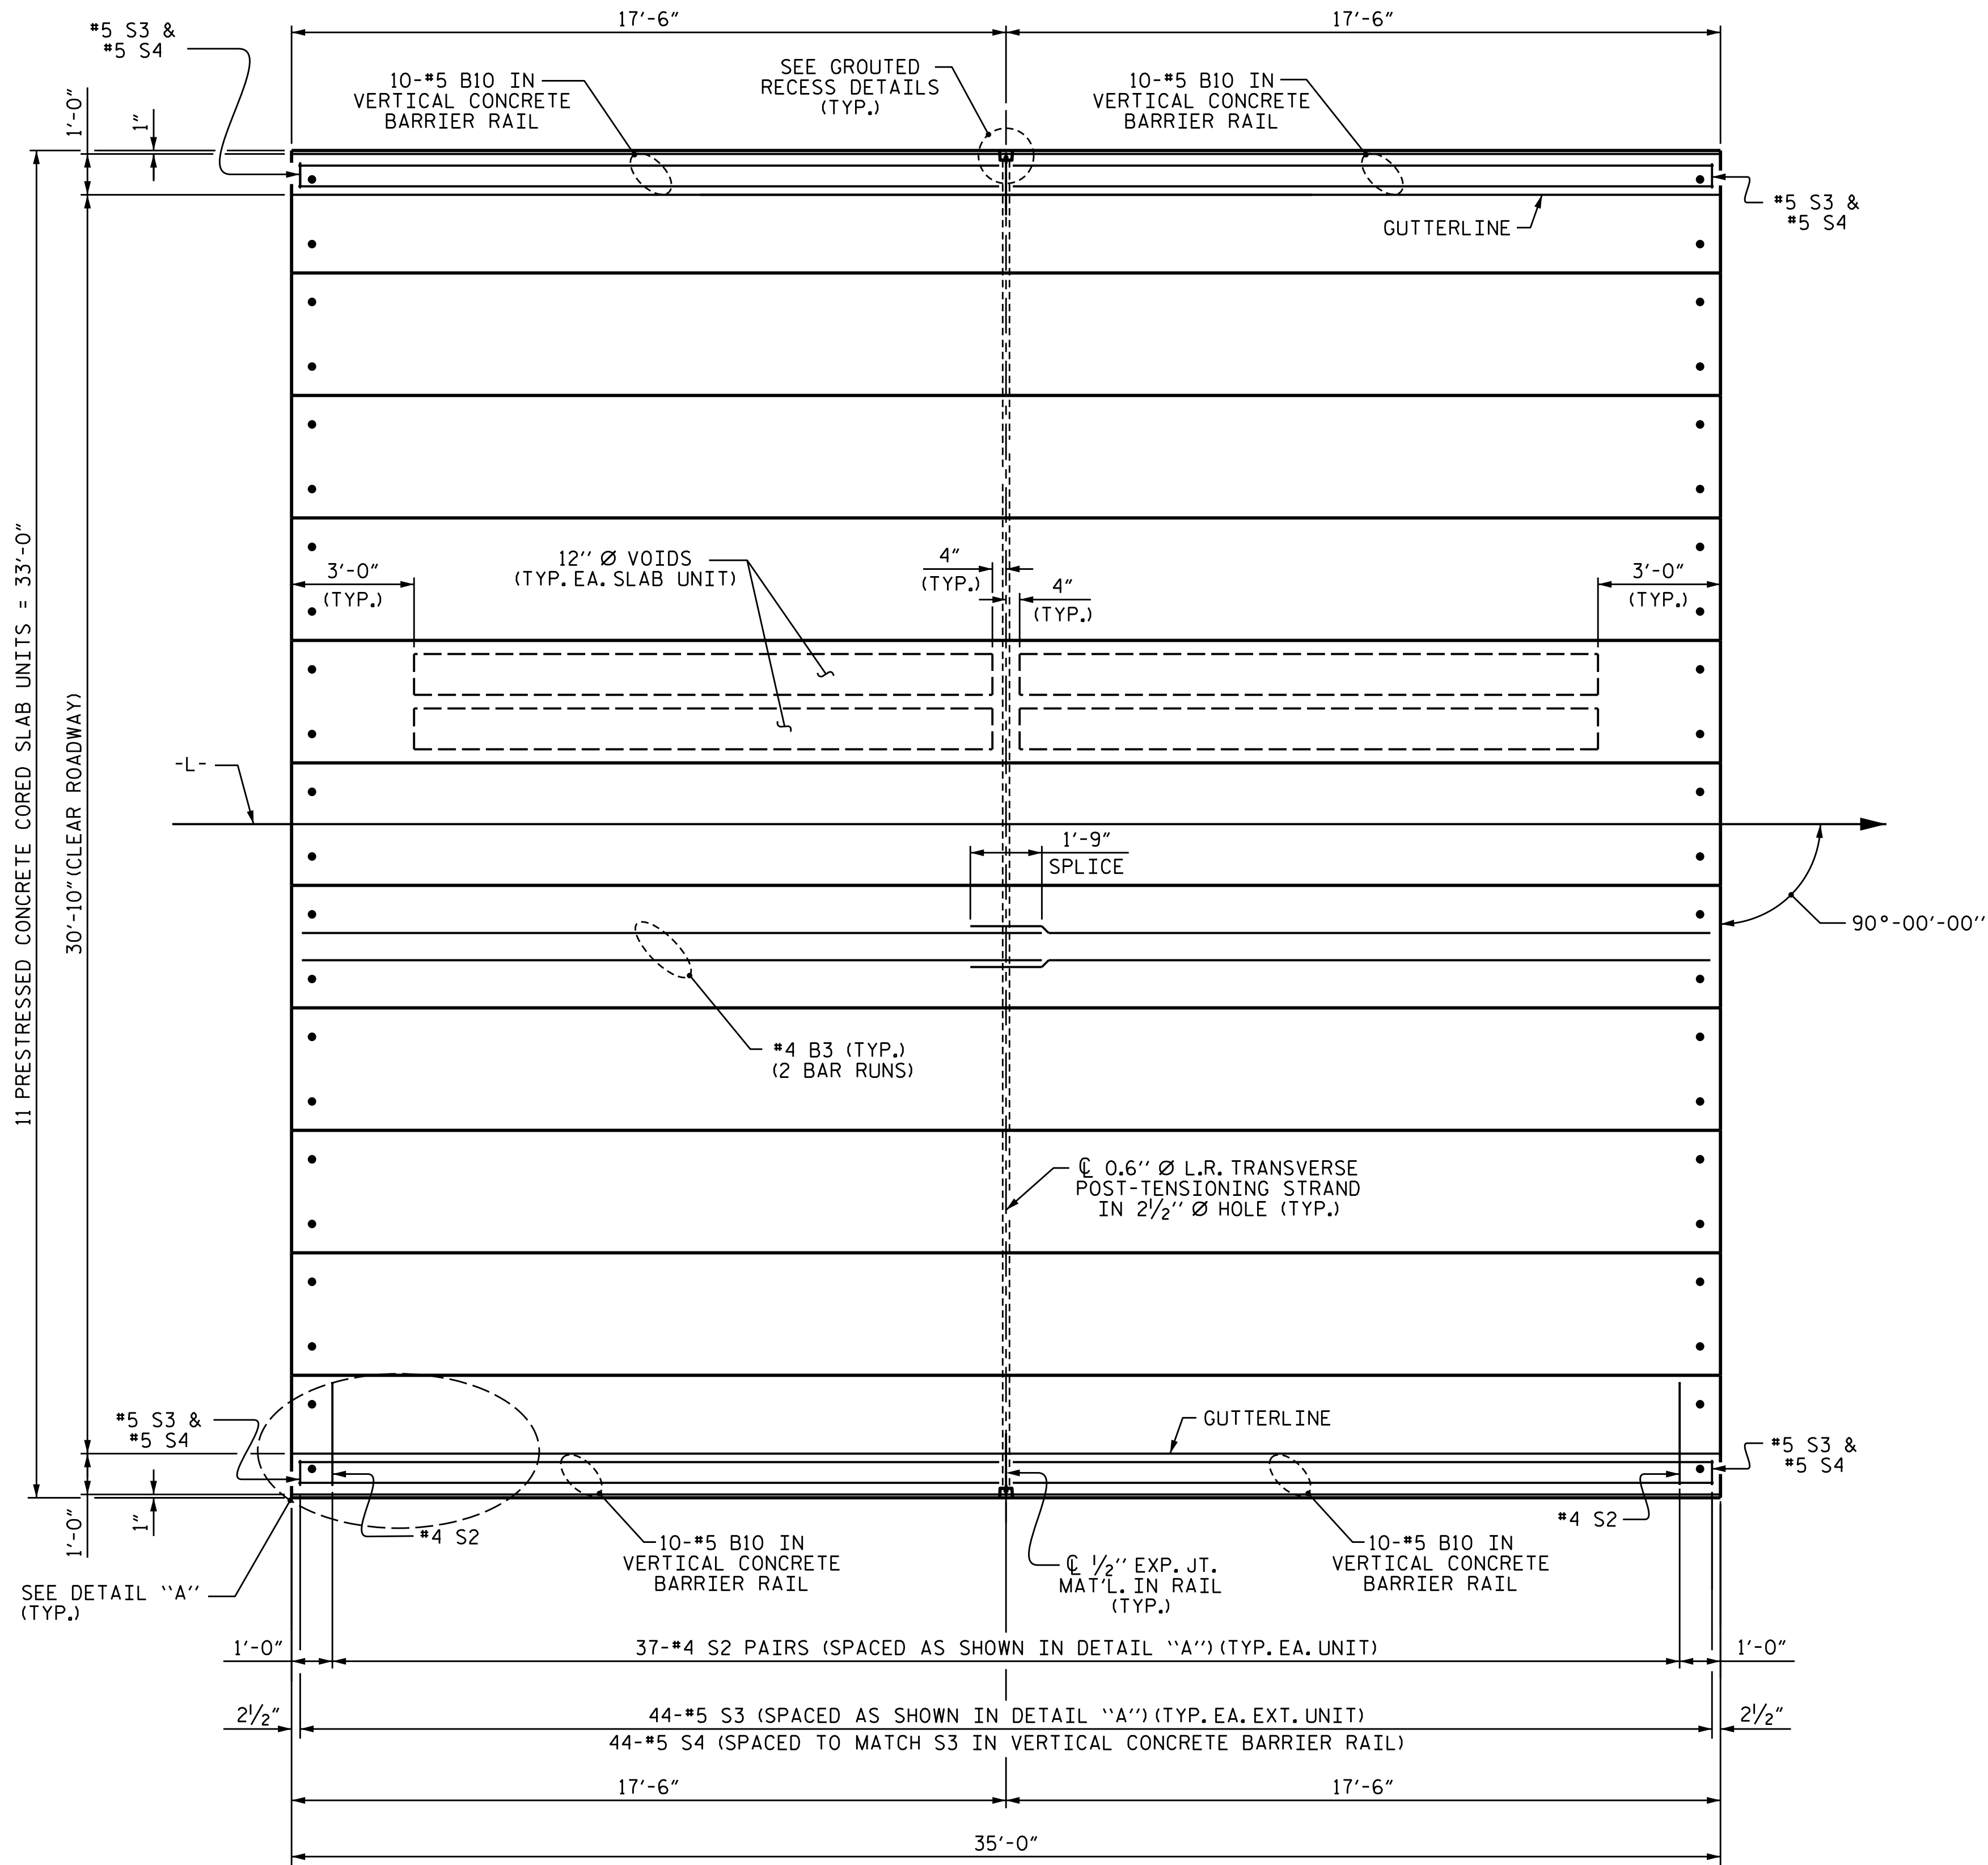

DETAIL "A"

(TYPICAL EACH END OF UNIT)
NOTE: EXTERIOR UNIT SHOWN - INTERIOR
UNIT SIMILAR EXCEPT OMIT #5 S3 BARS.

PLAN OF UNIT

ASSEMBLED BY :	J.M. KEPICH	DATE :	10/16
CHECKED BY :	L.M. SAMPLES	DATE :	11/16
DRAWN BY :	DGE	3/09	REV. 12/5/11
CHECKED BY :	BCH	3/09	REV. 8/14
			MAA/AAC
			MAA/TMG



ms consultants, inc.
920 Main Campus Drive
Suite 430
Raleigh, NC 27606
NC License Number : C-3239



DOCUMENT NOT CONSIDERED
FINAL UNLESS ALL
SIGNATURES COMPLETED

PROJECT NO. B-4950
CUMBERLAND/SAMPSON COUNTY
STATION: 18+27.50 -L-

SHEET 2 OF 5

REVISIONS						SHEET NO.
NO.	BY:	DATE:	NO.	BY:	DATE:	S2-8
1			3			TOTAL SHEETS
2			4			27

STR. 2

STD. NO. 21" PCS_33_90S_35L