
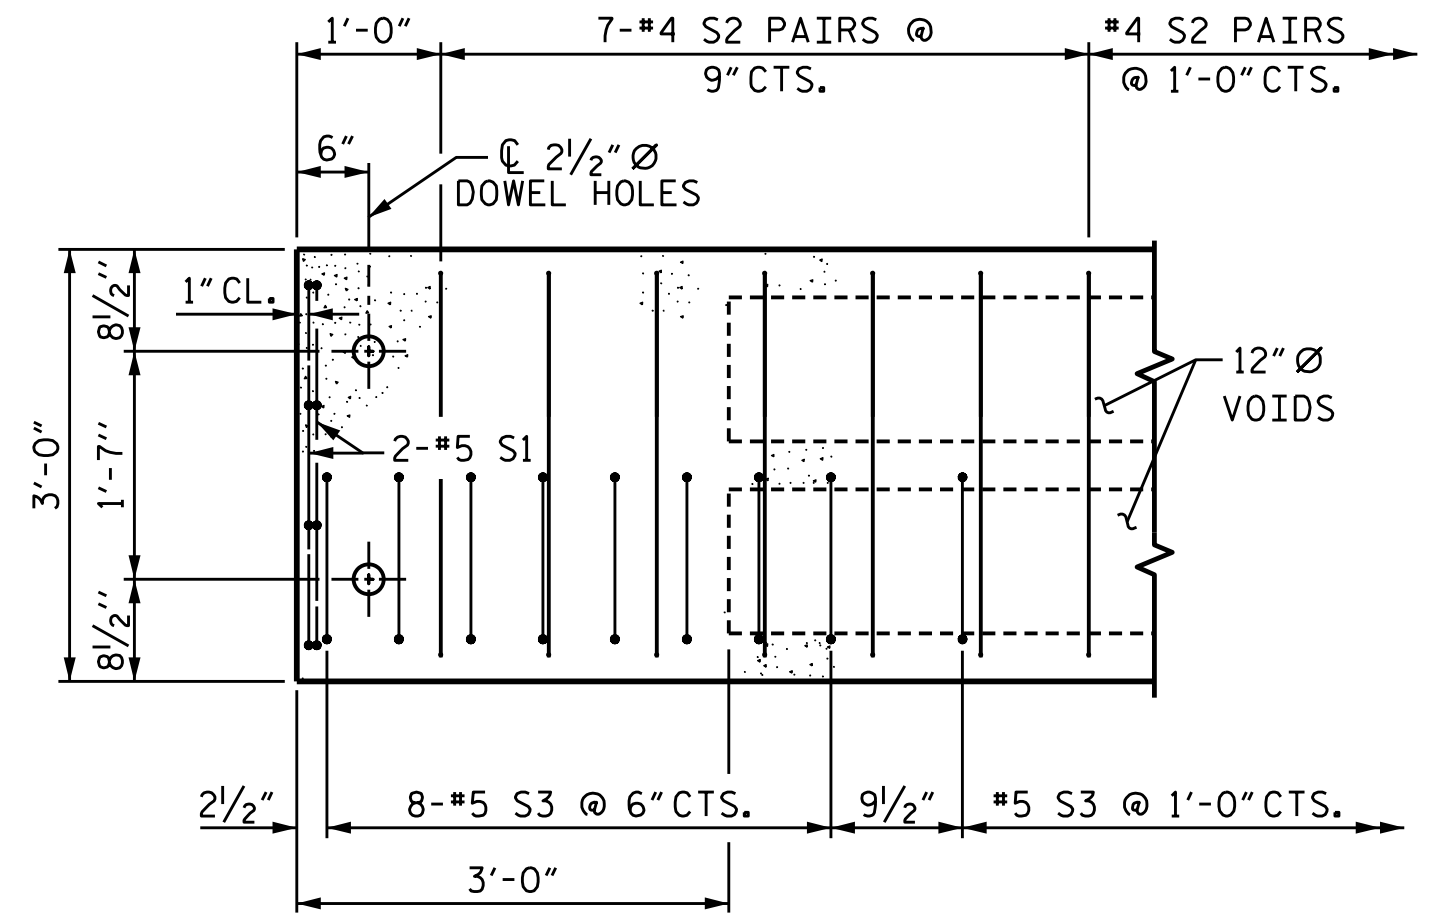


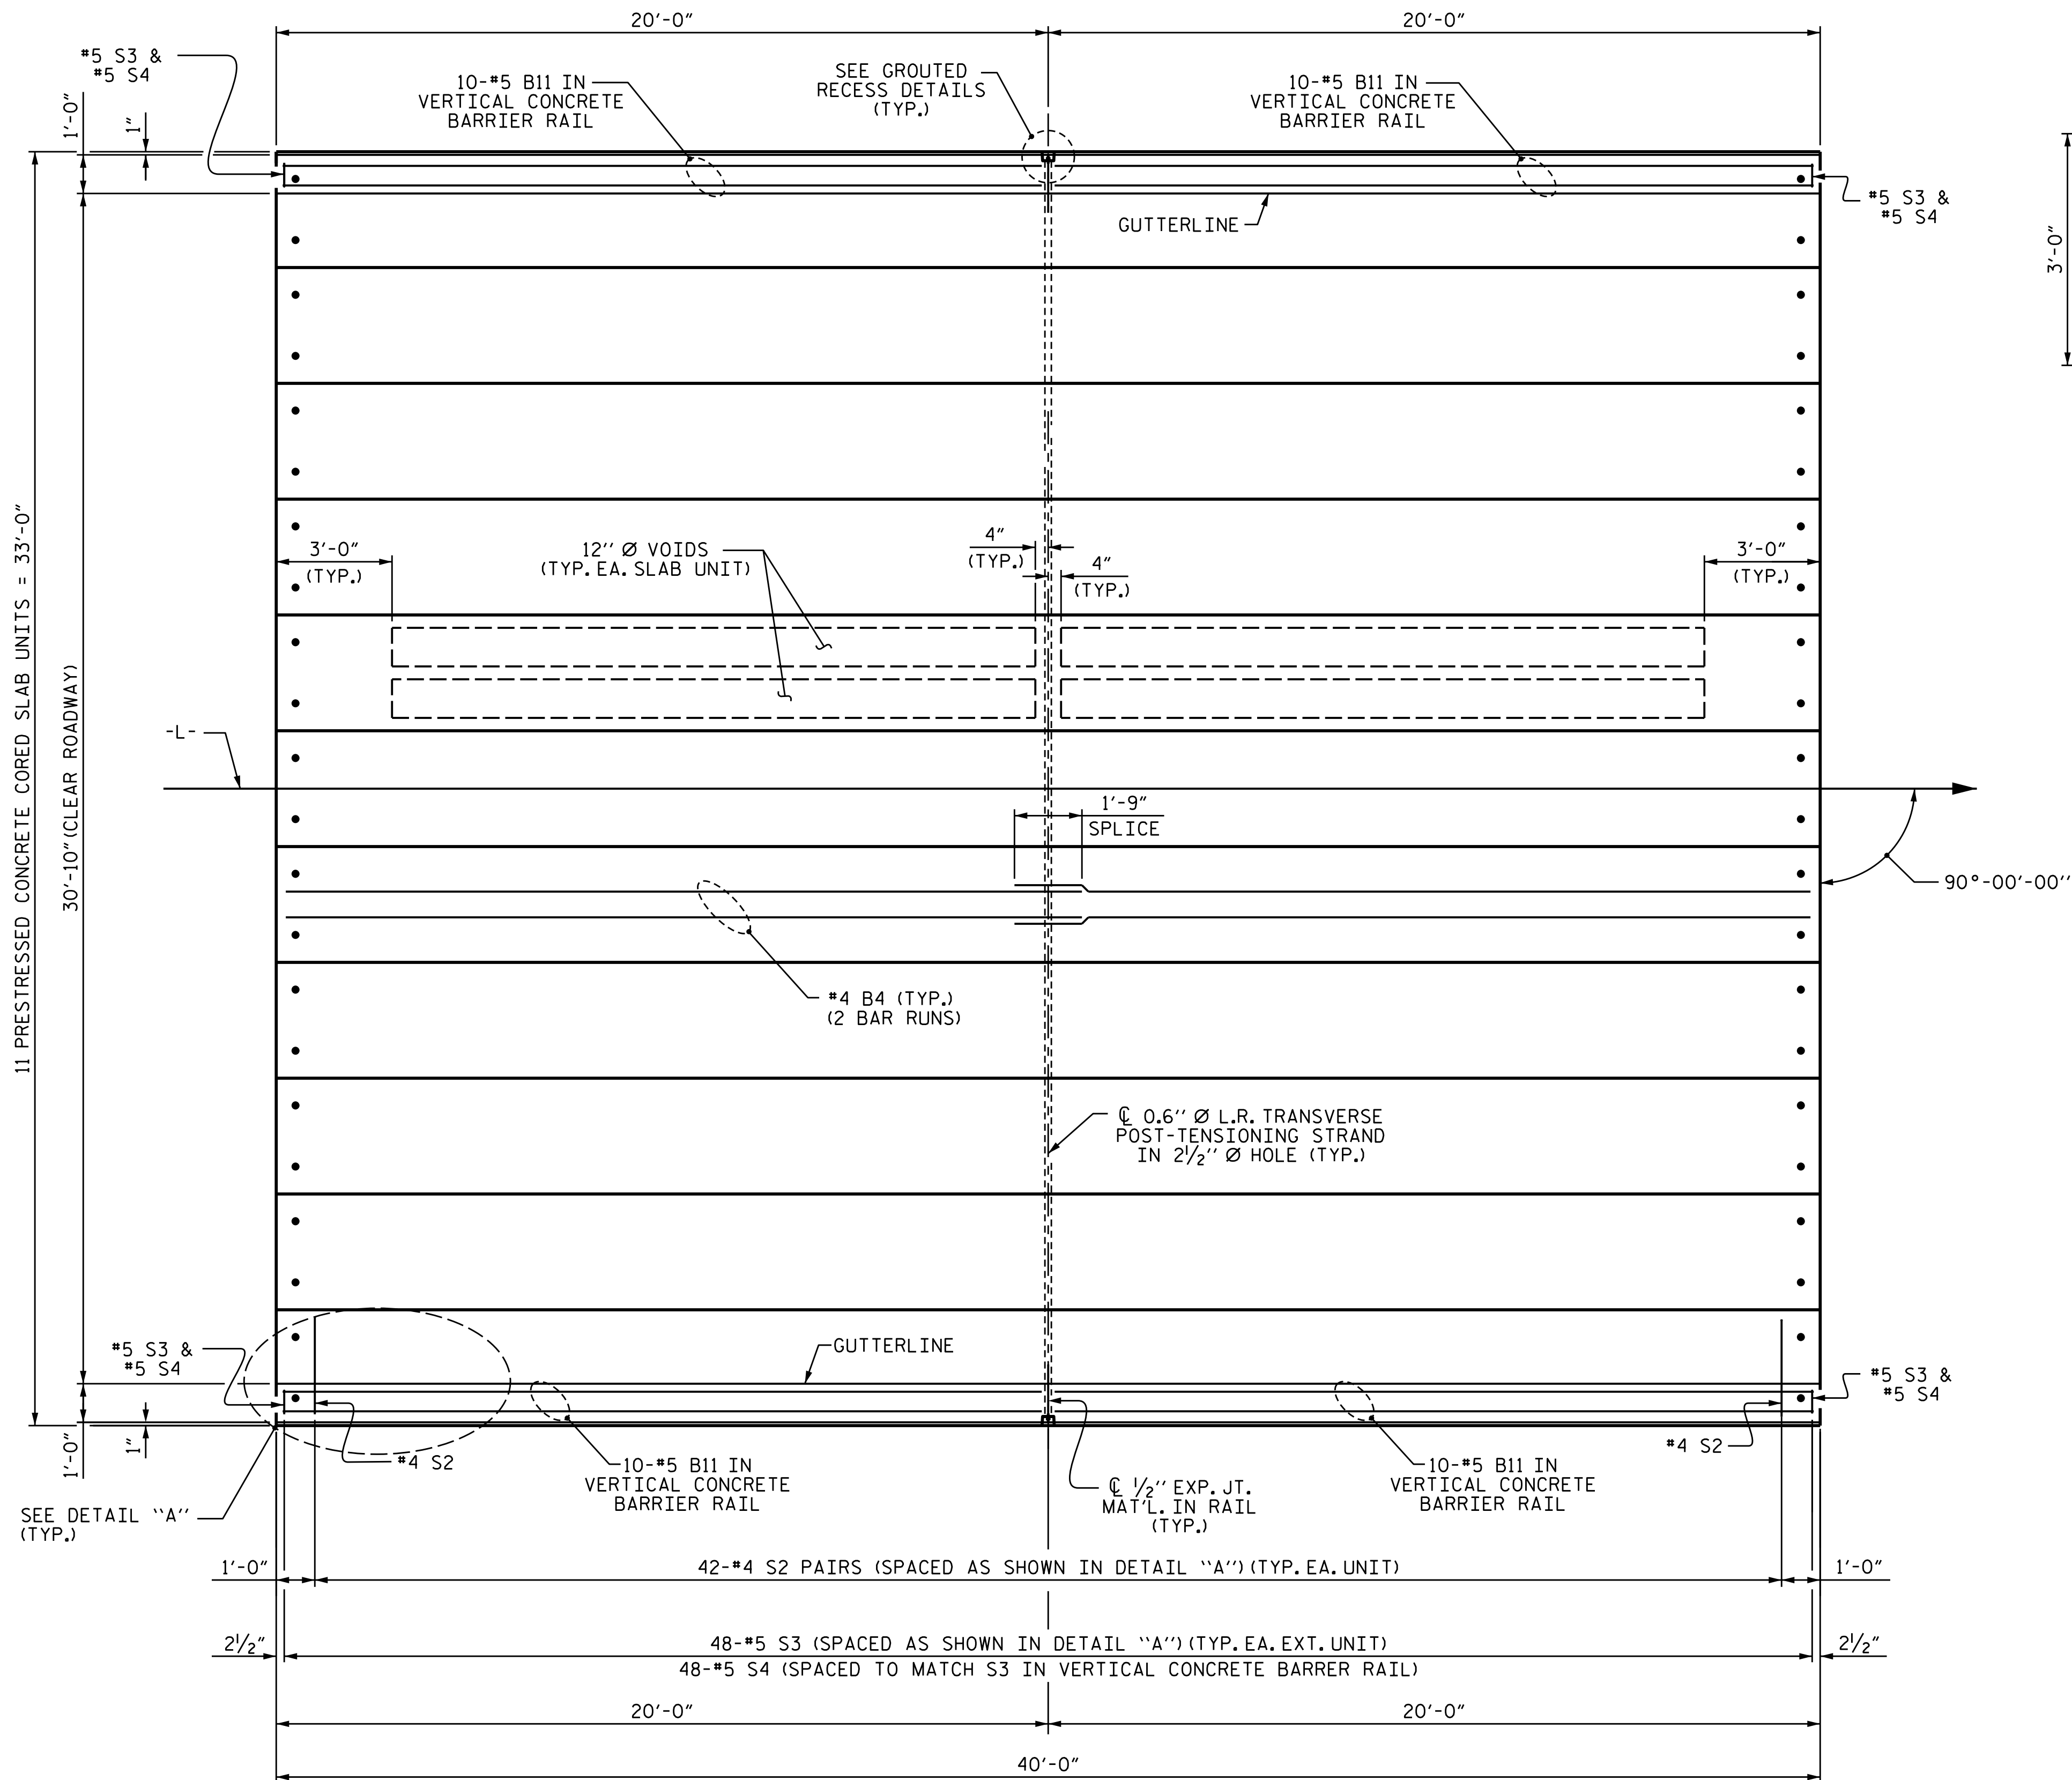

DETAIL "A"

(TYPICAL EACH END OF UNIT)

NOTE: EXTERIOR UNIT SHOWN - INTERIOR UNIT SIMILAR EXCEPT OMIT #5 S3 BARS.

PLAN OF UNIT


PROJECT NO. B-4950

CUMBERLAND/SAMPSON COUNTY


STATION: 18+27.50 -L-

SHEET 3 OF 5

ASSEMBLED BY :	J.M. KEPICH	DATE :	10/16
CHECKED BY :	L.M. SAMPLES	DATE :	11/16
DRAWN BY :	DGE 3/09	REV. 12/5/11	MAA/AAC
CHECKED BY :	BCH 3/09	REV. 8/14	MAA/TMG

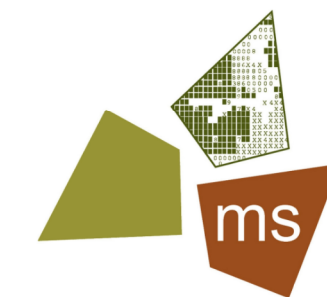

ms consultants, inc.
920 Main Campus Drive
Suite 430
Raleigh, NC 27606
NC License Number : C-3239

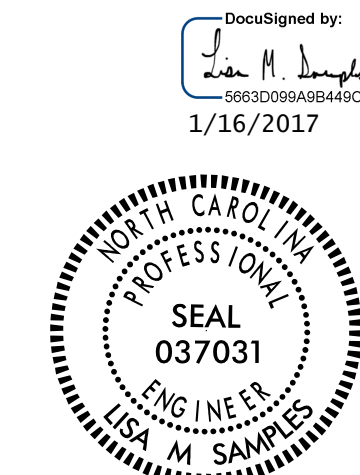

DOCUMENT NOT CONSIDERED FINAL UNLESS ALL SIGNATURES COMPLETED

REVISIONS						SHEET NO.
NO.	BY:	DATE:	NO.	BY:	DATE:	
1			3			S2-9
2			4			
TOTAL SHEETS 27						

STR. 2

STD. NO. 21" PCS_33_90S_40L