
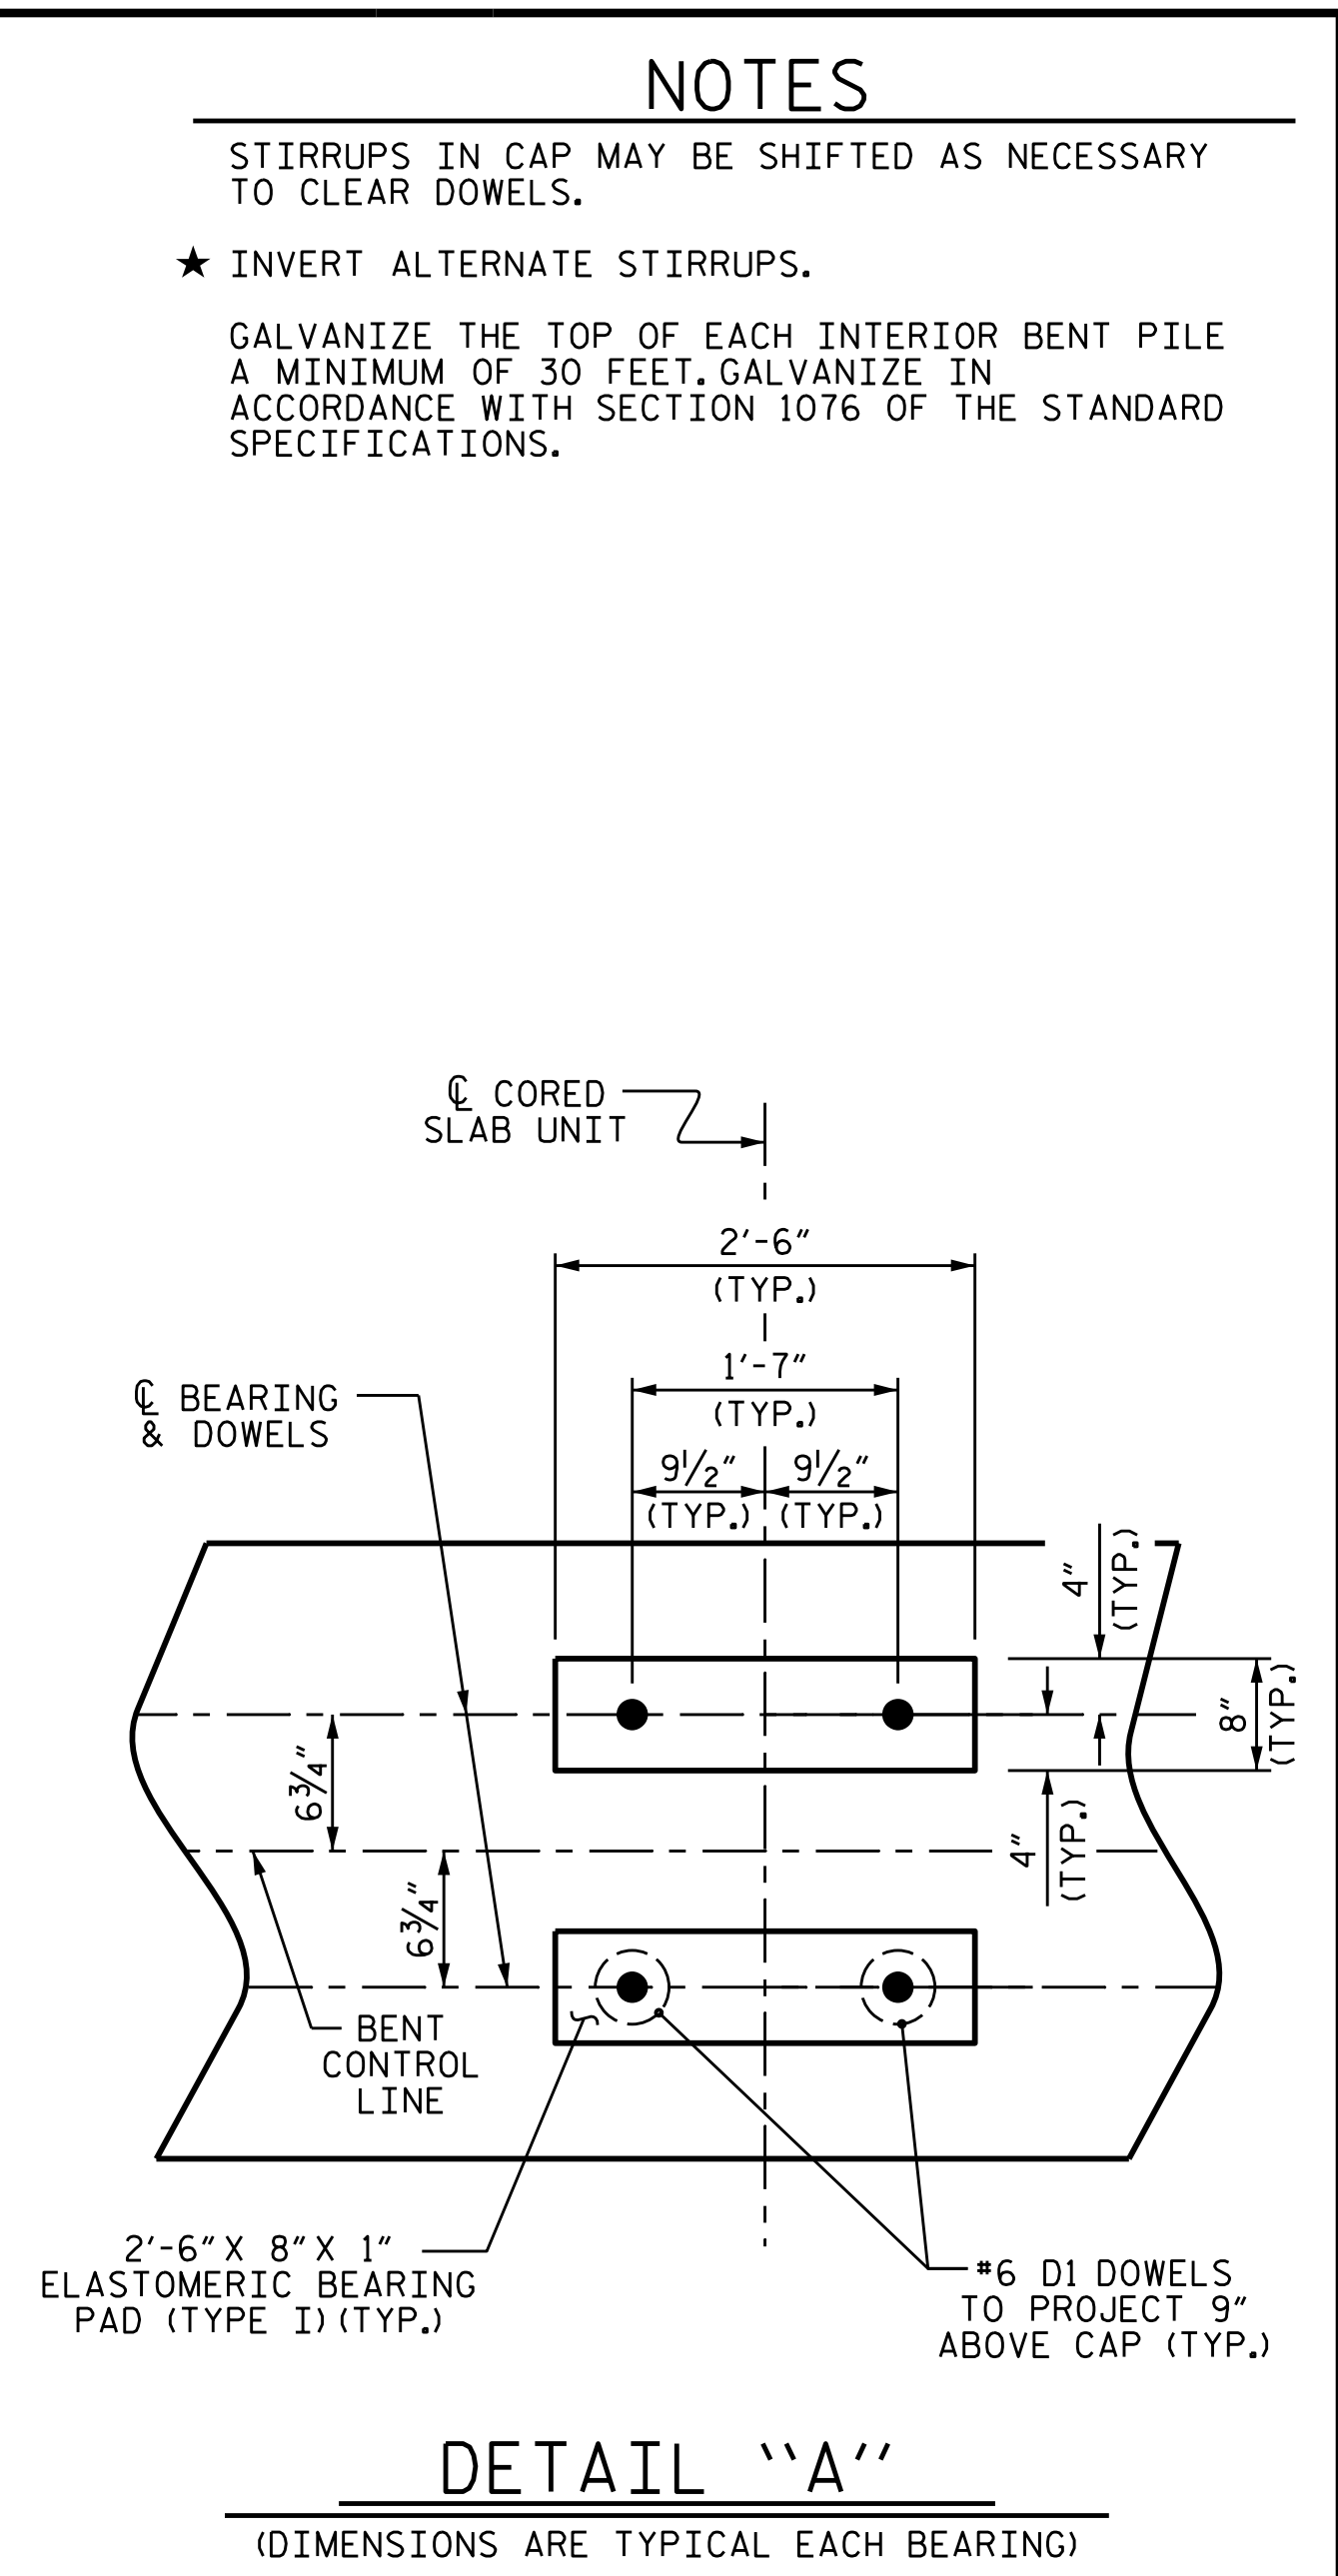
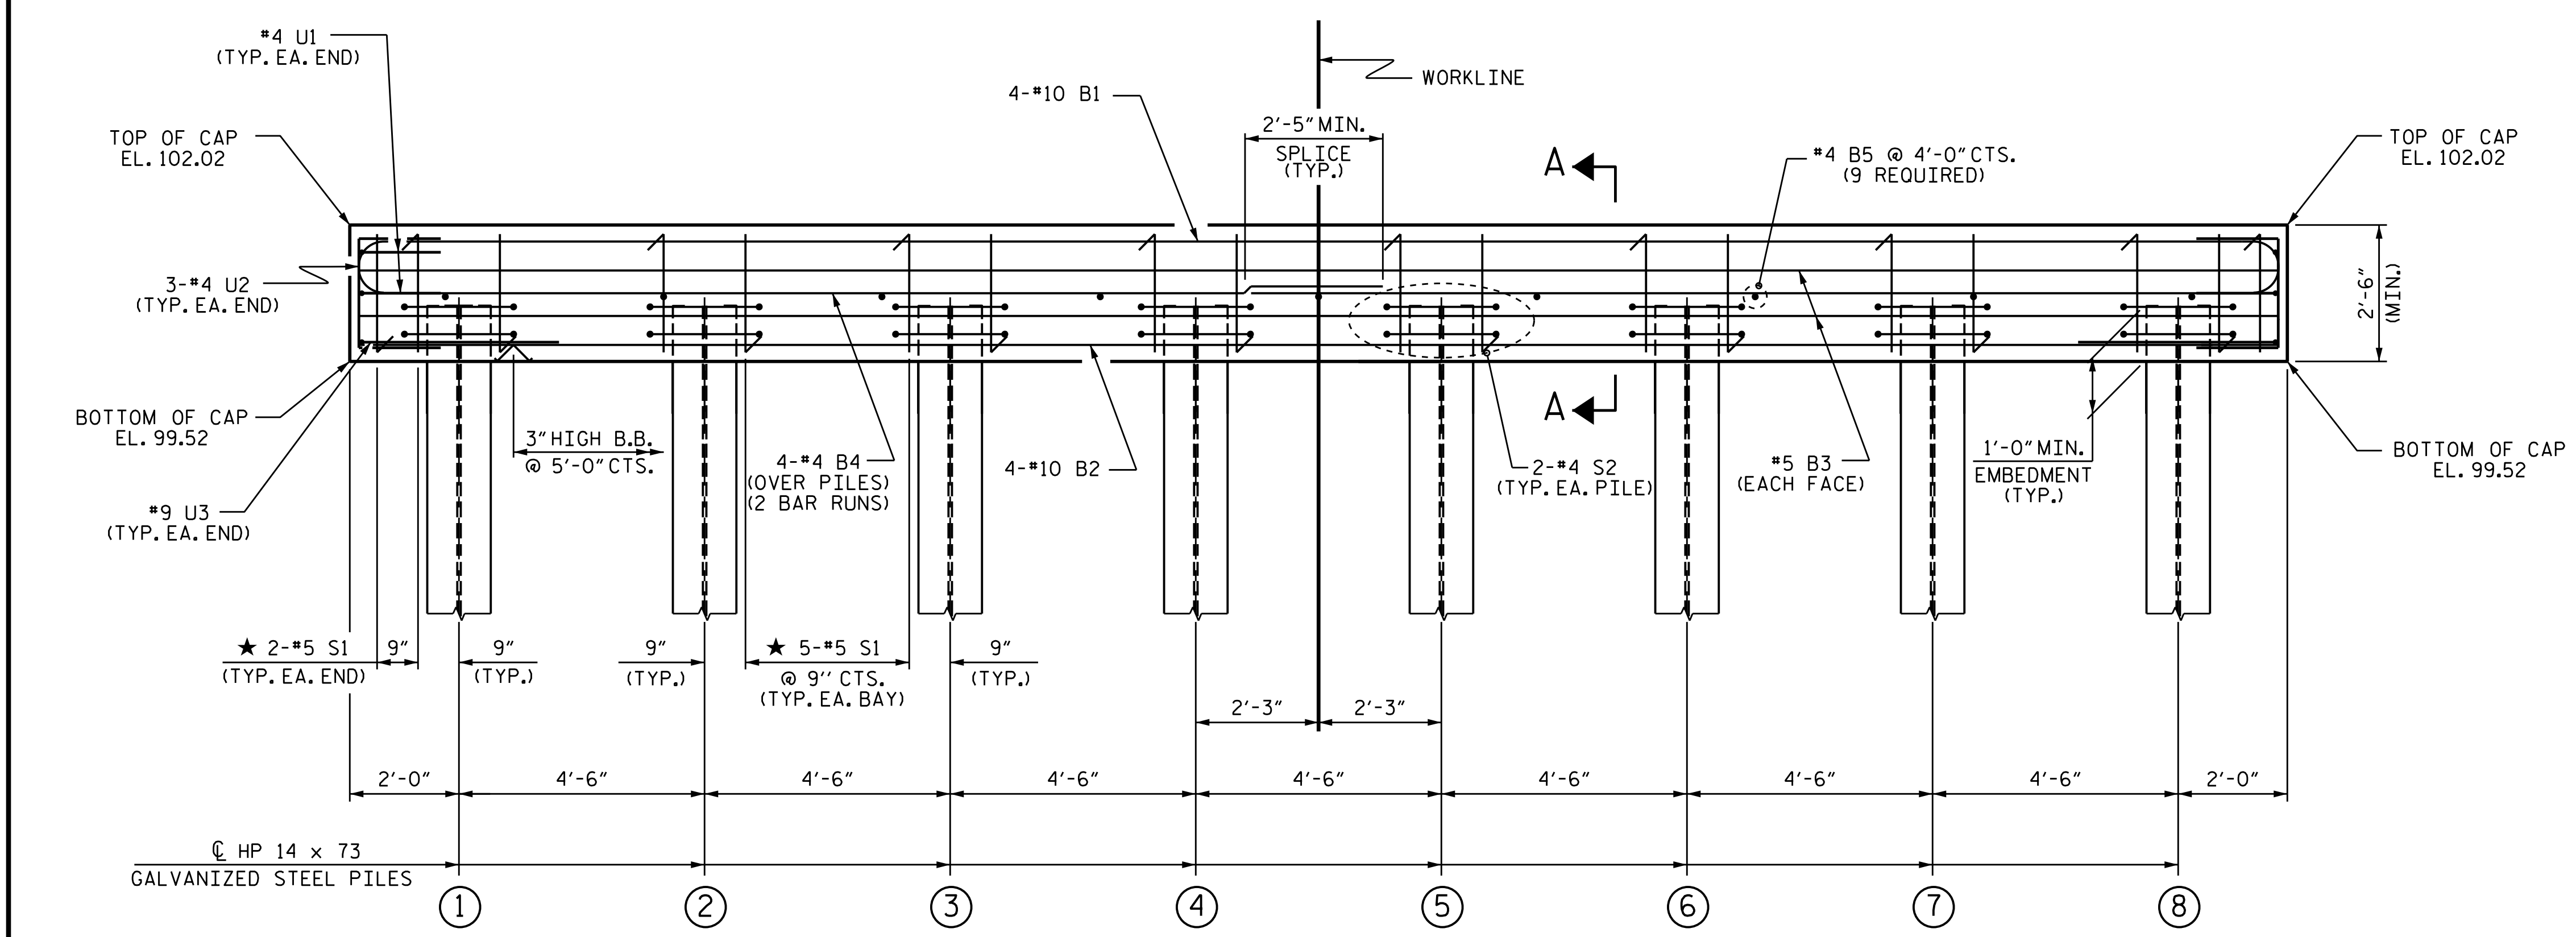


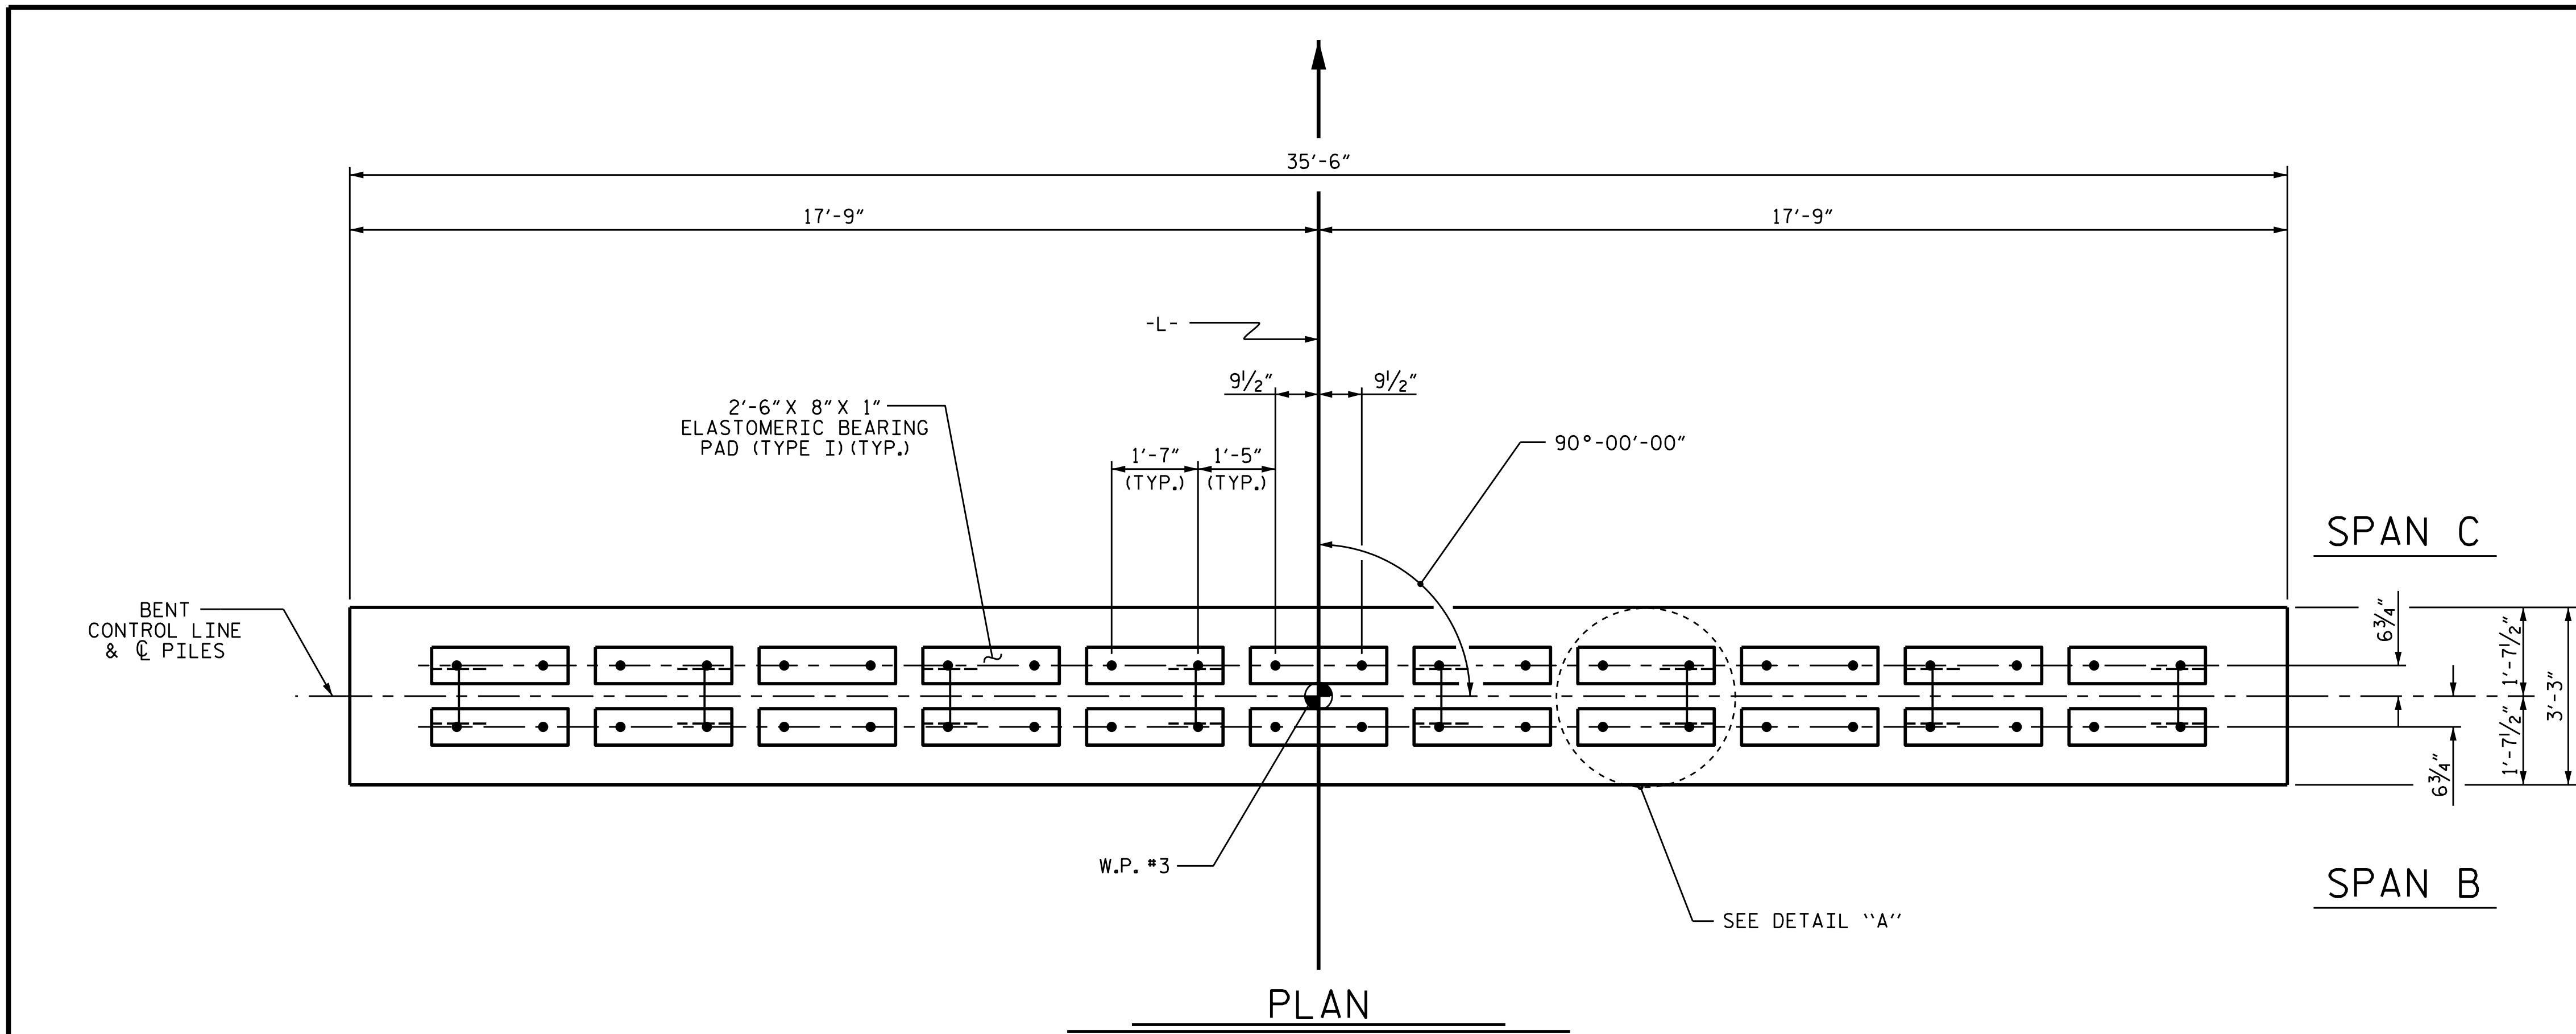

NOTES

- STIRRUPS IN CAP MAY BE SHIFTED AS NECESSARY TO CLEAR DOWELS.
- ★ INVERT ALTERNATE STIRRUPS.
- GALVANIZE THE TOP OF EACH INTERIOR BENT PILE A MINIMUM OF 30 FEET. GALVANIZE IN ACCORDANCE WITH SECTION 1076 OF THE STANDARD SPECIFICATIONS.

PROJECT NO. B-4950

CUMBERLAND/SAMPSON COUNTY

STATION: 18+27.50 -L-

SHEET 1 OF 2					
STATE OF NORTH CAROLINA DEPARTMENT OF TRANSPORTATION RALEIGH					
SUBSTRUCTURE BENT No. 2					
REVISIONS					
NO.	BY:	DATE:	NO.	BY:	DATE:
1			3		
2			4		
SHEET NO. S2-22					TOTAL SHEETS 27

ASSEMBLED BY : J.M. KEPICH	DATE : 11/16
CHECKED BY : L.M. SAMPLES	DATE : 11/16
DRAWN BY : DGE 05/10	REV. 11/14 MAA/TMG
CHECKED BY : MKT 05/10	

ms consultants, inc.
920 Main Campus Drive
Suite 430
Raleigh, NC 27606
NC License Number : C-3239



DOCUMENT NOT CONSIDERED FINAL UNLESS ALL SIGNATURES COMPLETED