

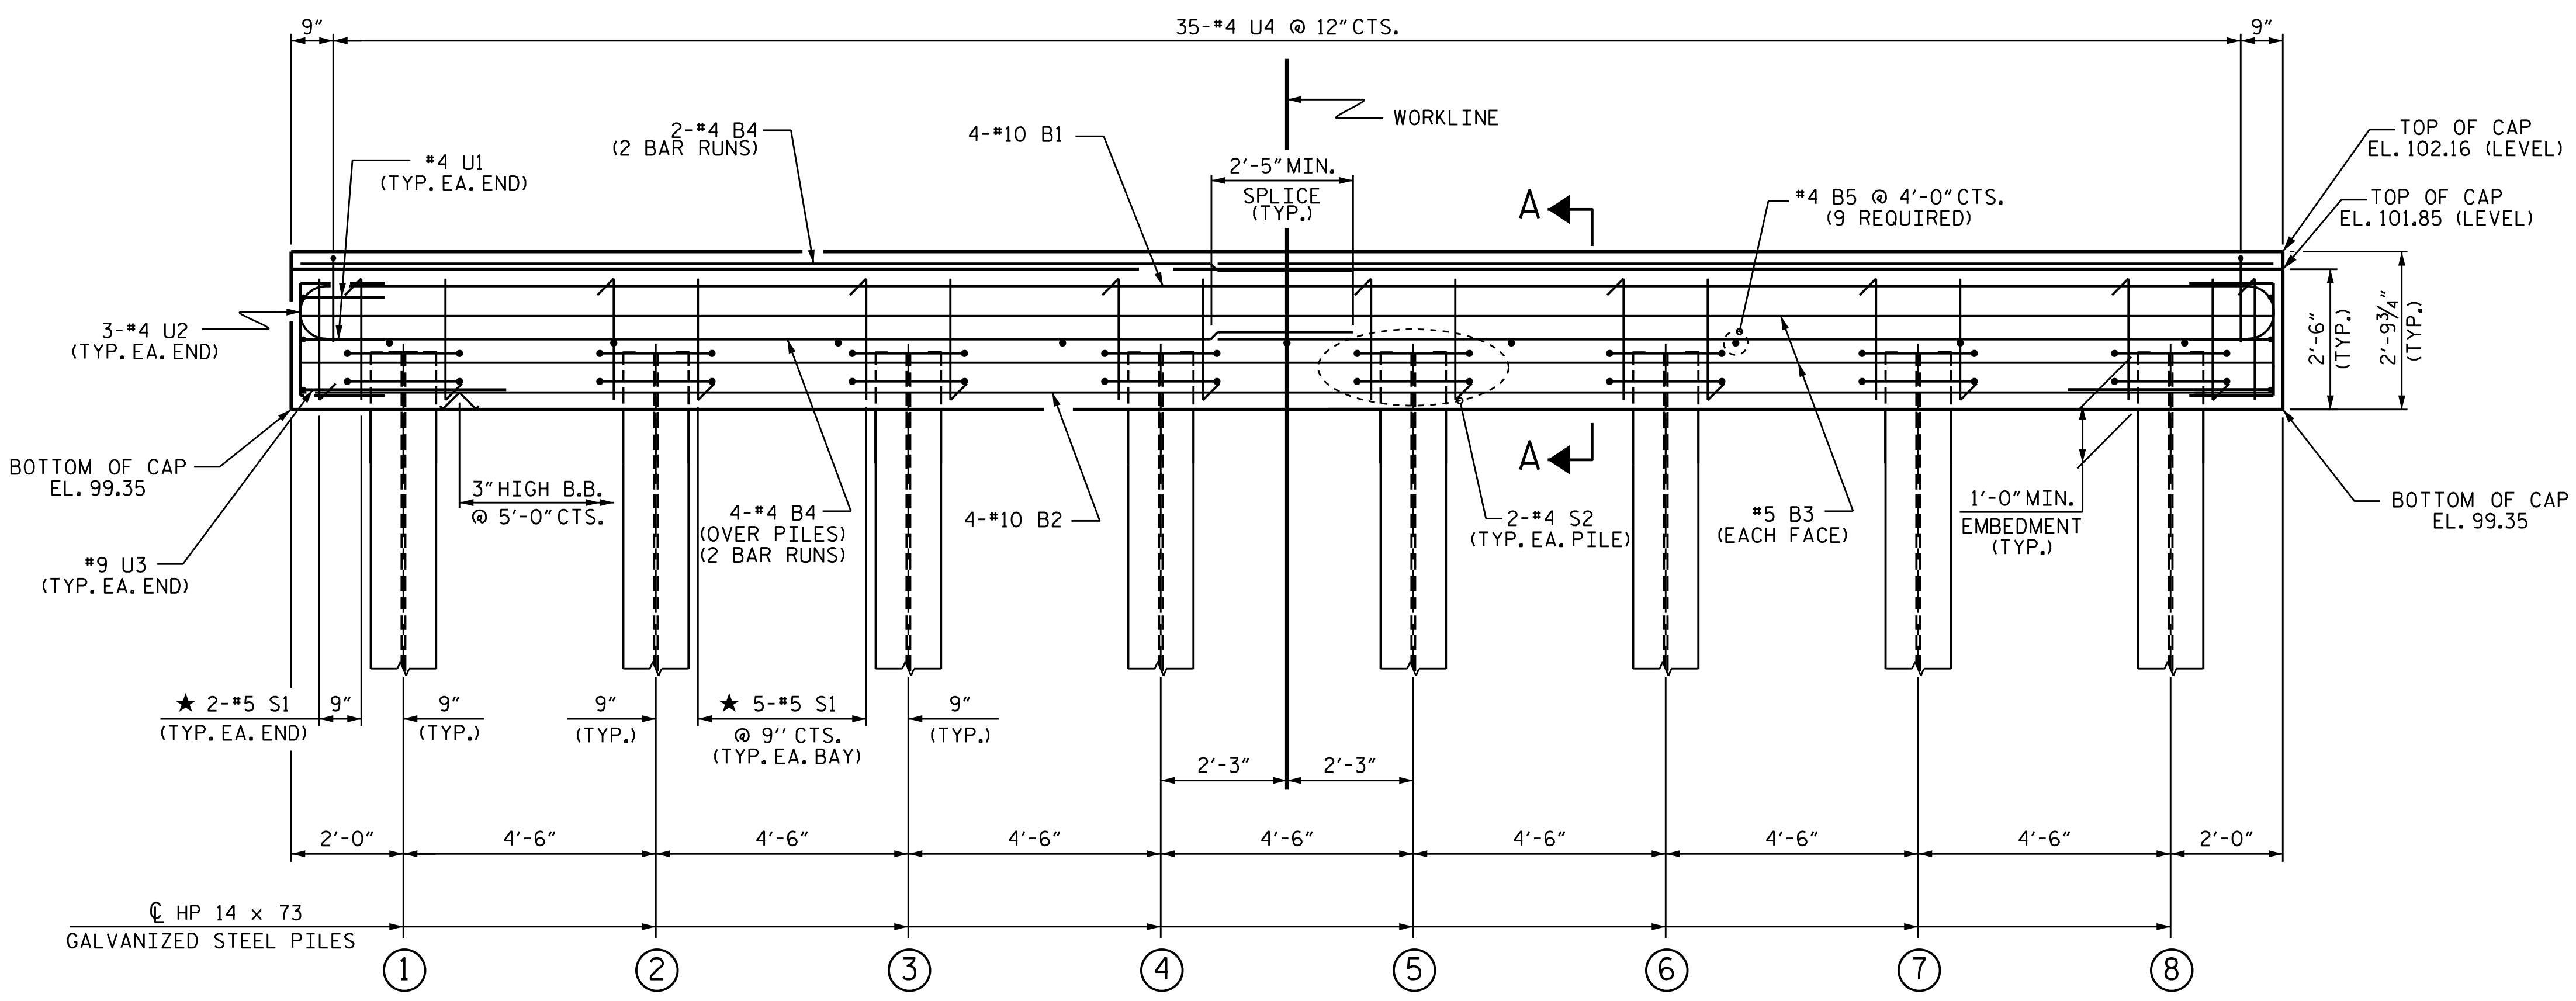


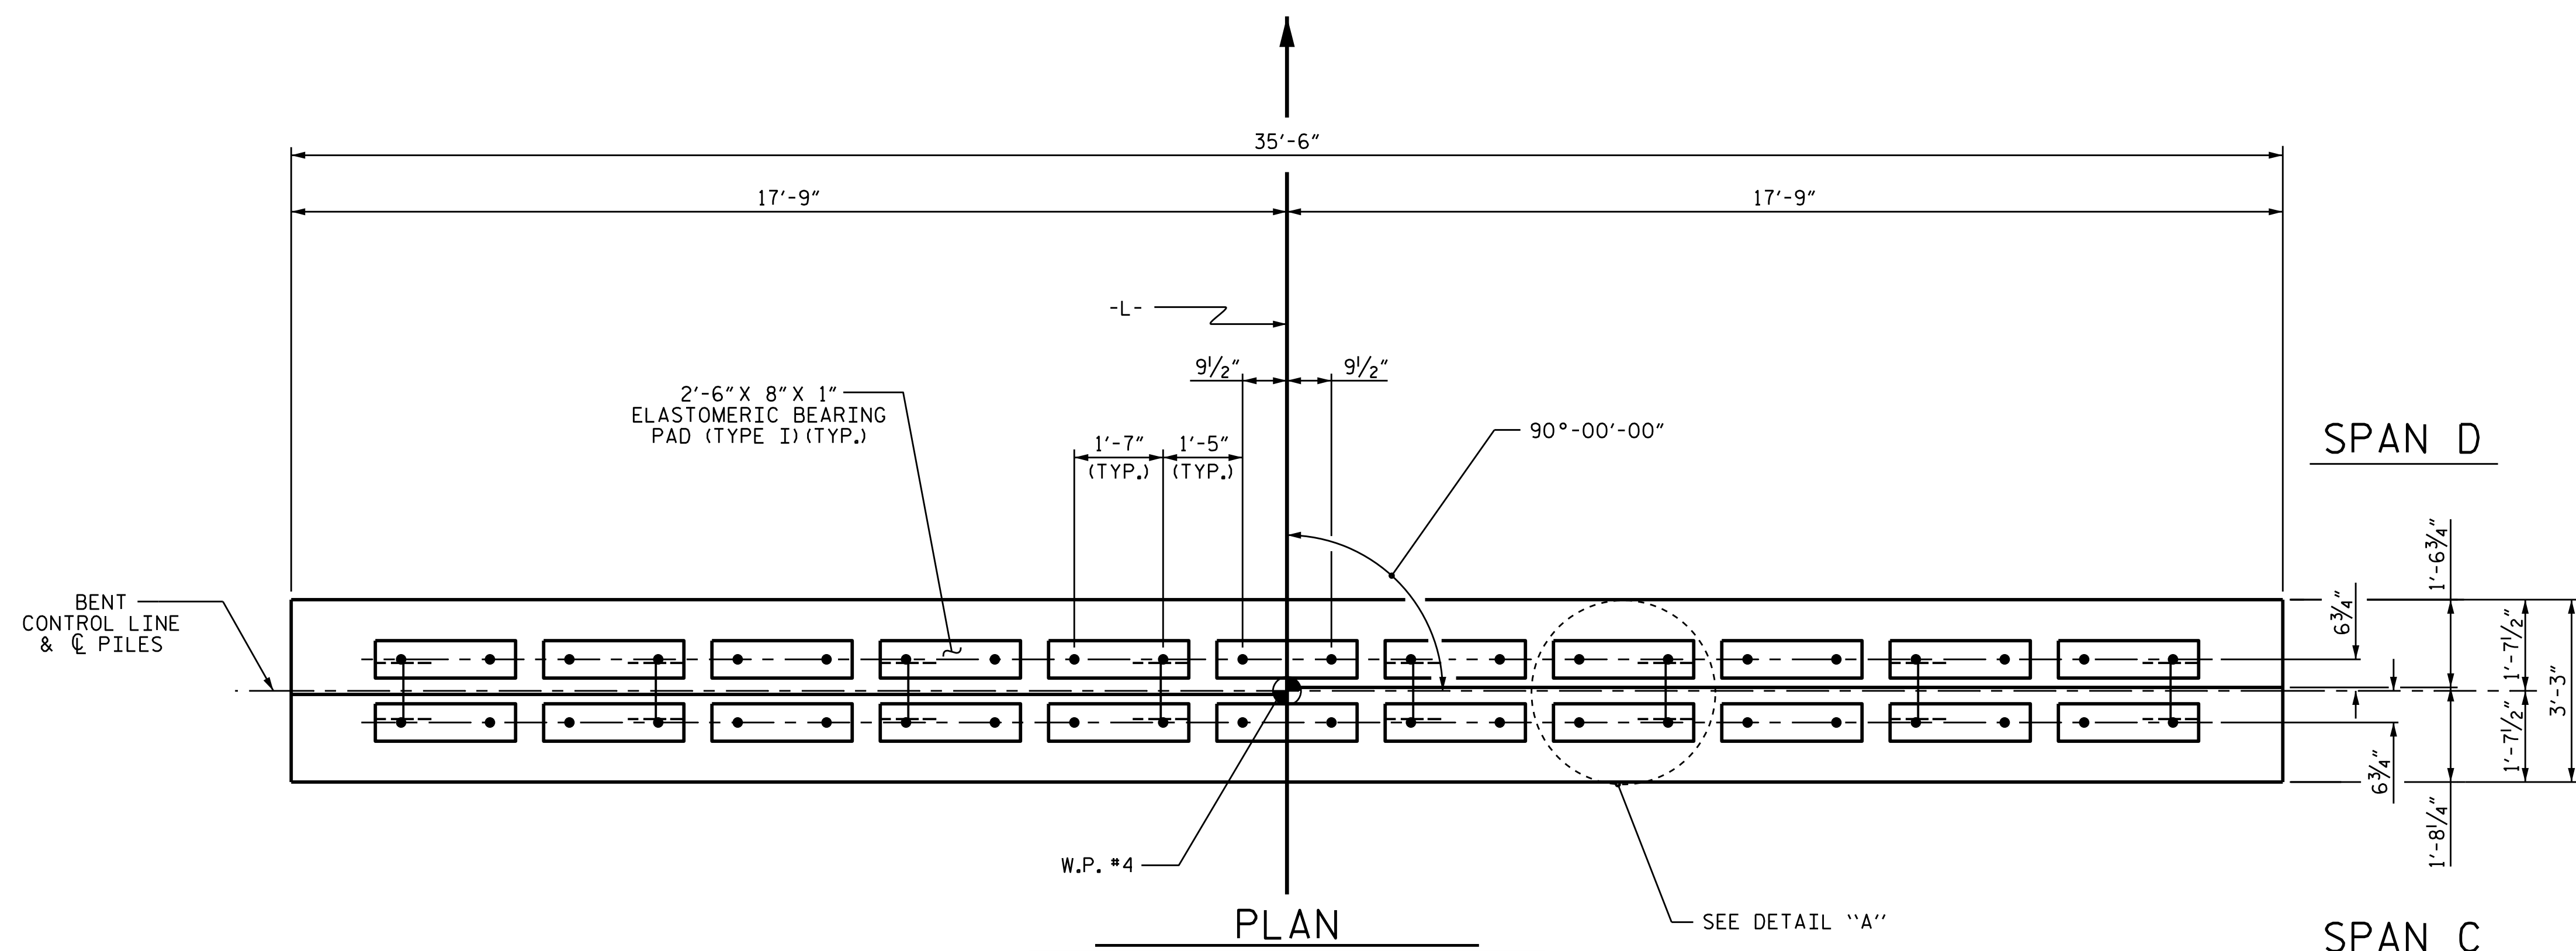

ELEVATION
FOR SECTION A-A, SEE SHEET 2 OF 2

NOTES

- STIRRUPS IN CAP MAY BE SHIFTED AS NECESSARY TO CLEAR DOWELS.
- ★ INVERT ALTERNATE STIRRUPS.
- GALVANIZE THE TOP OF EACH INTERIOR BENT PILE A MINIMUM OF 30 FEET. GALVANIZE IN ACCORDANCE WITH SECTION 1076 OF THE STANDARD SPECIFICATIONS.

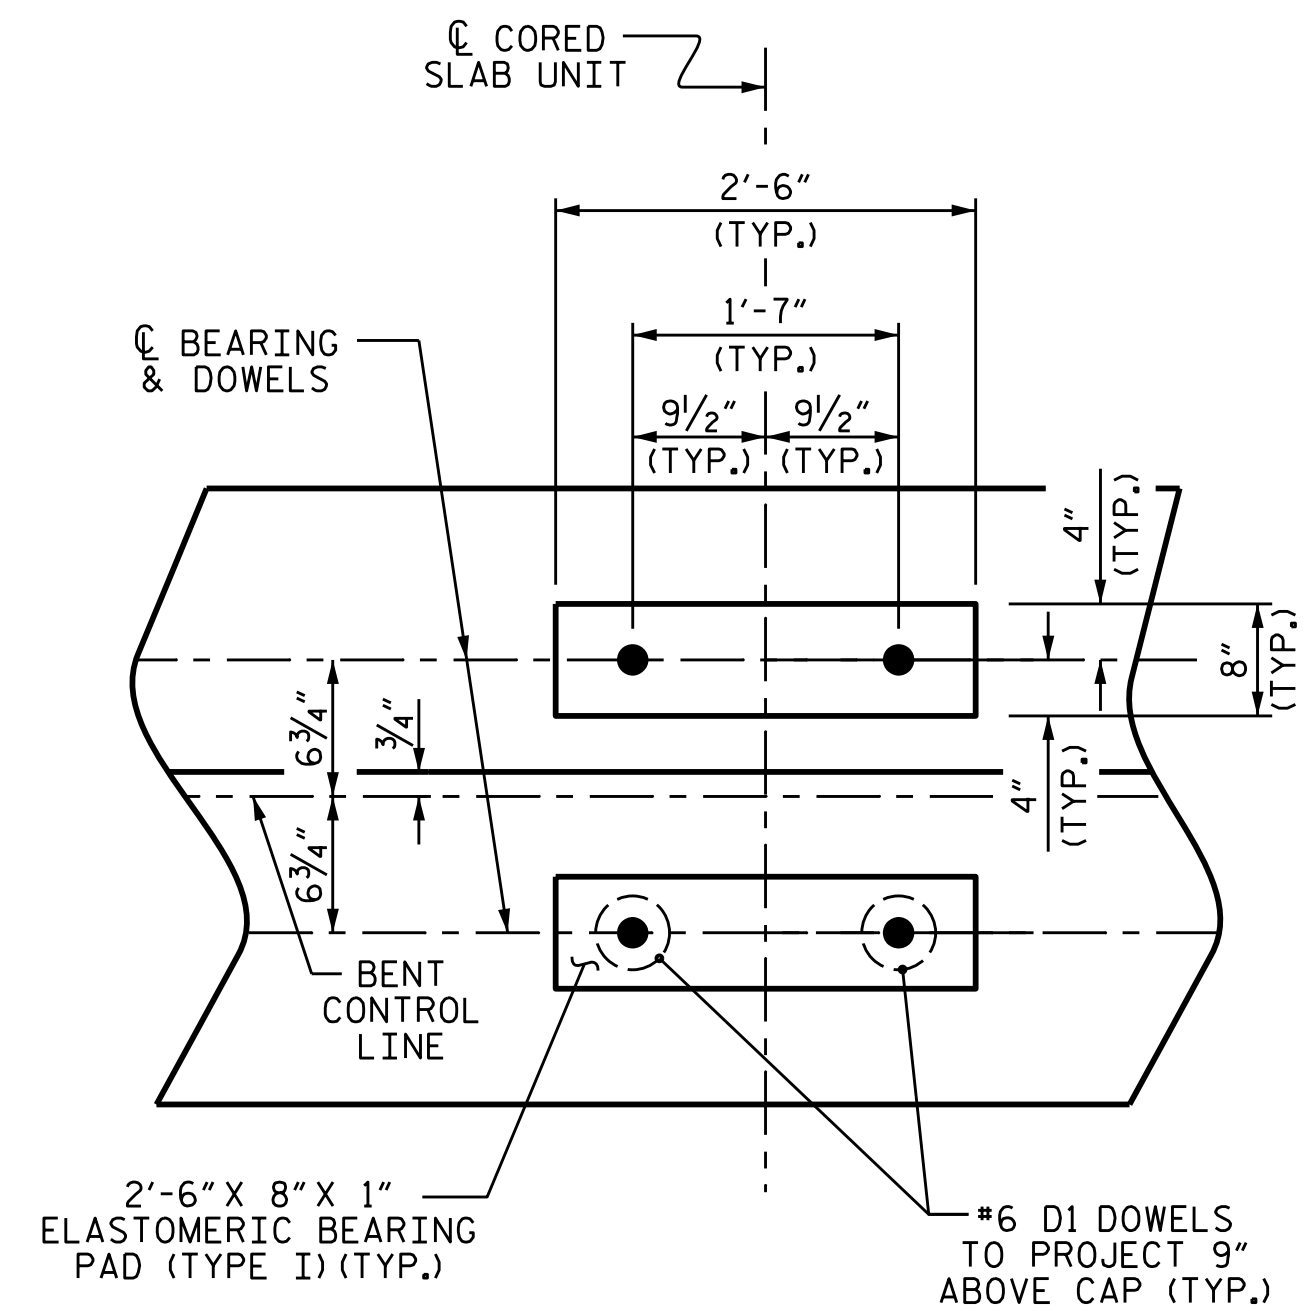

DETAIL "A"
(DIMENSIONS ARE TYPICAL EACH BEARING)

PROJECT NO. B-4950
CUMBERLAND/SAMPSON COUNTY
STATION: 18+27.50 -L-

SHEET 1 OF 2

ASSEMBLED BY : J.M. KEPICH	DATE : 11/16
CHECKED BY : L.M. SAMPLES	DATE : 11/16
DRAWN BY : DGE 05/10	REV. 11/14 MAA/TMG
CHECKED BY : MKT 05/10	

ms consultants, inc.
920 Main Campus Drive
Suite 430
Raleigh, NC 27606
NC License Number : C-3239



DOCUMENT NOT CONSIDERED FINAL UNLESS ALL SIGNATURES COMPLETED

REVISIONS						SHEET NO.	
NO.	BY:	DATE:	NO.	BY:	DATE:	S2-24	
1			3			TOTAL SHEETS 27	
2			4				

STR. 2

STD. NO. 14" HP_BT_33.90S_<60'