



6/23/16

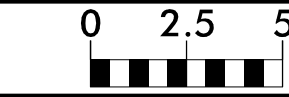

PROJ. REFERENCE NO.
B-4950

SHEET NO.
X-4

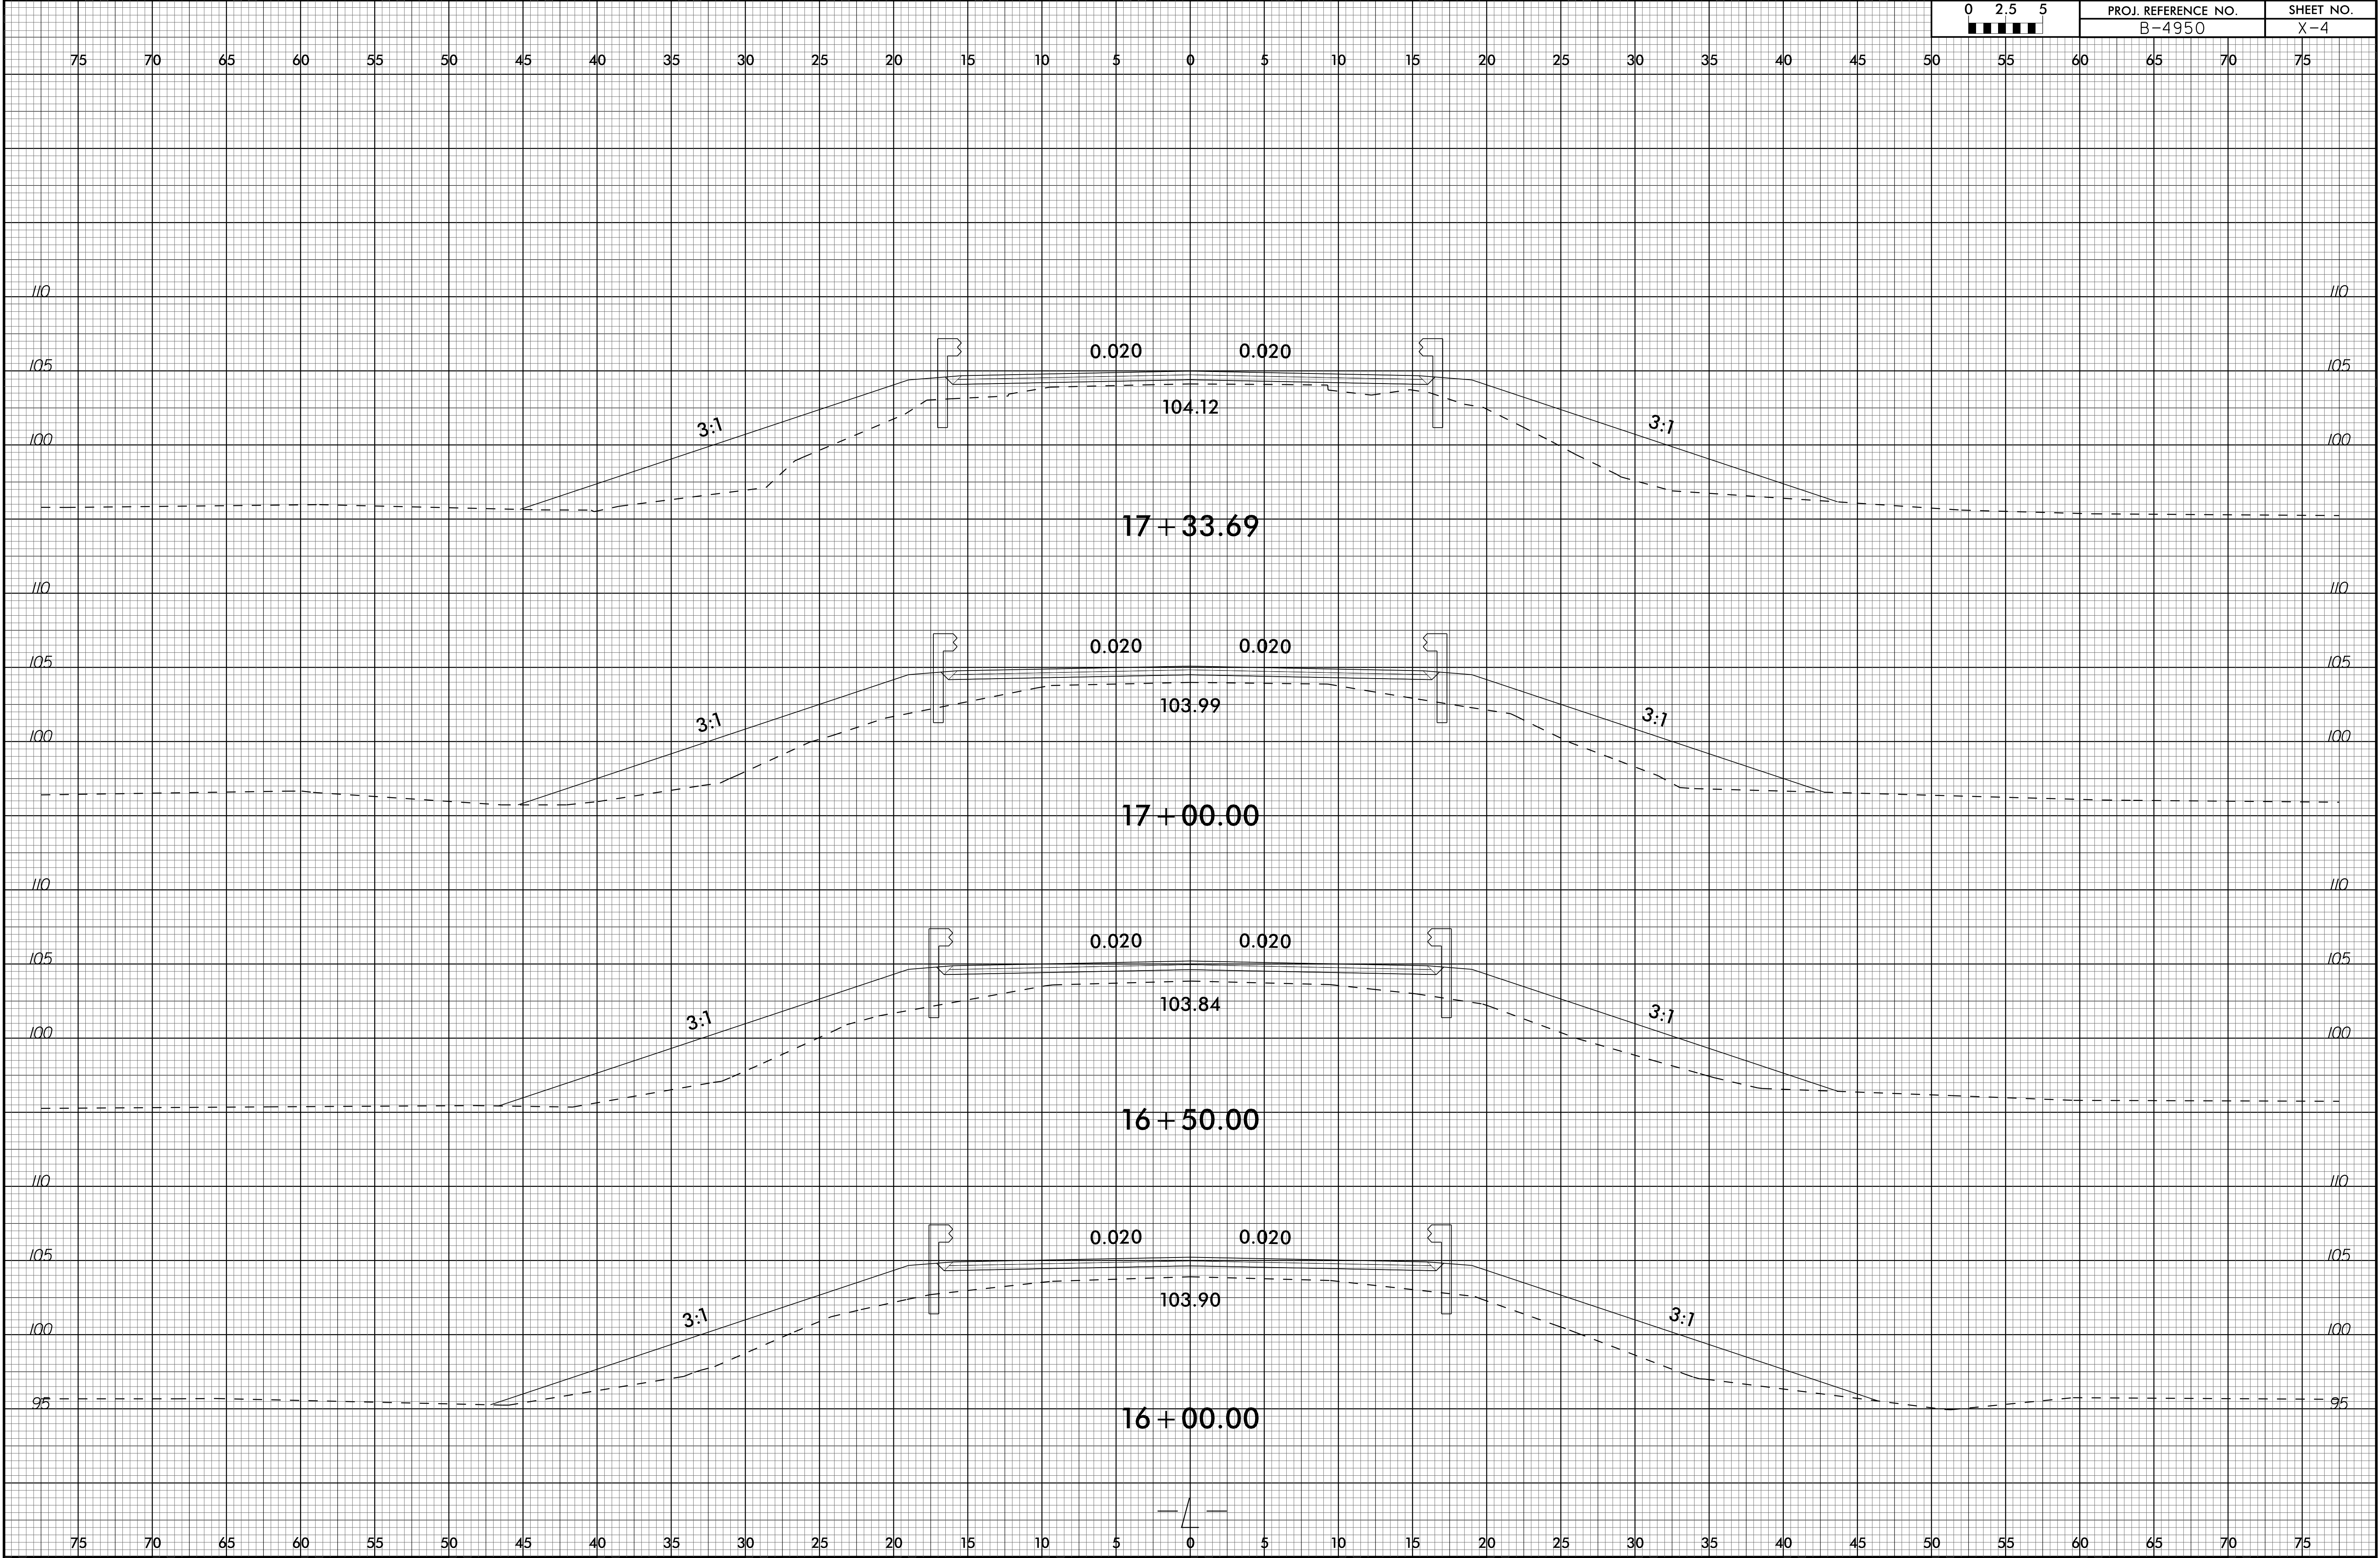

03-JAN-2017 15:37
C:\Users\jordan\Documents\B4950_Rdy.xpl.dgn
B4950_Rdy.xpl.dgn