


5/14/99

05-JAN-2017 08:21
R:\Roadway\1703\B4950_Rdy_pfl_5.dgn

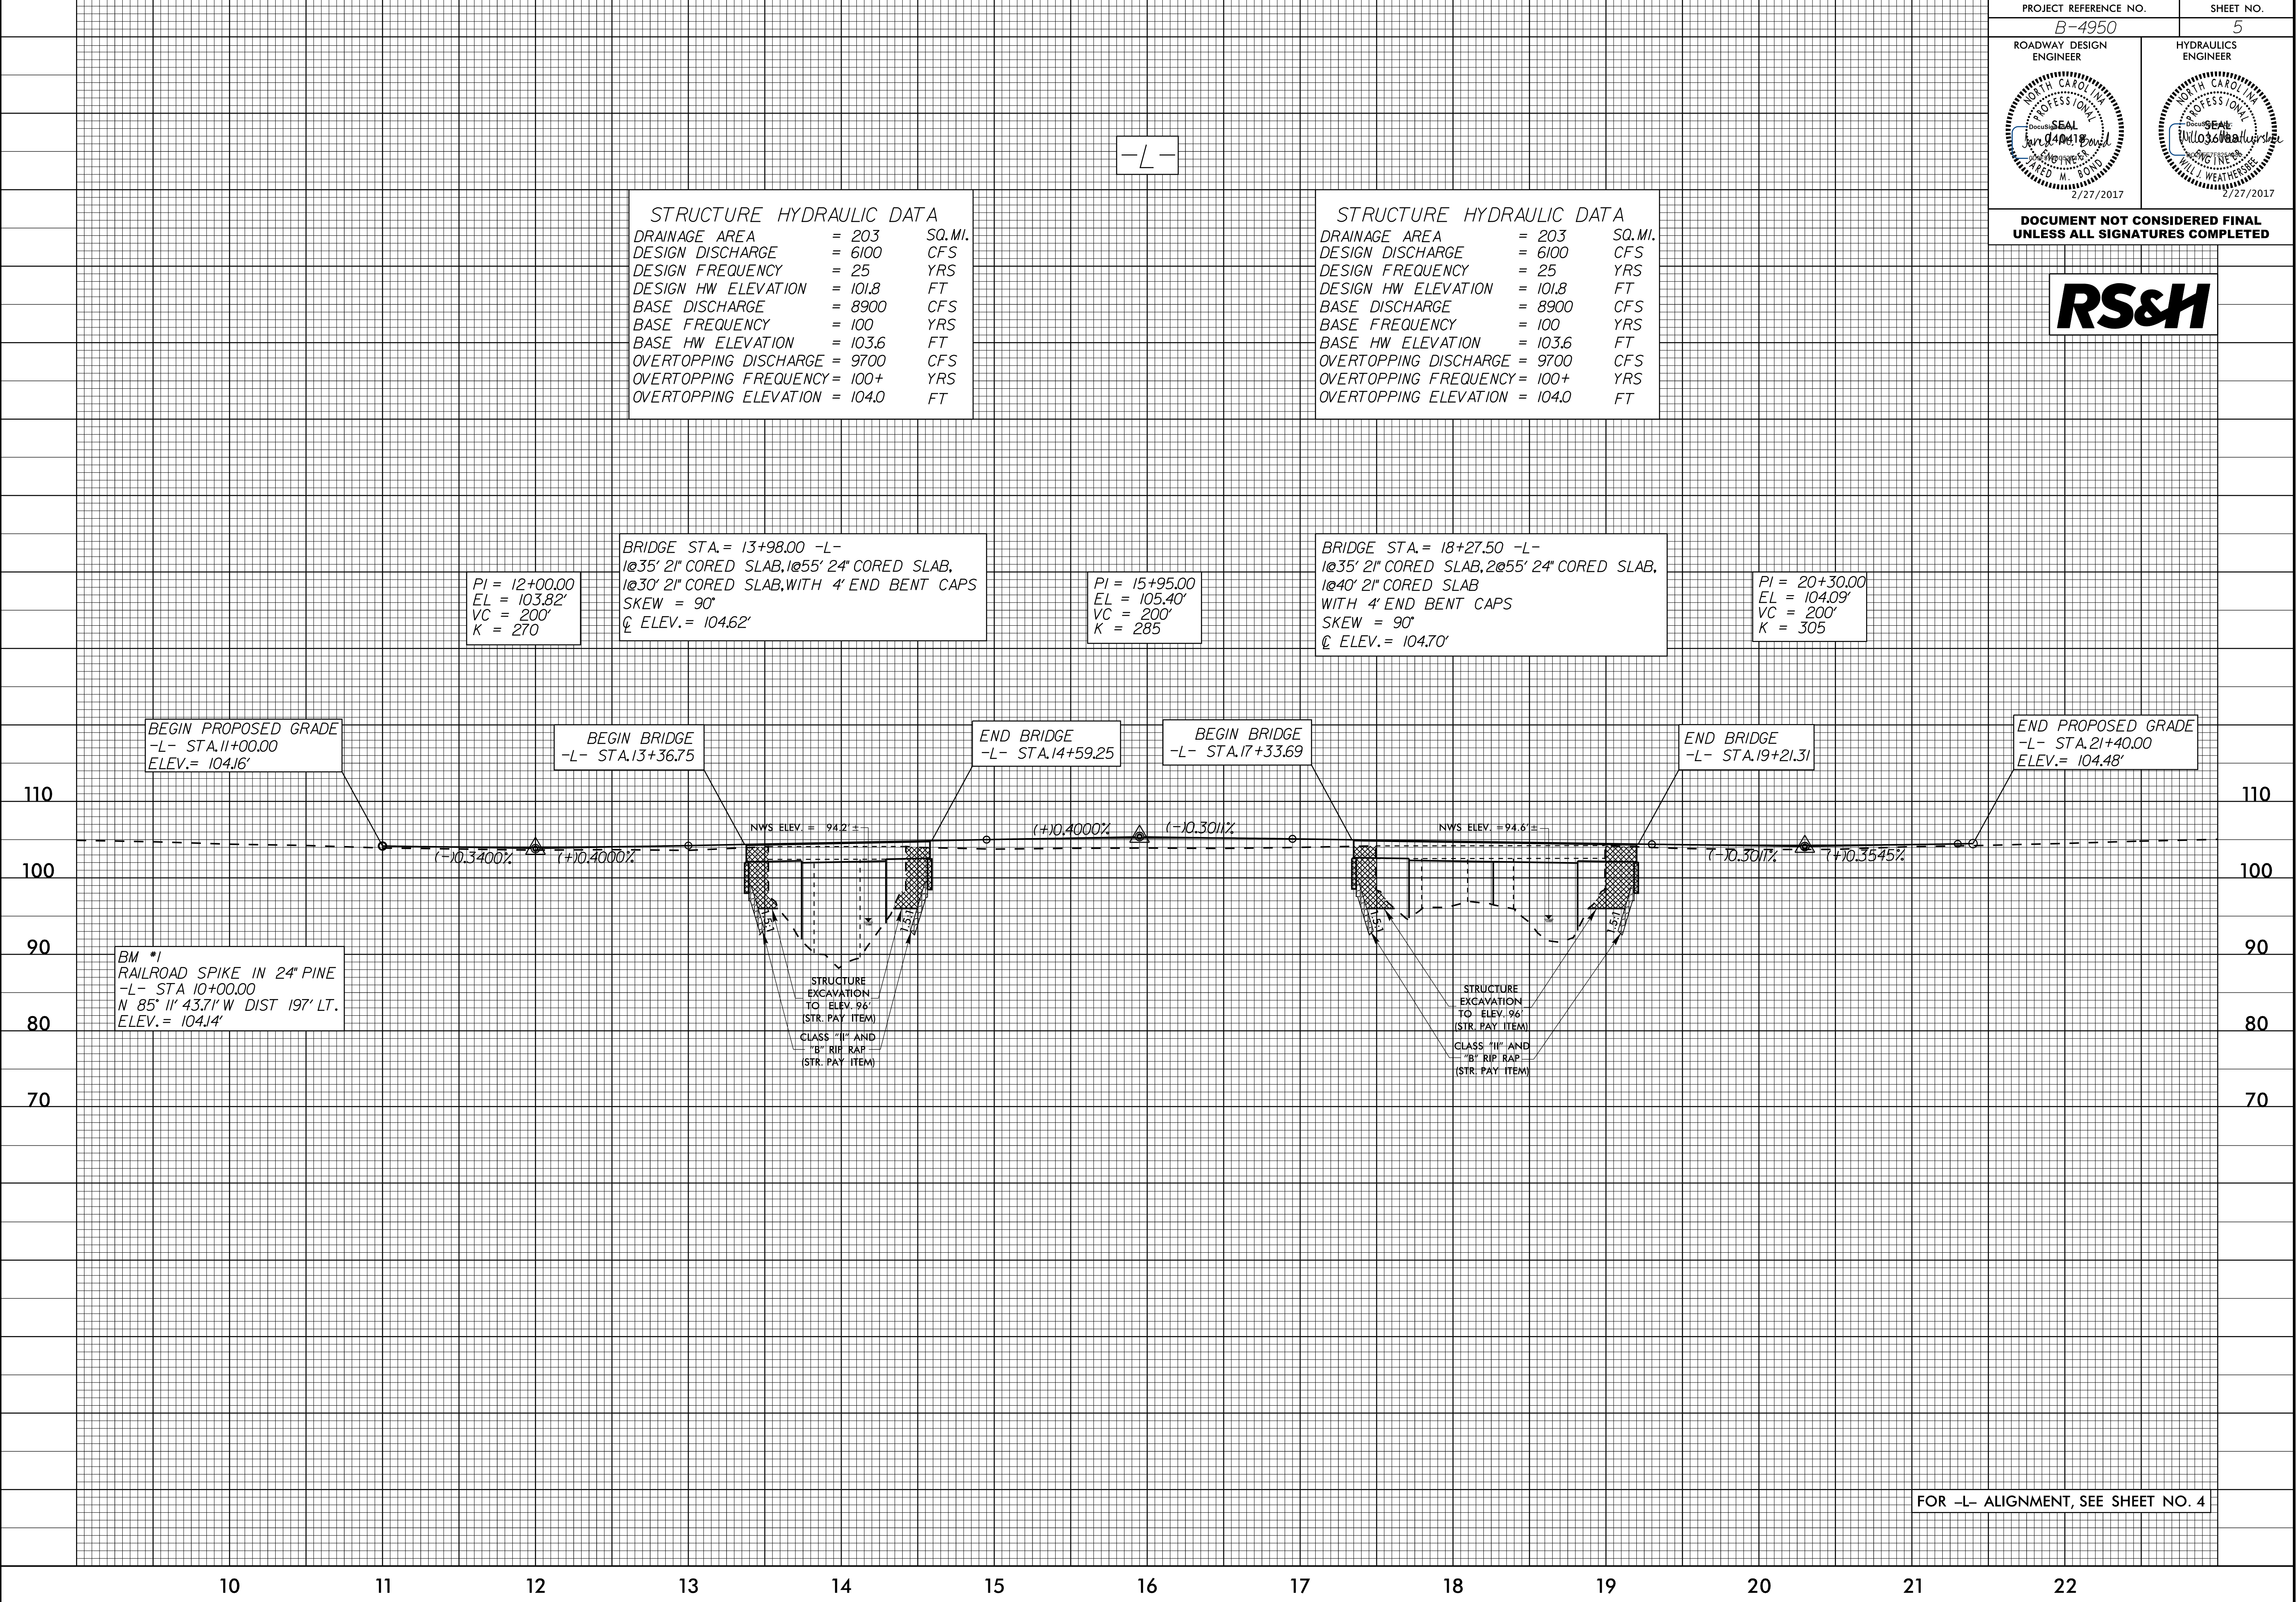

PROJECT REFERENCE NO. <i>B-4950</i>		SHEET NO. <i>5</i>
ROADWAY DESIGN ENGINEER	HYDRAULICS ENGINEER	

DOCUMENT NOT CONSIDERED FINAL
UNLESS ALL SIGNATURES COMPLETED



FOR -L- ALIGNMENT, SEE SHEET NO. 4