



# BRIDGE CLEARANCE WALNUT ST

GIRDER

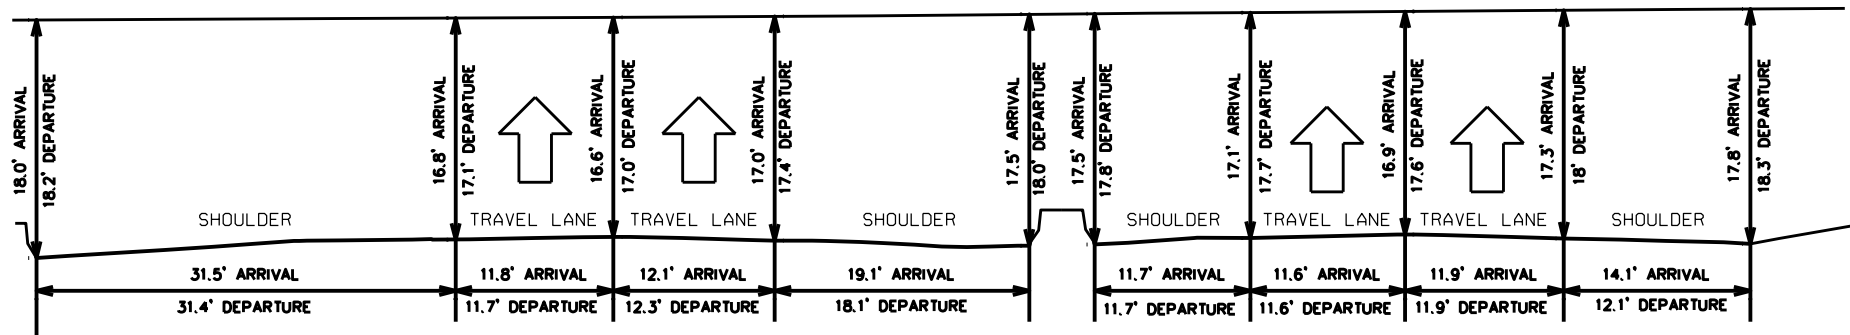

I-440 WEST  
FACING WEST  
(NOT TO SCALE)

VICINITY MAP  
(NOT TO SCALE)

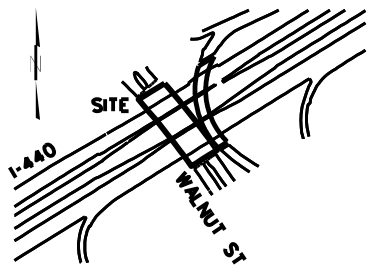

**MCKIM & CREED**

1730 Varsity Drive Suite 500  
Raleigh, North Carolina 27606  
Phone: (919)233-8091, FAX: (919)233-8031 NC  
FIRM # F-1222

Internet Site: <http://www.mckimcreed.com>

|                                                                            |            |
|----------------------------------------------------------------------------|------------|
| PROJECT NAME:                                                              | U-2719     |
| PROJECT NUMBER:                                                            | U-2719     |
| DRAWN BY:                                                                  | BAC        |
| CHECKED BY:                                                                | CS         |
| DATE:                                                                      | 09/13/2017 |
| NOTE: DIMENSIONS OBTAINED FROM<br>MOBILE SCAN DATA COLLECTED<br>05/18/2017 |            |