


See Sheet 1-A For Index of Sheets  
See Sheet 1-B For Conventional Symbols

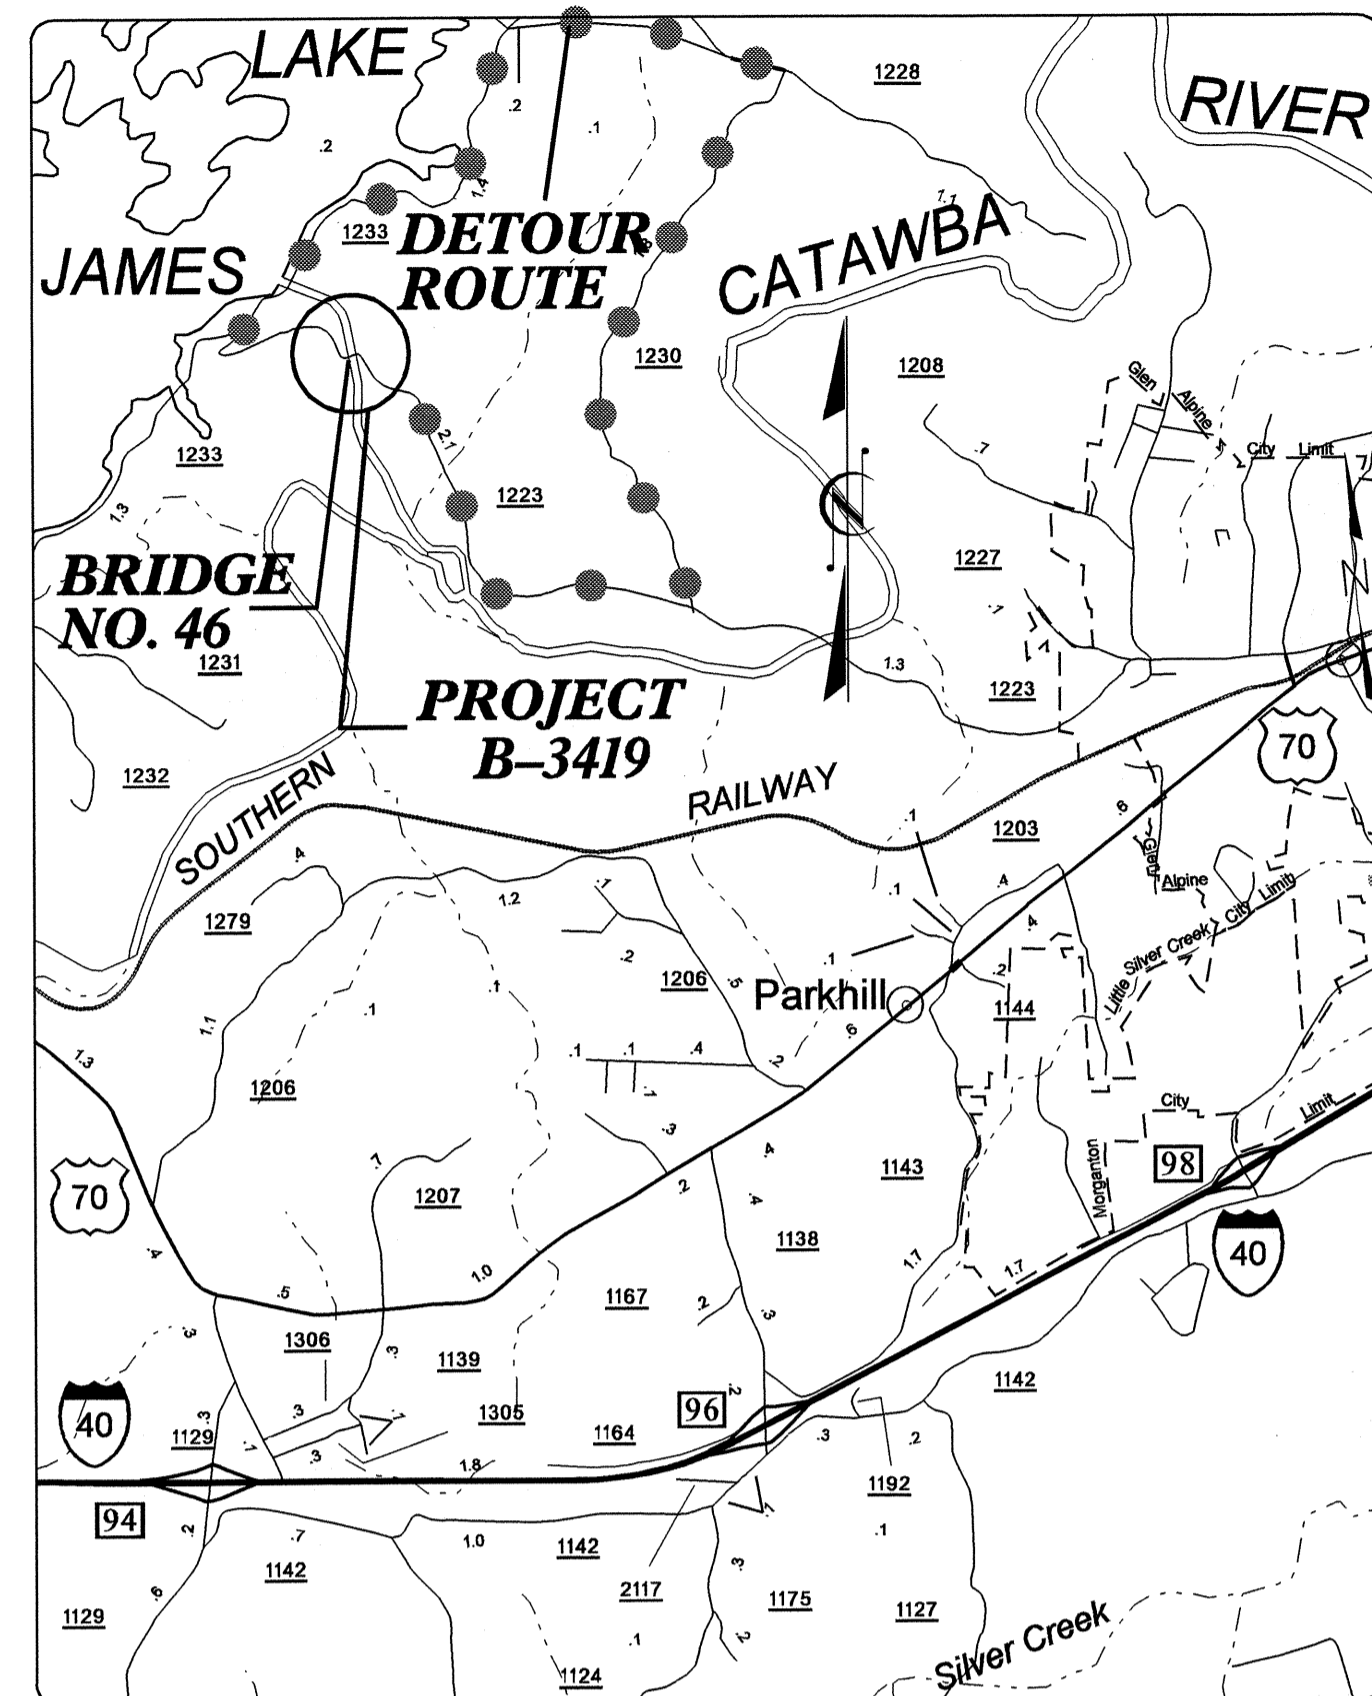

VICINITY MAP OF B-3419

●●●●● DETOUR



TIP: B-3419

STATE OF NORTH CAROLINA  
DIVISION OF HIGHWAYS

**UTILITY BY OTHERS PLANS  
BURKE COUNTY**

**LOCATION: BRIDGE NO. 46 ON SR 1223 OVER CATAWBA RIVER**

**TYPE OF WORK: UTILITIES**

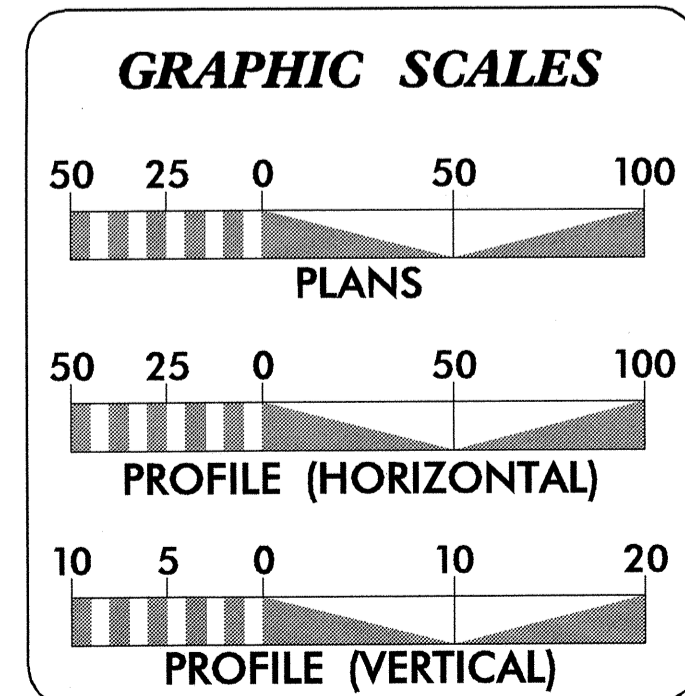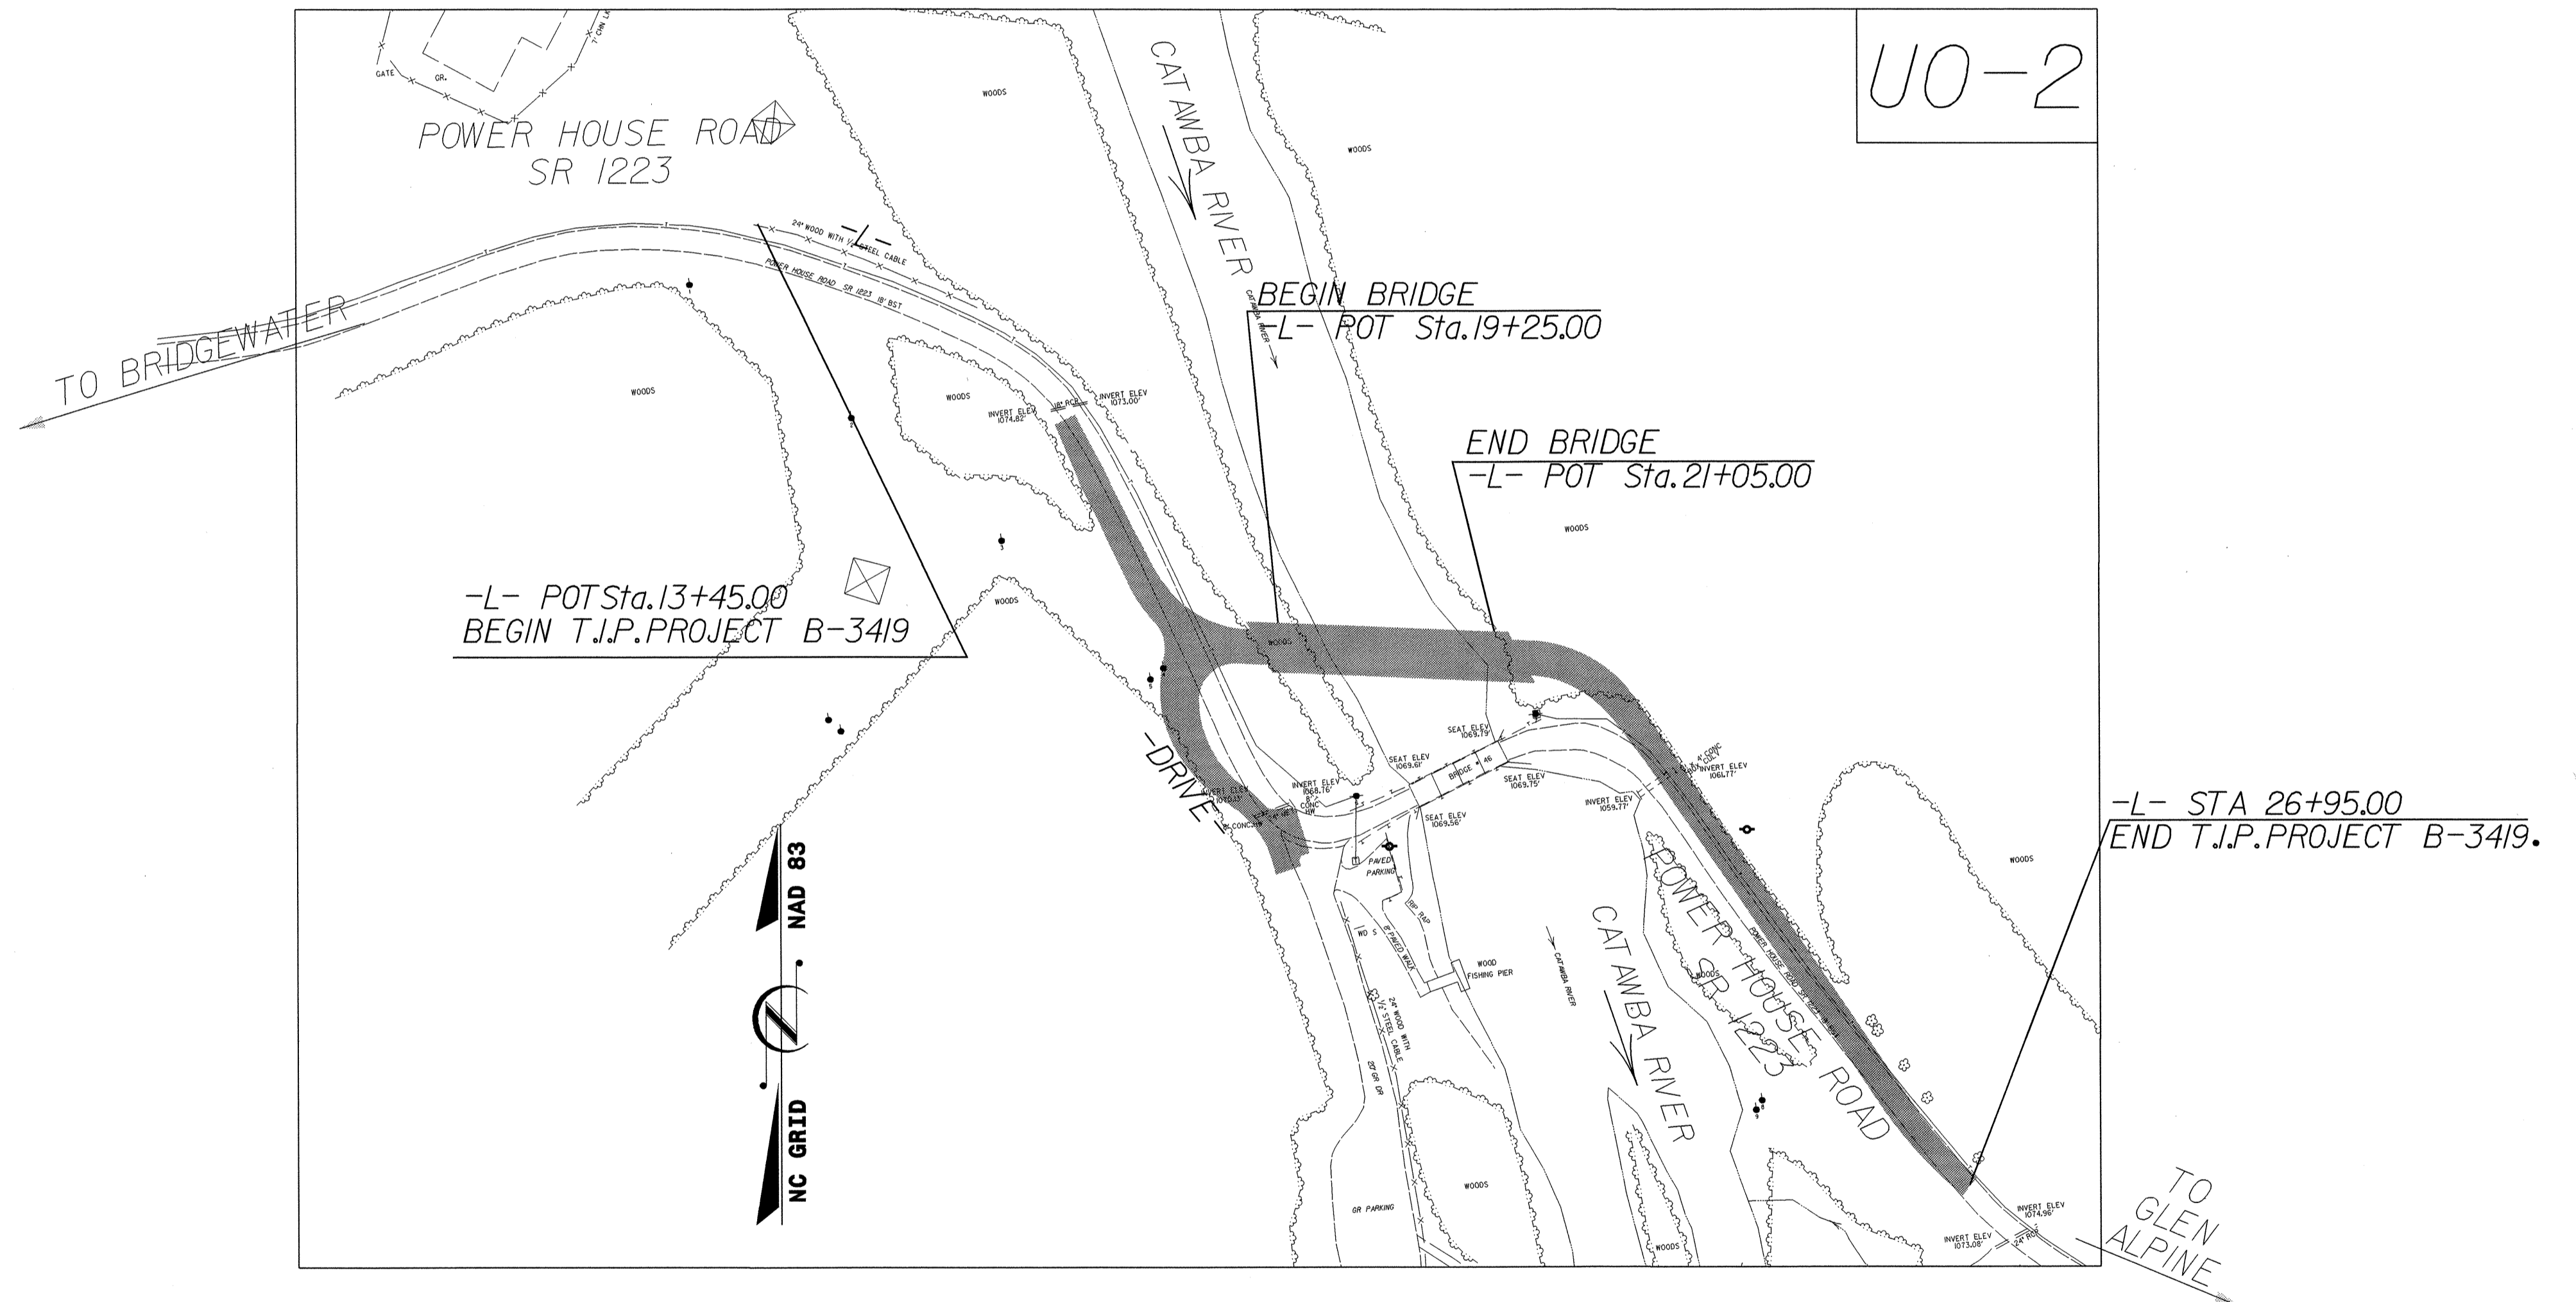

INDEX OF SHEETS	
SHEET NO.	DESCRIPTION
U0-1	TITLE SHEET
U0-2	UTILITIES BY OTHERS PLAN SHEETS

UTILITIES BY OTHERS ON PROJECT
(1) BELLSOUTH
(2) DUKE TRANSMISSION

T.I.P. NO.	SHEET NO.
B-3419	UO-1