


| | |
|---------------------|-----------|
| PROJ. REFERENCE NO. | SHEET NO. |
| B-3419 | X-8 |
| -L- (SR 1223) | |

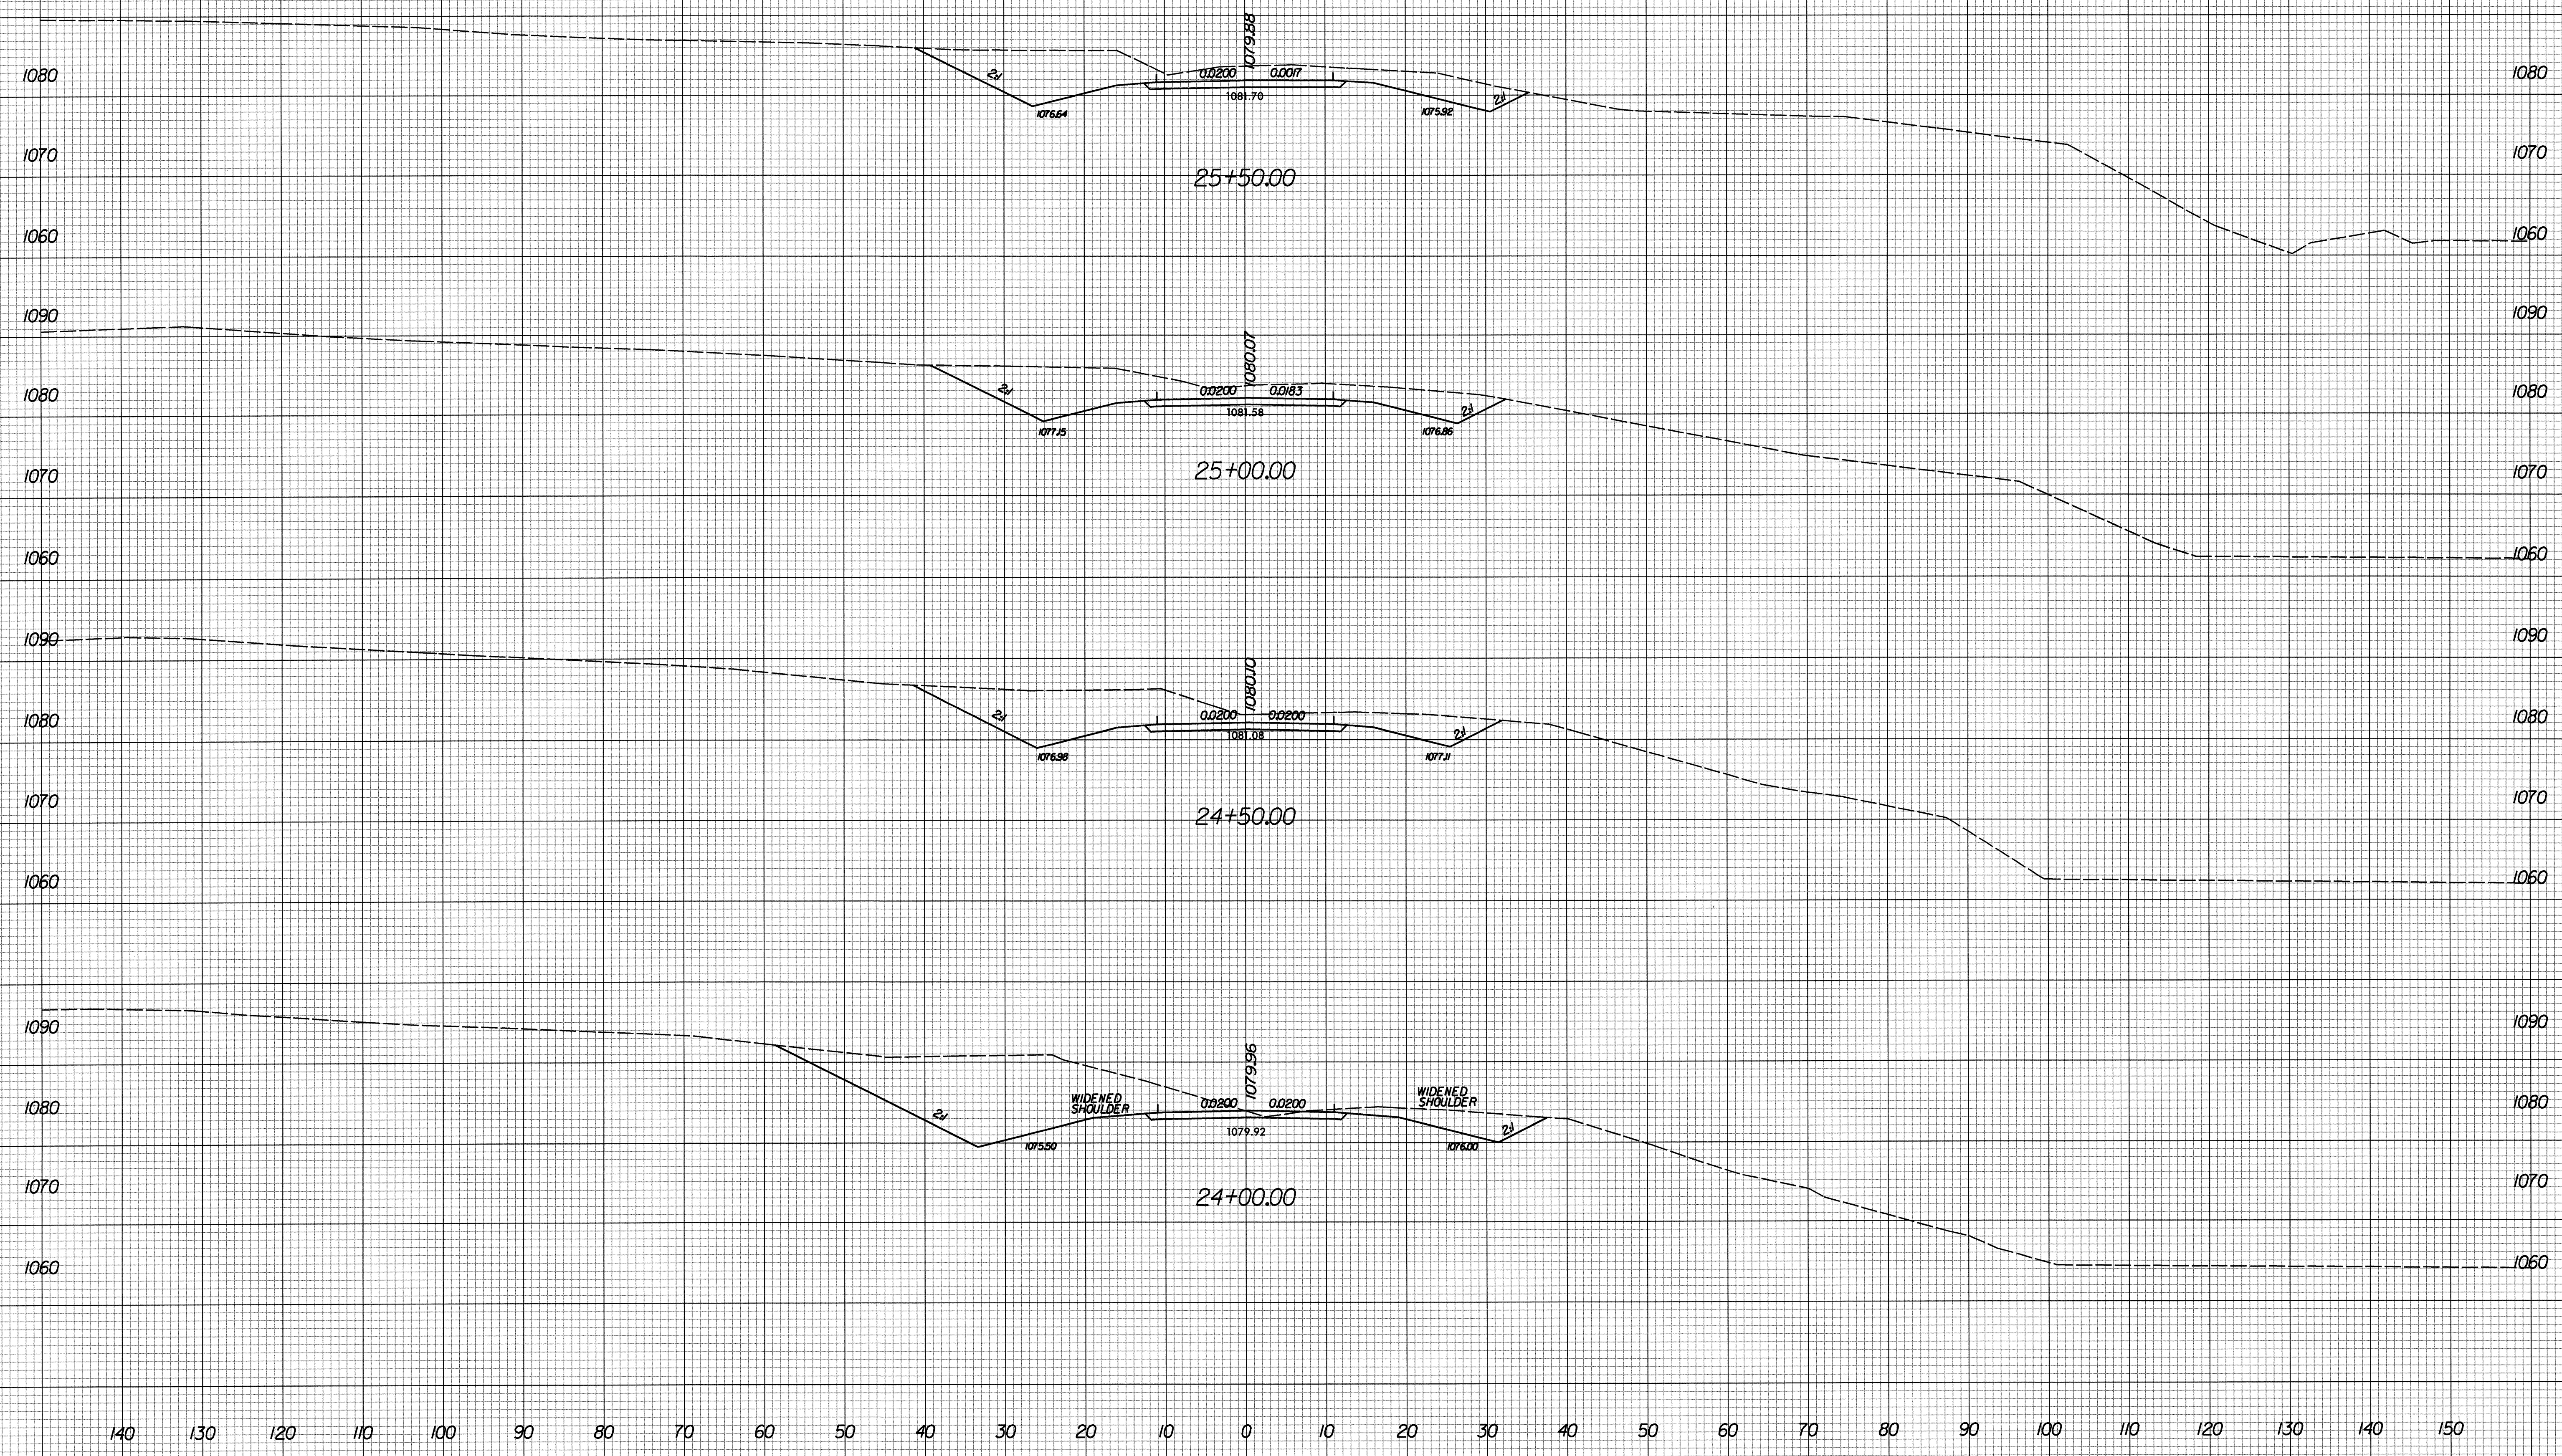

140 130 120 110 100 90 80 70 60 50 40 30 20 10 0 10 20 30 40 50 60 70 80 90 100 110 120 130 140 150