


PROJECT REFERENCE NO.	SHEET NO.
1-2102	EC-12/CONST.7
R/W SHEET NO.	7
ROADWAY DESIGN ENGINEER	HYDRAULICS ENGINEER

8/17/99
14-JUL-2004 17:28
d:\rev\ip\intersate\1-2102\ps7REV.psh
bblackburn

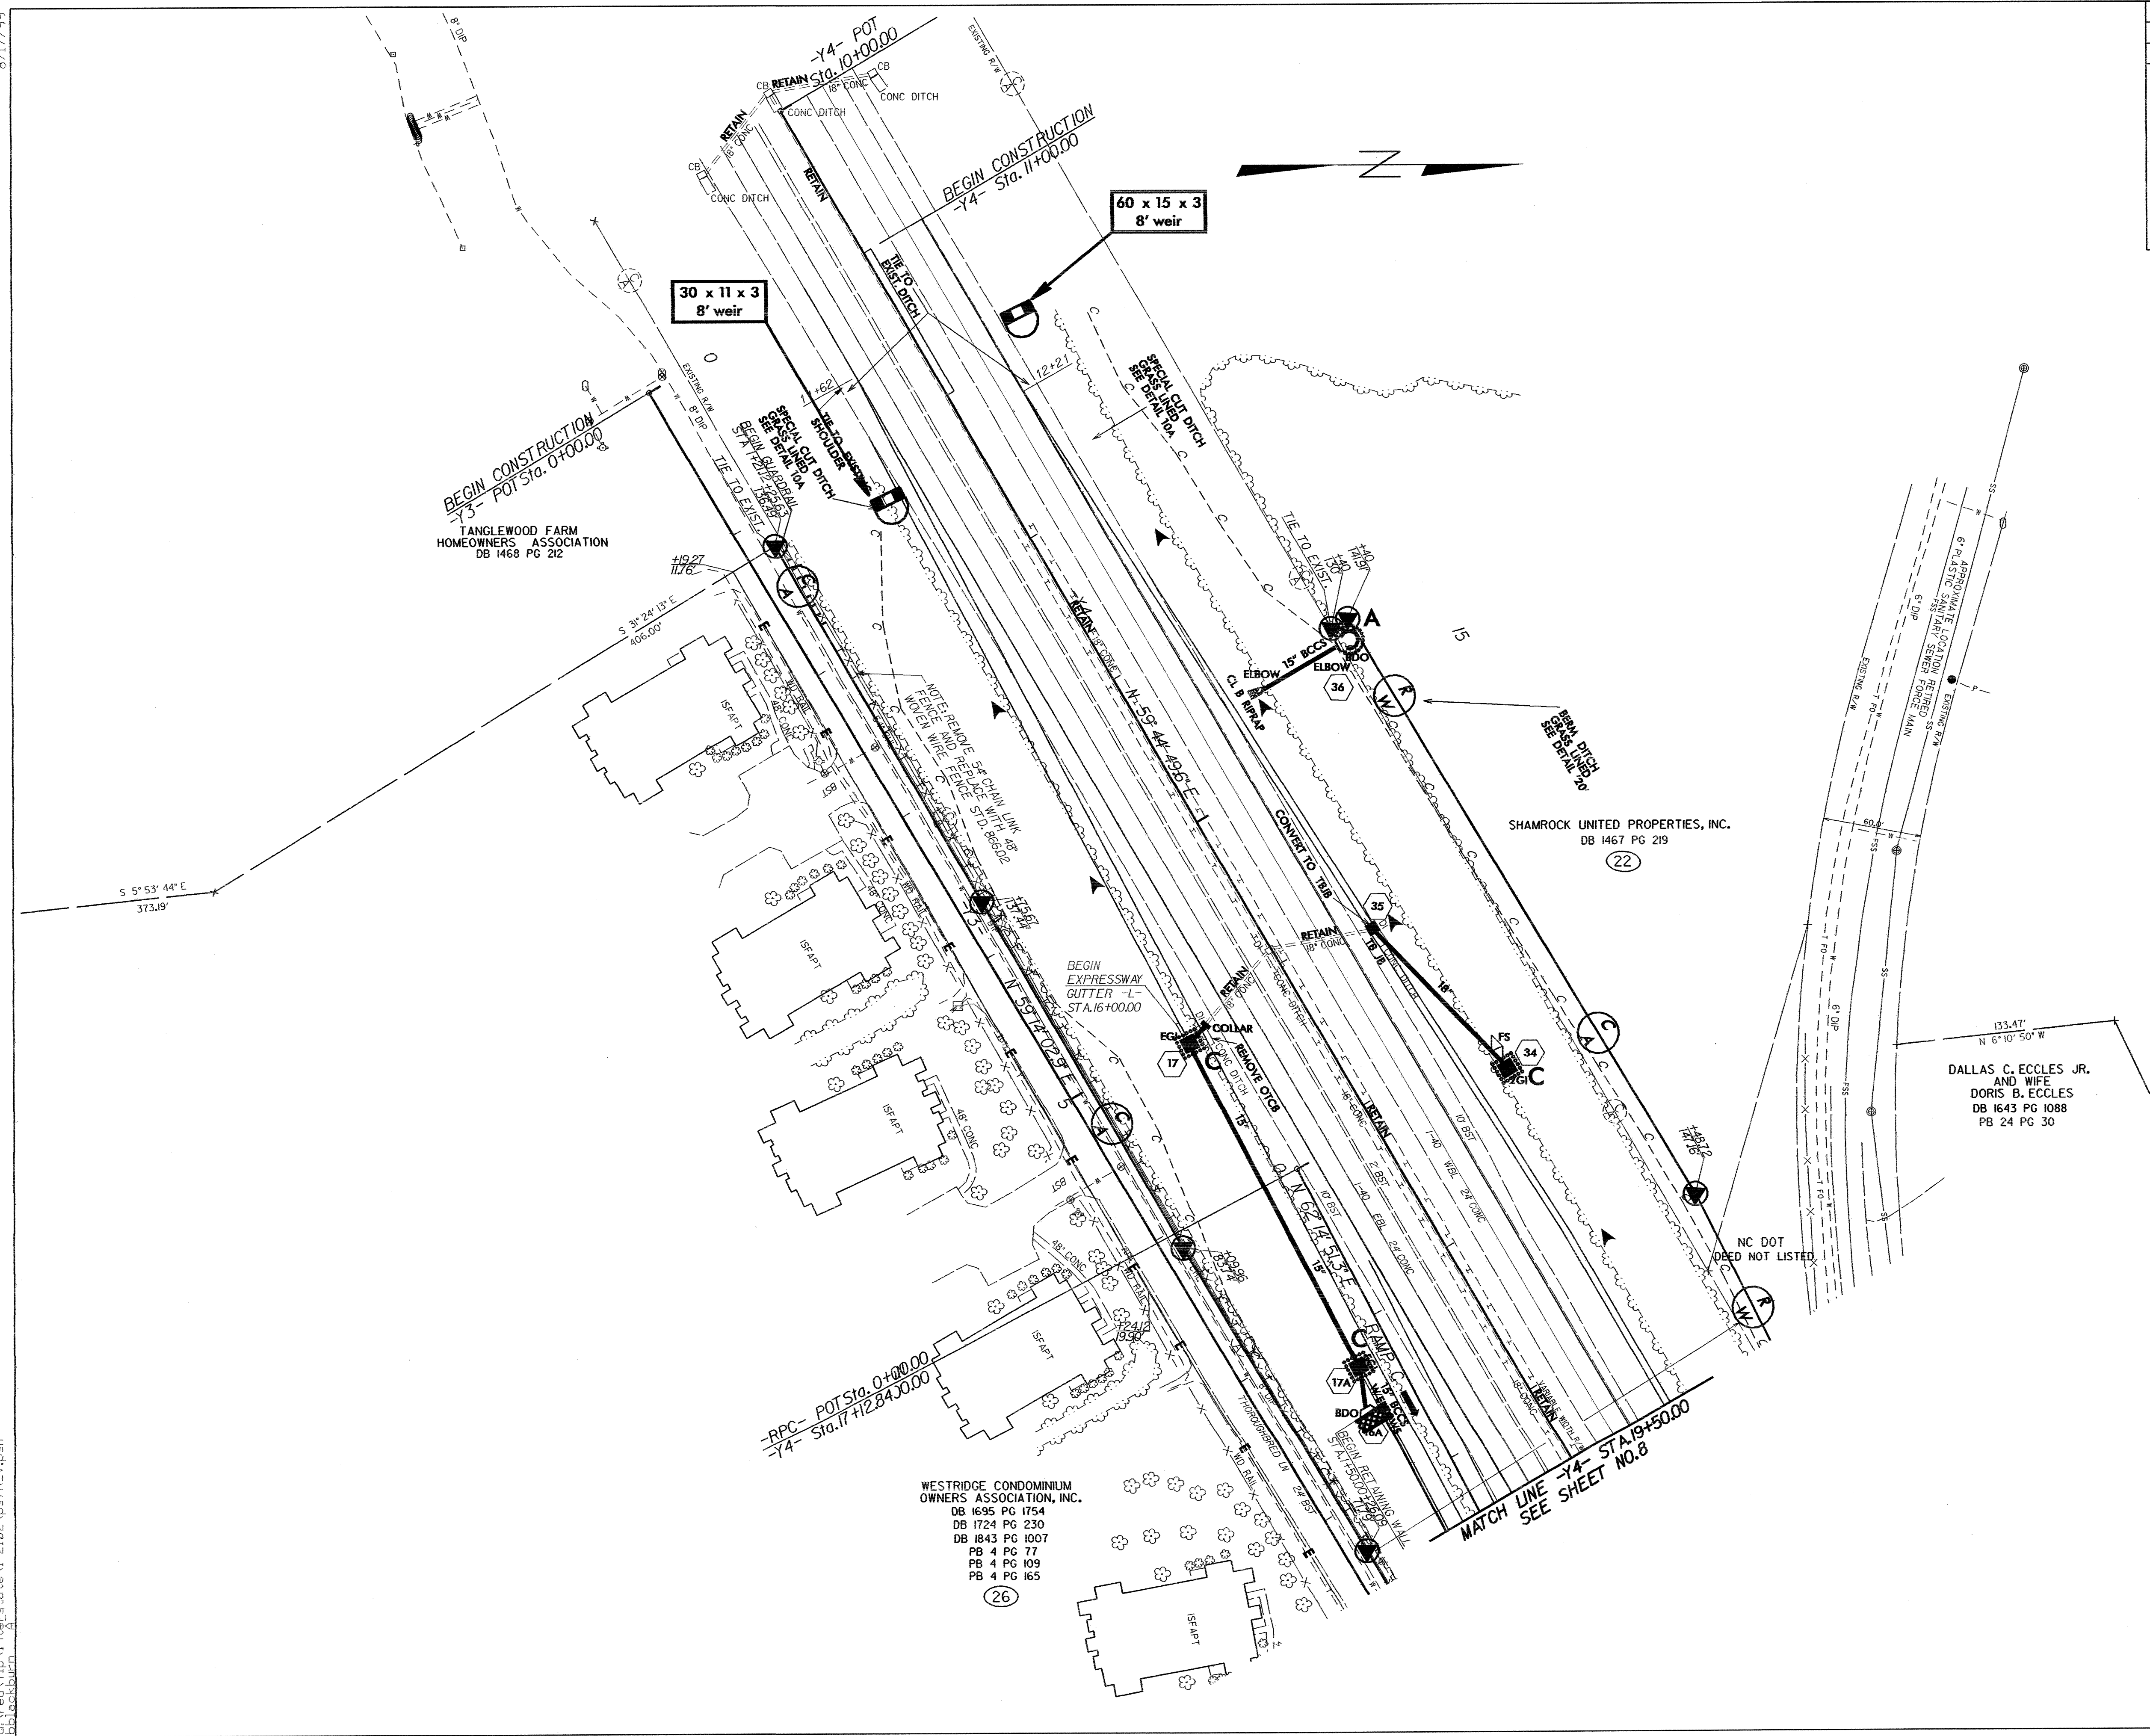


WESTRIDGE CONDOMINIUM OWNERS ASSOCIATION, INC.
DB 1695 PG 1754
DB 1724 PG 230
DB 1843 PG 1007
PB 4 PG 77
PB 4 PG 109
PB 4 PG 165

DALLAS C. ECCLES JR. AND WIFE
DORIS B. ECCLES
DB 1643 PG 1088
PB 24 PG 30

SHAMROCK UNITED PROPERTIES, INC.
DB 1467 PG 219

TANGLEWOOD FARM HOMEOWNERS ASSOCIATION
DB 1468 PG 212

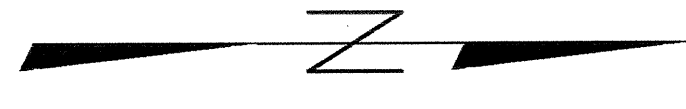

MATCH LINE SEE SHEET NO. 8
-Y4- STA. 9+50.00