

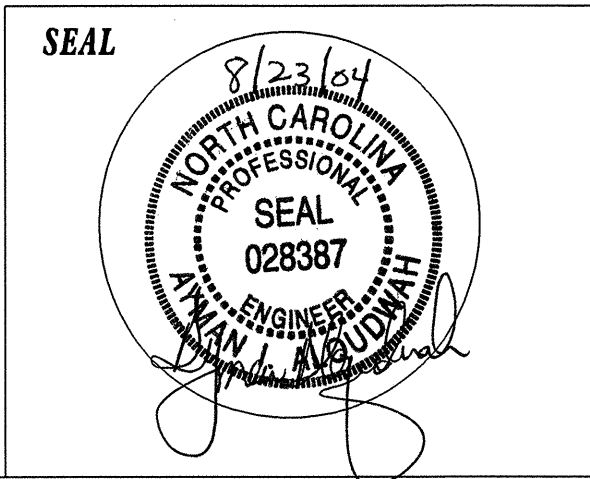
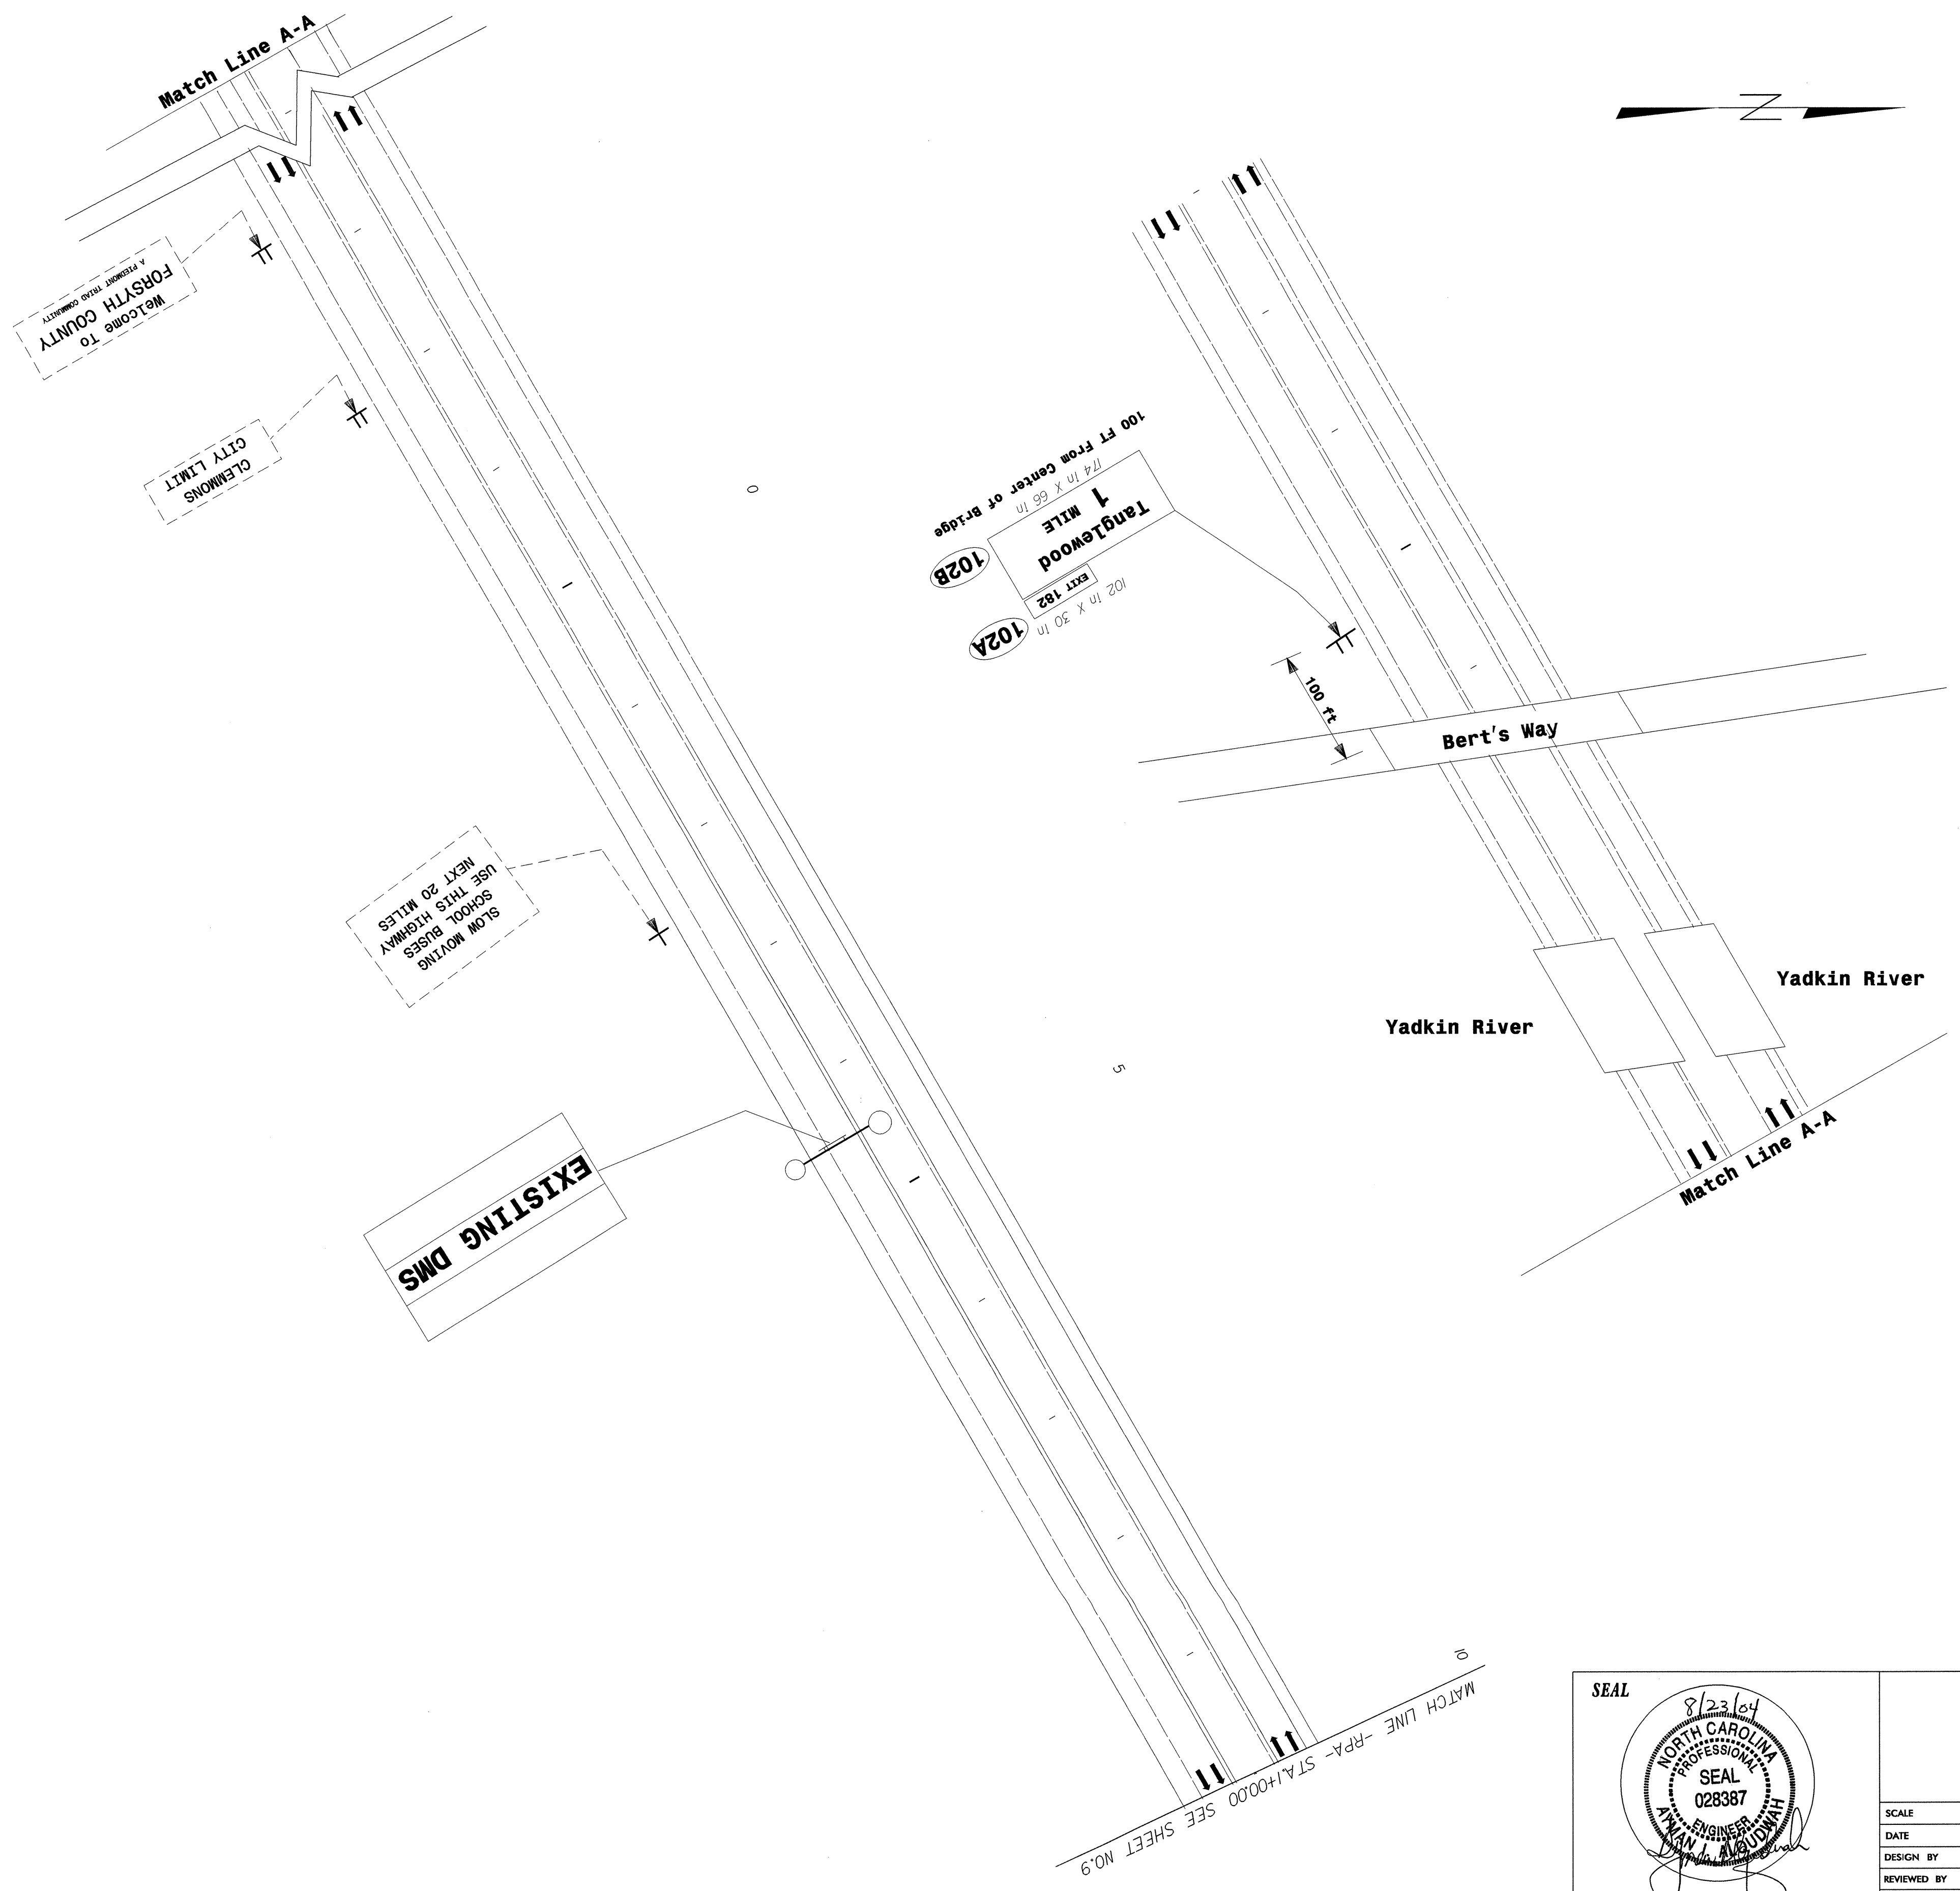


TIP NO.	SHEET NO.
I-2102	SIGN-10

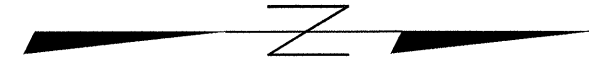

EXISTING/PROPOSED SIGNS
STA 10+00
-Y4- ROUTE DESCRIPTION

SCALE	NONE
DATE	06-09-04
DESIGN BY	K. Fowler
REVIEWED BY	K. Jordan
APPROVED BY	A. Alquodwah

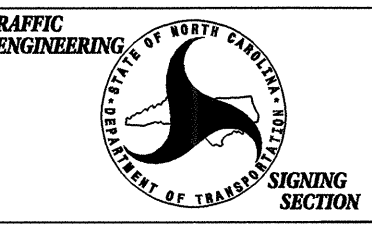

REVISIONS	