


-Y4- STA.39+91.96 END OF SIGNING PLANS

- * SIGNALIZED
- * PLEASE SEE PAY ITEM NOTE 1

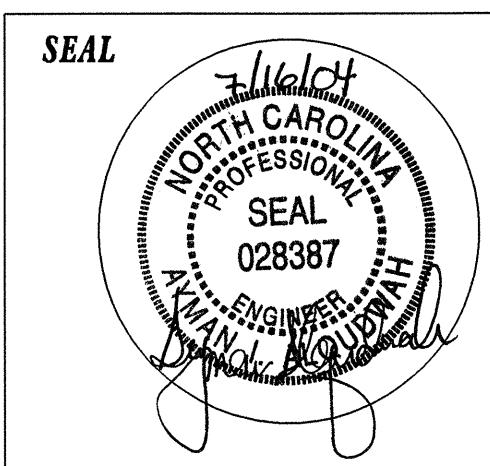

EXISTING SIGNS STA 15+00 TO 28+50 MAINLINE ROUTE DESCRIPTION		REVISIONS	
SCALE	NONE		
DATE	06-09-04		
DESIGN BY	K. Fowler		
REVIEWED BY	K. Jordan		
APPROVED BY	A. Alqudwah, P.E.		