
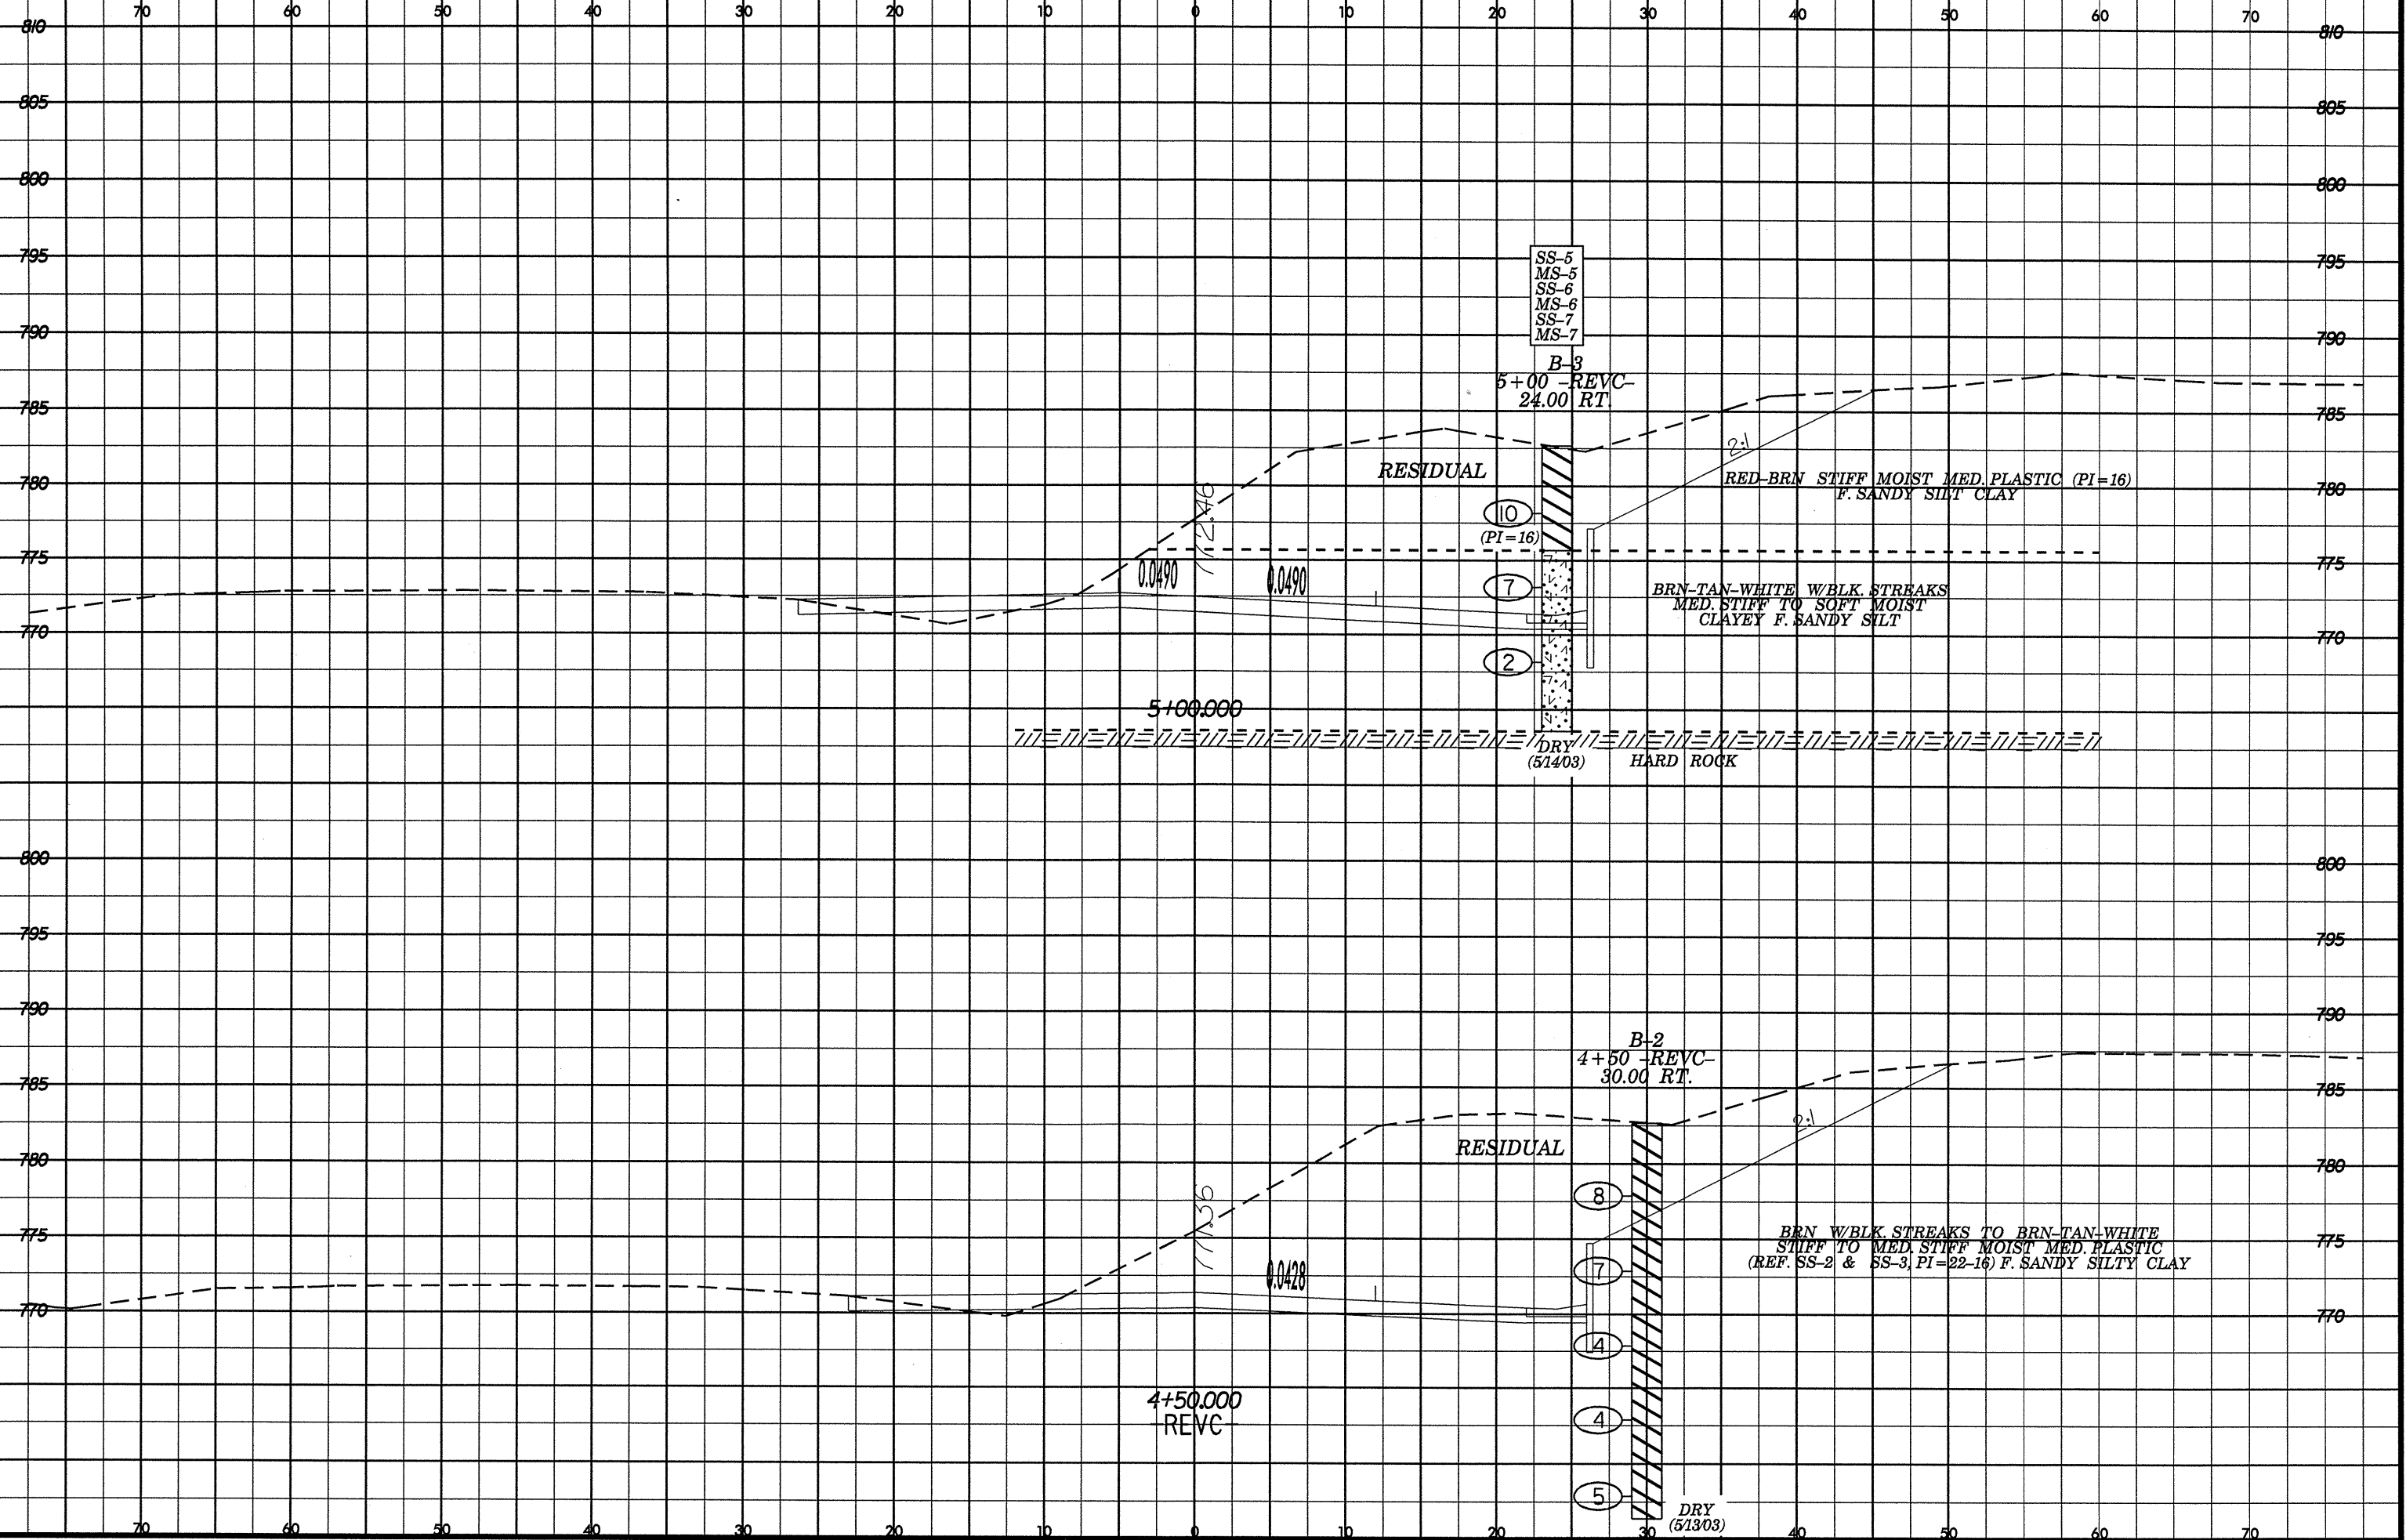


8/23/95

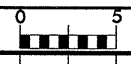

SS-5  
MS-5  
SS-6  
MS-6  
SS-7  
MS-7

B-3  
5+00 REVC-  
24.00 RT

RESIDUAL

RED-BRN STIFF MOIST MED. PLASTIC (PI=16)  
F. SANDY SILT CLAY

(10)  
(PI=16)

(7)

BRN-TAN-WHITE W/BLK. STREAKS  
MED. STIFF TO SOFT MOIST  
CLAYEY F. SANDY SILT

(2)

5+00.000

DRY (51403) HARD ROCK

B-2  
4+50 REVC-  
30.00 RT

RESIDUAL

BRN W/BLK STREAKS TO BRN-TAN-WHITE  
STIFF TO MED. STIFF MOIST MED. PLASTIC  
(REF. SS-2 & SS-3, PI=22-16) F. SANDY SILTY CLAY

(8)

(7)

(4)

(4)

(5)

4+50.000  
REVC

DRY  
(51303)

SYSTEMS  
DOWN  
USERNAME