



5/28/99

PROJECT REFERENCE NO. 1-2102	SHEET NO. 18
ROADWAY DESIGN ENGINEER NORTH CAROLINA PROFESSIONAL SEAL 27446 EVAN E. ANDREWS 8-10-01	HYDRAULICS ENGINEER NORTH CAROLINA PROFESSIONAL SEAL 12575 PAUL R. FISHER 8-31-04

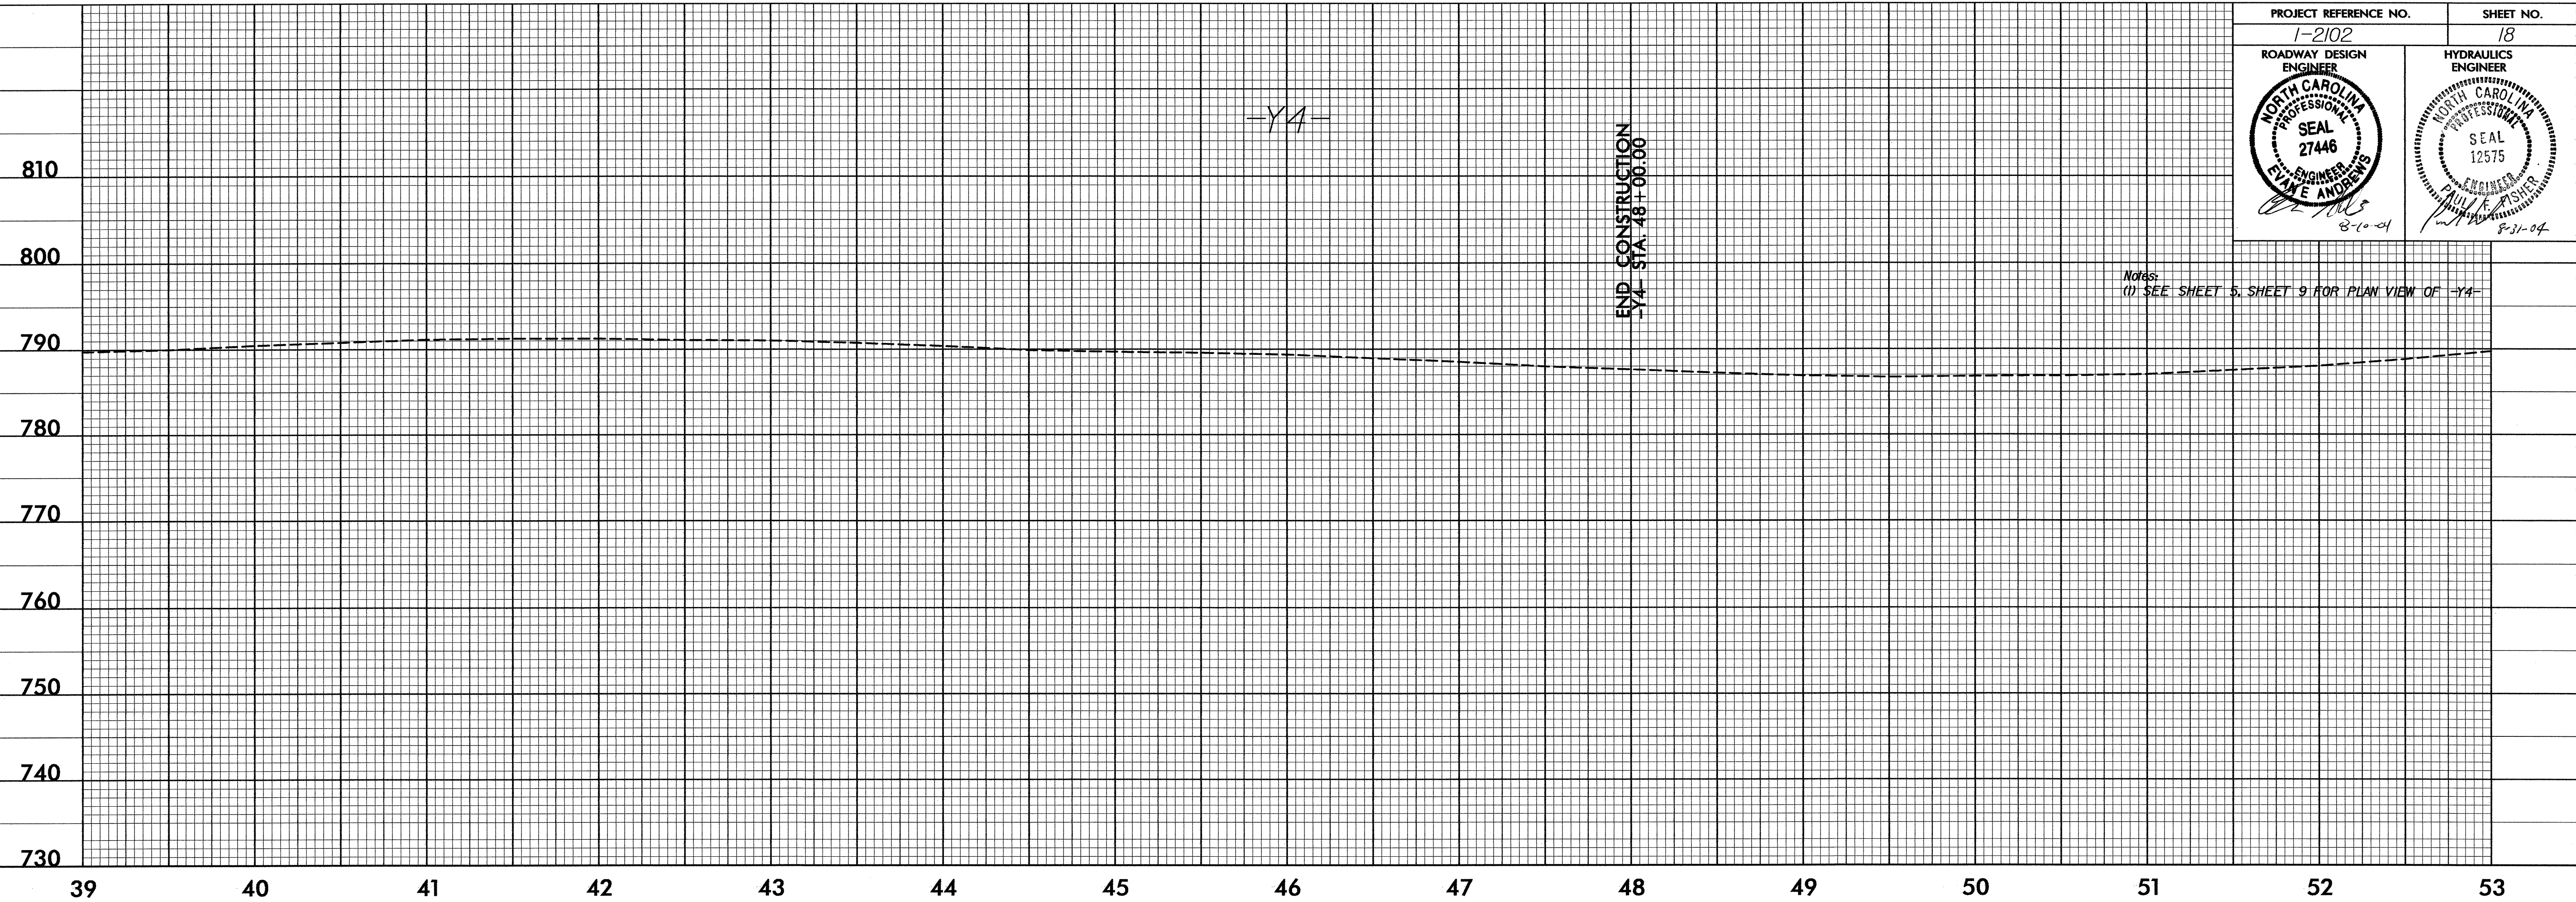

Notes:
(1) SEE SHEET 5, SHEET 9 FOR PLAN VIEW OF -Y4-

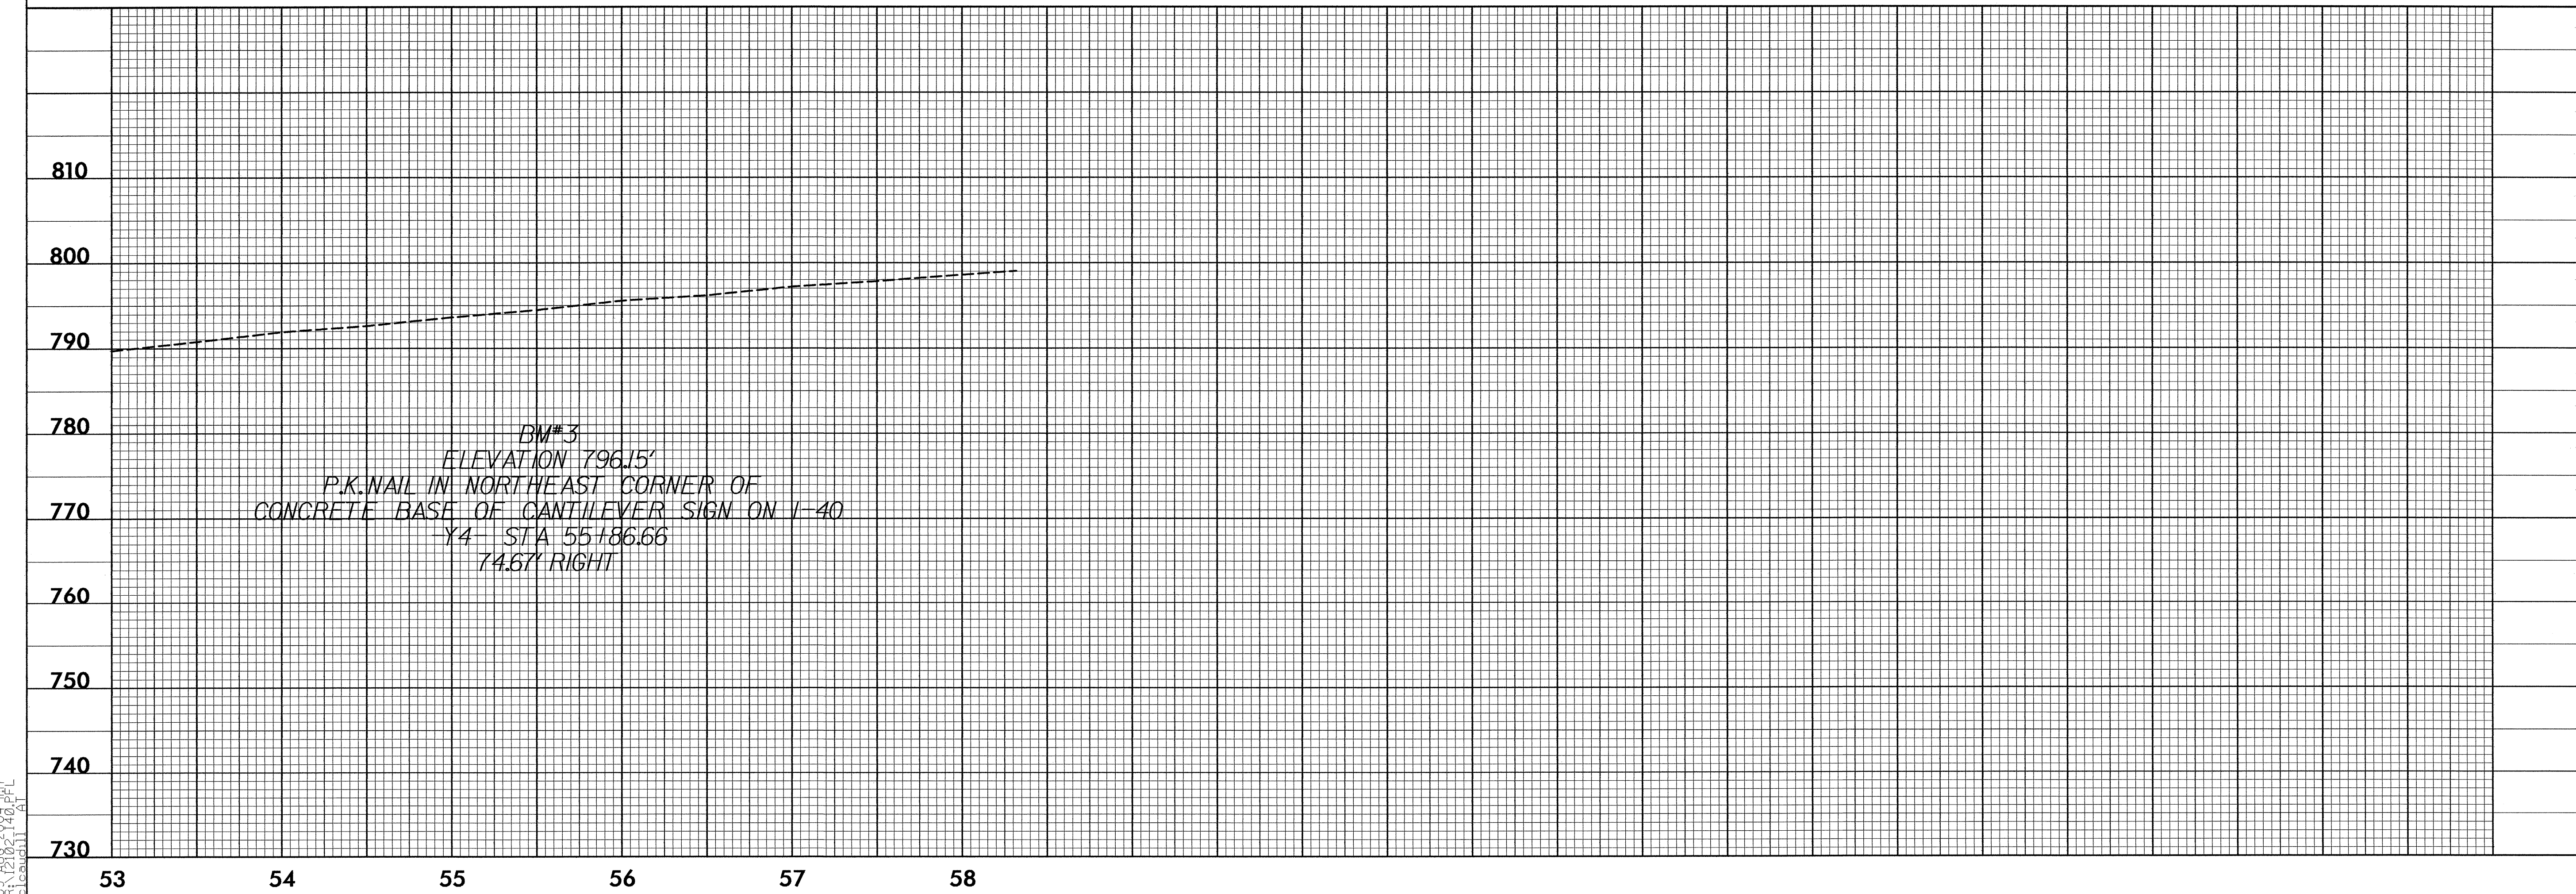

09-AUG-2004 11:17
R:\12102\140.PFL
E:\eng\11 AT