
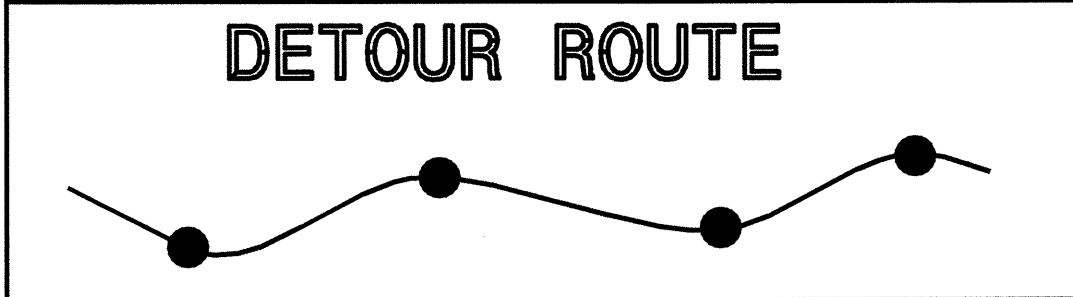


I-40 EAST DETOUR MAP

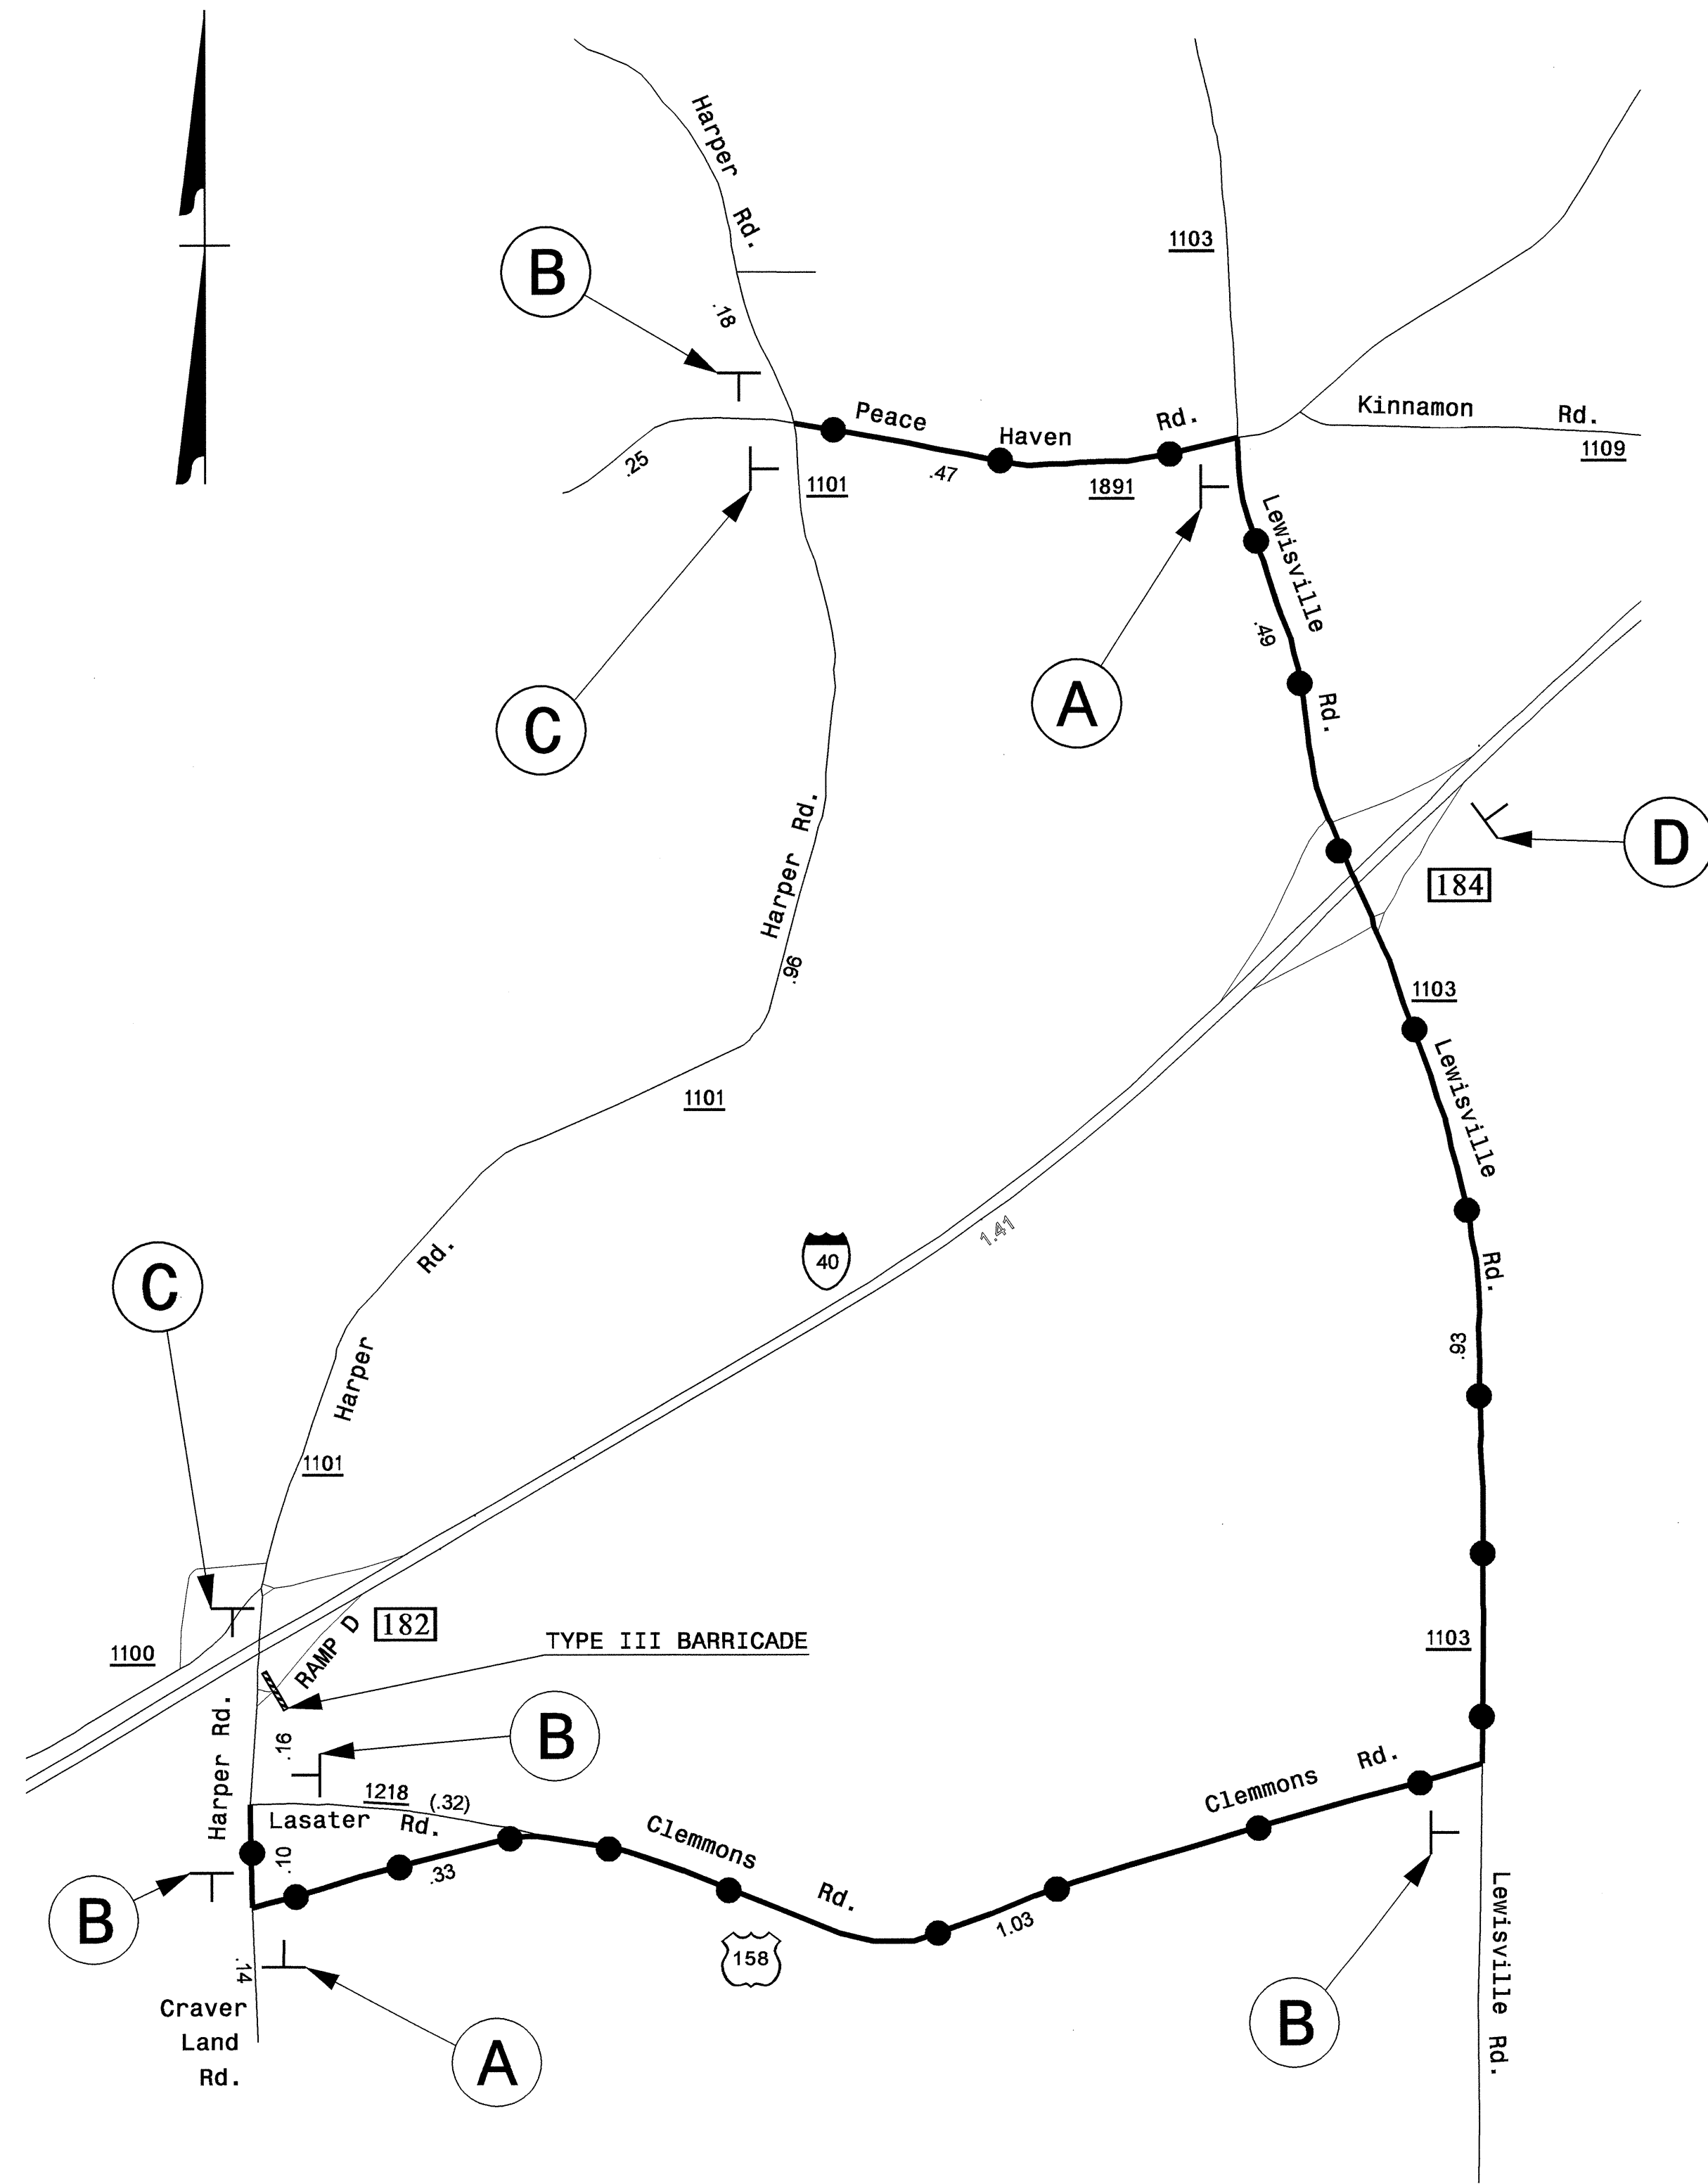

(A)

TO M4-5
24" X 12"

EAST M3-2
24" X 12"

INTERSTATE 40 M1-1

→ M6-1
21" X 15"

(B)

TO M4-5
24" X 12"

EAST M3-2
24" X 12"

INTERSTATE 40 M1-1

← M6-1 L
21" X 15"

(C)

TO M4-5
24" X 12"

EAST M3-2
24" X 12"

INTERSTATE 40 M1-1

↑ M6-3
21" X 15"

(D)

END DETOUR M4-8 A
24" X 18"

12-AUG-2004 17:07
 C:\TCP\Map\19-Plans\2102-TCP20-DETOUR MAP.dgn
 WJCS AT 11093479

APPROVED: *M. McBurned* DATE: *6/6/04*

DETOUR MAP

SCALE: NONE
 DATE: 06/04
 DWG. BY: WAJ
 DESIGN BY: WAJ
 REVIEWED BY: CBH

SEAL: *PROFESSIONAL ENGINEER*
 NORTH CAROLINA
 SEAL 025895
 M. M. McBurned

REVISIONS	

CADD FILE: 2102 TCP20 DETOUR MAP.DGN