

UTILITIES BY OTHERS

NOTE:
ALL PROPOSED UTILITY WORK SHOWN ON THIS SHEET WILL BE DONE BY OTHERS

-Y1-
PI Sta 14+90.04
Δ = 30° 33' 47.3" (LT)
D = 5' 43' 46.5"
L = 533.43'
T = 273.22'
R = 1,000.00'

SYLVIA F. SINCLAIR
AND
EDWARD V. FERRELL
AND
JEAN F. LYBROOK
AND
ROSENA F. DILLARD
DB 1693 PG 2643

-Y1-
PI Sta 25+21.05
Δ = 37° 58' 08.0" (RT)
D = 19' 05' 54.9"
L = 198.80'
T = 103.21'
R = 300.00'

VILLAGE OF TANGLEWOOD, LLC
DB 2122 PG 3370
(14)

-Y1-
PI Sta 27+69.12
Δ = 42° 08' 50.0" (RT)
D = 38' 11' 49.9"
L = 110.34'
T = 57.80'
R = 150.00'
ADJUST 15" PLASTIC

RAMP "B"
PI Sta 12+33.76
Δ = 42° 13' 30.0" (RT)
D = 16' 22' 12.8"
L = 257.94'
T = 135.14'
R = 350.00'


SYLVIA F. SINCLAIR
AND
EDWARD V. FERRELL
AND
JEAN F. LYBROOK
AND
ROSENA F. DILLARD
DB 1693 PG 2643

HARRIS CAPITAL GROUP, INC
DB 1903 PG 3387
(5)

SPECIAL LATERAL 'V' DITCH
GRASS LINED
SEE DETAIL 16

L-REV
PI Sta 24+87.43
Δ = 16° 13' 43.8" (RT)
D = 3' 49' 11.0"
L = 424.87'
T = 213.87'
R = 1,500.00'

HICKORY GROVE A.M.E. ZION CHURCH
DB 1308 PG 465
DB 2045 PG 3567
(6)

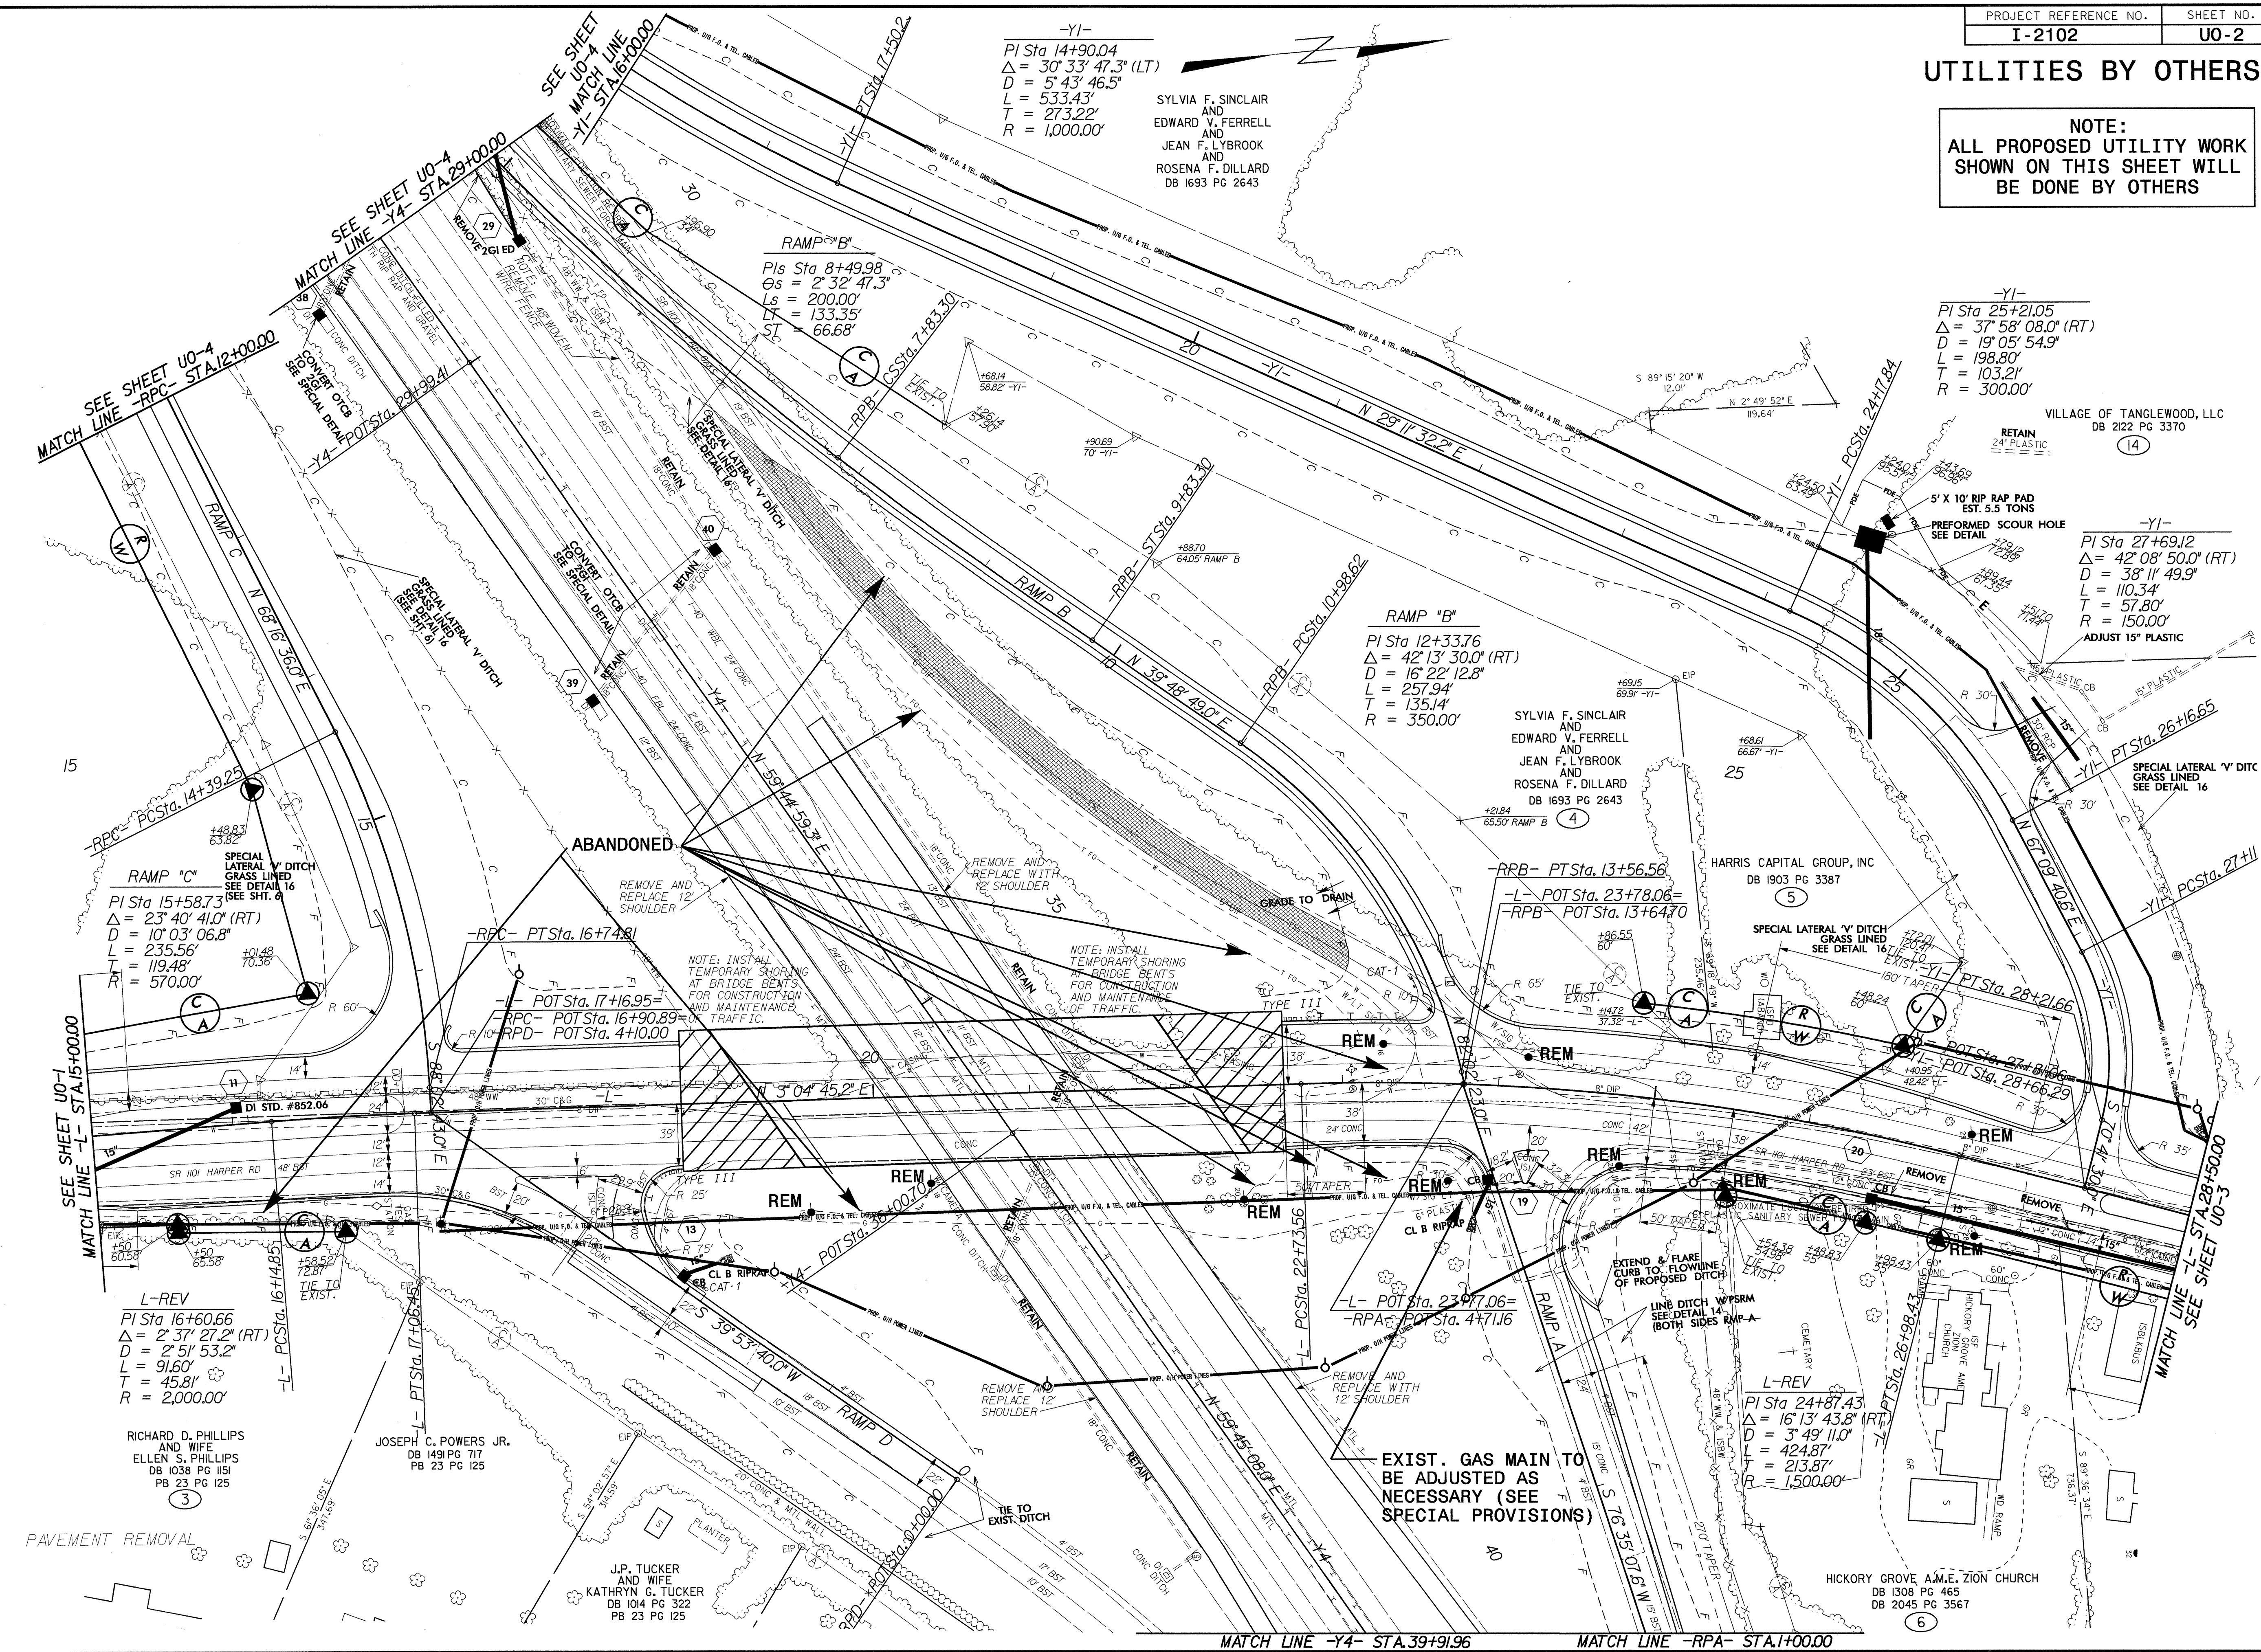

8/17/99
02-Jul-2004 07:51
M:\Utility\Projects\I-2102\I-2102\U0-2\ut_psh.dgn
M:\Utility\Projects\I-2102\I-2102\U0-2\ut_psh.dgn
M:\Utility\Projects\I-2102\I-2102\U0-2\ut_psh.dgn