


8/17/99

|  |   |
|--|---|
| PROJECT REFERENCE NO.  | SHEET NO.                                   |
| I-2102   | UC-4  |
| DESIGNED BY: MRB   |   |
| DRAWN BY: MRB  |   |
| CHECKED BY: RBW  |   |
| REVISSED BY: RBW   |   |
| REVISSED:  | NORTH CAROLINA DEPARTMENT OF TRANSPORTATION |
| DESIGN SERVICES UNIT<br>PHONE: (919) 250-4128<br>FAX: (919) 250-4119 | UTILITY CONSTRUCTION<br>PLANS ONLY          |

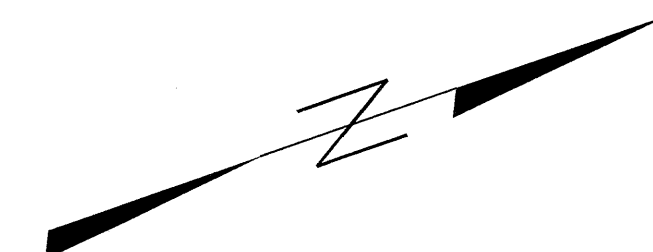

**UTILITY CONSTRUCTION**

VILLAGE OF TANGLEWOOD, LLC  
DB 2122 PG 3370  
(14)

HARRIS ASSISTED LIVING PROPERTIES, LLC  
DB 1991 PG 1249  
(8)

**PROP. - 2 - RELOCATE EXIST. FIRE HYDRANTS**  
 44' OF 6" DI WATER PIPE / PC 350  
 2 - RELOCATE EXIST WATER METERS  
 34' OF 3/4" COPPER WATER PIPE, TYPE K  
 CONNECT USING NECESSARY FITTINGS

CHARLES L. DUNN  
DB 681 PG 175  
(1)

DAVID B. FLETCHER  
AND WIFE  
ROBIN S. FLETCHER  
DB 1490 PG 16

R.G. RUSSELL  
AND WIFE  
DOROTHY F. RUSSELL  
DB 1025 PG 56  
DB 1025 PG 564  
(10)

PHOEBE L. LAMBETH  
AND  
JEANETTE L. HIGGINS  
95E-2001  
(9)


JOHN B. CRAVER  
DB 1729 PG 842  
(7)

L-REV  
PI Sta 38+14.22  
Δ = 6' 17" 26.0" (RT)  
D = 11' 27" 33.0"  
L = 54.90'  
T = 27.48'  
R = 500.00'

END CONSTRUCTION  
L-PC Sta. 37+86.74  
L-PC Sta. 38+14.54

BYRON A. TESH  
AND WIFE  
REBECCA M. TESH  
DB 1501 PG 536

M. ROY TESH  
DB 1183 PG 1286

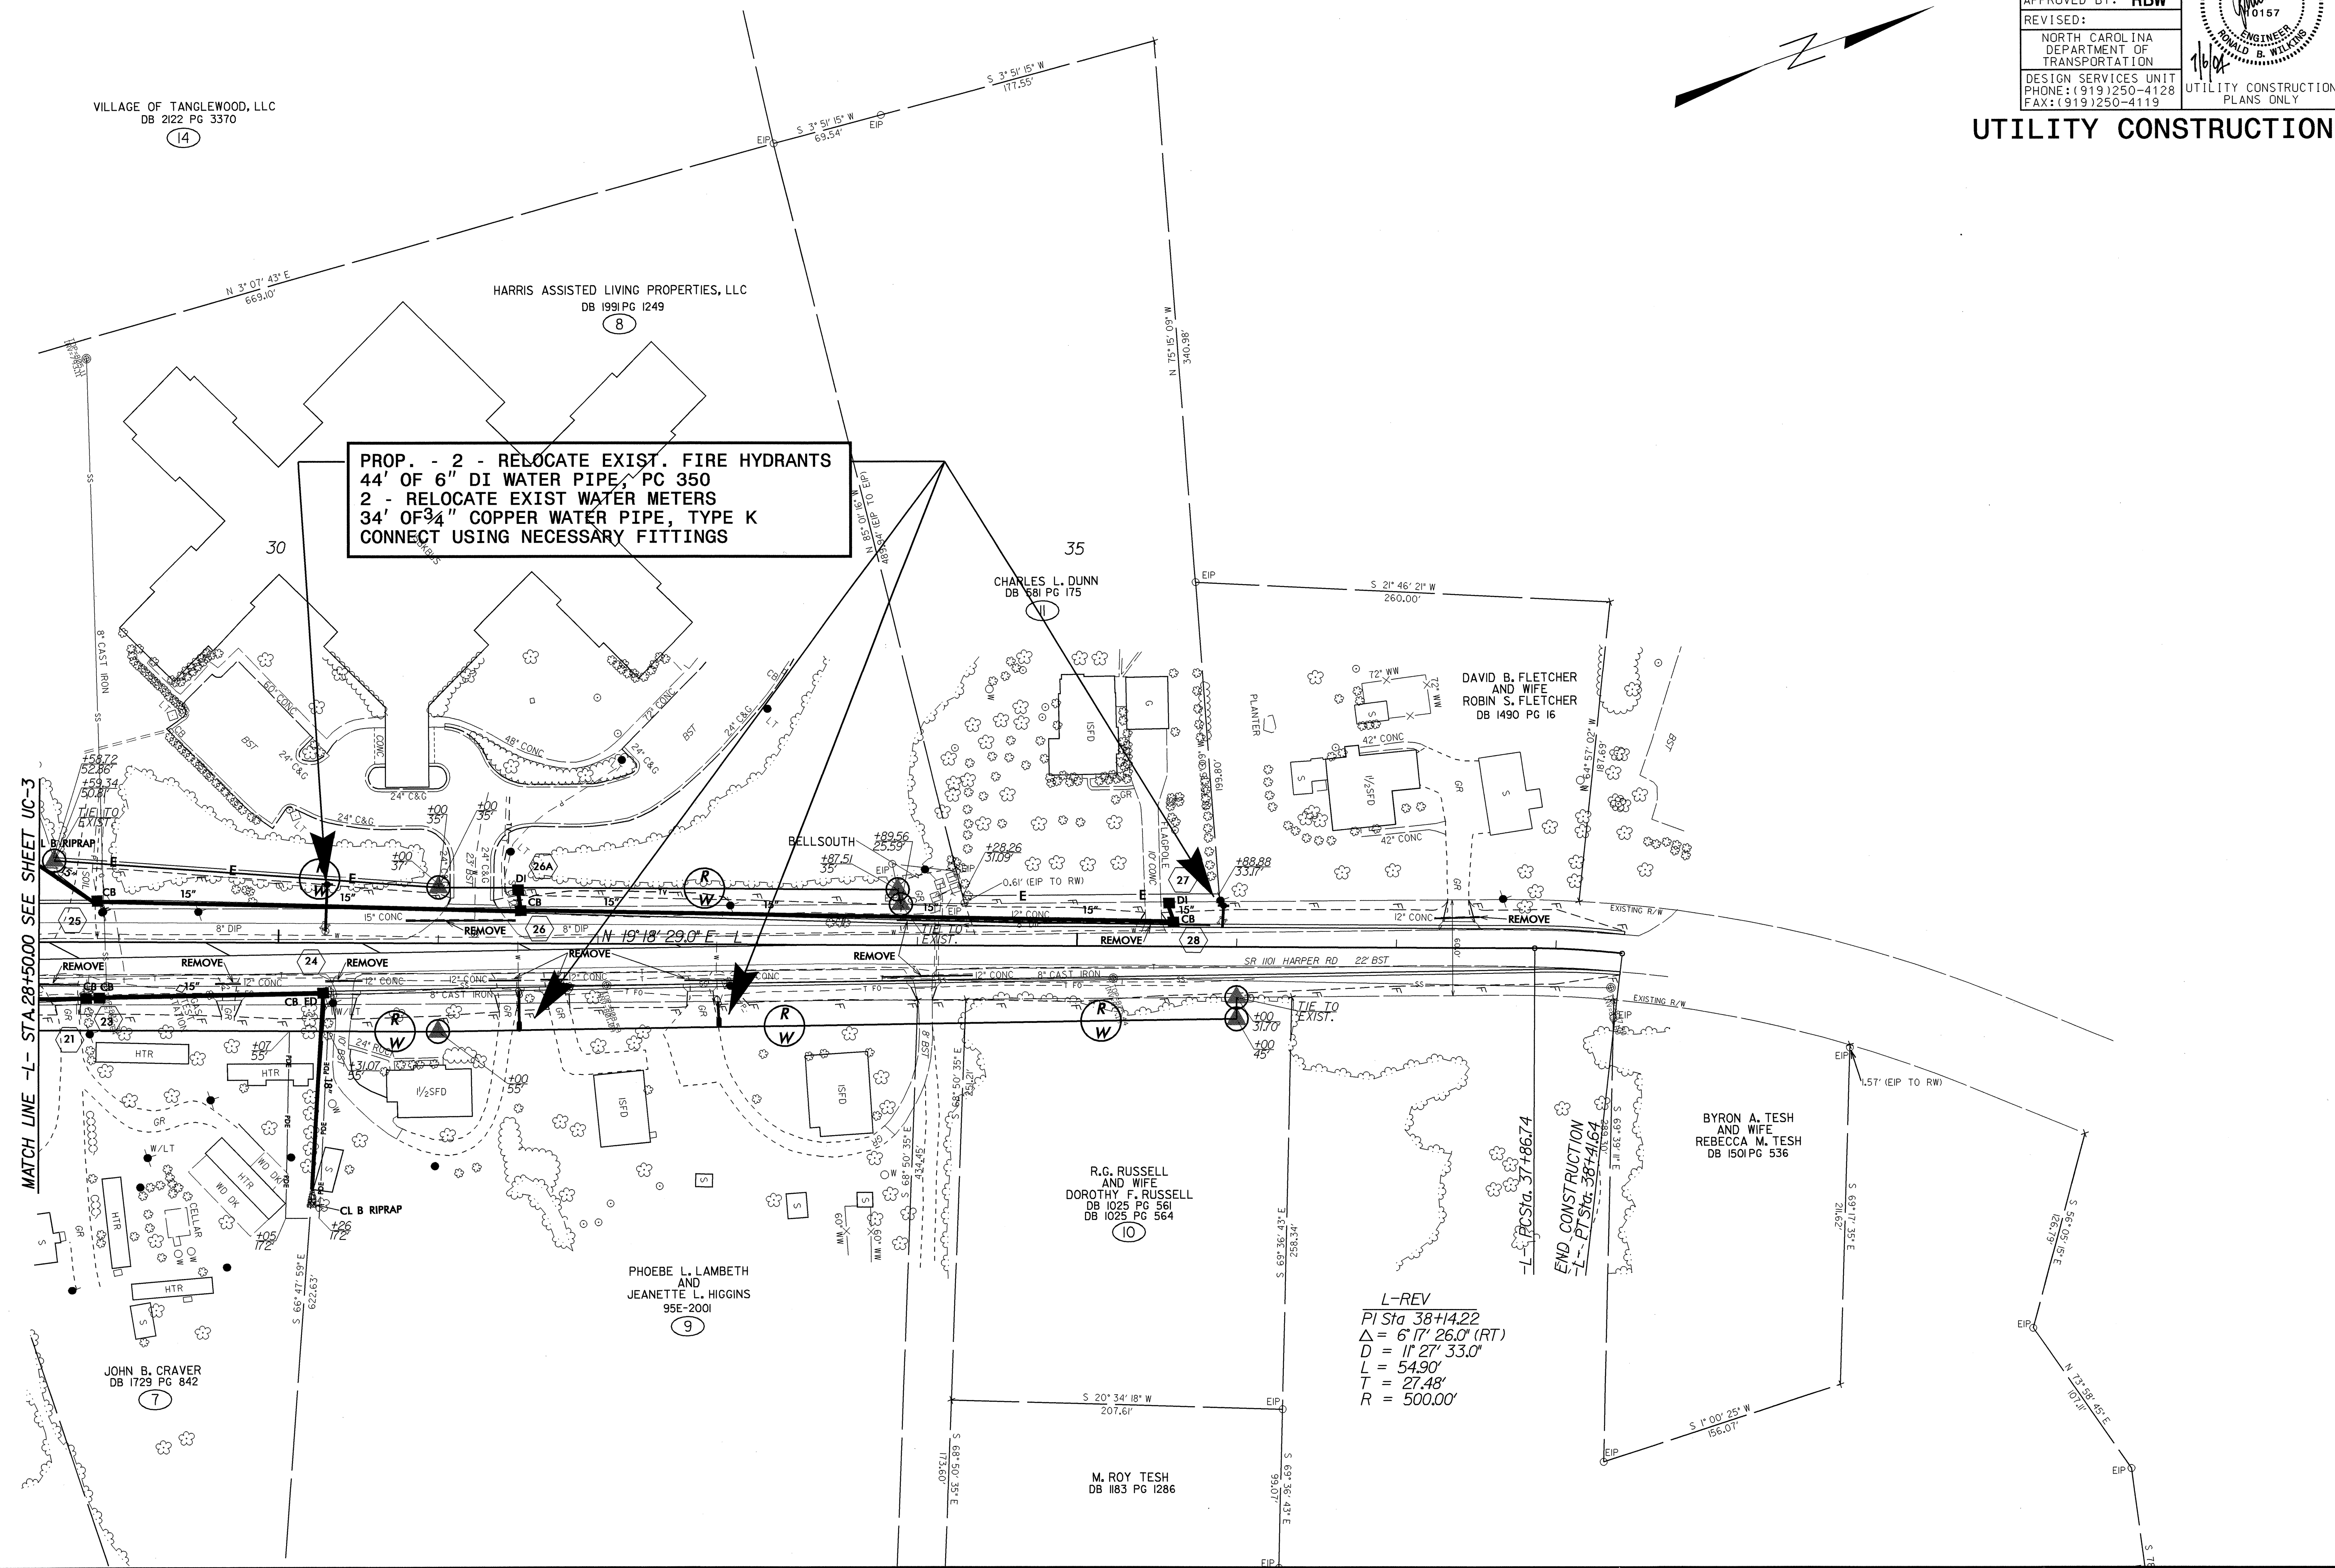

02-JUL-2004 07:51  
 M:\Utilities\Projects\I-2102\UC-4\_ut\_psh.dgn  
 mbrb  
 AT 05/21/2004